



Front Elevation

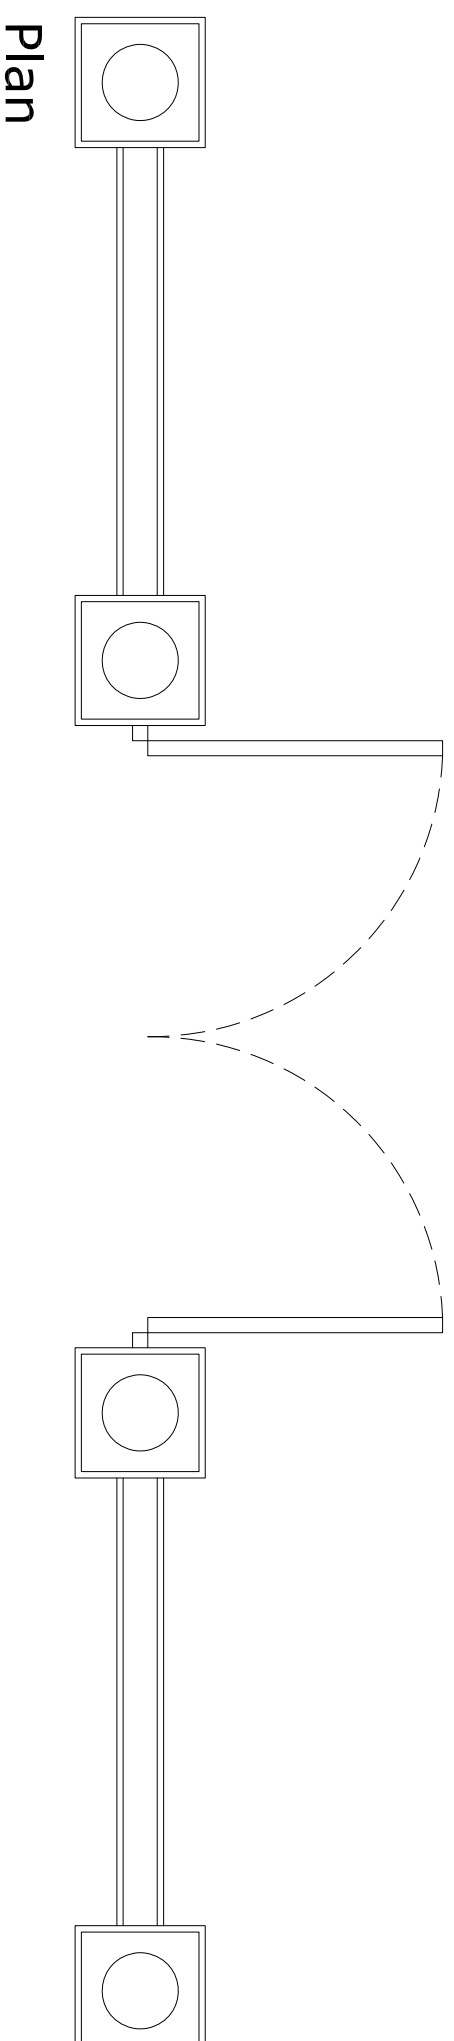

Plan

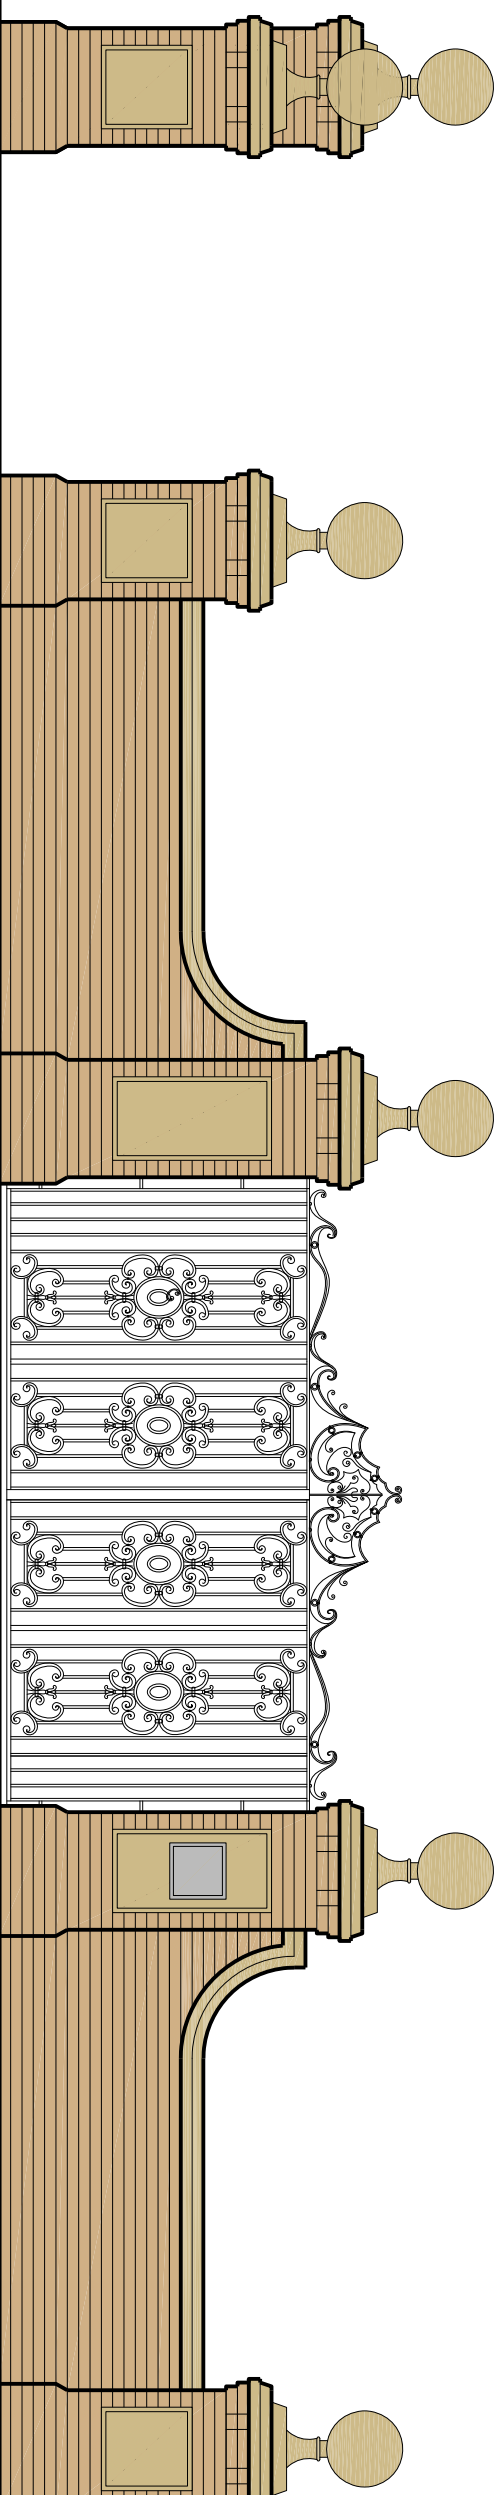

Side and Rear Elevations

This drawing has been prepared for the purpose of obtaining Planning and/or Building Regulation approval. It is not to be used for construction without taking and checking all dimensions on site prior to commencement and reporting back any discrepancies to the client and the architectural team. The drawings are for information only and are to be used in strict accordance with the conditions of use. The drawings are the property of DesignQuibe and shall remain the property of DesignQuibe. The drawings are the copyright of DesignQuibe. By Steven Brown Ltd and © DesignQuibe. By Steven Brown 2021.

Mr Jason Parker
The Lodge, Welton le Wold
Proposed Dwelling Dormer Bungalows and
Erection of Entrance Gates & Pillars
Proposed Gates
SAB

Client
Site Address
Project Title
Drawing
Drawn By
1 : 50
January 2021
DQ-449-04
A3

Scale
Date
Drawing Number
Revisions
Original Paper Size

DESIGNQuibe
BY STEVEN BROWN
Architecture and Urban Design
www.designquibe.co.uk
1 New Cottages, Hallington, Louth, Lincs, LN11 9DX
Tel: 01507 610375 - E-Mail: designquibe@btconnect.com