






Note: The contractor will be held to have examined the site and determined all dimensions and levels before commencing construction work. No assumption should be made without reference to the architect. No dimensions should be scaled from drawing.


Revision	Description	Date	By
A	REVISED IN LINE WITH BCO COMMENTS	07/01/21	CK

MATERIAL KEY

NEW GLAZING	
BLACK BRICK BASECOURSE	
RENDER TO MATCH EXISTING	
MARLEY CONCRETE ROOF TILES TO MATCH EXISTING	

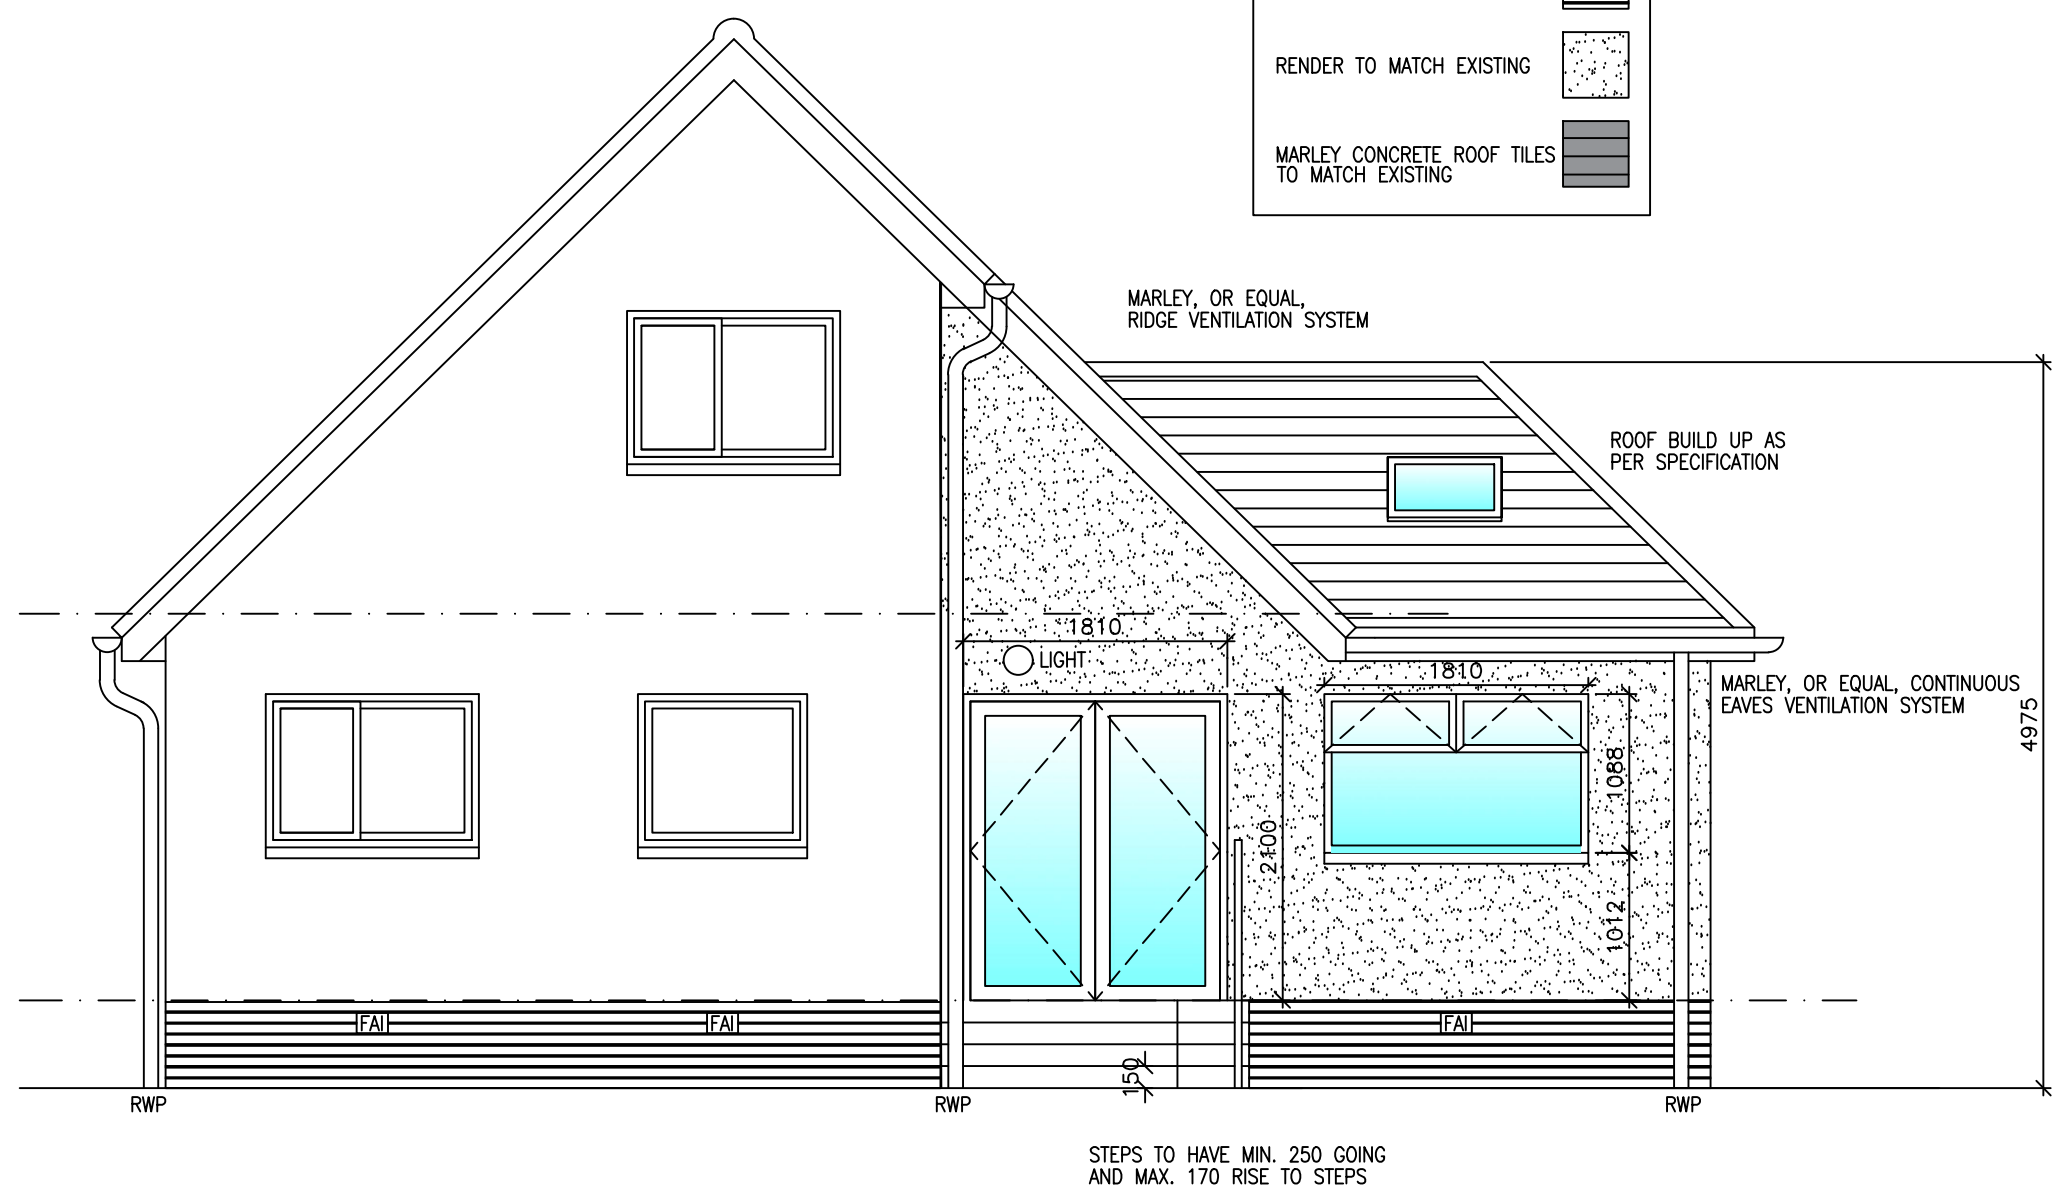

REAR ELEVATION AS PROPOSED

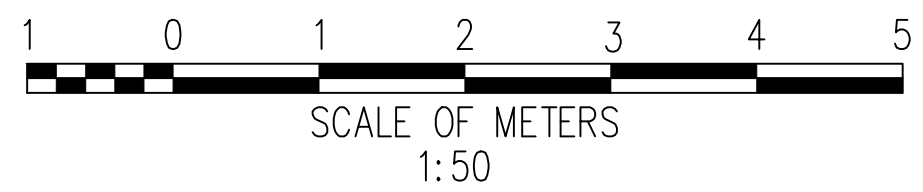

t: 07403 232228

e: colin@thehomearchitect.co.uk

www.thehomearchitect.co.uk



Issue for WARRANT & PLANNING		
Client FIONA GRAHAM		
Project Title SIDE EXTENSION, 40 TURNBERRY DRIVE, GLASGOW, SCOTLAND, G77 5SN		
Drawing Title FRONT ELEVATION AS PROPOSED		
Scale 1:50 @ A3	Date 16/11/2020	Job No. A093
Drawn by CK	Checked by CK	Sheet Size A3
Drawing No. AL(00)010		Rev. A