



Note: The contractor will be held to have examined the site and determined all dimensions and levels before commencing construction work. No assumption should be made without reference to the architect. No dimensions should be scaled from drawing.


Revision	Description	Date	By
----------	-------------	------	----

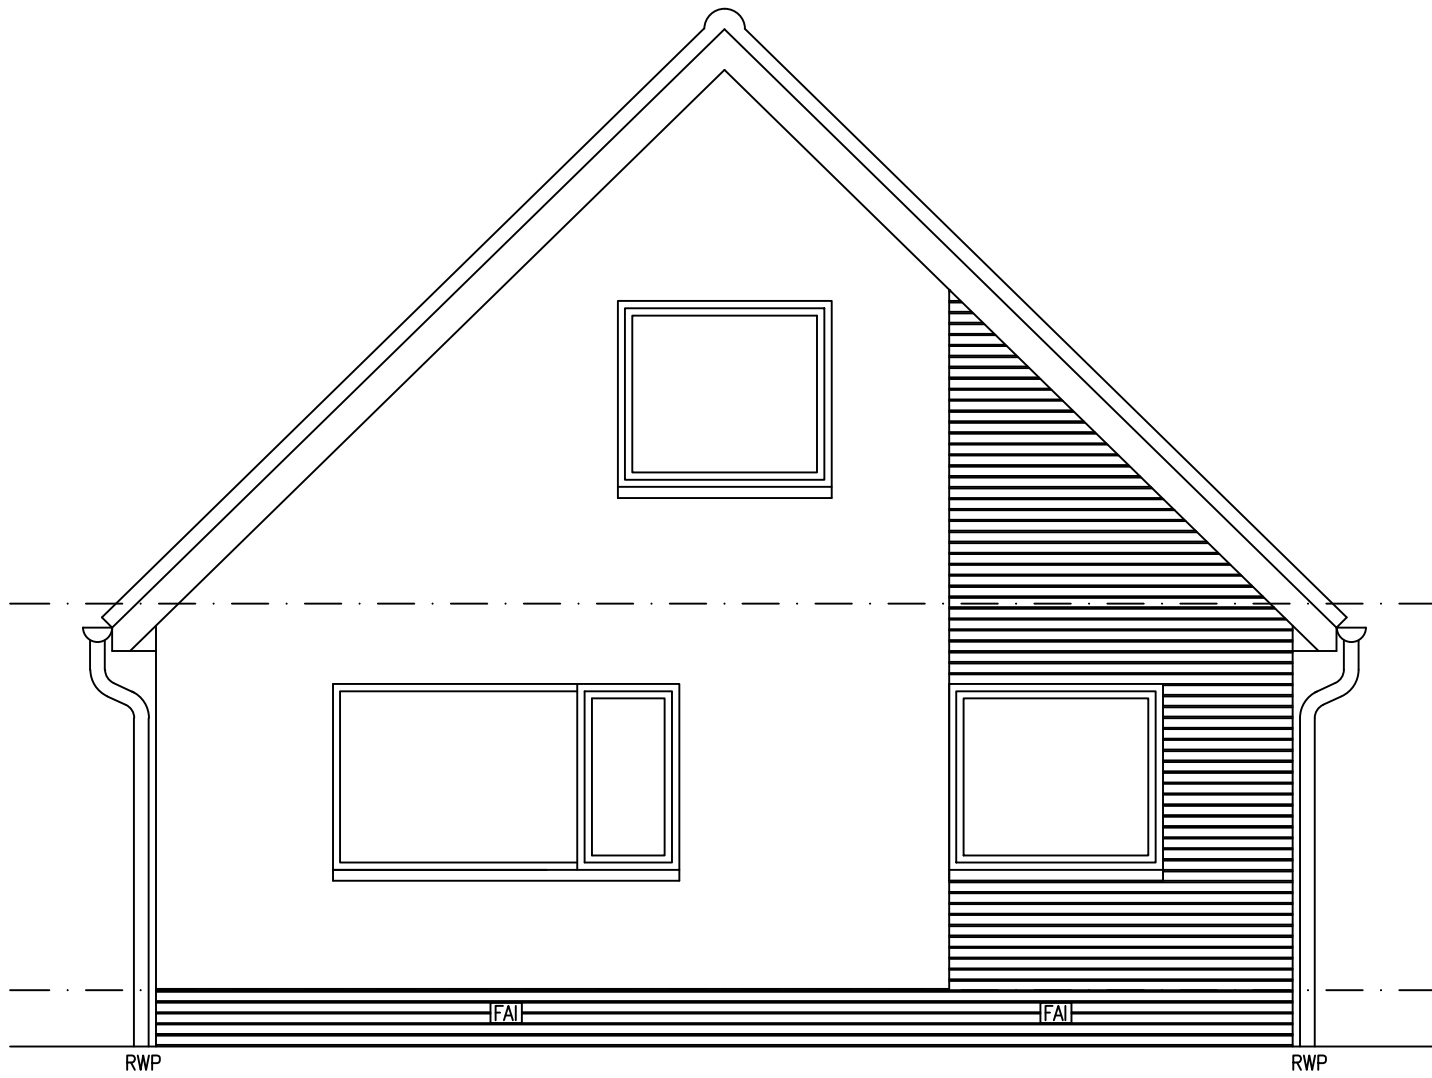

FRONT ELEVATION AS EXISTING

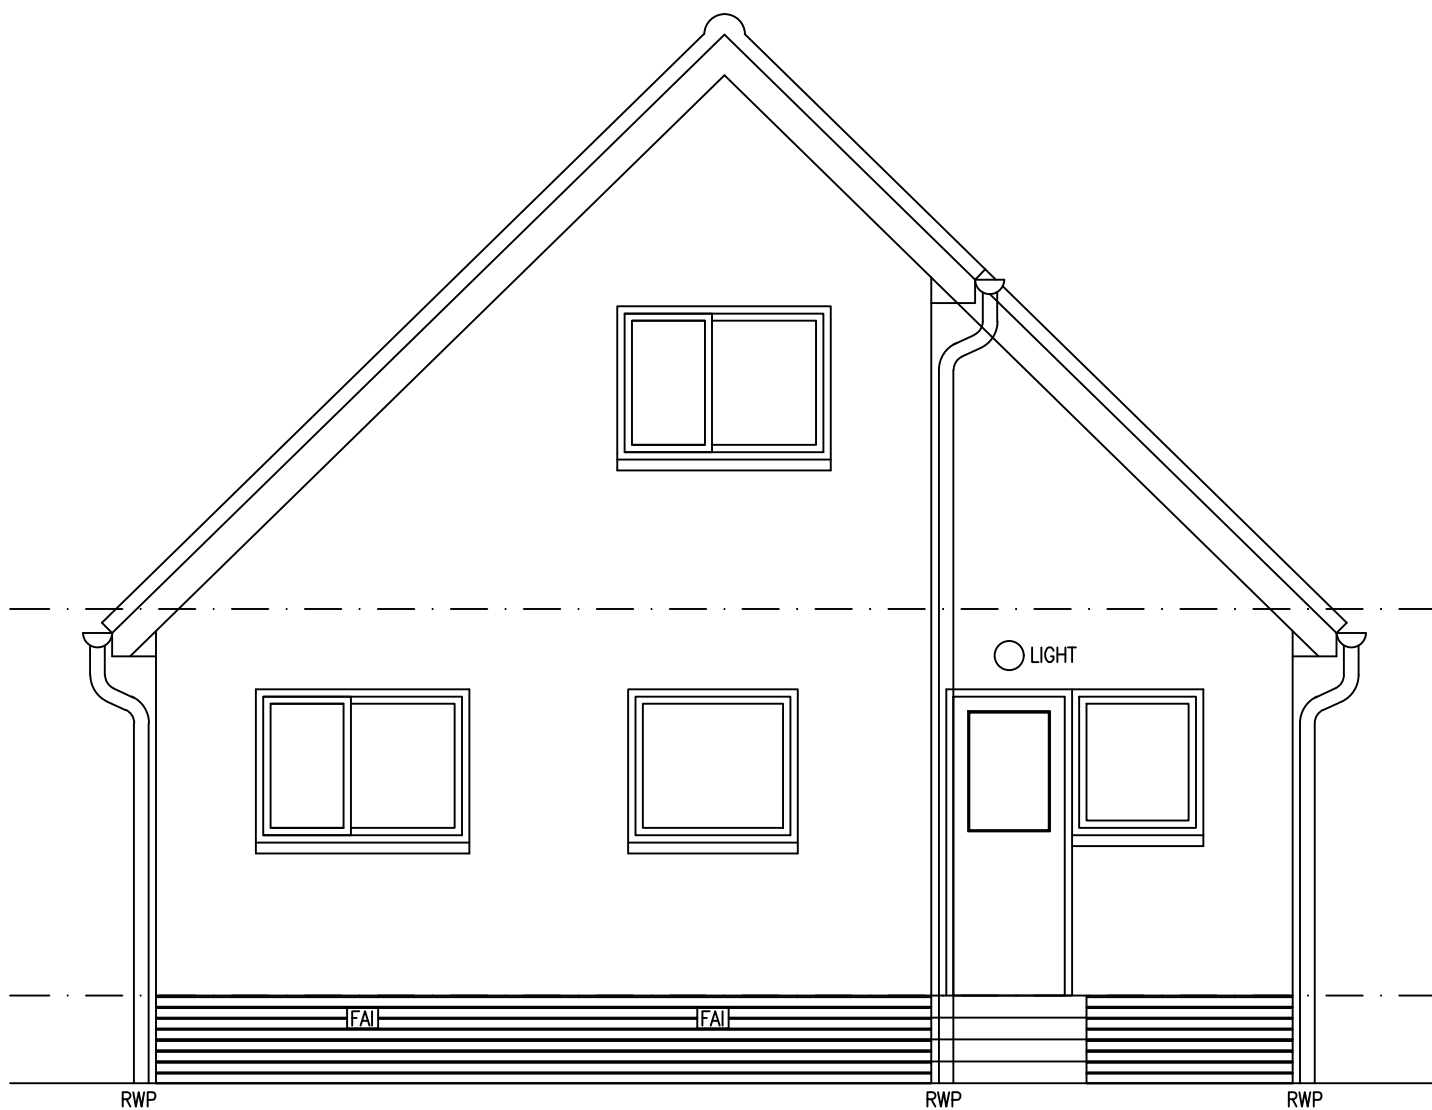

REAR ELEVATION AS EXISTING

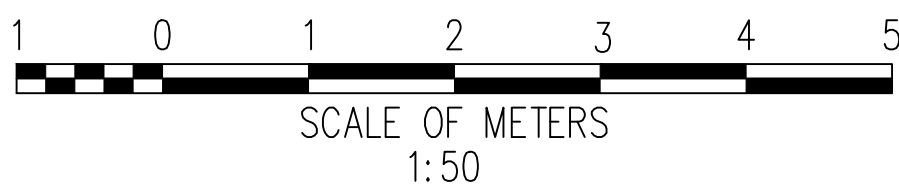

t: 07403 232228
e: colin@thehomearchitect.co.uk
www.thehomearchitect.co.uk



Issue for WARRANT & PLANNING		
Client FIONA GRAHAM		
Project Title SIDE EXTENSION, 40 TURNBERRY DRIVE, GLASGOW, SCOTLAND, G77 5SN		
Drawing Title FRONT & REAR ELEVATIONS AS EXISTING		
Scale 1:50 @ A3	Date 16/11/2020	Job No. A093
Drawn by CK	Checked by CK	Sheet Size A3
Drawing No. AL(00)004		Rev. --