



STRAFFORD GATE

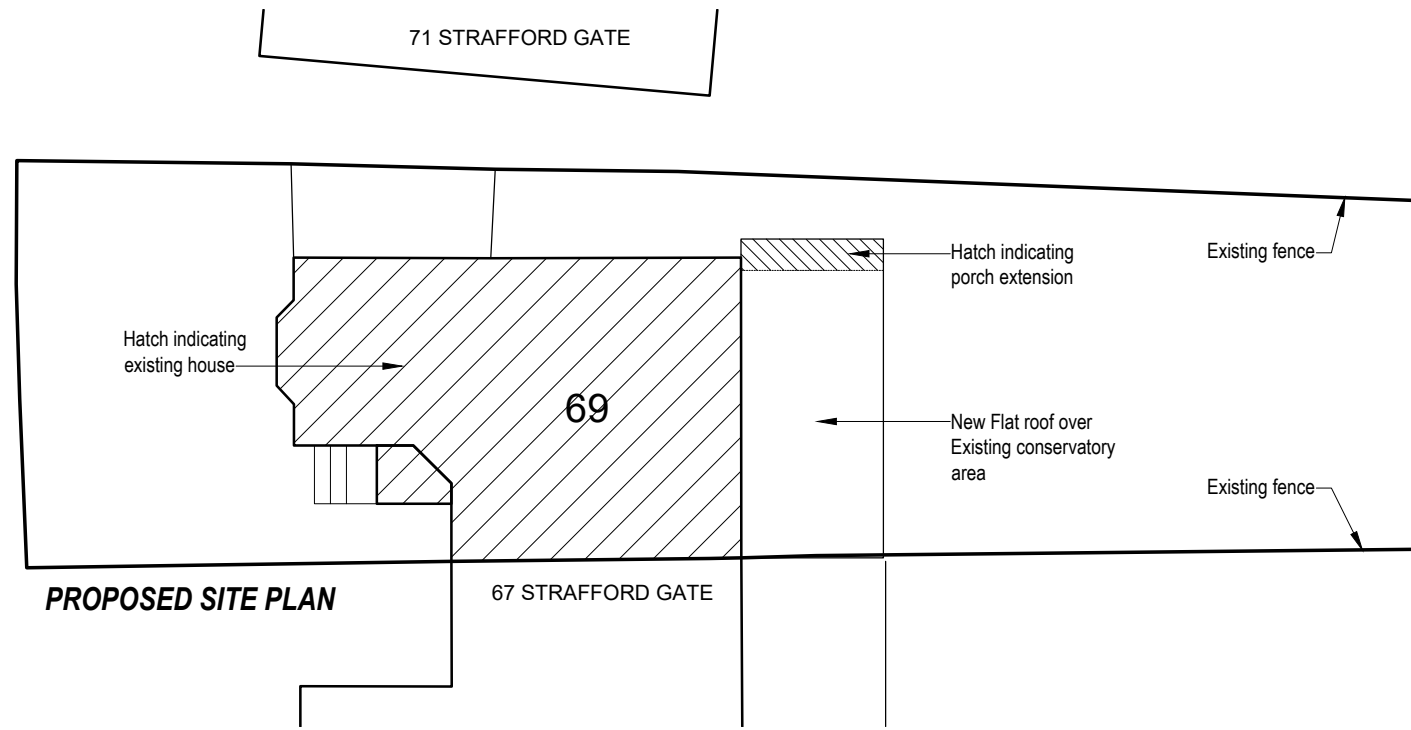

PROPOSED SITE PLAN

TOTAL AREA OF SITE	374.00m ²
TOTAL AREA OF EXISTING HOUSE	083.50m ²
TOTAL AREA OF EXISTING CONSERVATORY	028.60m ²
TOTAL AREA OF PROPOSED EXTENSION	003.25m ²
TOTAL AREA OF COVERED GROUND	112.10m ²

STRAFFORD GATE

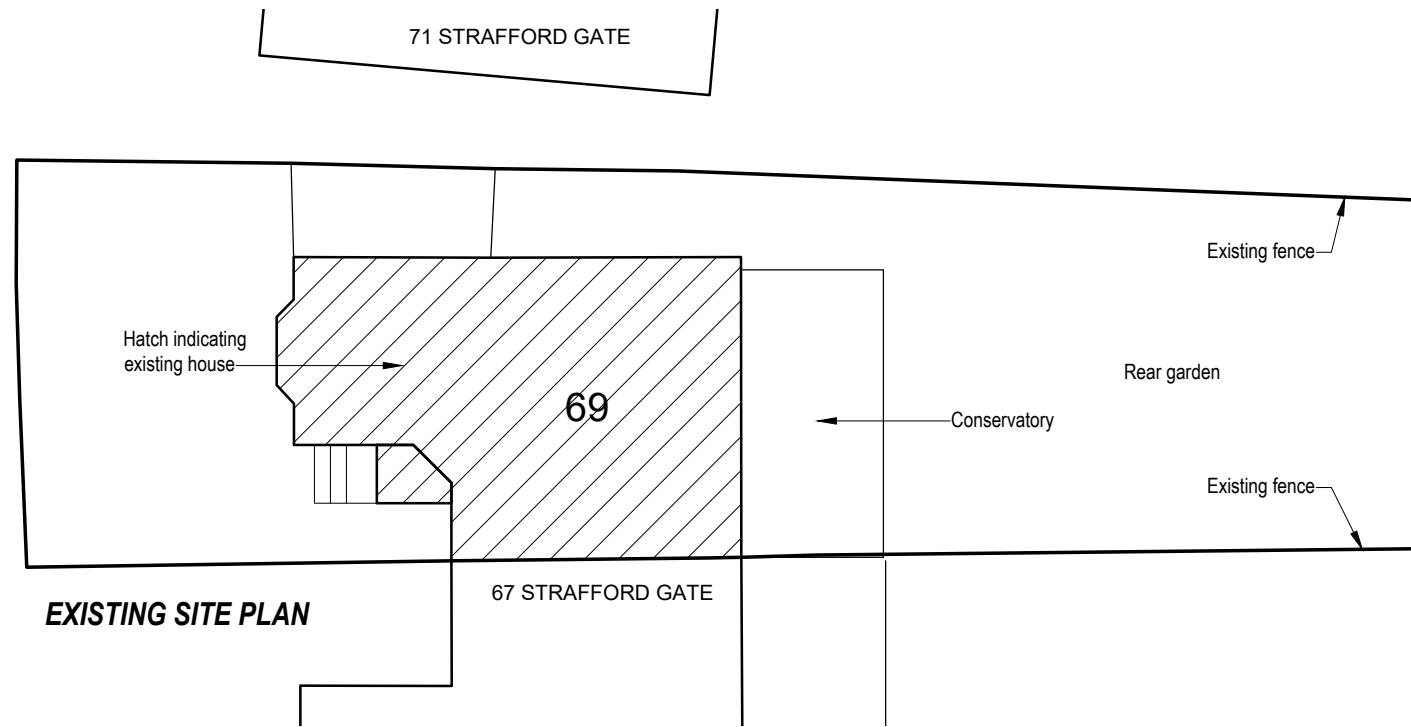

EXISTING SITE PLAN



Client & Job Title:
Mr Deepesh Garg
69 Strafford Gate
Potters Bar
Hertfordshire EN6 1PR

Drawing Title:
Existing & Proposed Site Plan

Rev	Date	Revision
A	26-01-21	DRAWING GENERALLY UPDATED.

Drawing No.:
2101-P-01

Revision:
A

Date:
13-01-2021

Scale @ A3
1:100

Revision Date:
26-01-2021

HND PARTNERS LIMITED

Structural, Engineers, Planning & Design

Chartered Structural Engineer

Planning & Design

Mob: 07773343656
 E-mail: hndpartners7@outlook.com

Mob: 07946747914
 E-mail: hndpartners@outlook.com