




PROPOSED FRONT ELEVATION

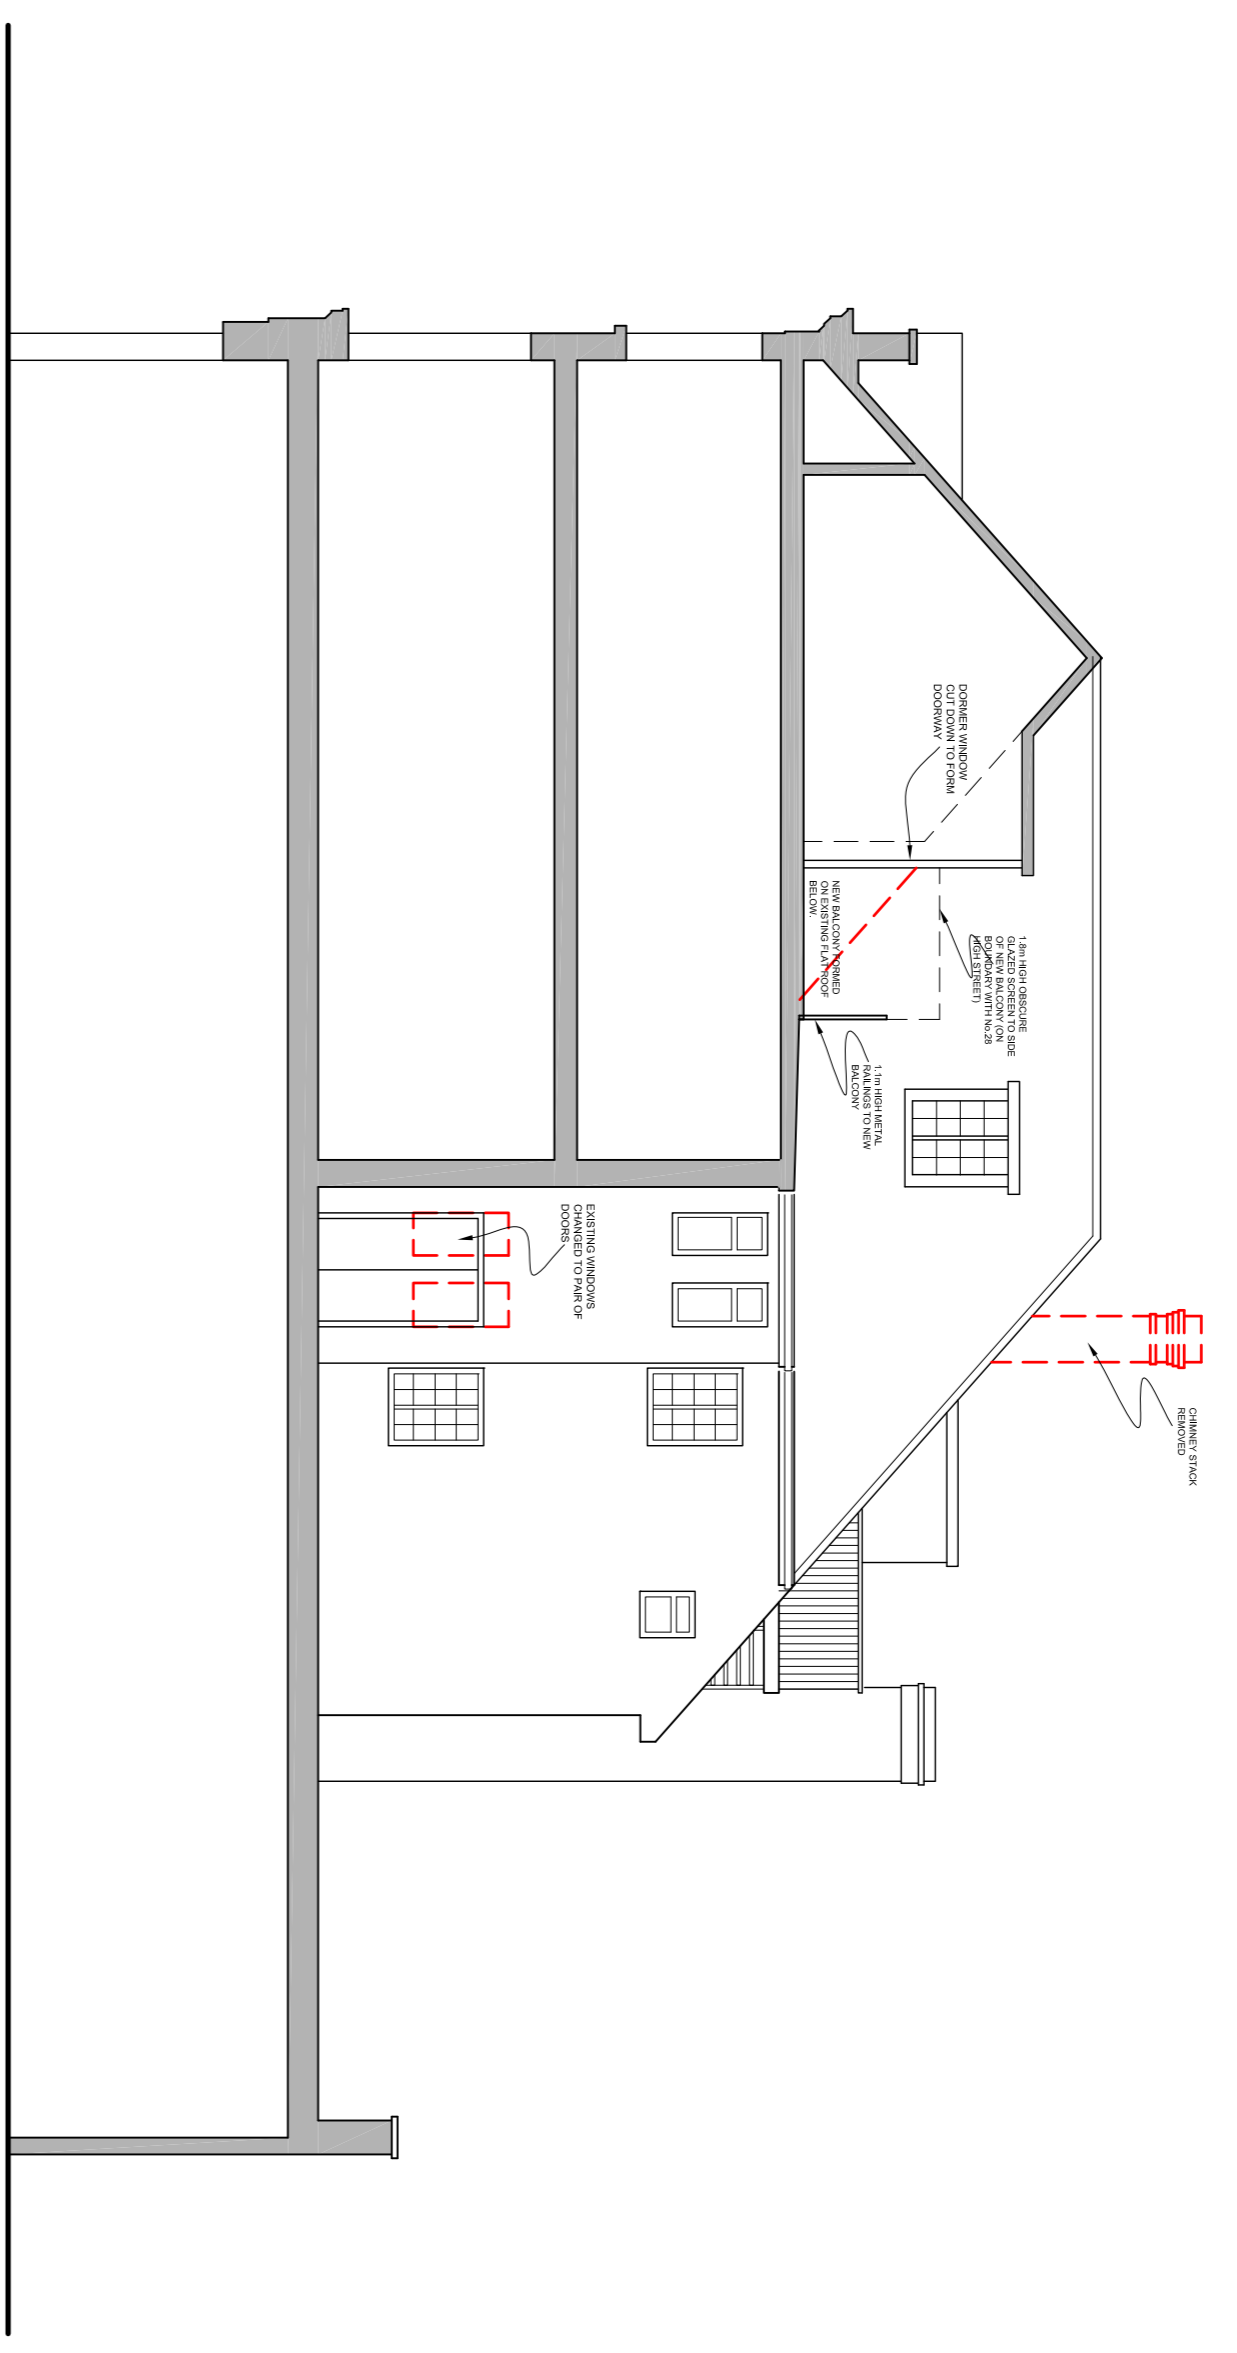


PROPOSED SIDE ELEVATION & SECTION

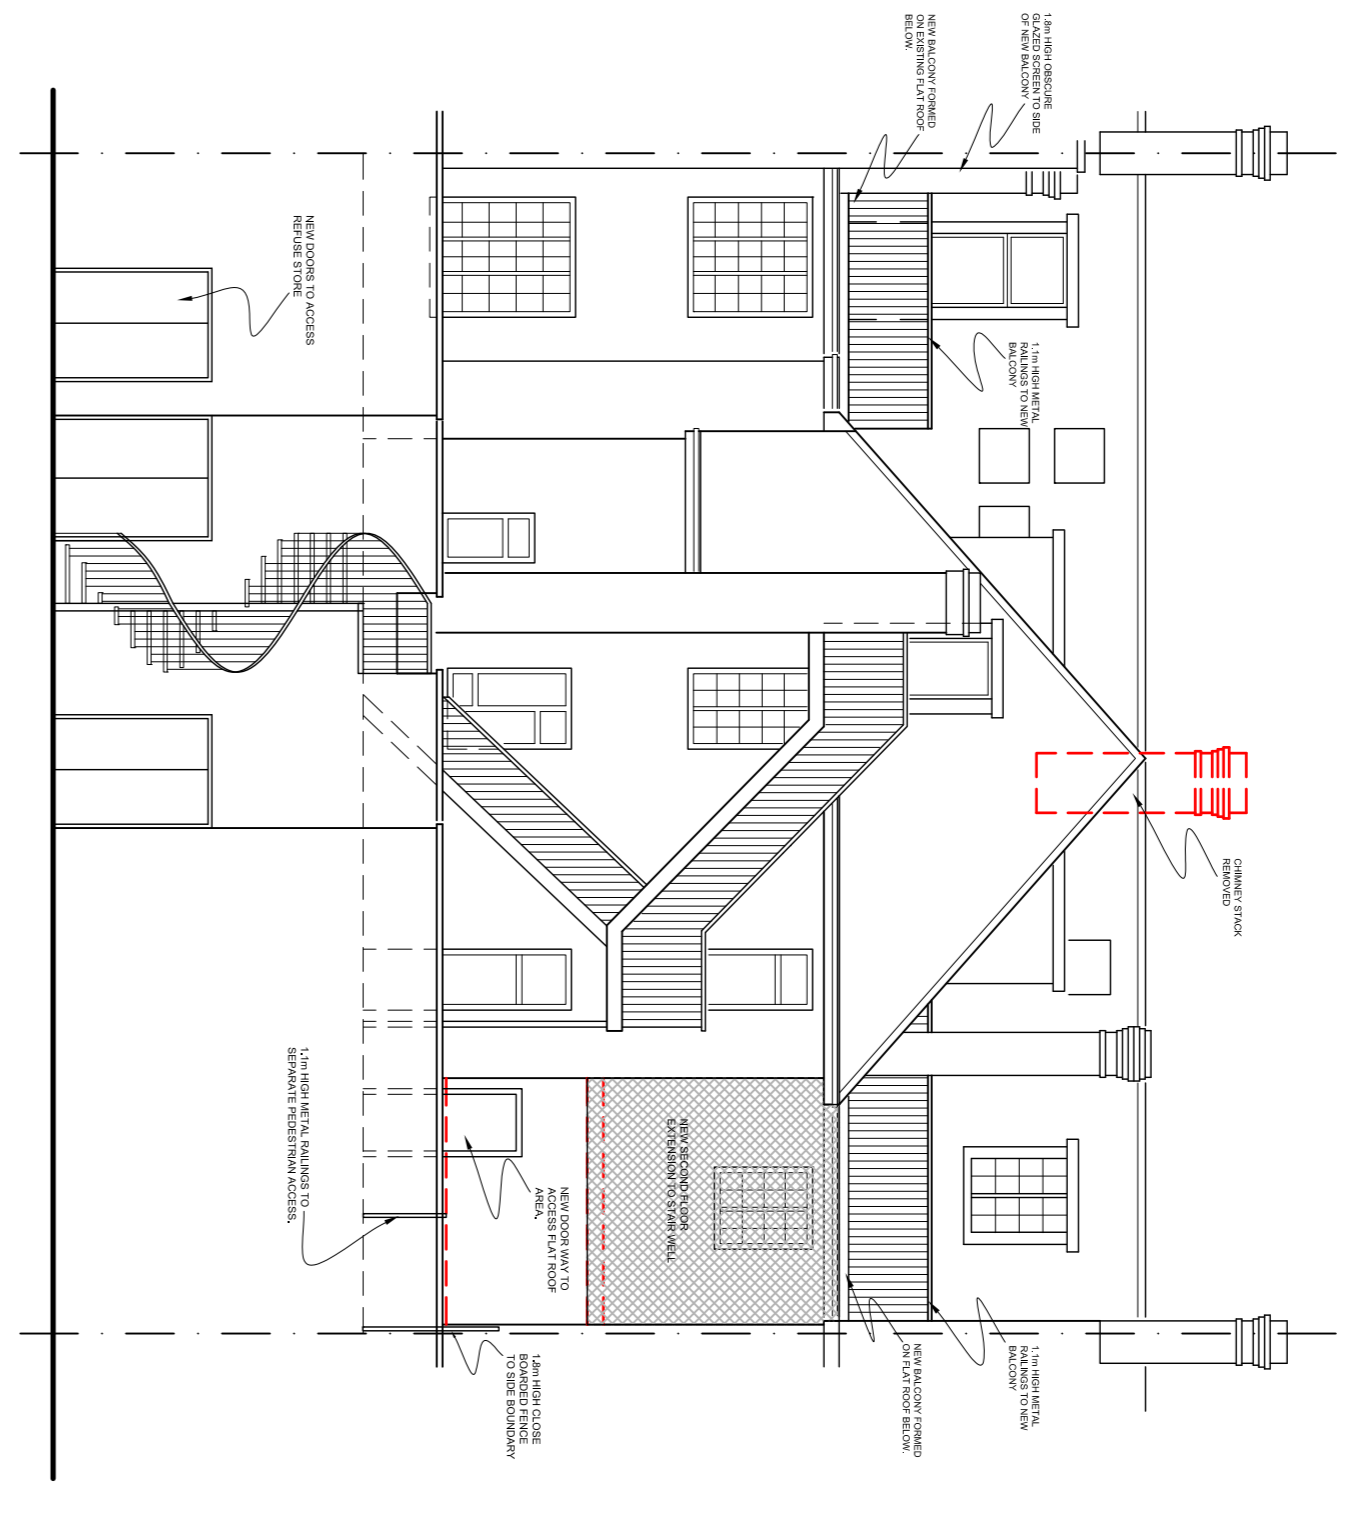

PROPOSED REAR ELEVATION

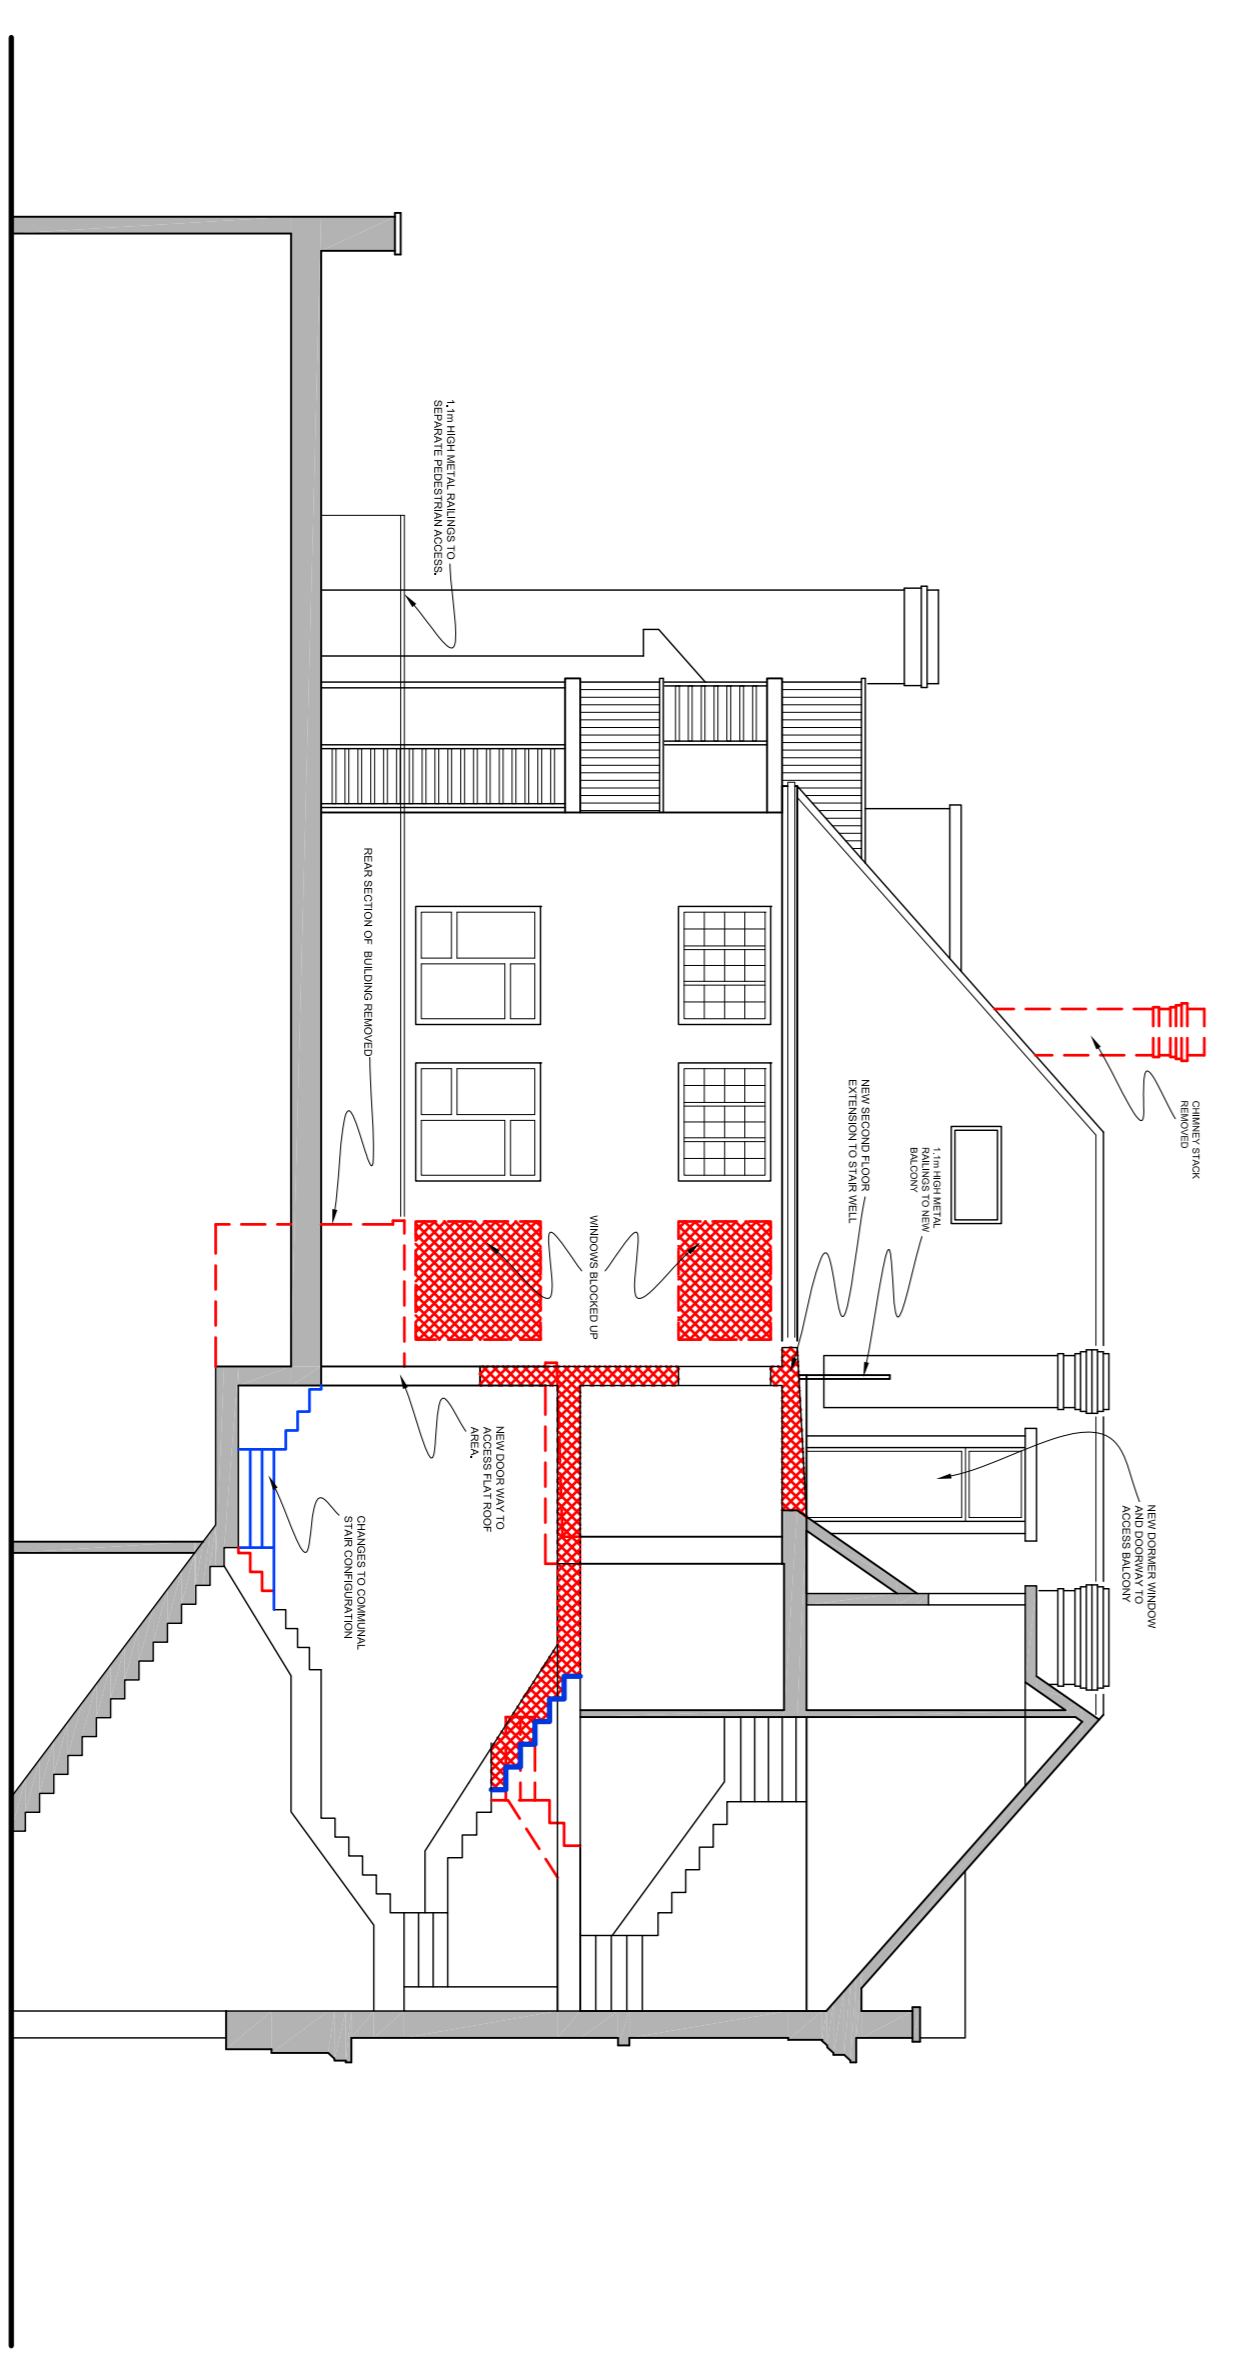

PROPOSED SIDE ELEVATION & SECTION

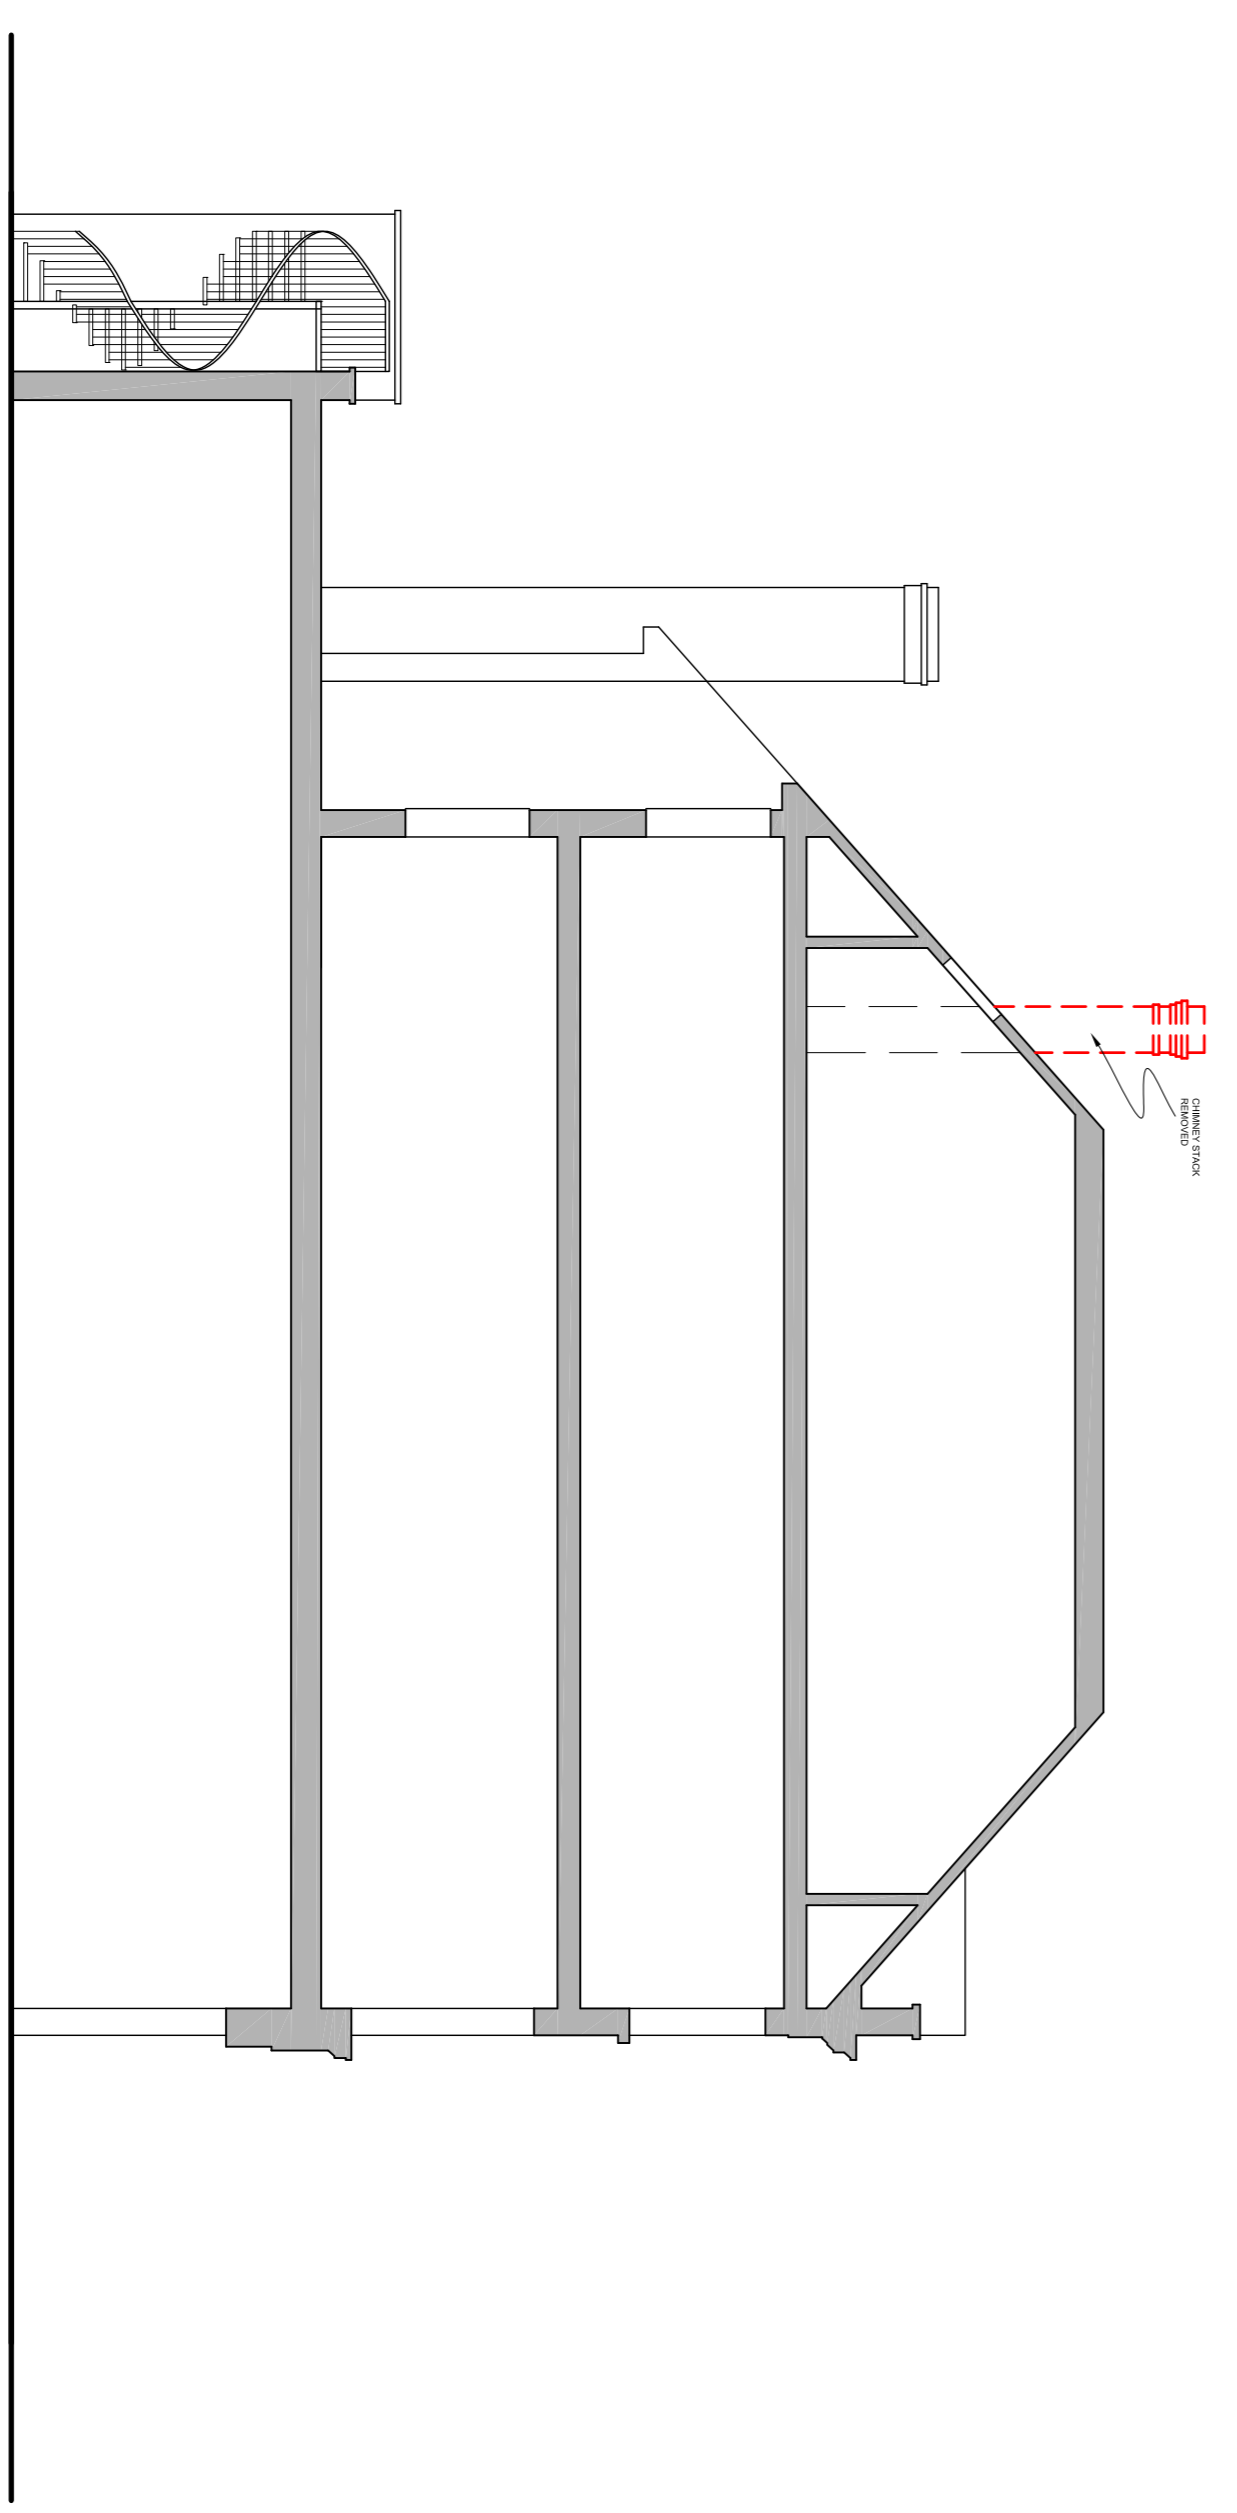

PROPOSED SECTION

Hillman design ltd
Architectural Practice

24 Crichton Road
 Carshalton Beeches
 Surrey, SM5 3LS
 t:(020) 8715 5584
 f:(020) 8715 8134
 mail@hillmandesign.co.uk

PROJECT
 30 & 32 HIGH STREET,
 EPSOM, SURREY,
 KT19 8AH

DRAWING
 PROPOSED SECTIONS &
 ELEVATIONS

SCALE 1:100 @ A1
 DATE NOV 20
 DRAWING NO. HGH32/111
 REVISION