




EXISTING FRONT ELEVATION

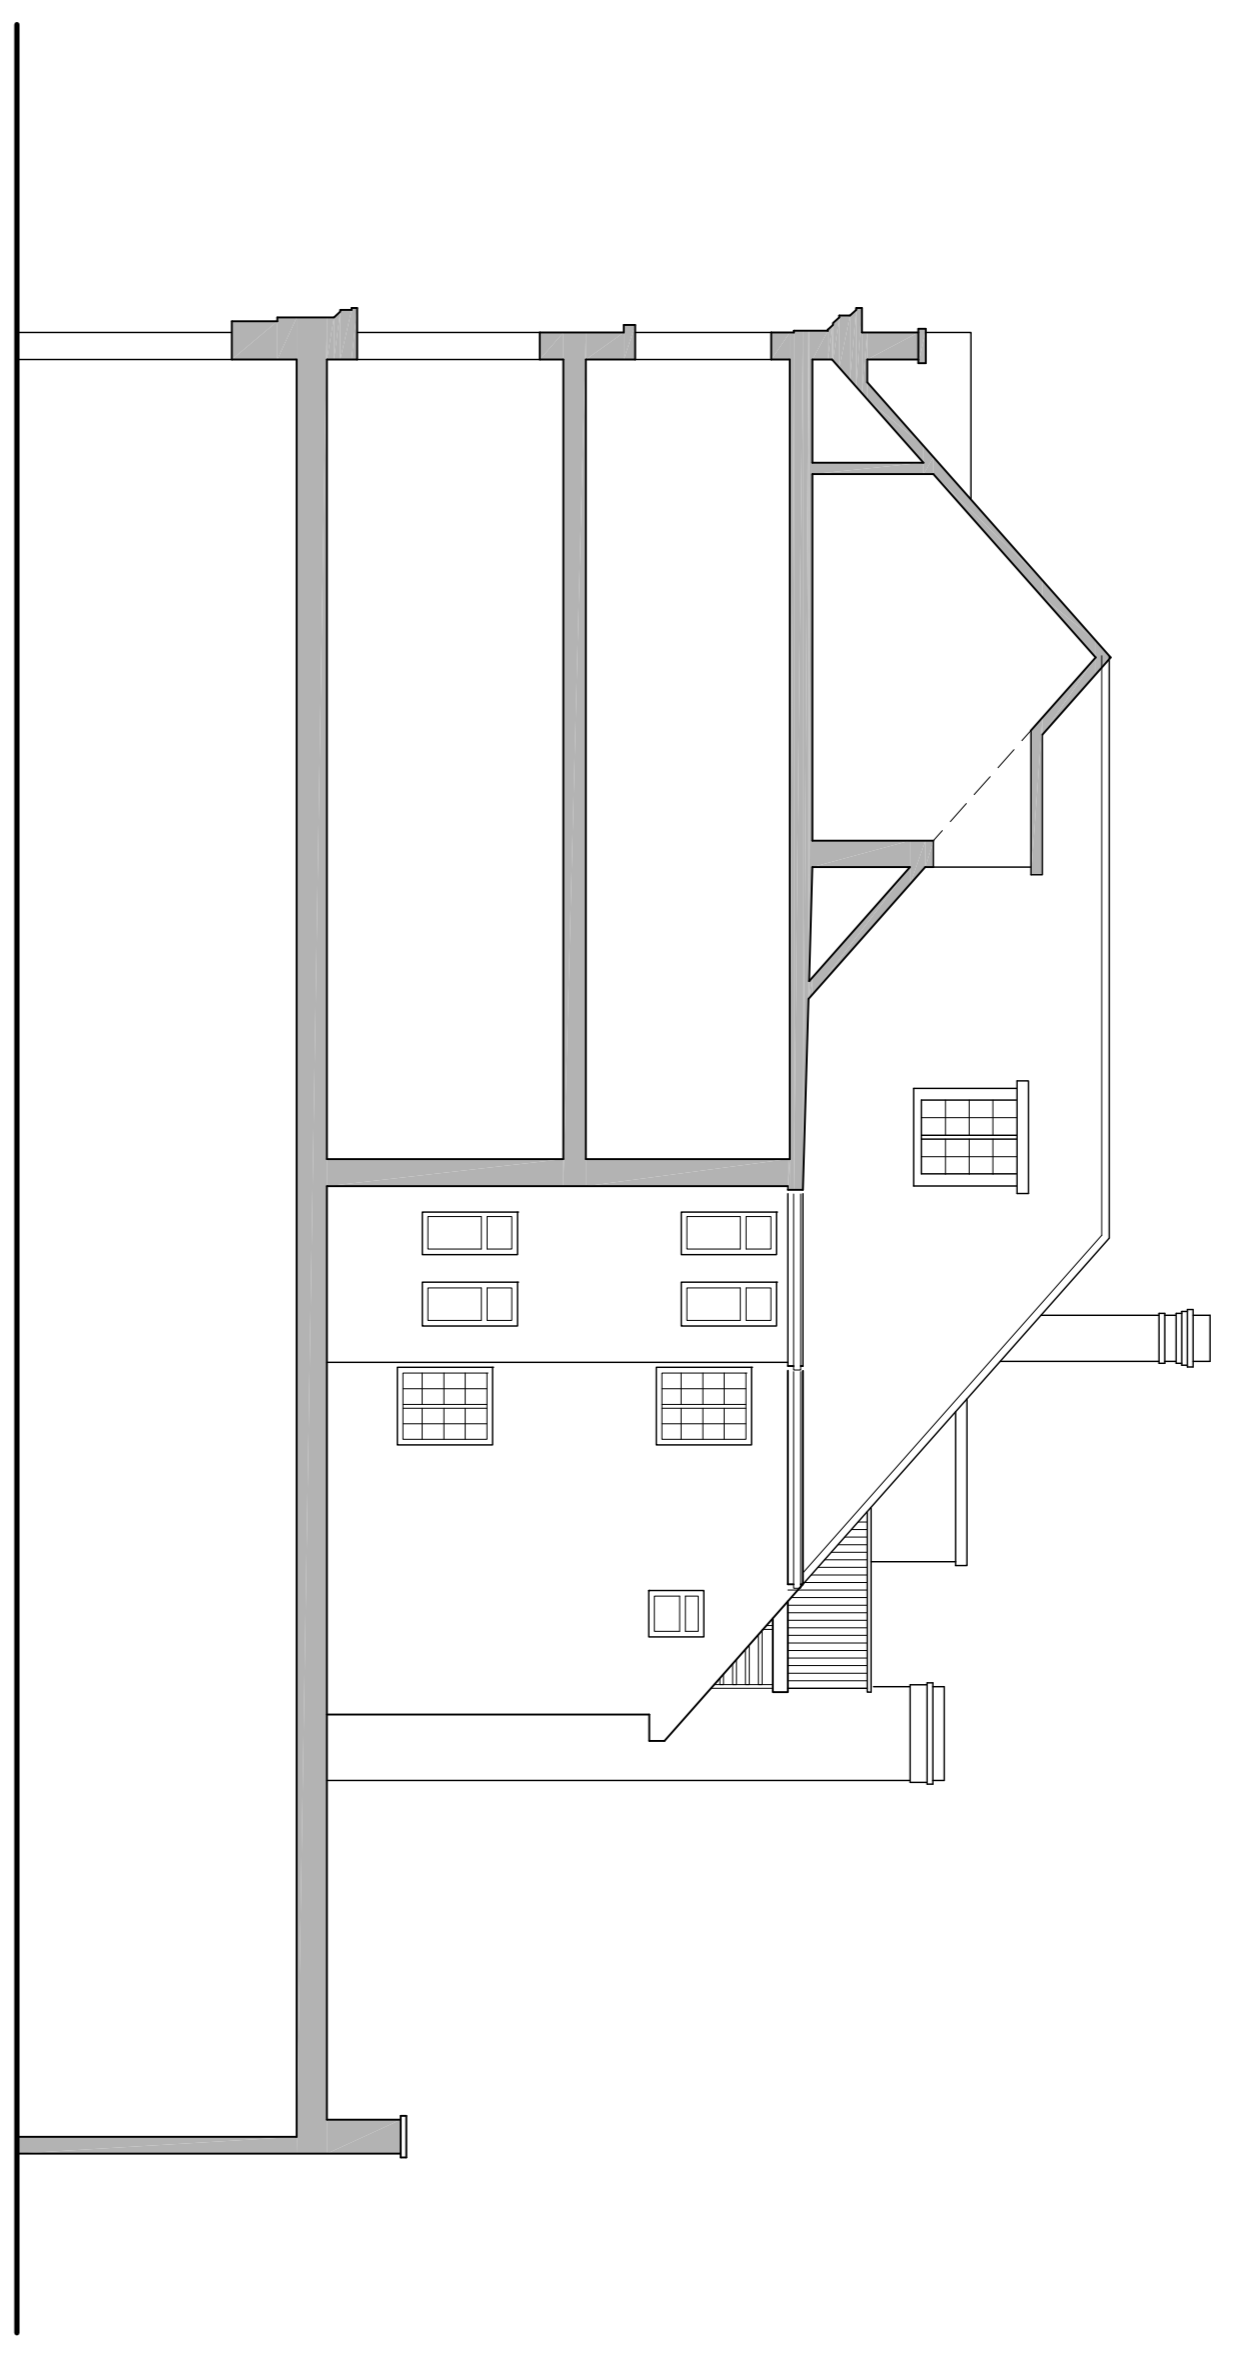


EXISTING SIDE ELEVATION & SECTION

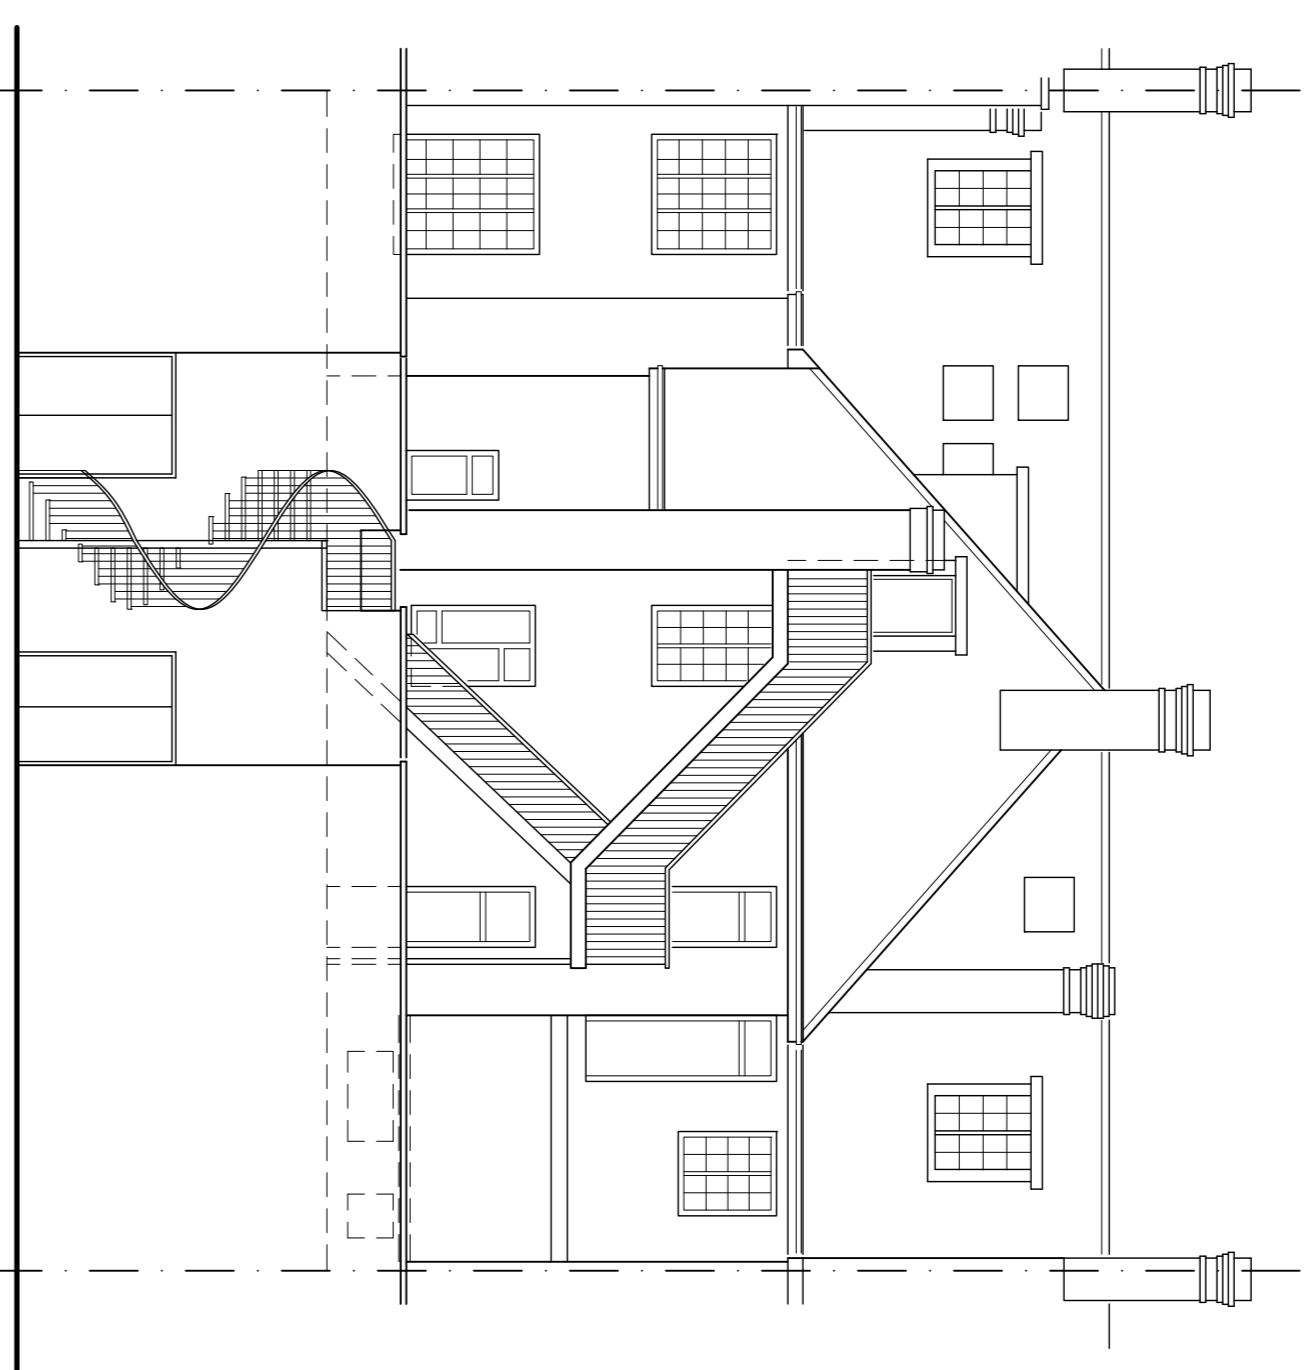

EXISTING REAR ELEVATION

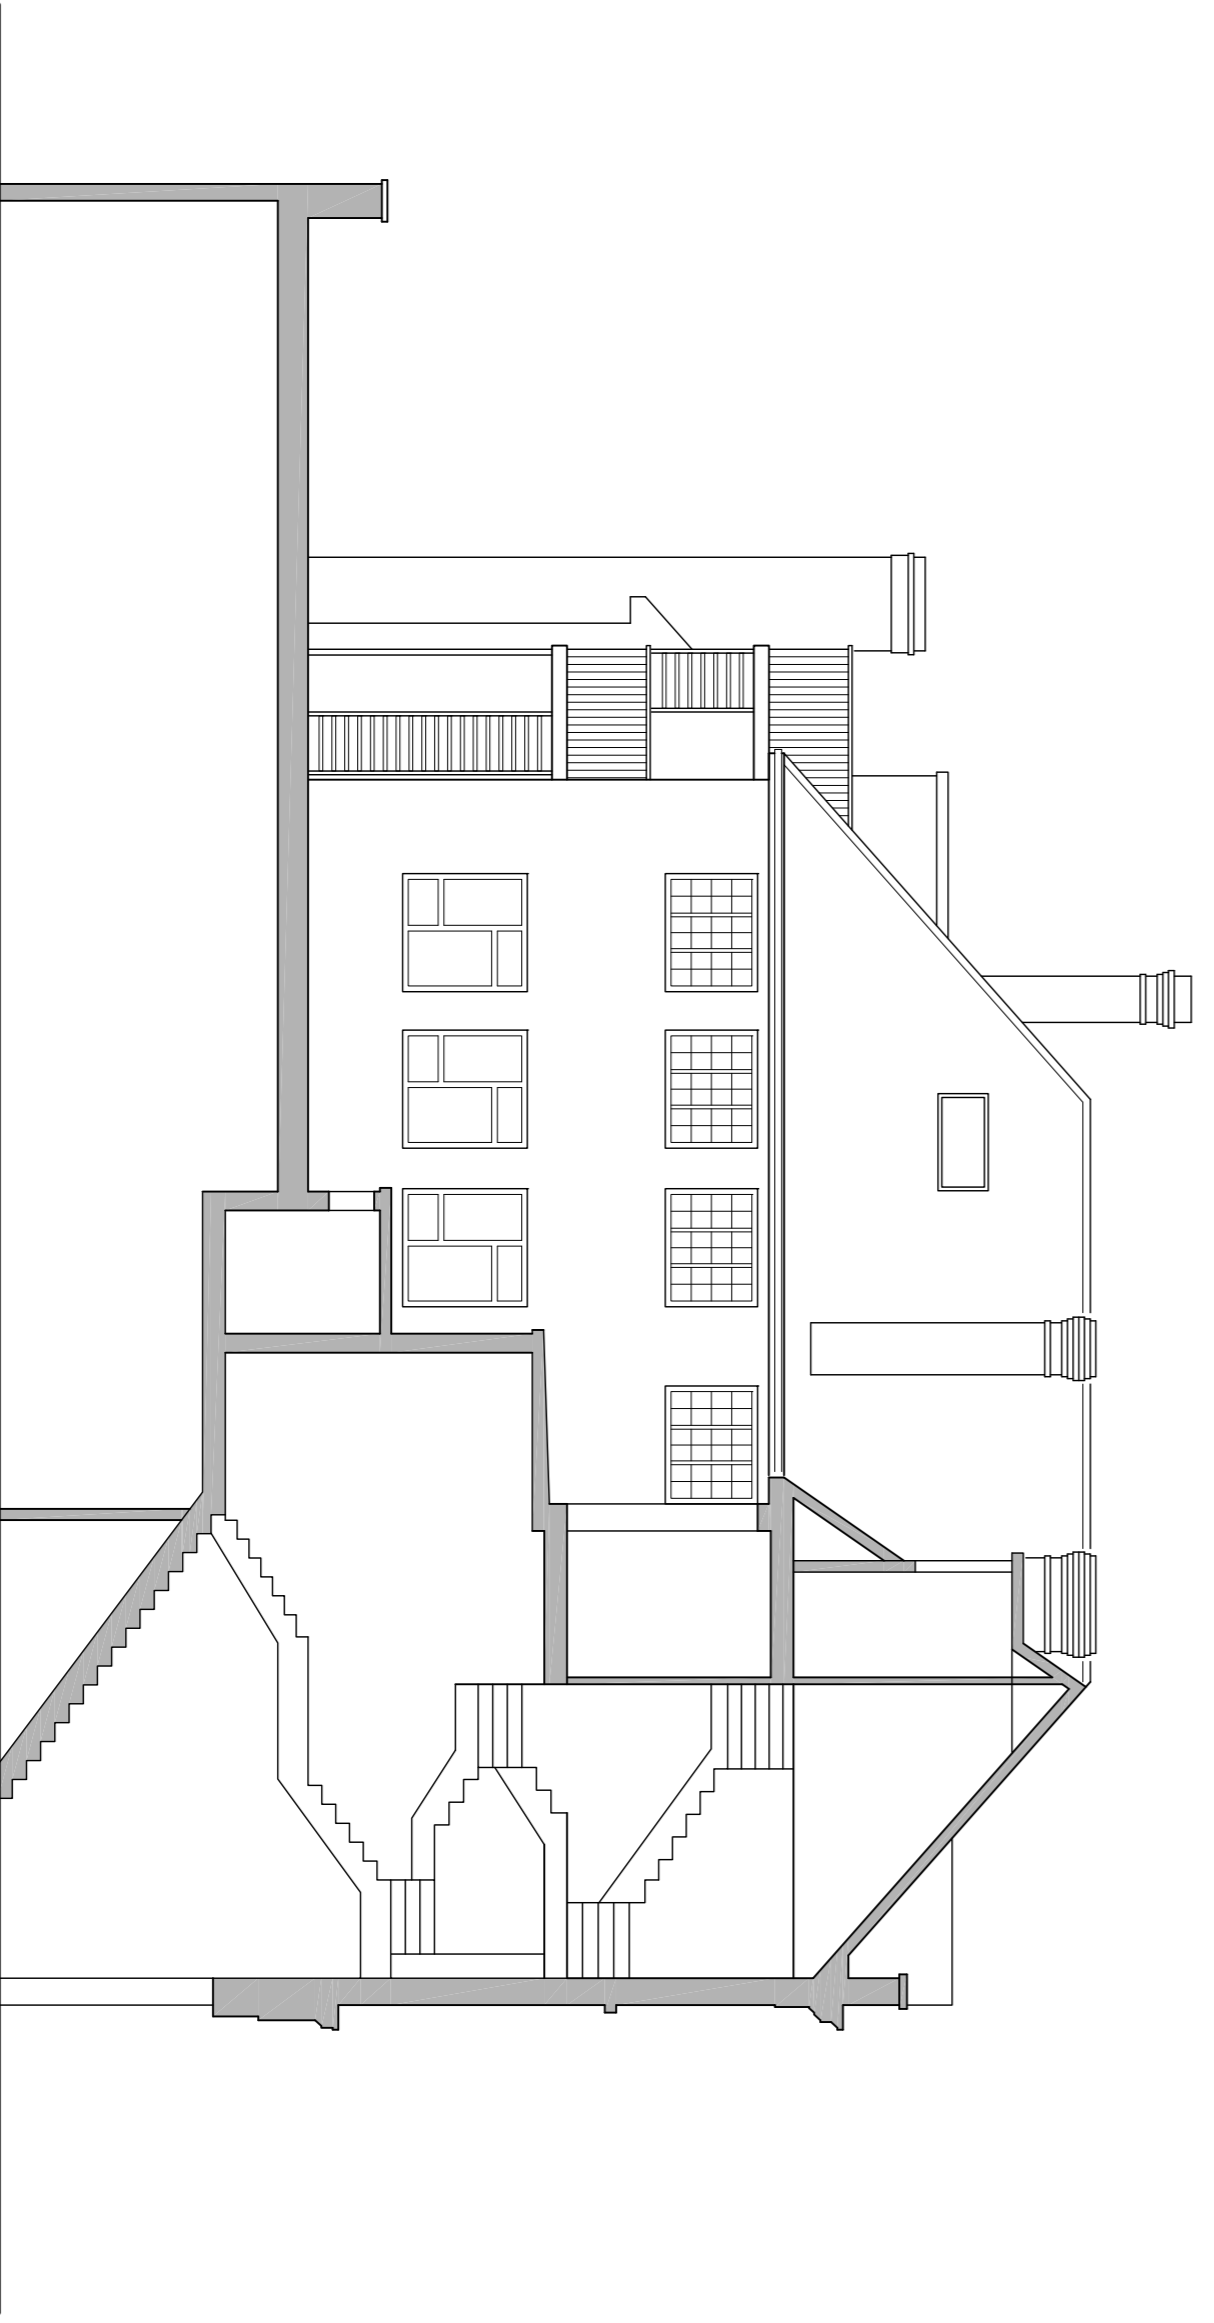

EXISTING SIDE ELEVATION & SECTION

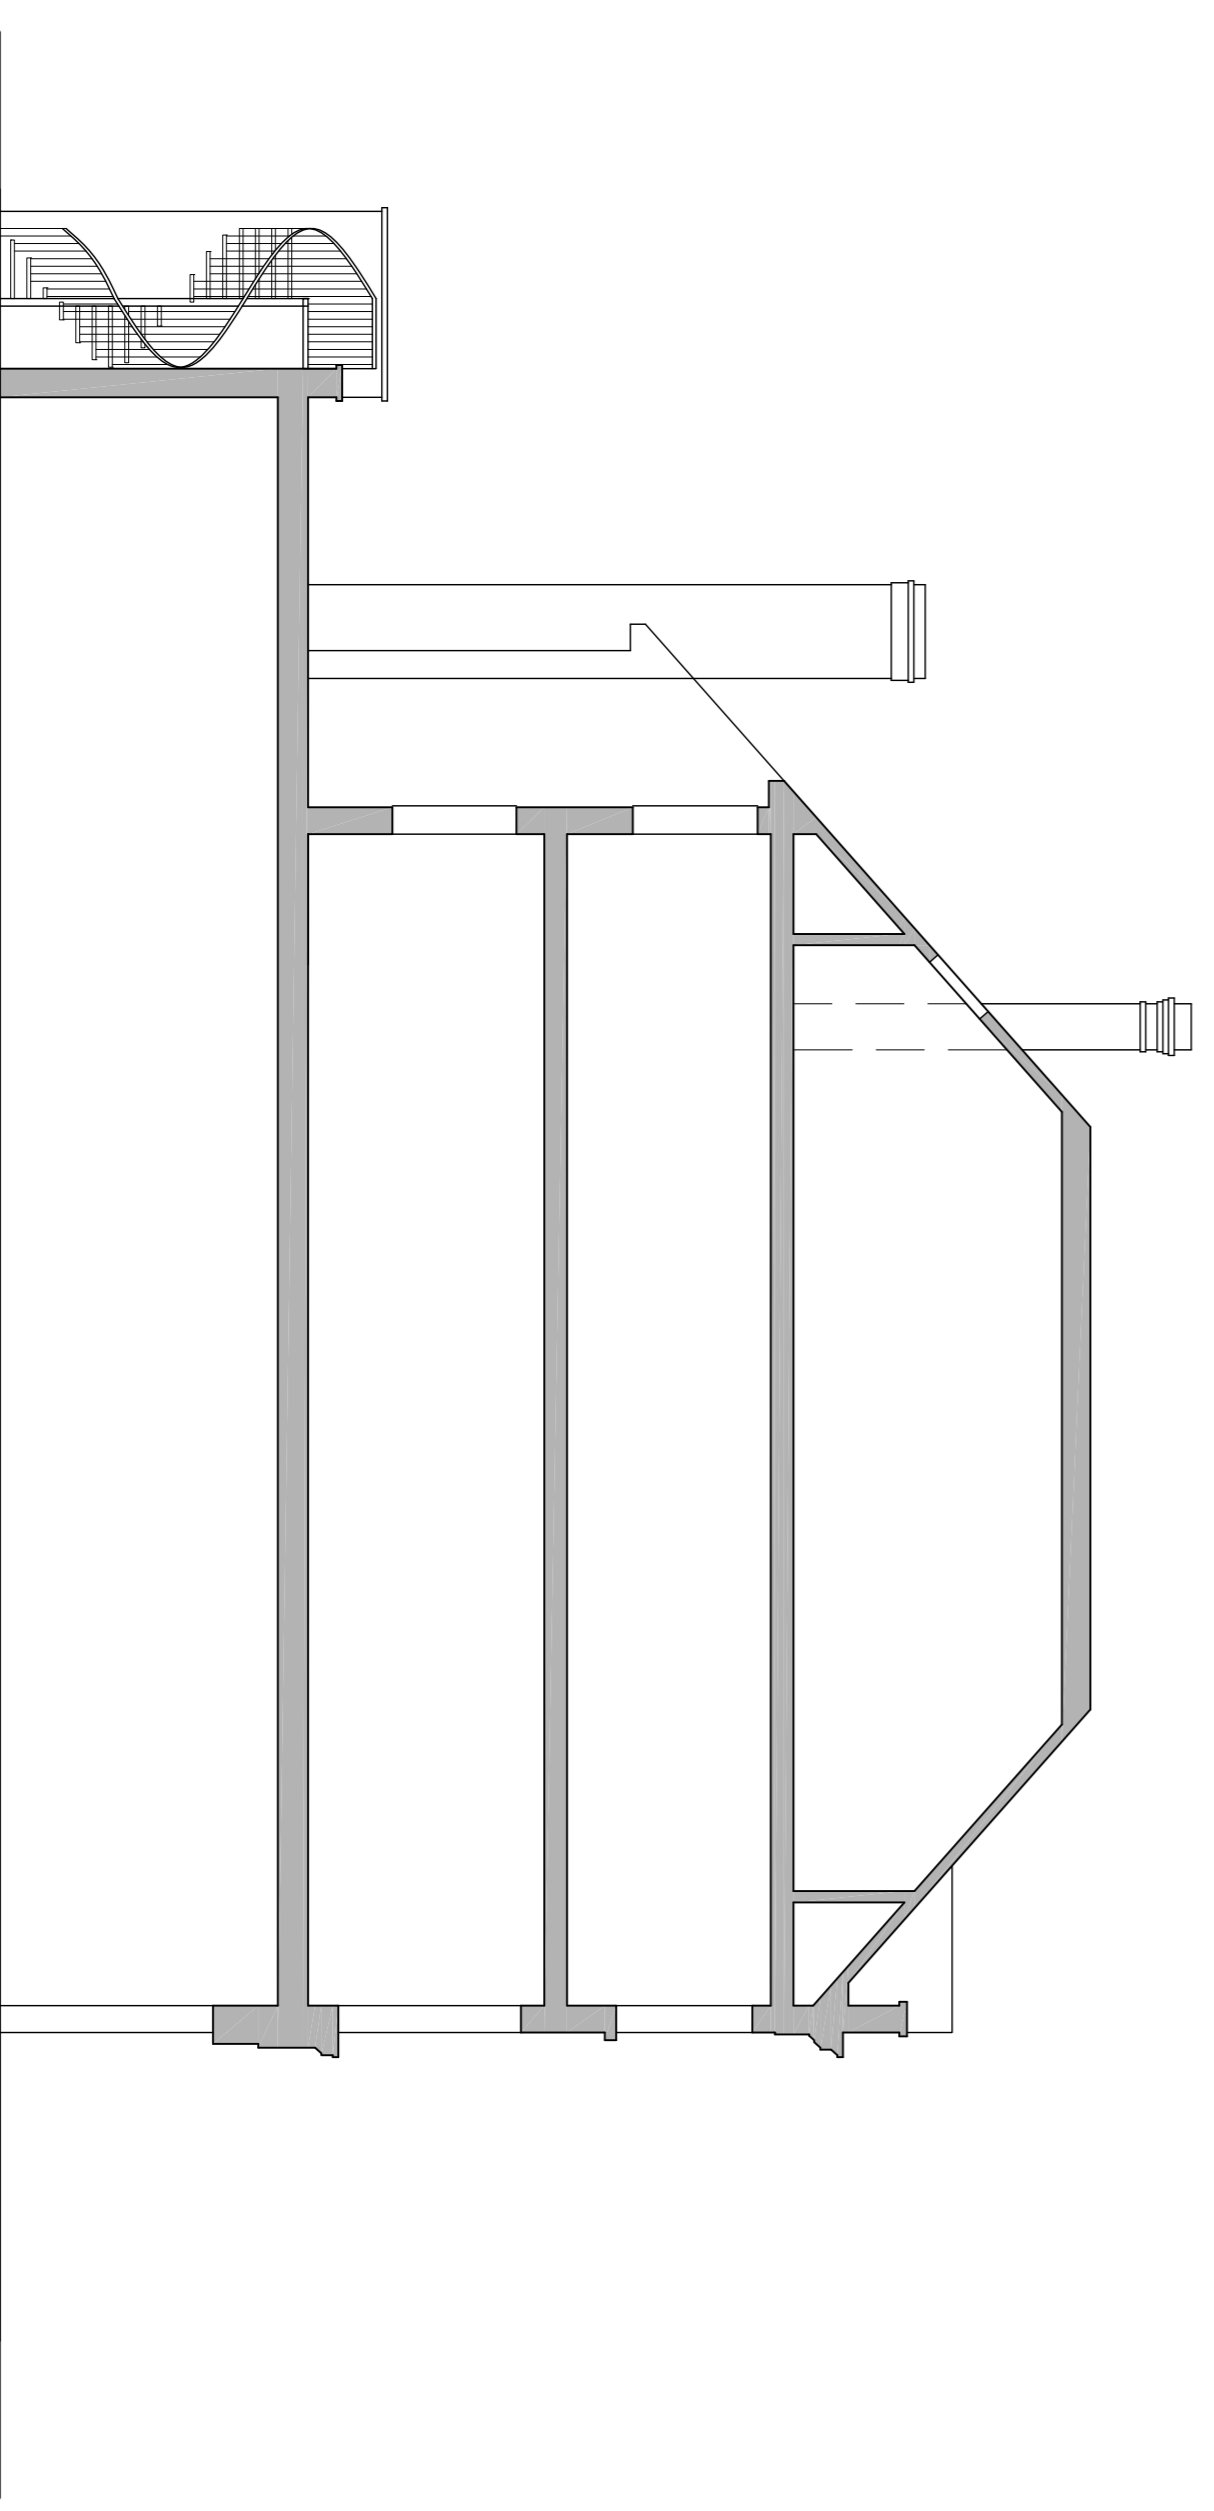

EXISTING SECTION

Hillman design ltd
 Architectural Practice

24 Crichton Road
 Carshalton Beeches
 Surrey, SM5 3LS
 t:(020) 8715 5584
 f:(020) 8715 8134
 mail@hillmandesign.co.uk

PROJECT
 30 & 32 HIGH STREET,
 EPSOM, SURREY,
 KT19 8AH

DRAWING
 EXISTING SECTIONS &
 ELEVATIONS

SCALE 1:100 @ A1
 DATE NOV 20
 DRAWING NO. HGH32/101
 REVISION