




The copyright of this drawing and any design shown on it is owned by COBDEN (Architectural Design). Figured dimensions only to be worked from, and contractors are to check all dimensions on site. Any discrepancies to be reported before proceeding.

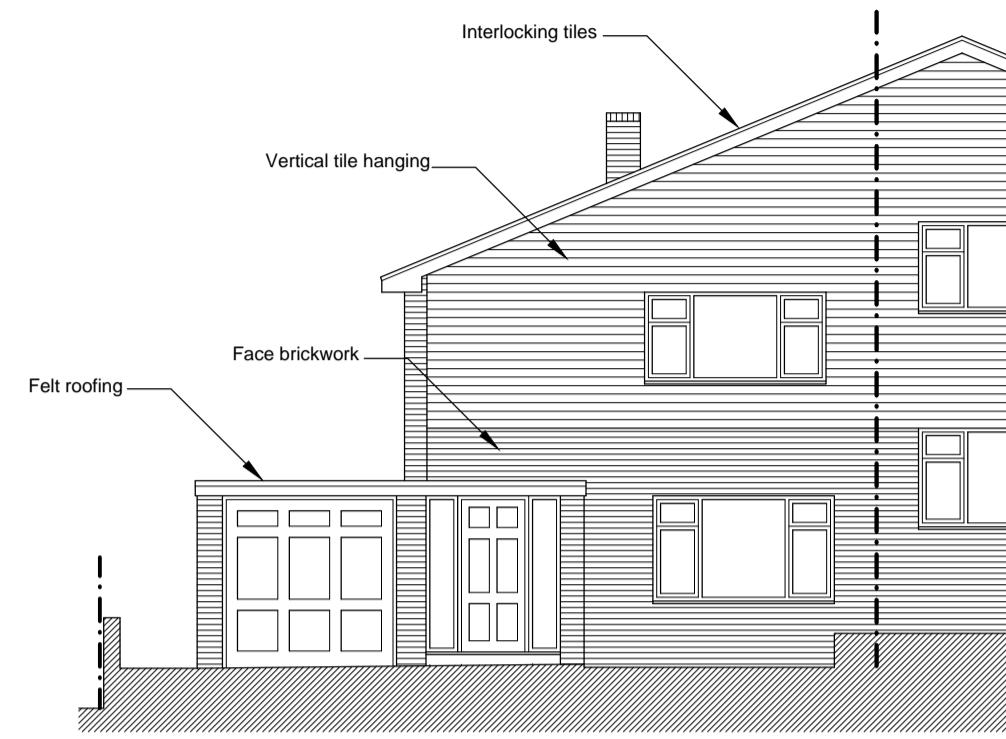


Front Elevation...

 



Left Flank Elevation...

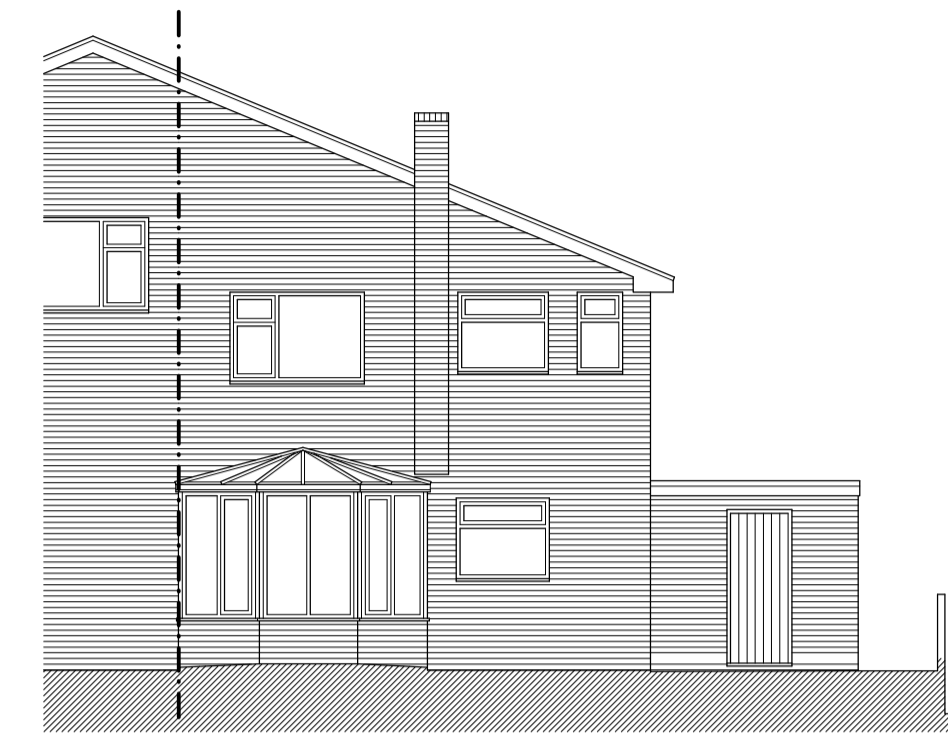



Rear Elevation...

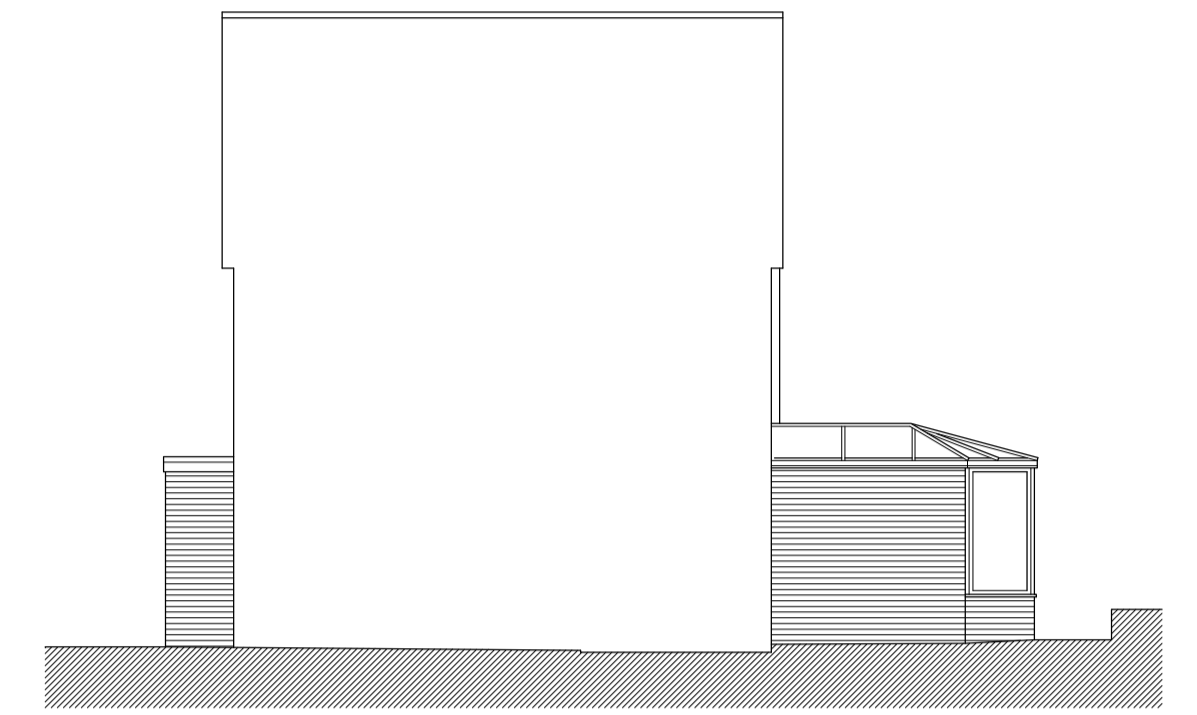

Right Flank Elevation...

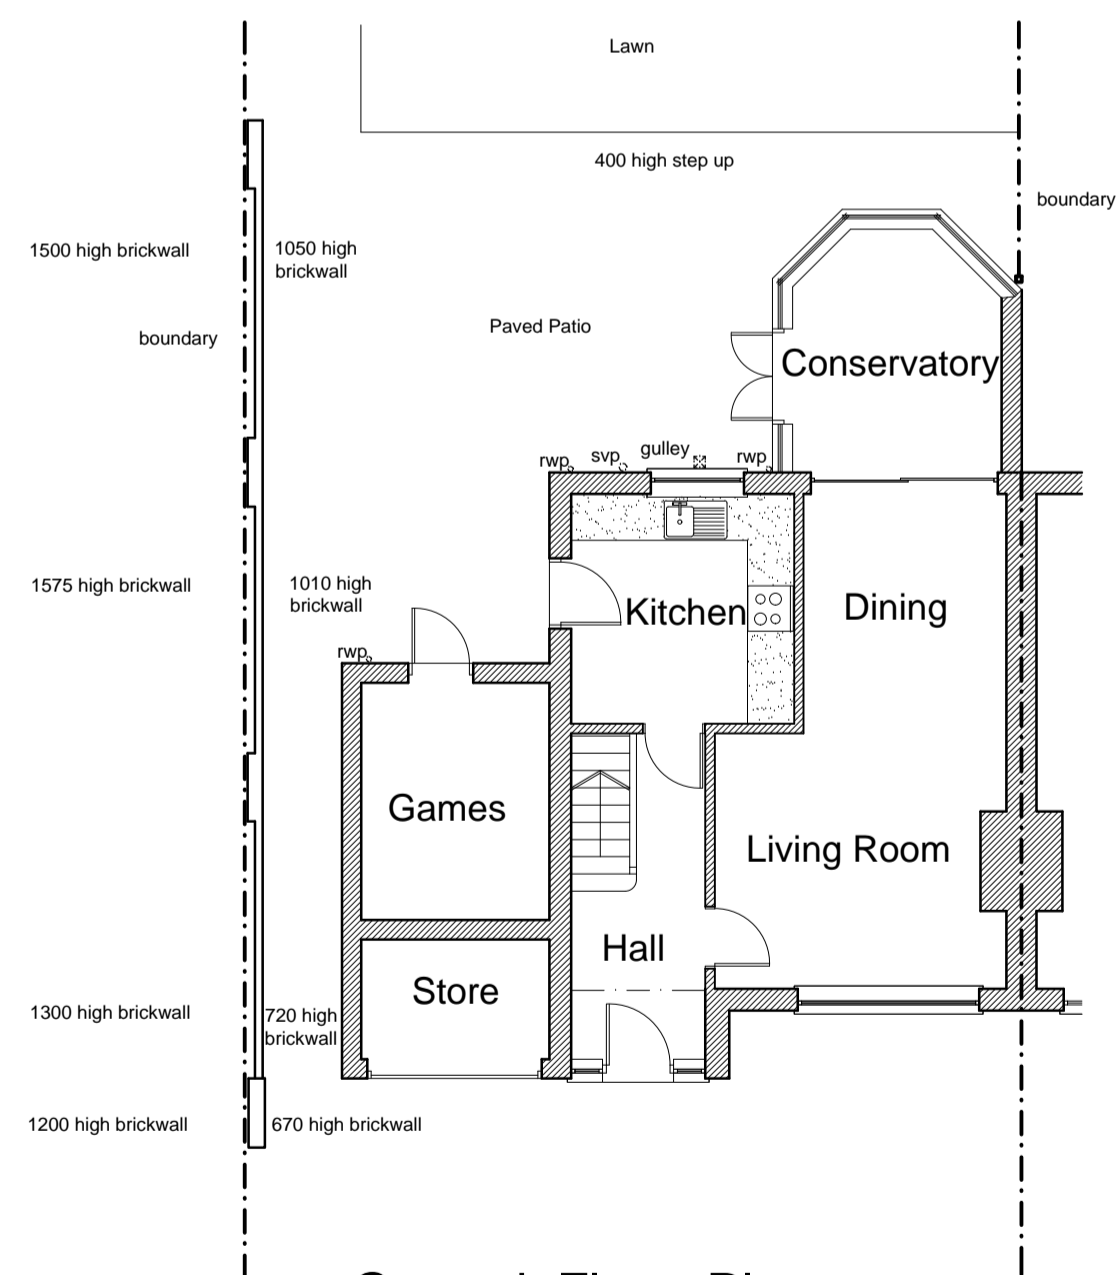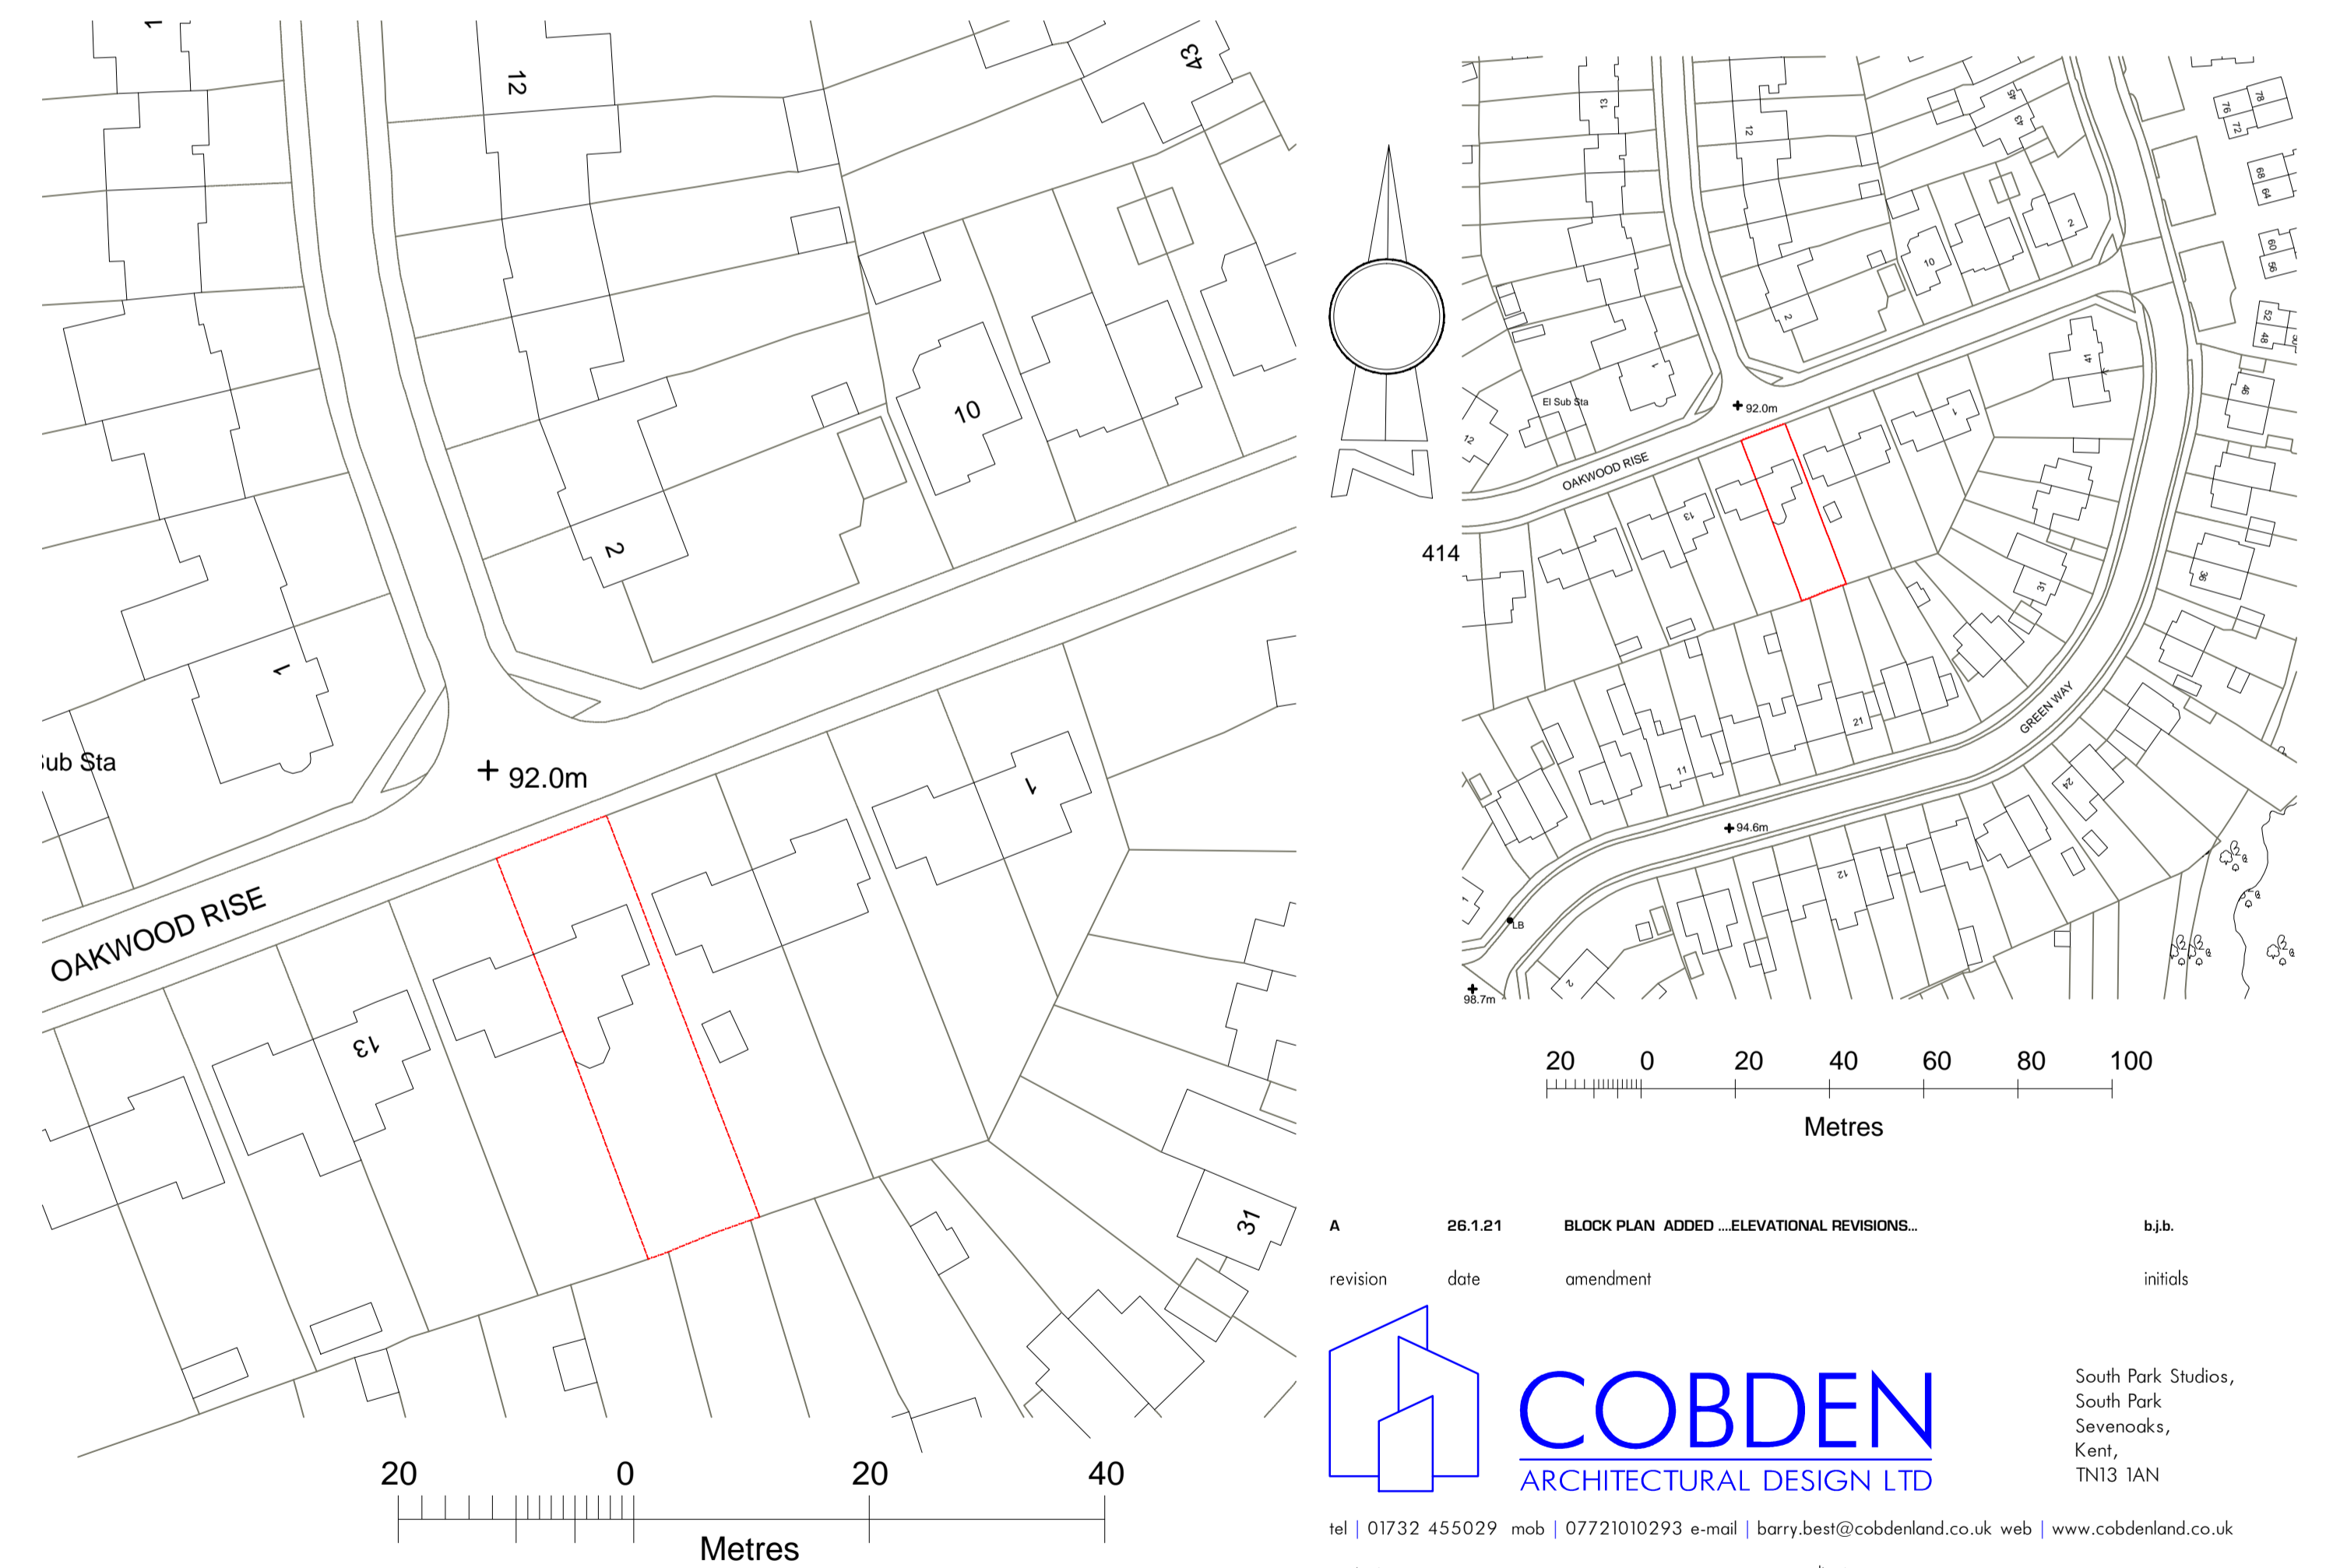

Ground Floor Plan....

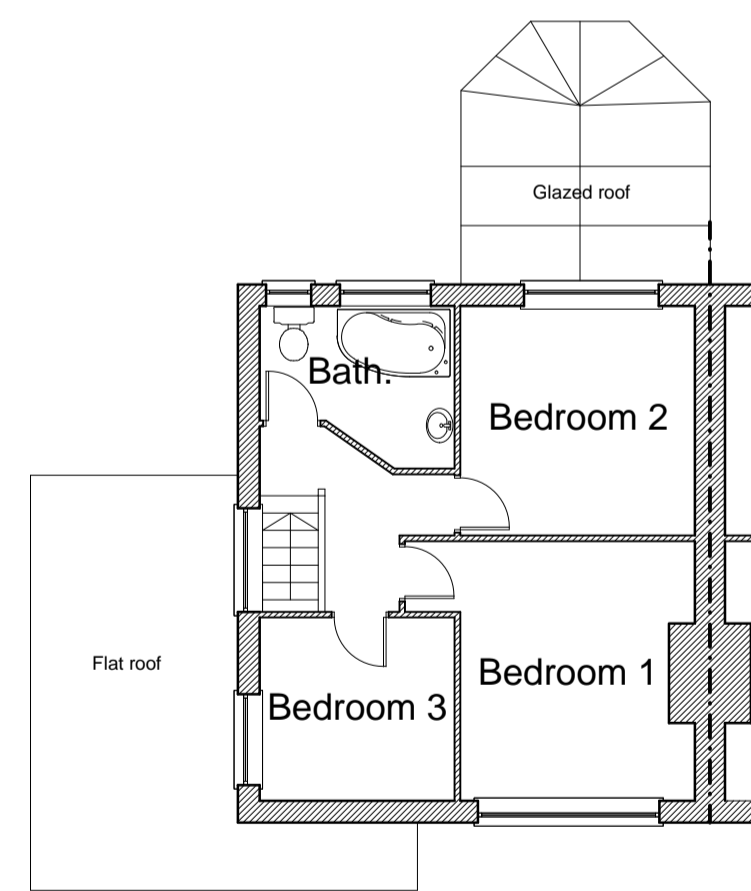 

First Floor Plan....

revision	date	amendment	initials
A	28.1.21	BLOCK PLAN ADDED _ELEVATIONAL REVISIONS...	b.j.b.

COBDEN
ARCHITECTURAL DESIGN LTD

South Park Studios,
South Park
Sevenoaks,
Kent,
TN13 1AN

tel | 01732 455029 mob | 07721010293 e-mail | barry.best@cobdenland.co.uk web | www.cobdenland.co.uk

project: **proposed extension to ...**
client: **MR. & MRS. S. HAWORTH**

drawing title: **Planning....**
drawing no.: **Floor Plans & Elevations...**

date: **nov. 2020**
scale: **1:1250, 1:500 & 1:100 @ A1**

As Existing....
drawing no.: **COB/20/1102/ 01A**