


Roof Plan

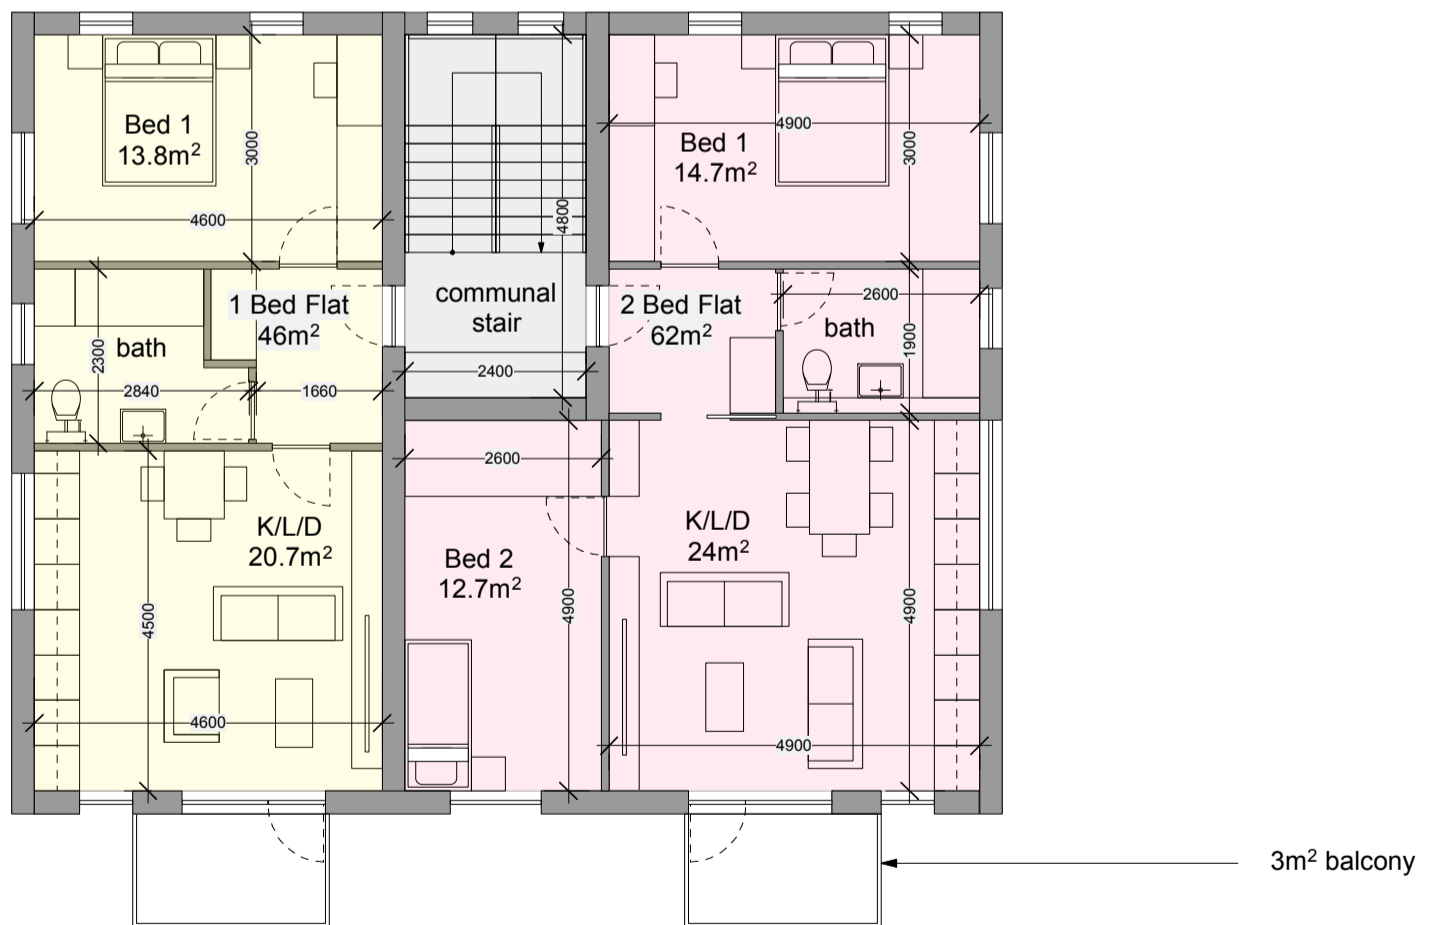

First Floor & Second Floor Plan

Block B FF Areas

GEA: 139 m²

GIA: 120 m²


Block B SF Areas

GEA: 139 m²

GIA: 120 m²

- 1 bed
- 2 bed
- communal

Do not scale from this drawing, except for planning purposes.
 Contractor to take and check all dimensions on site before work commences.
 Discrepancies to be reported to the architect.
 Subcontractor to verify all dimensions on site before making a shop drawing or commencing manufacture.
 This drawing is copyright and must not be reproduced without permission.

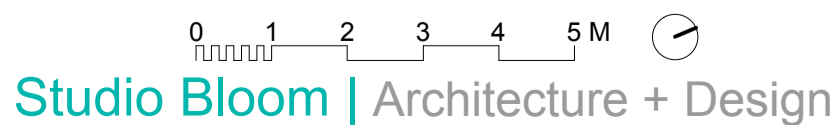

studiobloom.co.uk | zara@studiobloom.co.uk | 01892 459183

Studio Bloom Ltd. Registered Office 54C York Road, Tunbridge Wells, Kent, TN11 1JY. Company No. 10692651

Revision: B 22.01.2021 Planning Issue
 A 01.01.2021 Planning Issue

Project: 58-60 Maidstone Road

For: Mr & Mrs Bell

Drawing: Proposed FF SF ROOF Block B Plan

Scale: 1:100 @ A3

Date: October 2020 Drawing No. 2018/ 15B