


FOR PLANNING PURPOSES ONLY

To be read in conjunction with other relevant drawings and information.

Any discrepancies to be brought to the attention of the architect.

Do not scale from drawing.

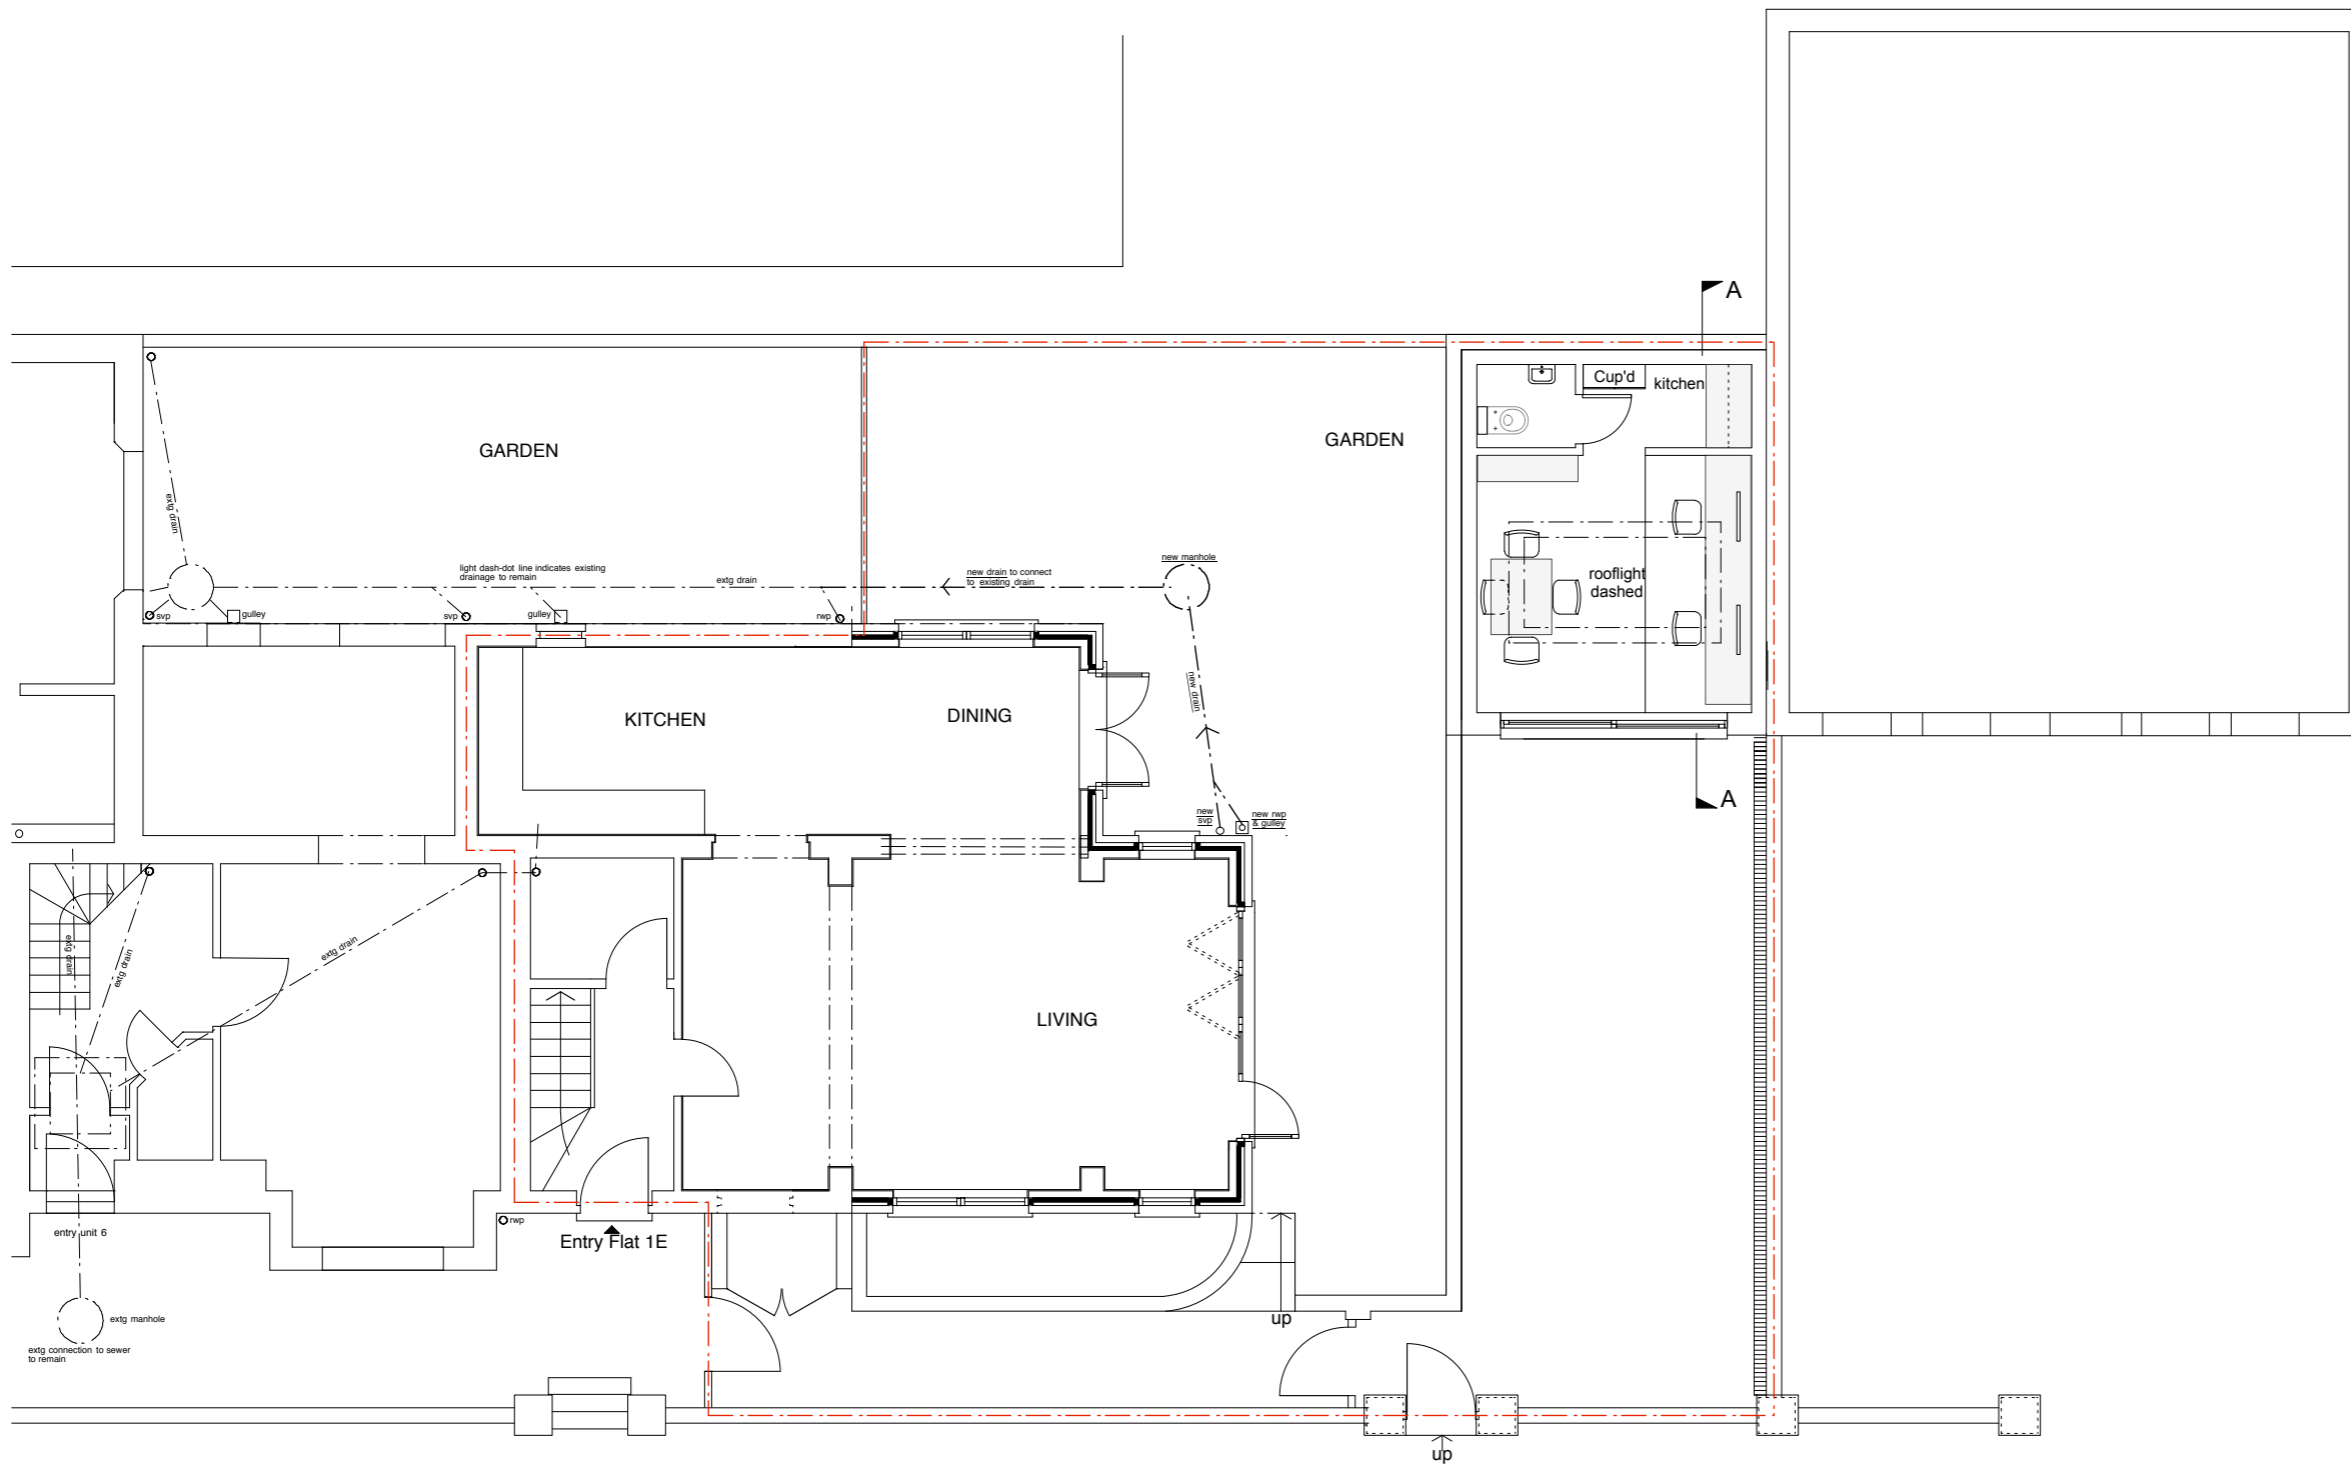

GROUND FLOOR PLAN

JOB  
1E FREELAND ROAD  
LONDON W5 3HR

DWG  
FLOOR PLANS AS  
PROPOSED

JOB NO 0798 DWG NO PR01 DRAWN M C

DATE 12/20 SCALE 1:100 @A3 REV

dtr architects limited

94 Innes Gardens, London SW15 3AD.  
Ph: 020 87892705  
e-mail: mail@dtr.uk.com