


FOR PLANNING PURPOSES ONLY


To be read in conjunction with other relevant drawings and information.

Any discrepancies to be brought to the attention of the architect.

Do not scale from drawing.

 

STREET ELEVATION

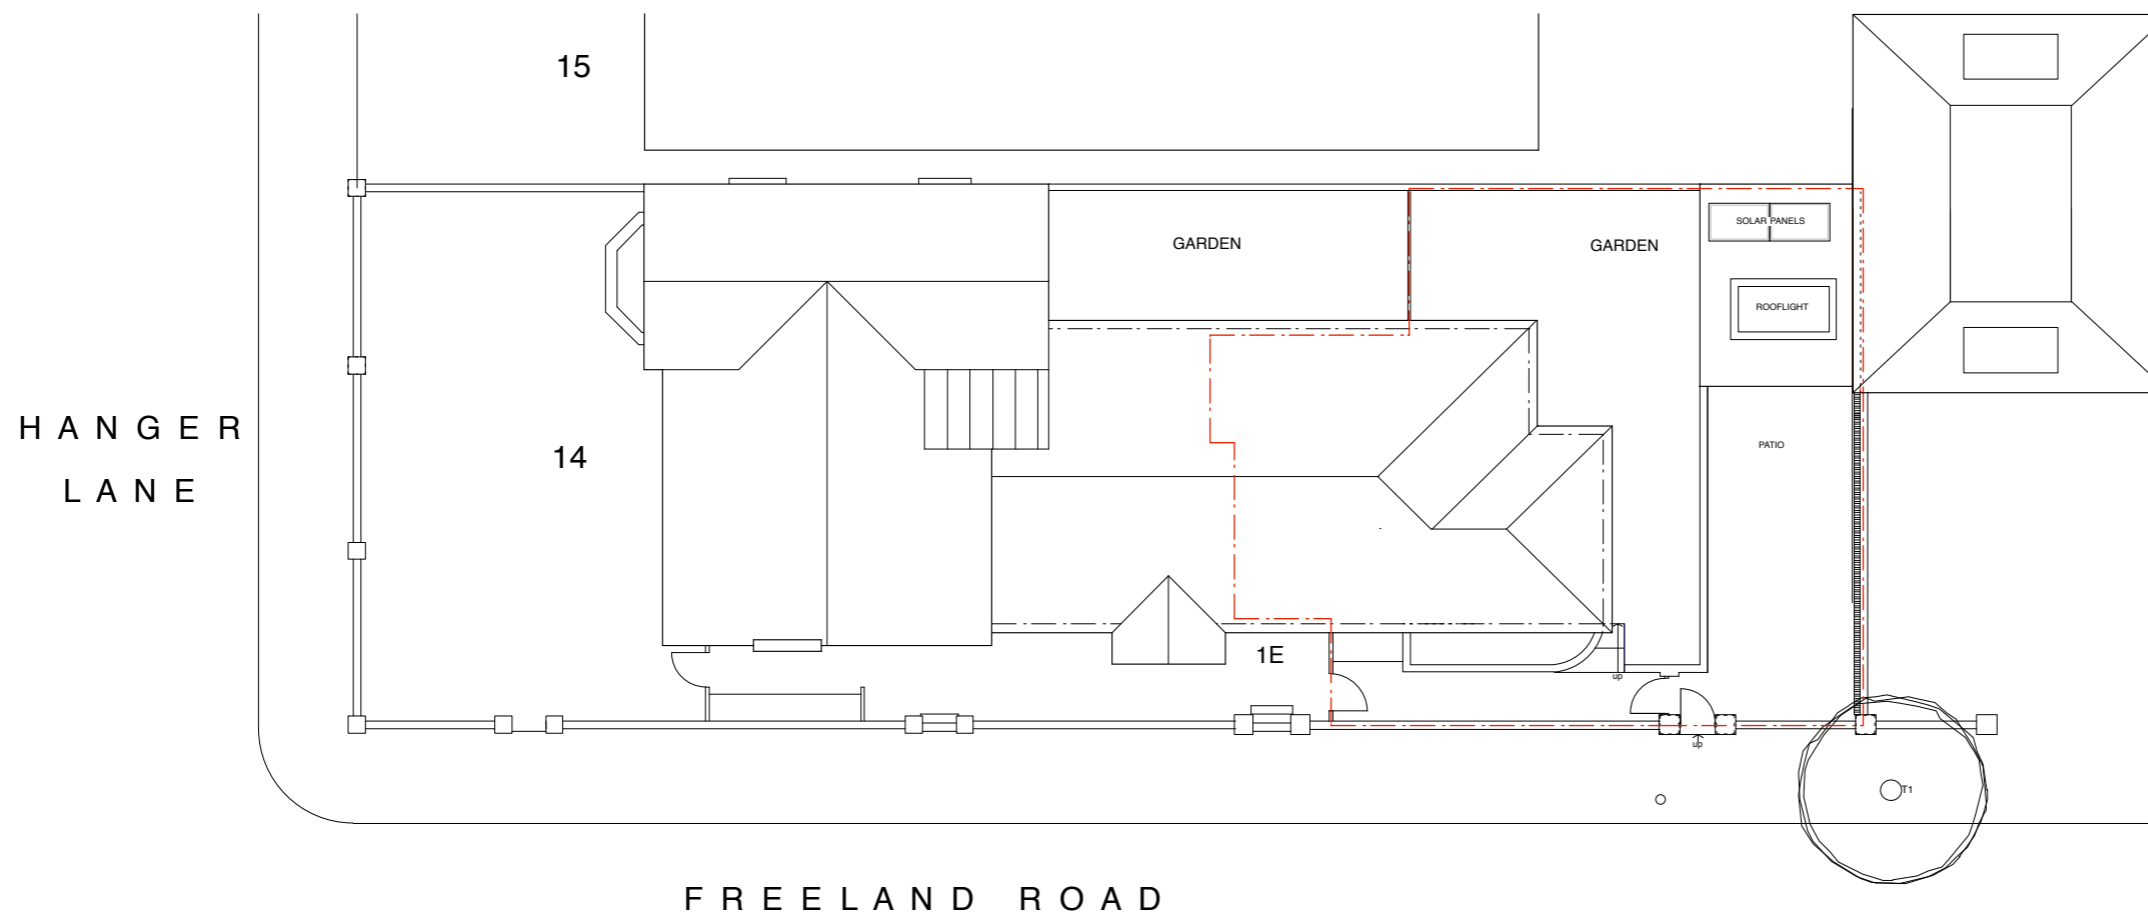

JOB
1E FREELAND ROAD
LONDON W5 3HR

DWG
SITE PLAN AND STREET
ELEVATION AS PROPOSED

JOB NO	0798	DWG NO	PR00	DRAWN	M C
--------	------	--------	------	-------	-----

DATE	12/20	SCALE	1:200 @A3	REV	
------	-------	-------	--------------	-----	--

dtr architects limited

94 Innes Gardens, London SW15 3AD.
Ph: 020 87892705
e-mail: mail@dtr.uk.com