




north elevation @ 1:100

west elevation @ 1:100

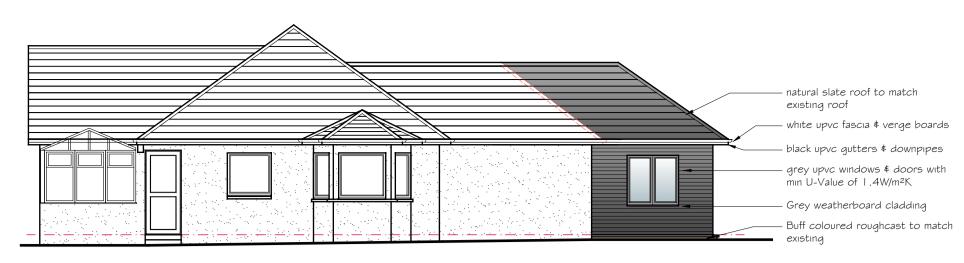

east elevation @ 1:100

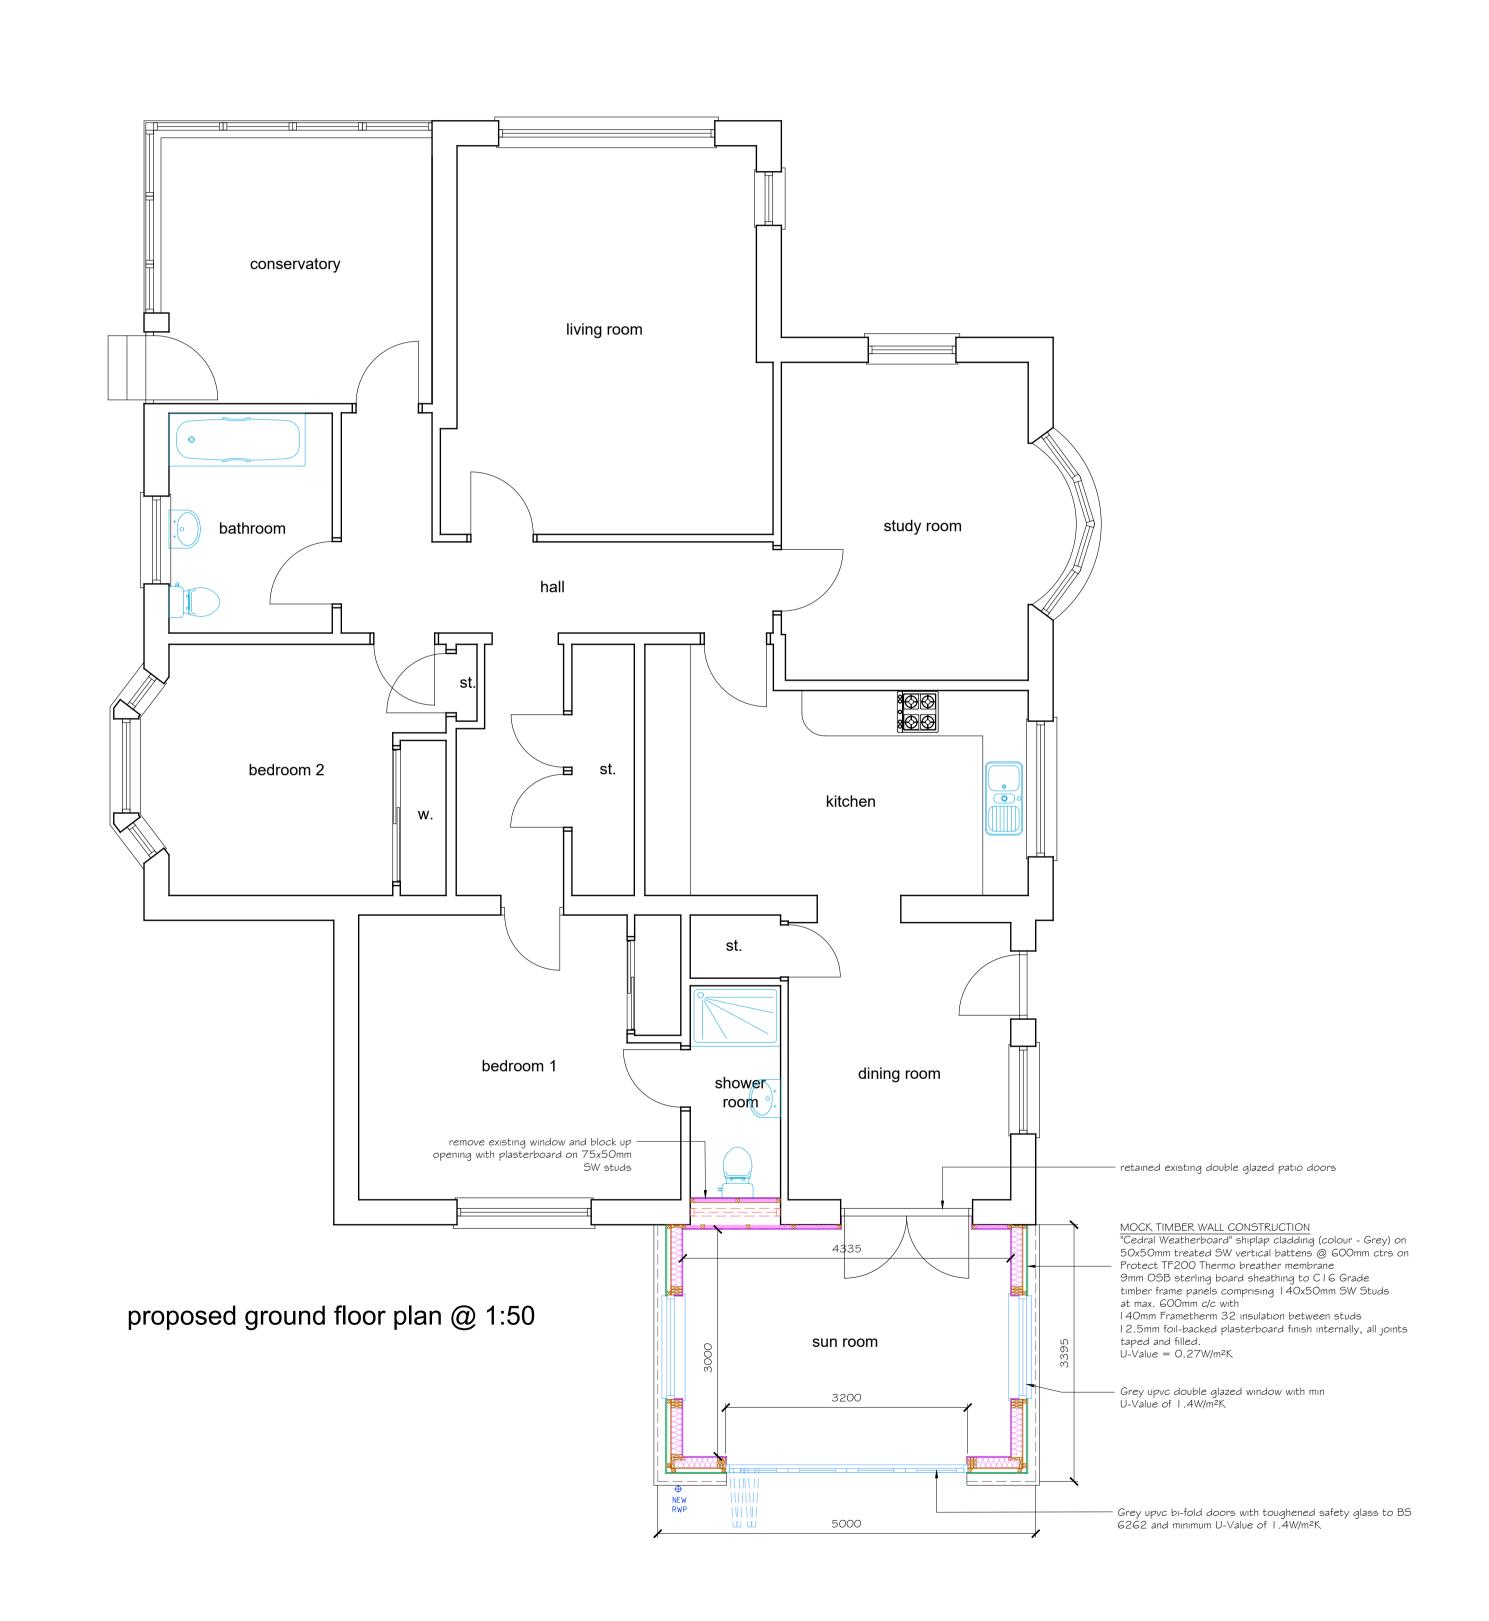

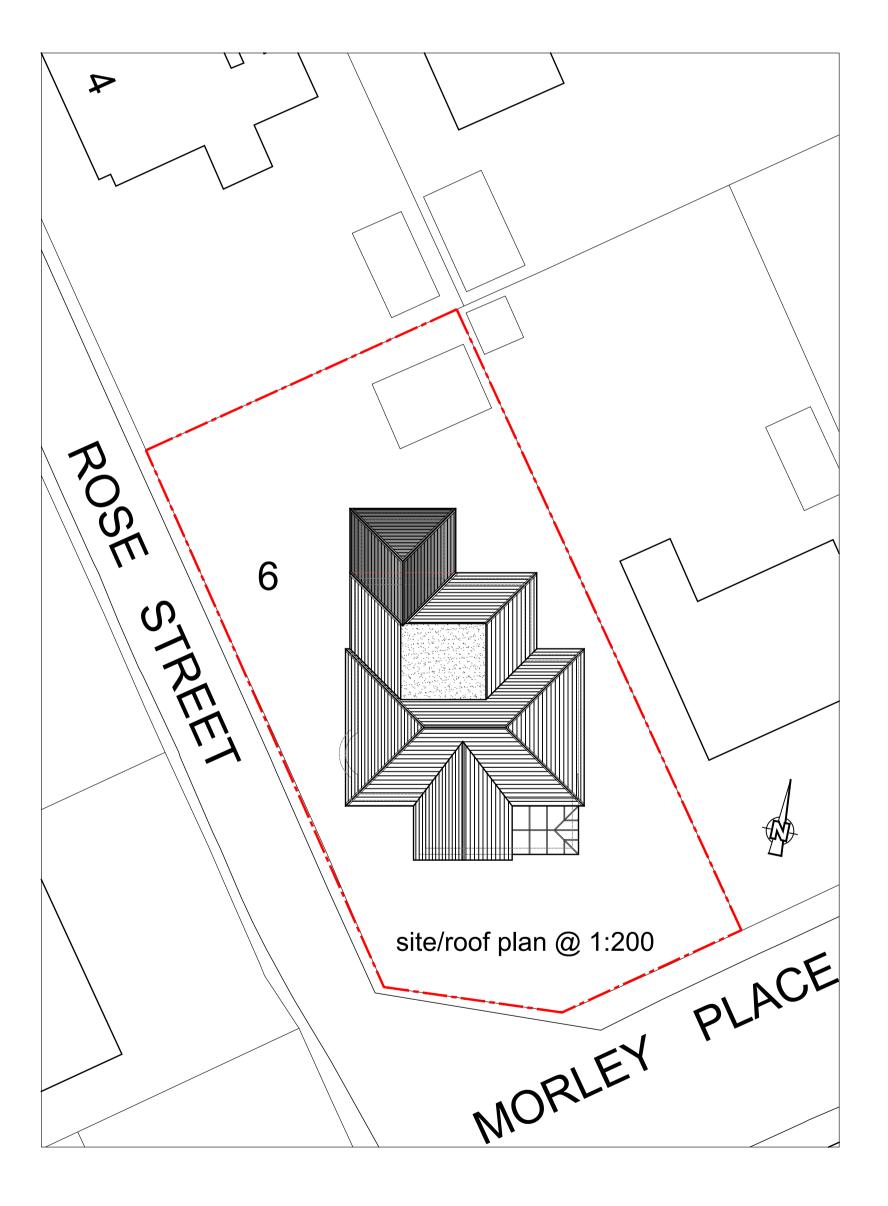

- --/-- ---

Kirkton Enterprise Centre Sir William Smith Road Kirkton Industrial Estate Arbroath DD11 3RD Tel: 01241 435236	project Alterations to 6 Morley Place Arbroath DD11 2AJ	<sup>client</sup> Mr & Mrs Beattie	drawing Proposed Plans and Elevations
www.building-design-services.com	scale	date	drg no. rev.
building design services	1:100 & 1:50	January 2020	PL-01 -