




north elevation @ 1:100




west elevation @ 1:100



east elevation @ 1:100

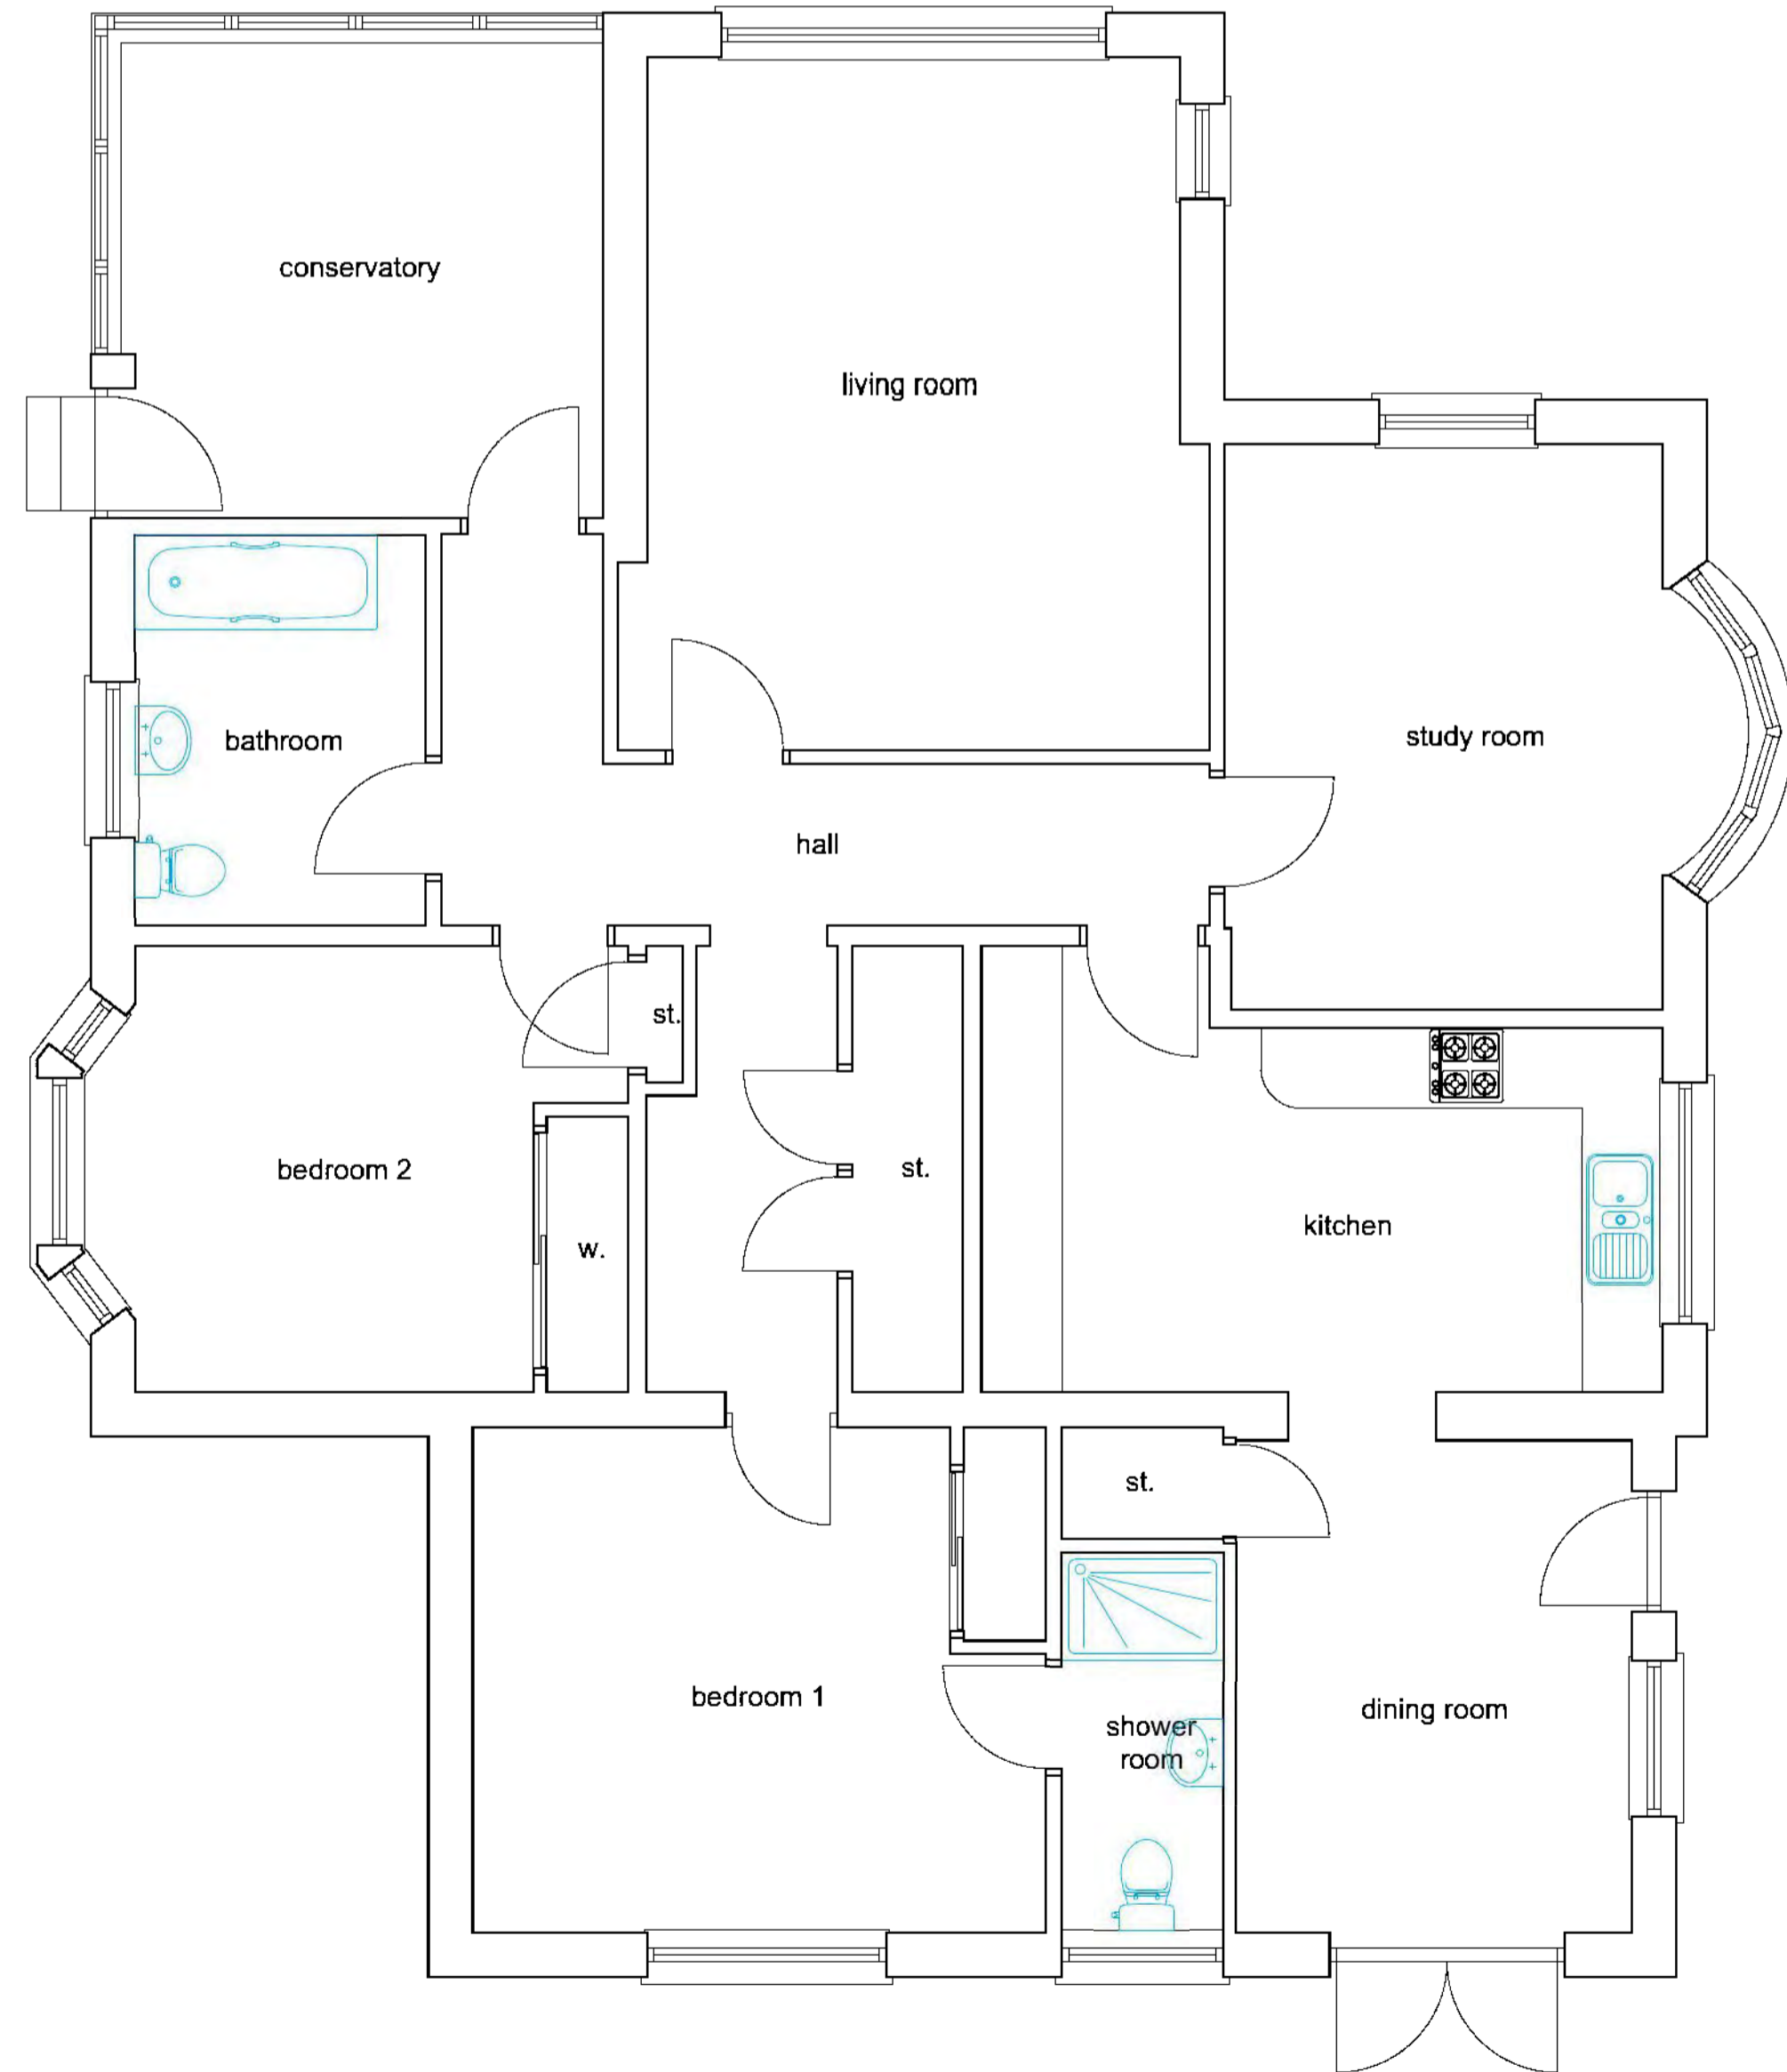

existing ground floor plan @ 1:50

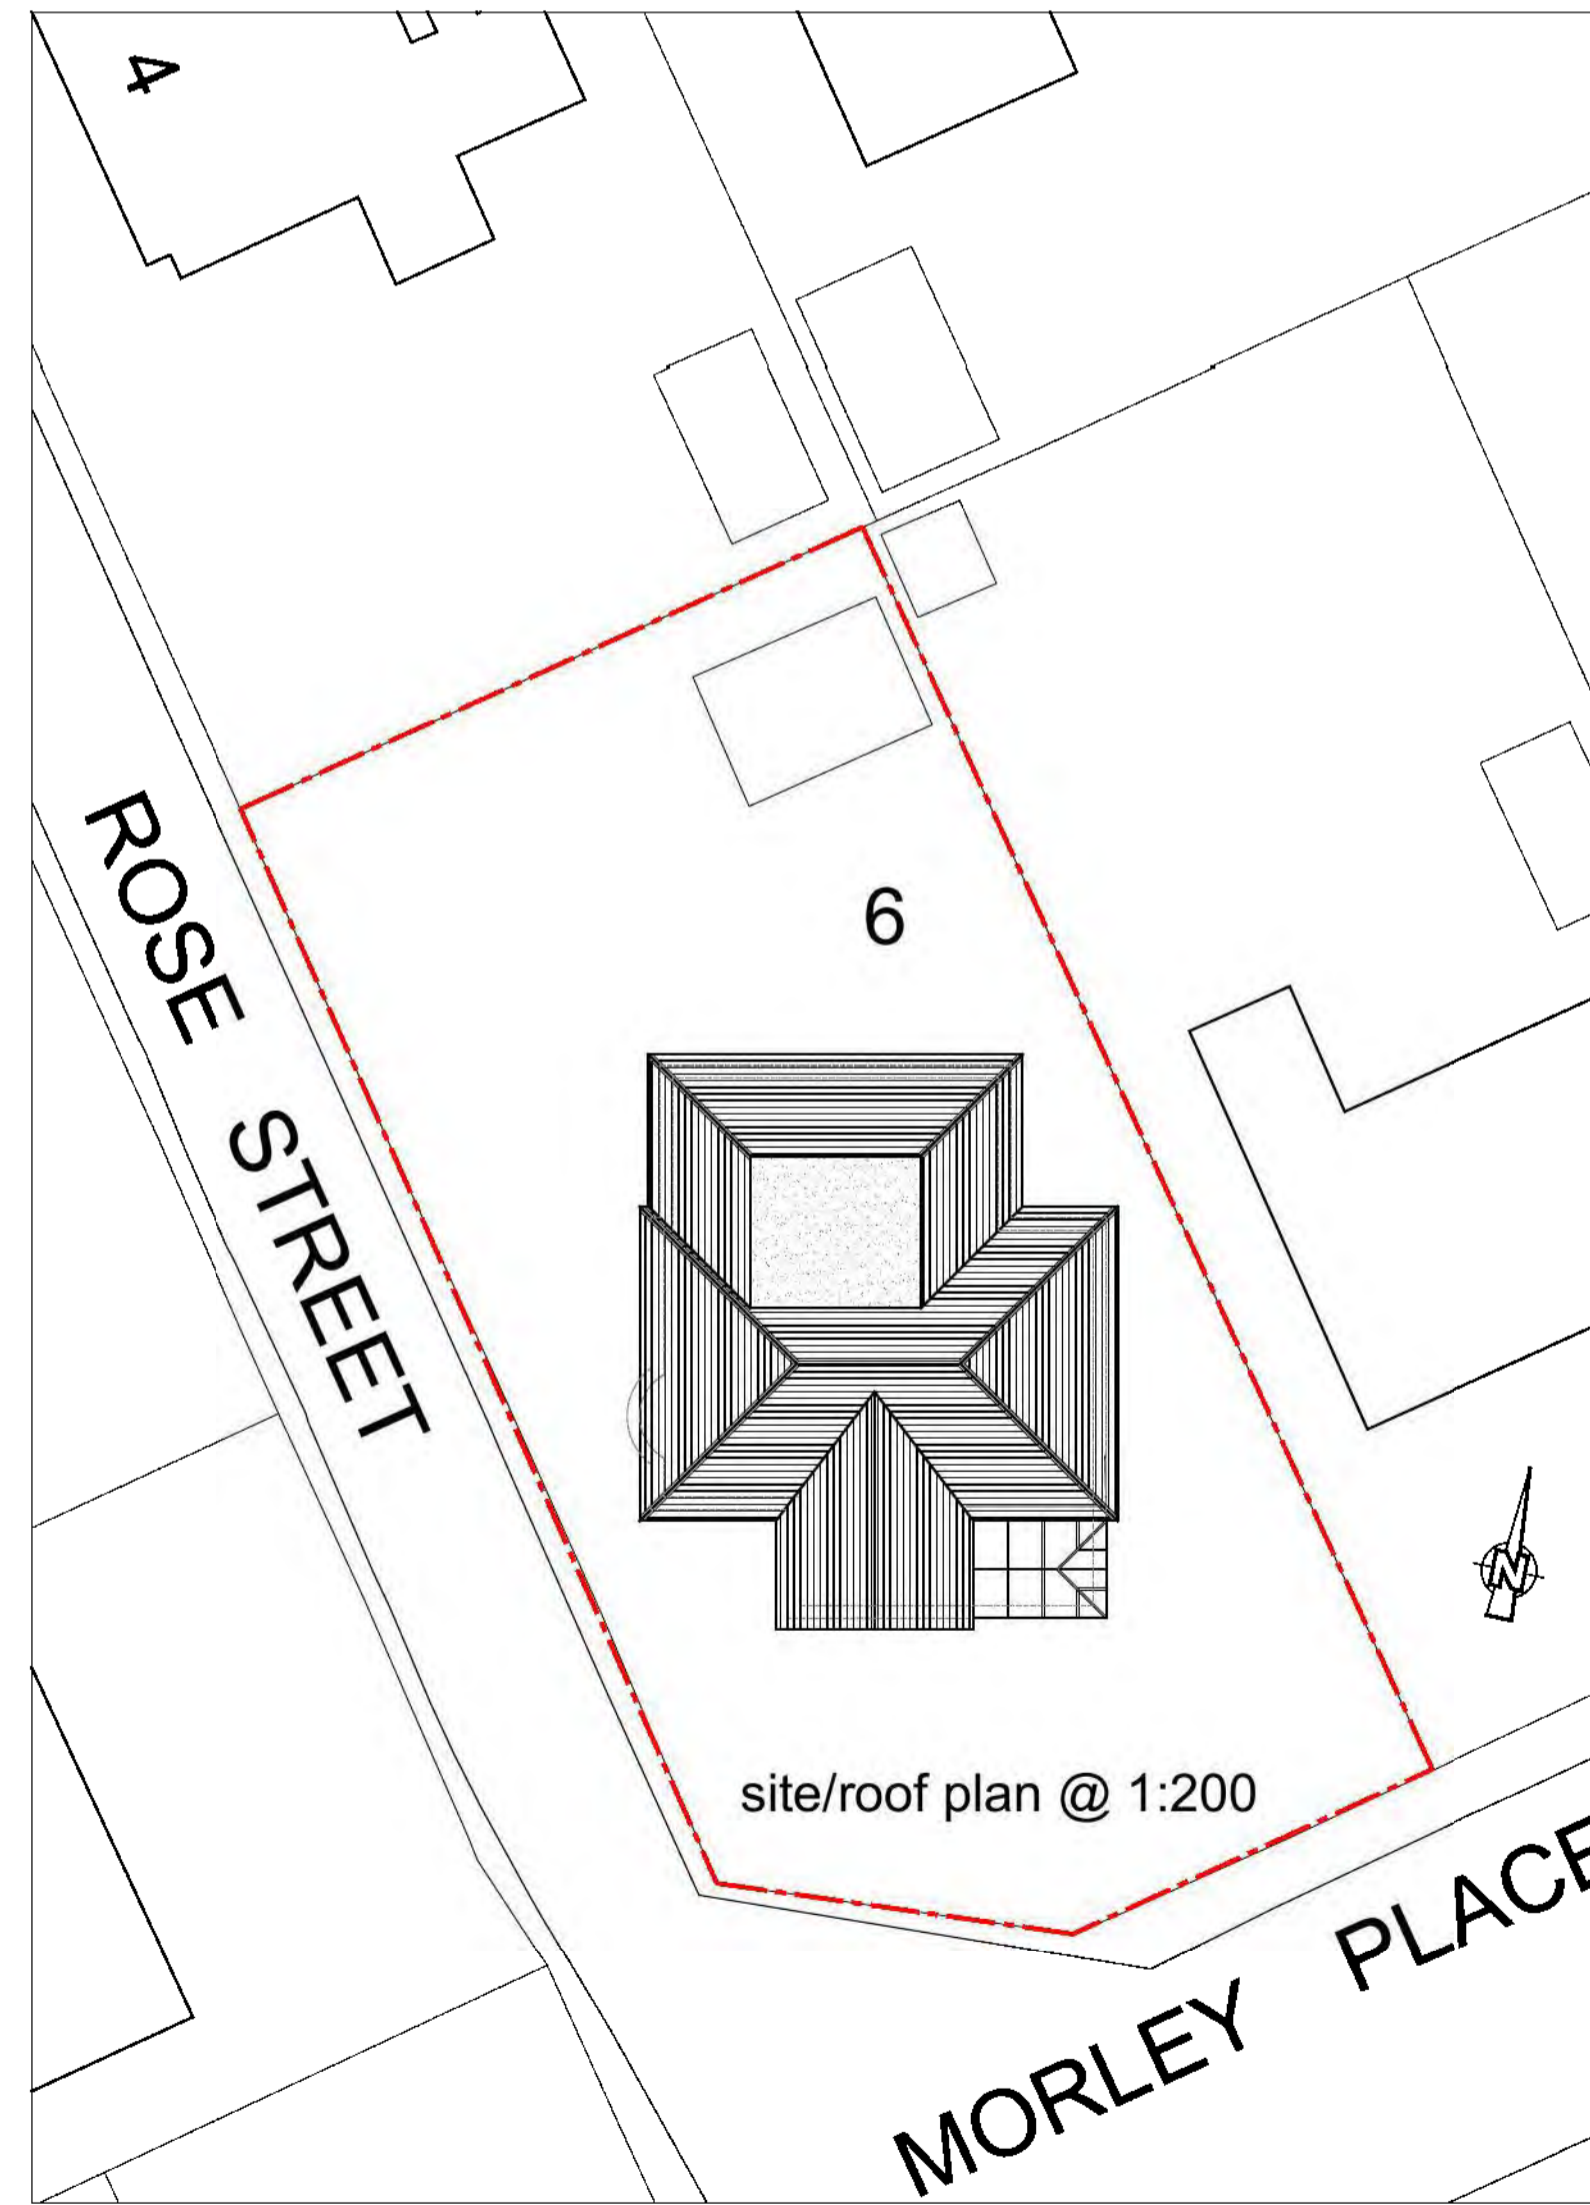

site/roof plan @ 1:200



location plan @ 1:1250

Rev		Date	Description
-		-	-

<p>building design services</p>	<p>project Alterations to 6 Morley Place Arbroath DD11 2AJ</p>	<p>client Mr & Mrs Beattie</p>	<p>drawing Existing Plans and Elevations</p>
	<p>scale 1:100 & 1:50</p>	<p>date October 2020</p>	<p>org no. EX-01</p>