



FIRST FLOOR PLAN EXTRACT

REF SM038-1-11
SCALE 1:100

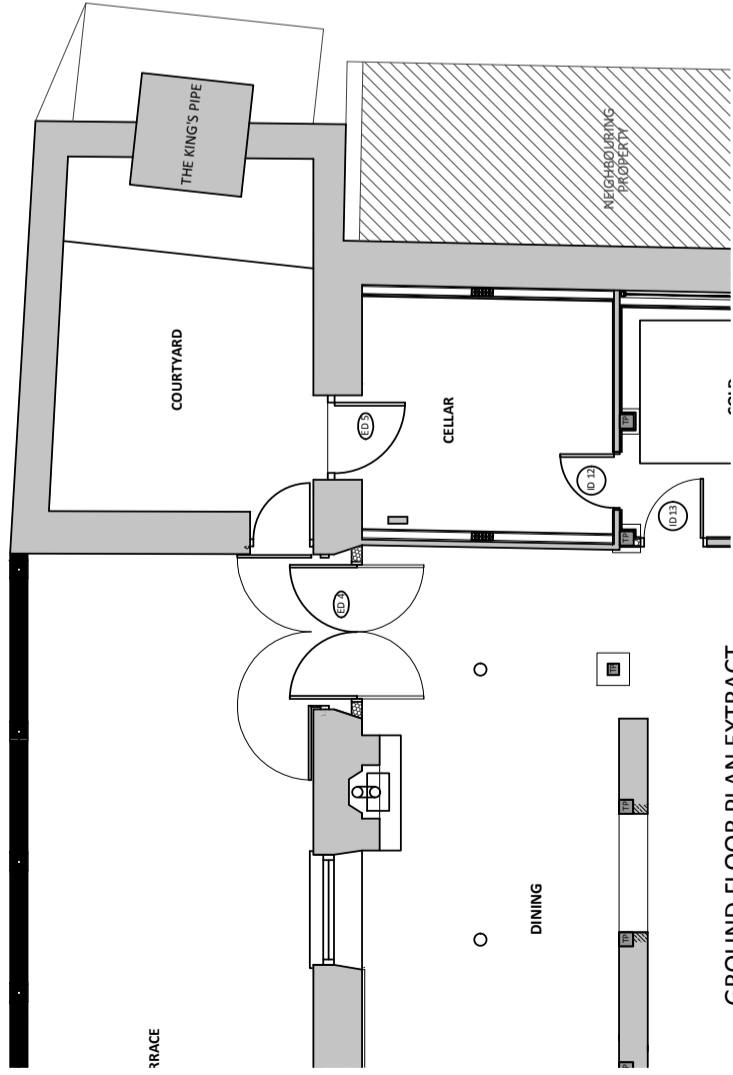


GROUND FLOOR PLAN EXTRACT

REF SM038-1-11
SCALE 1:100

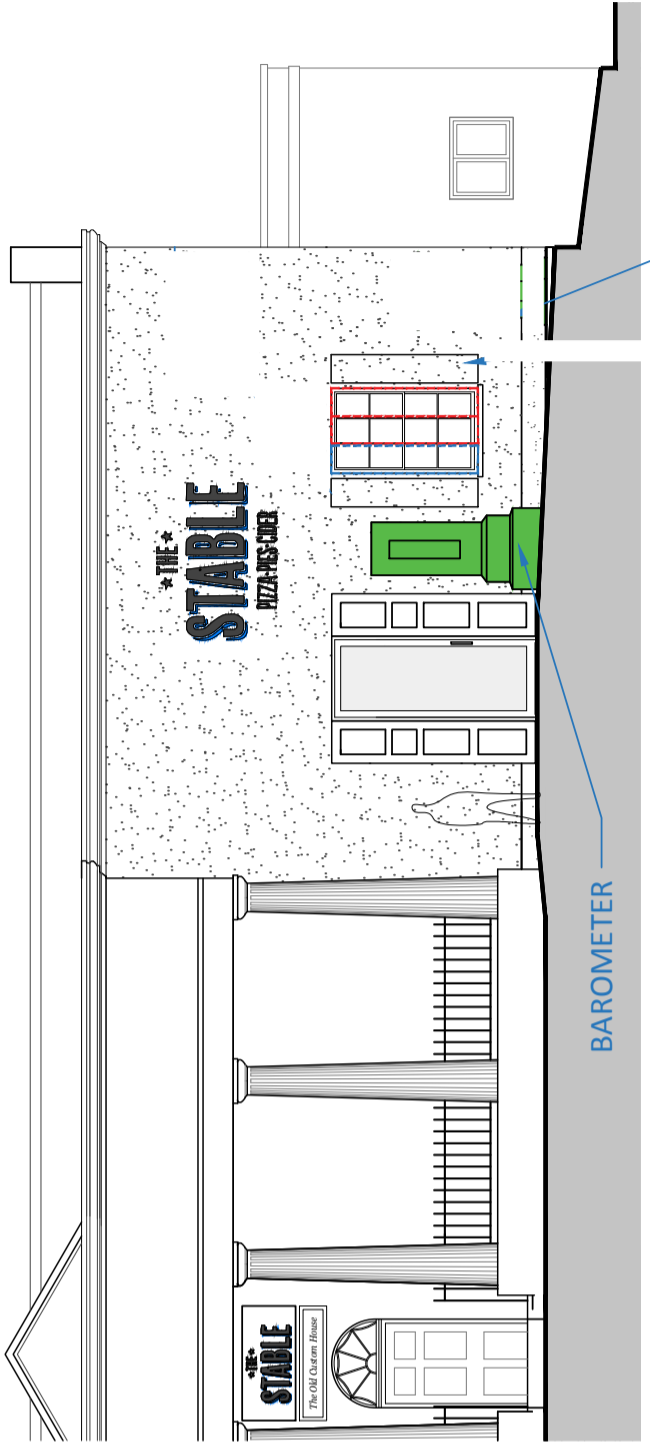

SOUTH WEST ELEVATION

REF SM038-1-11
SCALE 1:100

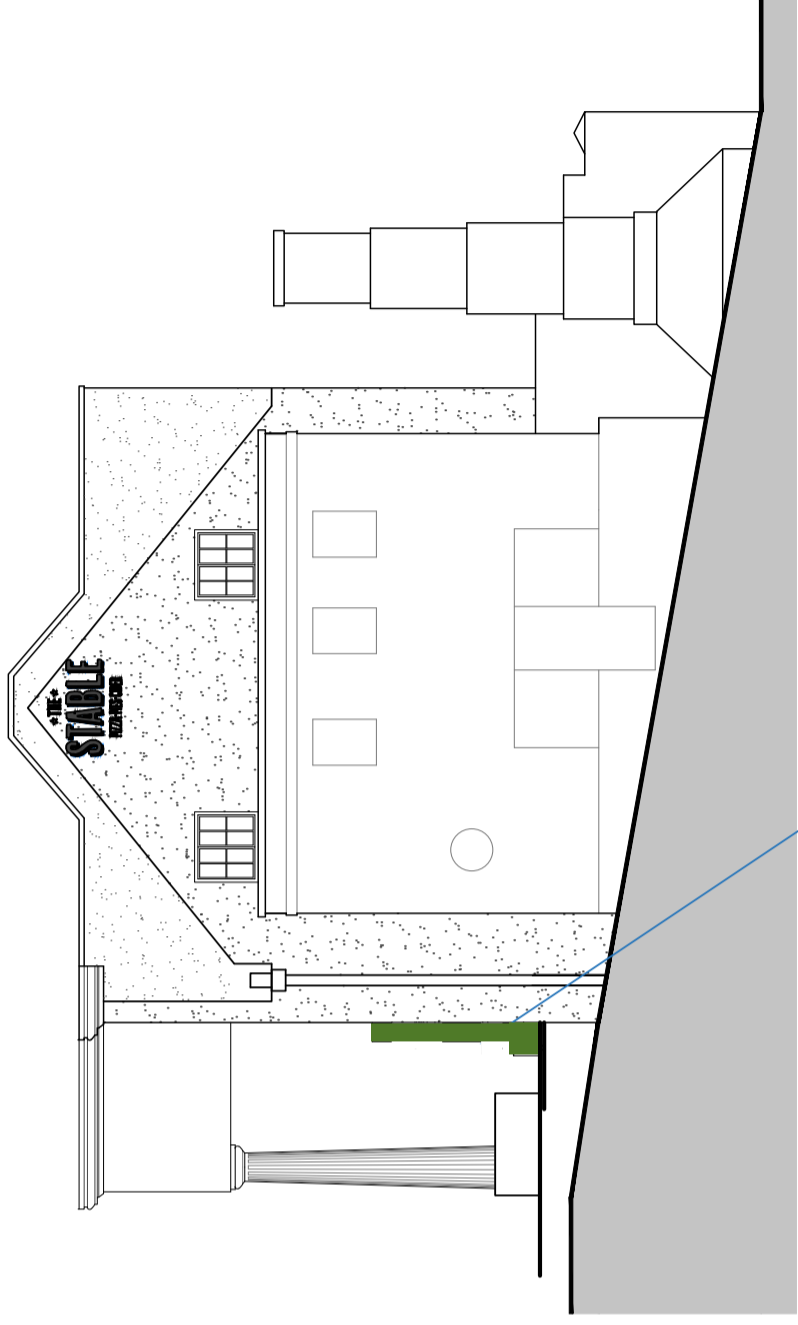

SOUTH EAST ELEVATION

REF SM038-1-11
SCALE 1:100

REV	DESCRIPTION	DATE	INS

© CAD ARCHITECTS LIMITED
THE DESIGN AND LAYOUT IN THIS DRAWING ARE THE COPYRIGHT OF CAD ARCHITECTS LTD. AND MAY NOT BE AMENDED OR ADAPTED FOR ANY PURPOSE WITHOUT THE EXPRESS WRITTEN APPROVAL OF CAD ARCHITECTS LTD.
THIS DRAWING IS TO BE USED SOLELY FOR THE INTENDED PURPOSE AND THE ARCHITECT ACCEPTS NO RESPONSIBILITY FOR ANY ERRORS OR OMISSIONS ARISING THROUGH UNAUTHORIZED USE.
CONTRACTORS MUST CHECK ALL DIMENSIONS ON SITE. ONLY FIGURED DIMENSIONS ARE TO BE WORKED FROM. TAKE SITE DIMENSIONS FOR ALL FABRICATION WORK. REFER ALL DISCREPANCIES AND REQUIREMENTS FOR ADDITIONAL INFORMATION TO THE ARCHITECT FOR CLARIFICATION OF INSTRUCTION BEFORE PUTTING WORK IN HAND.

TITLE
BAROMETER
CLIENT
THE STABLE, CUSTOM HOUSE, ARWENACK ST, FALMOUTH
CLIENT
FULLER SMITH & TURNER
DETAIL
PROPOSED PLAN & ELEVATIONS

AUTHOR
CC
DATE
08/19
SCALE
1:100 @ A3
CHECKED
SM

CAD HERITAGE
THE CONSERVATION DIVISION OF
CAD ARCHITECTS LTD COURTLEIGH HOUSE, 74-75 LEMON STREET, TRURO, CORNWALL, TR1 2PN
CALL: 01872 630 040 MAIL: info@cadheritage.co.uk WEB: www.cadheritage.co.uk

RIBA **Chartered Practices**

STATUS
PRELIMINARY DRAWING NO. **SM038-1-11**

REVISION