



Old Nursery Farm Kingsey - Change of Use to Mixed B2/B8 - Elevations

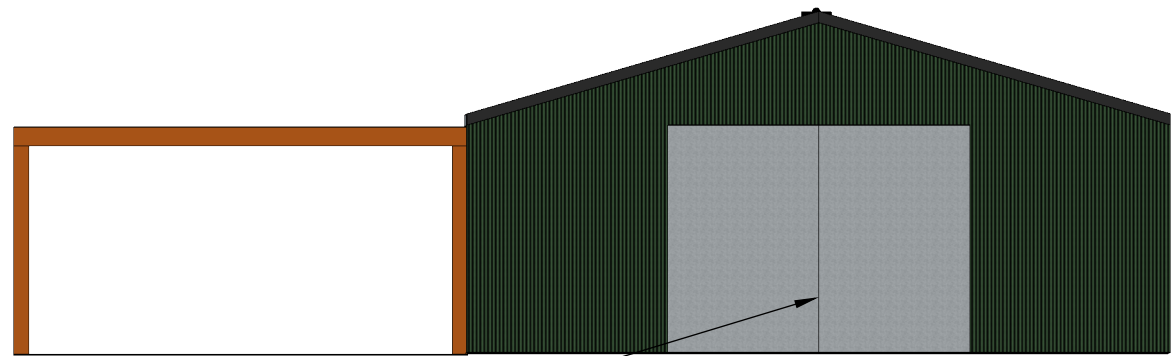


Steel Double Doors

Front Elevation

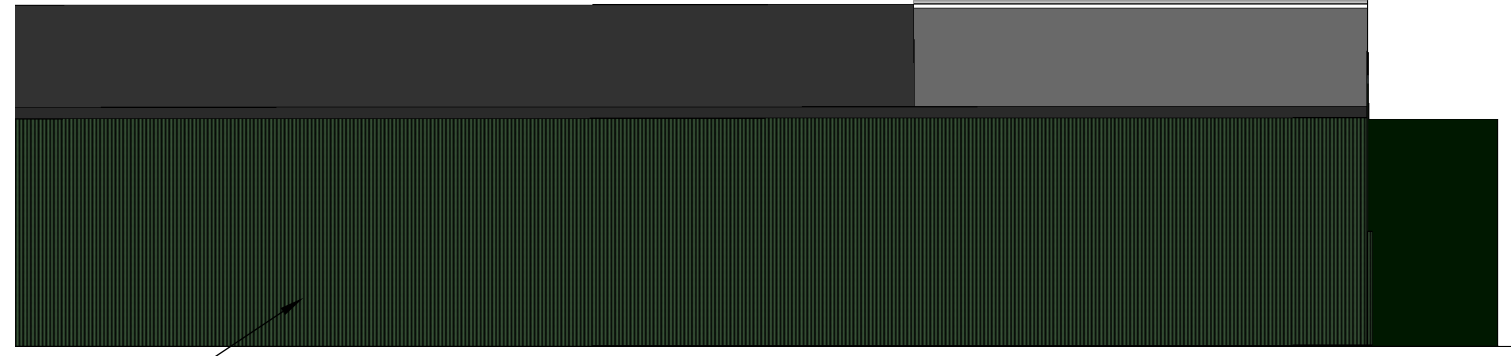

Plastic Coated Metal Panels (Dark Green)


Side Elevation (West)

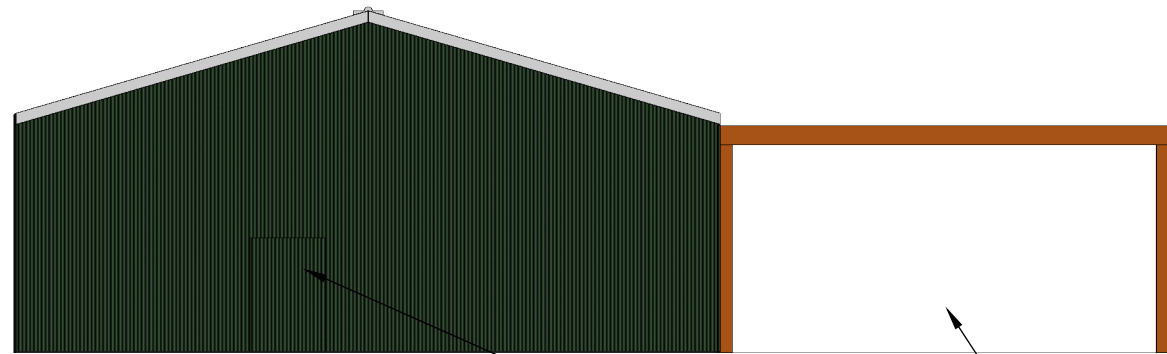

Rear Elevation

Entrance Door


Covered Storage Area

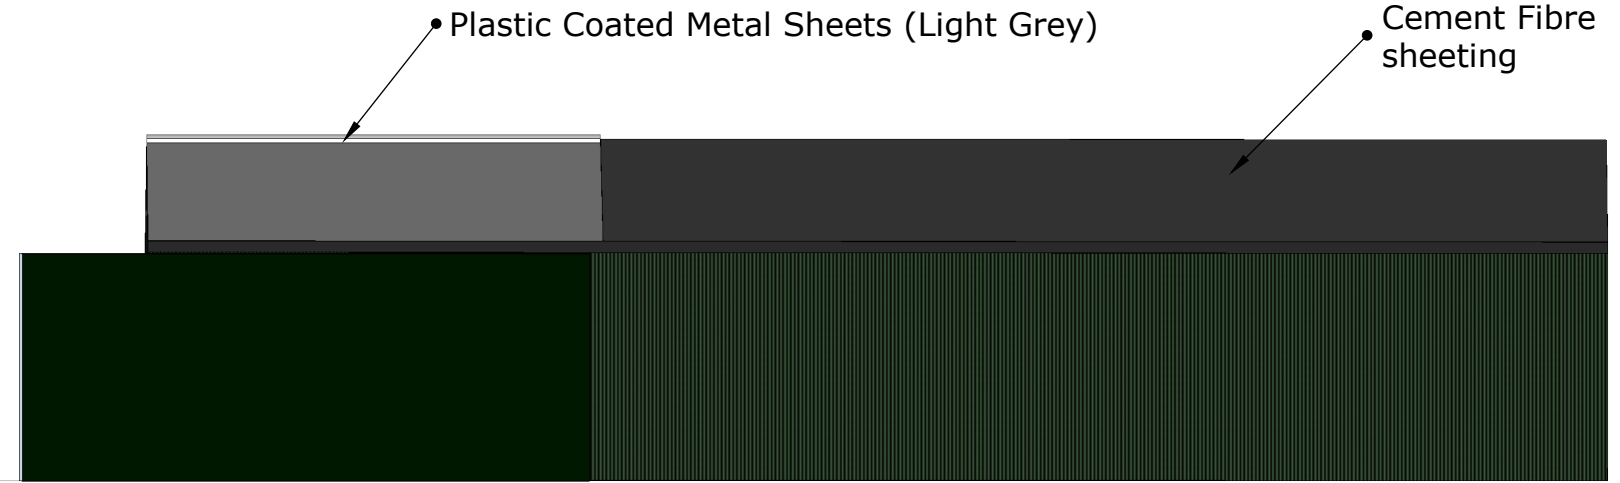

Plastic Coated Metal Sheets (Light Grey)

Cement Fibre sheeting

Side Elevation (East)

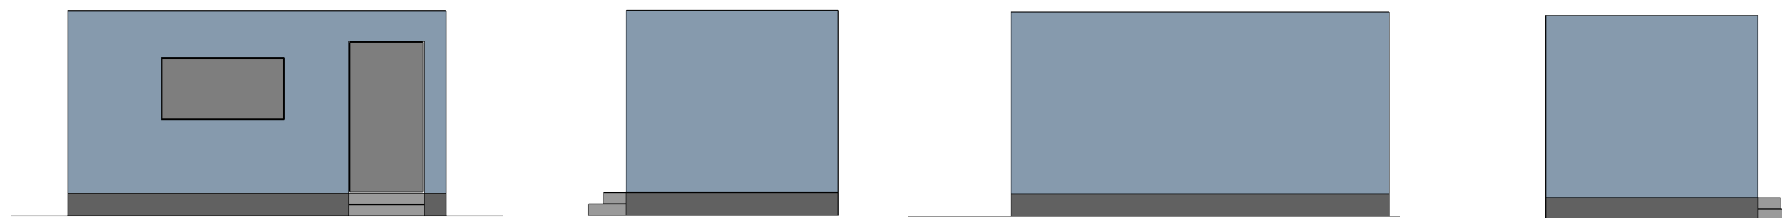


Tea Room

1:100@A3  
Dwg.No.PH/CM/3  
P.Hems

0 1 2 3 4 10



Scale 1:100

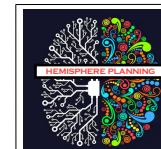

**Hemisphere Planning Consultants**  
Paul@Hemisphereplanning.co.uk  
M:07519656797