



Old Nursery Farm Kingsey - Change of Use to Mixed B2/B8 - Floor Plans



1:100@A3
Dwg.No.PH/CM/4
P.Hems

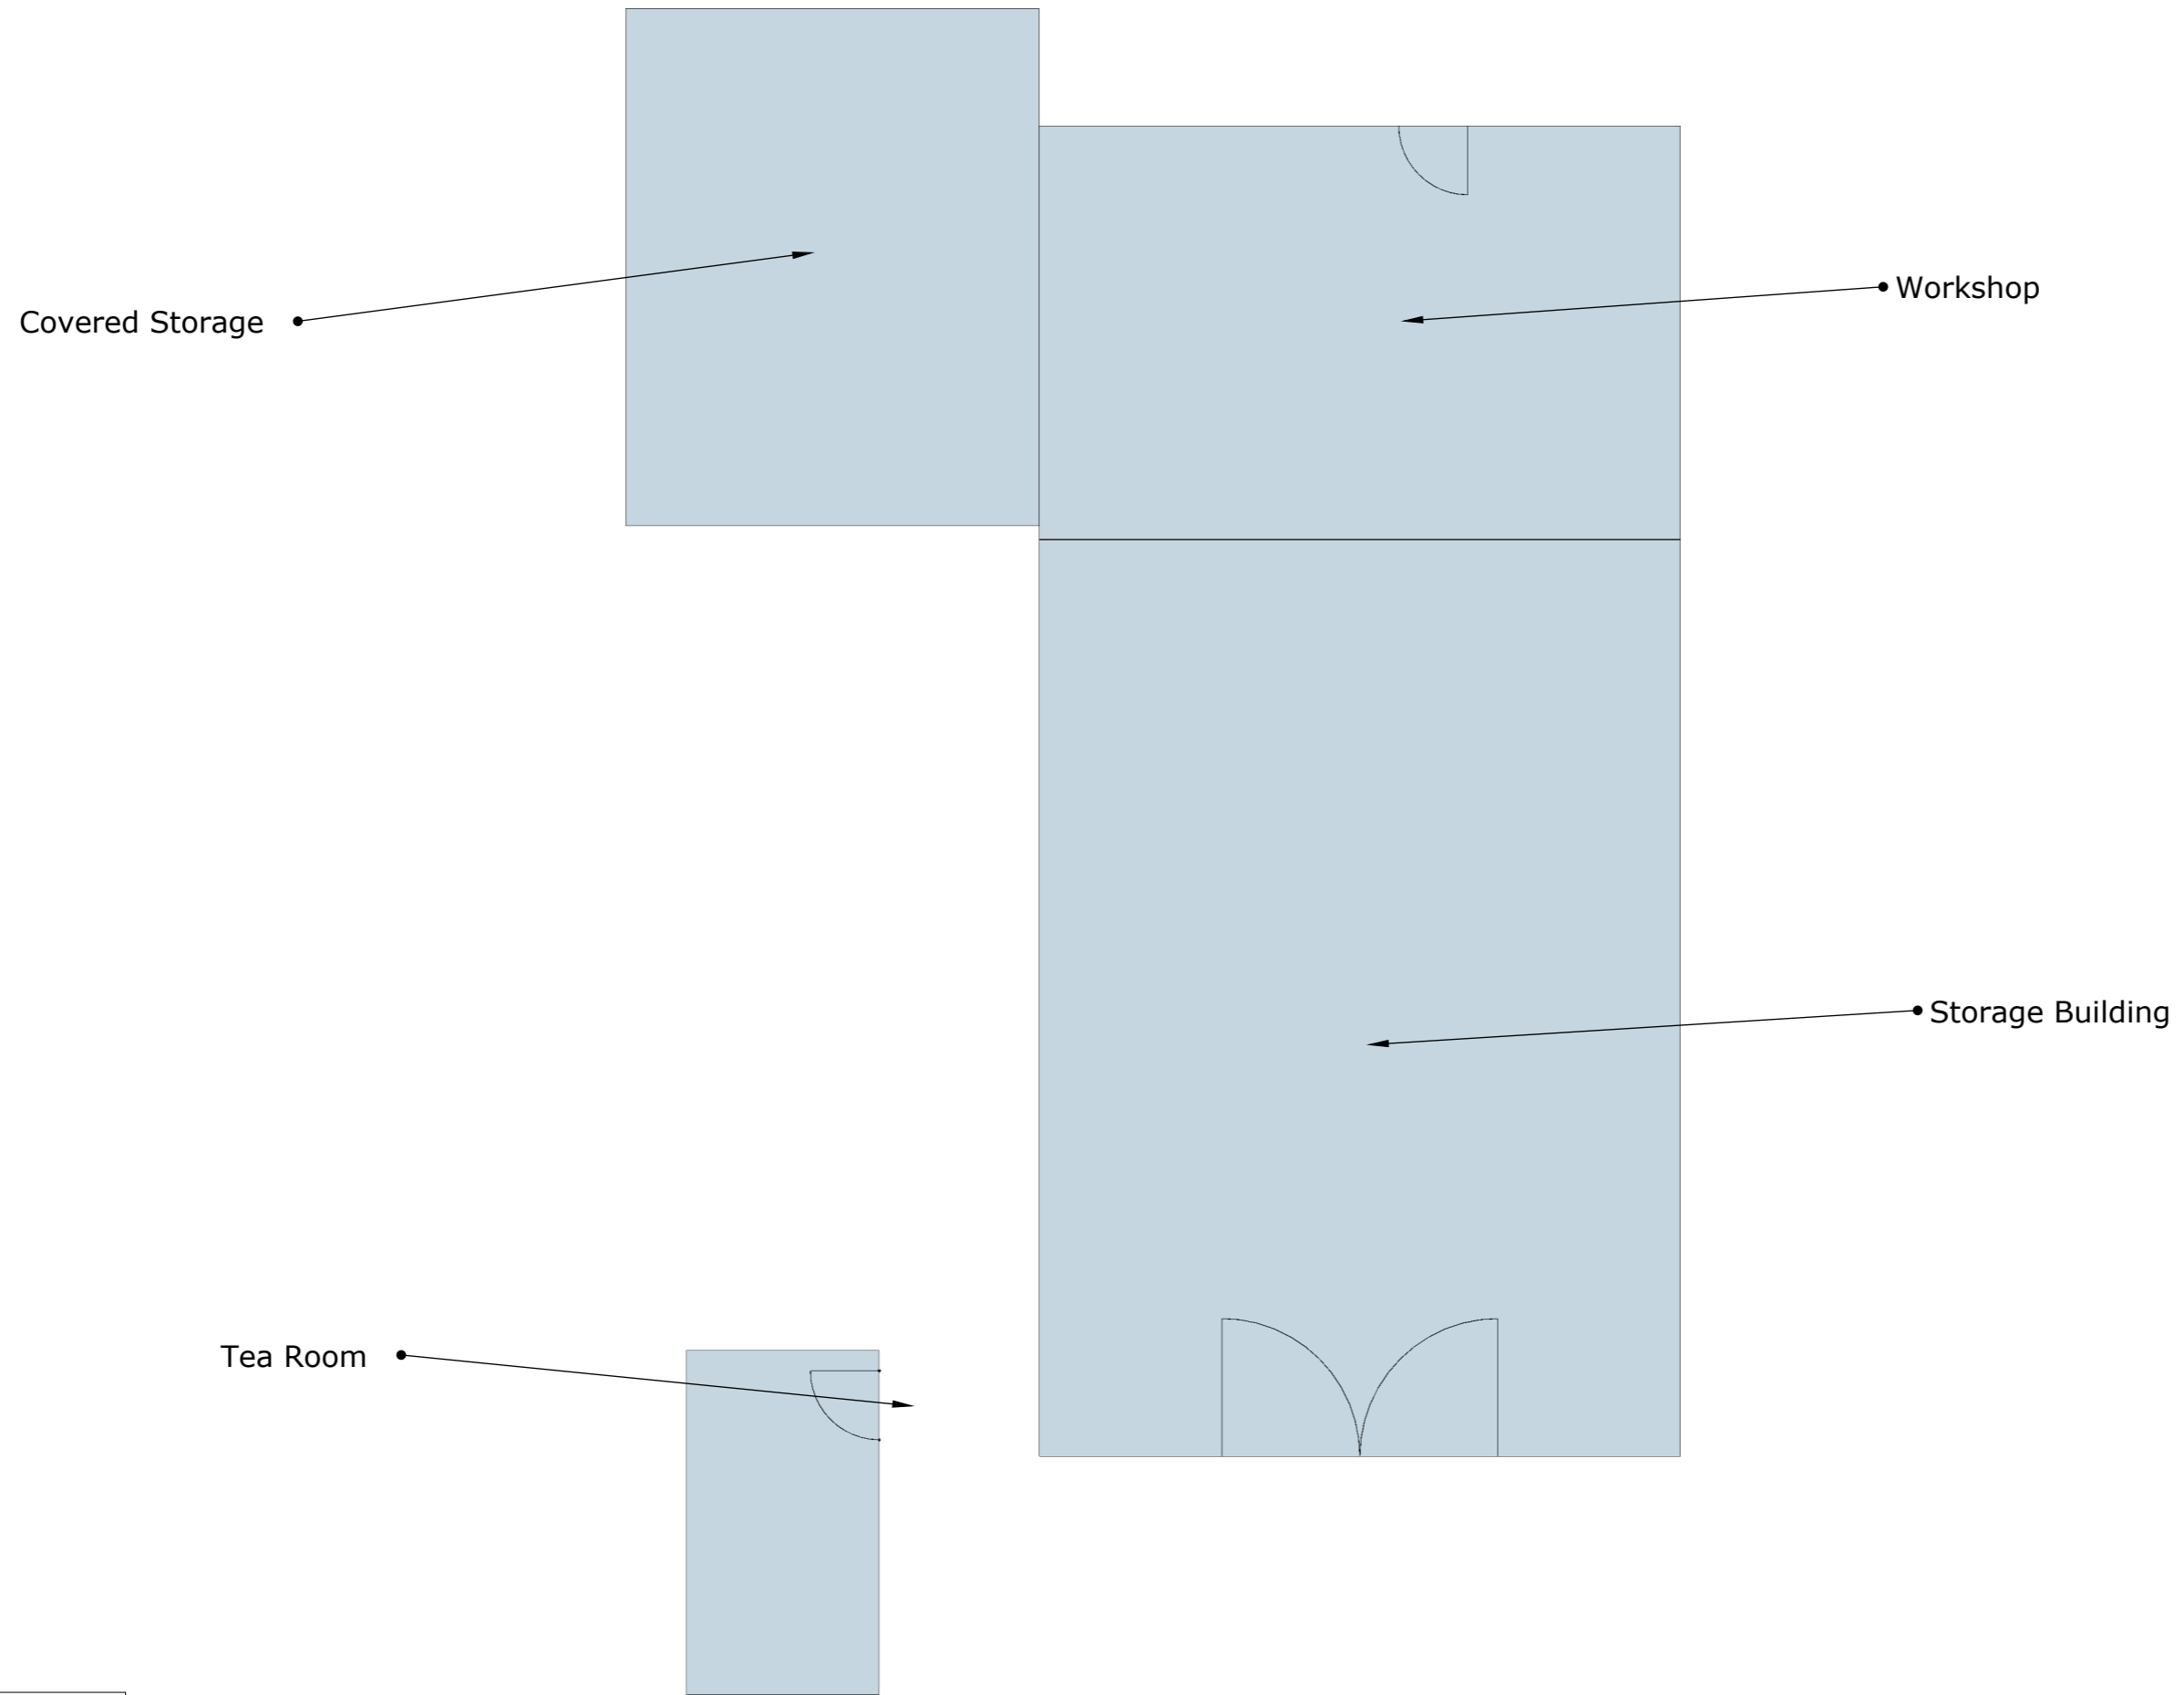

Scale 1:100

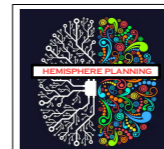

Hemisphere Planning Consultants
Paul@Hemisphereplanning.co.uk
M:07519656797