



Notes
 All dimensions to be verified on site. All dimensions to be detailed with project finished.
 This drawing is the property of Parkes Poole Architecture and is based on the location of a not
 registered, unless otherwise stated in an endorsement process, when acting as a joint author or
 agent of Parkes Poole Architecture.
 Copyright Survey Institute is used with the permission of The Controller of HMSO. Crown copyright ©
 1988.

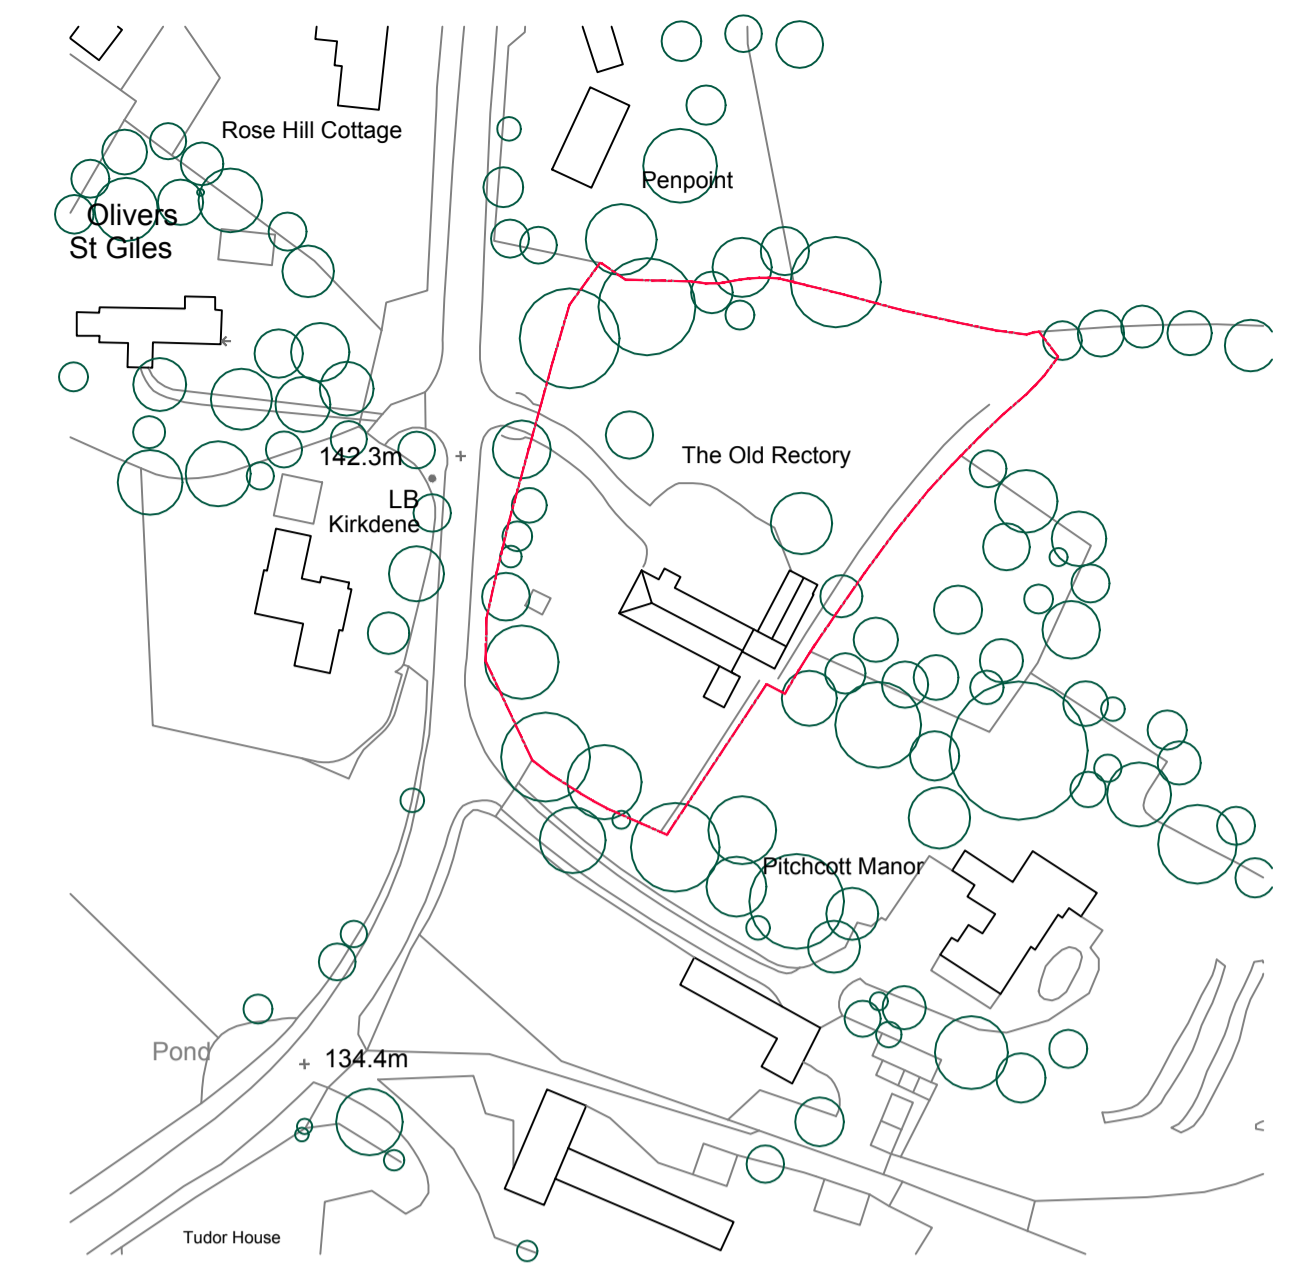


LOCATION PLAN
 1:1250

© Crown copyright 2011 Ordnance Survey 10003143
 NTM © BlueSky International Ltd

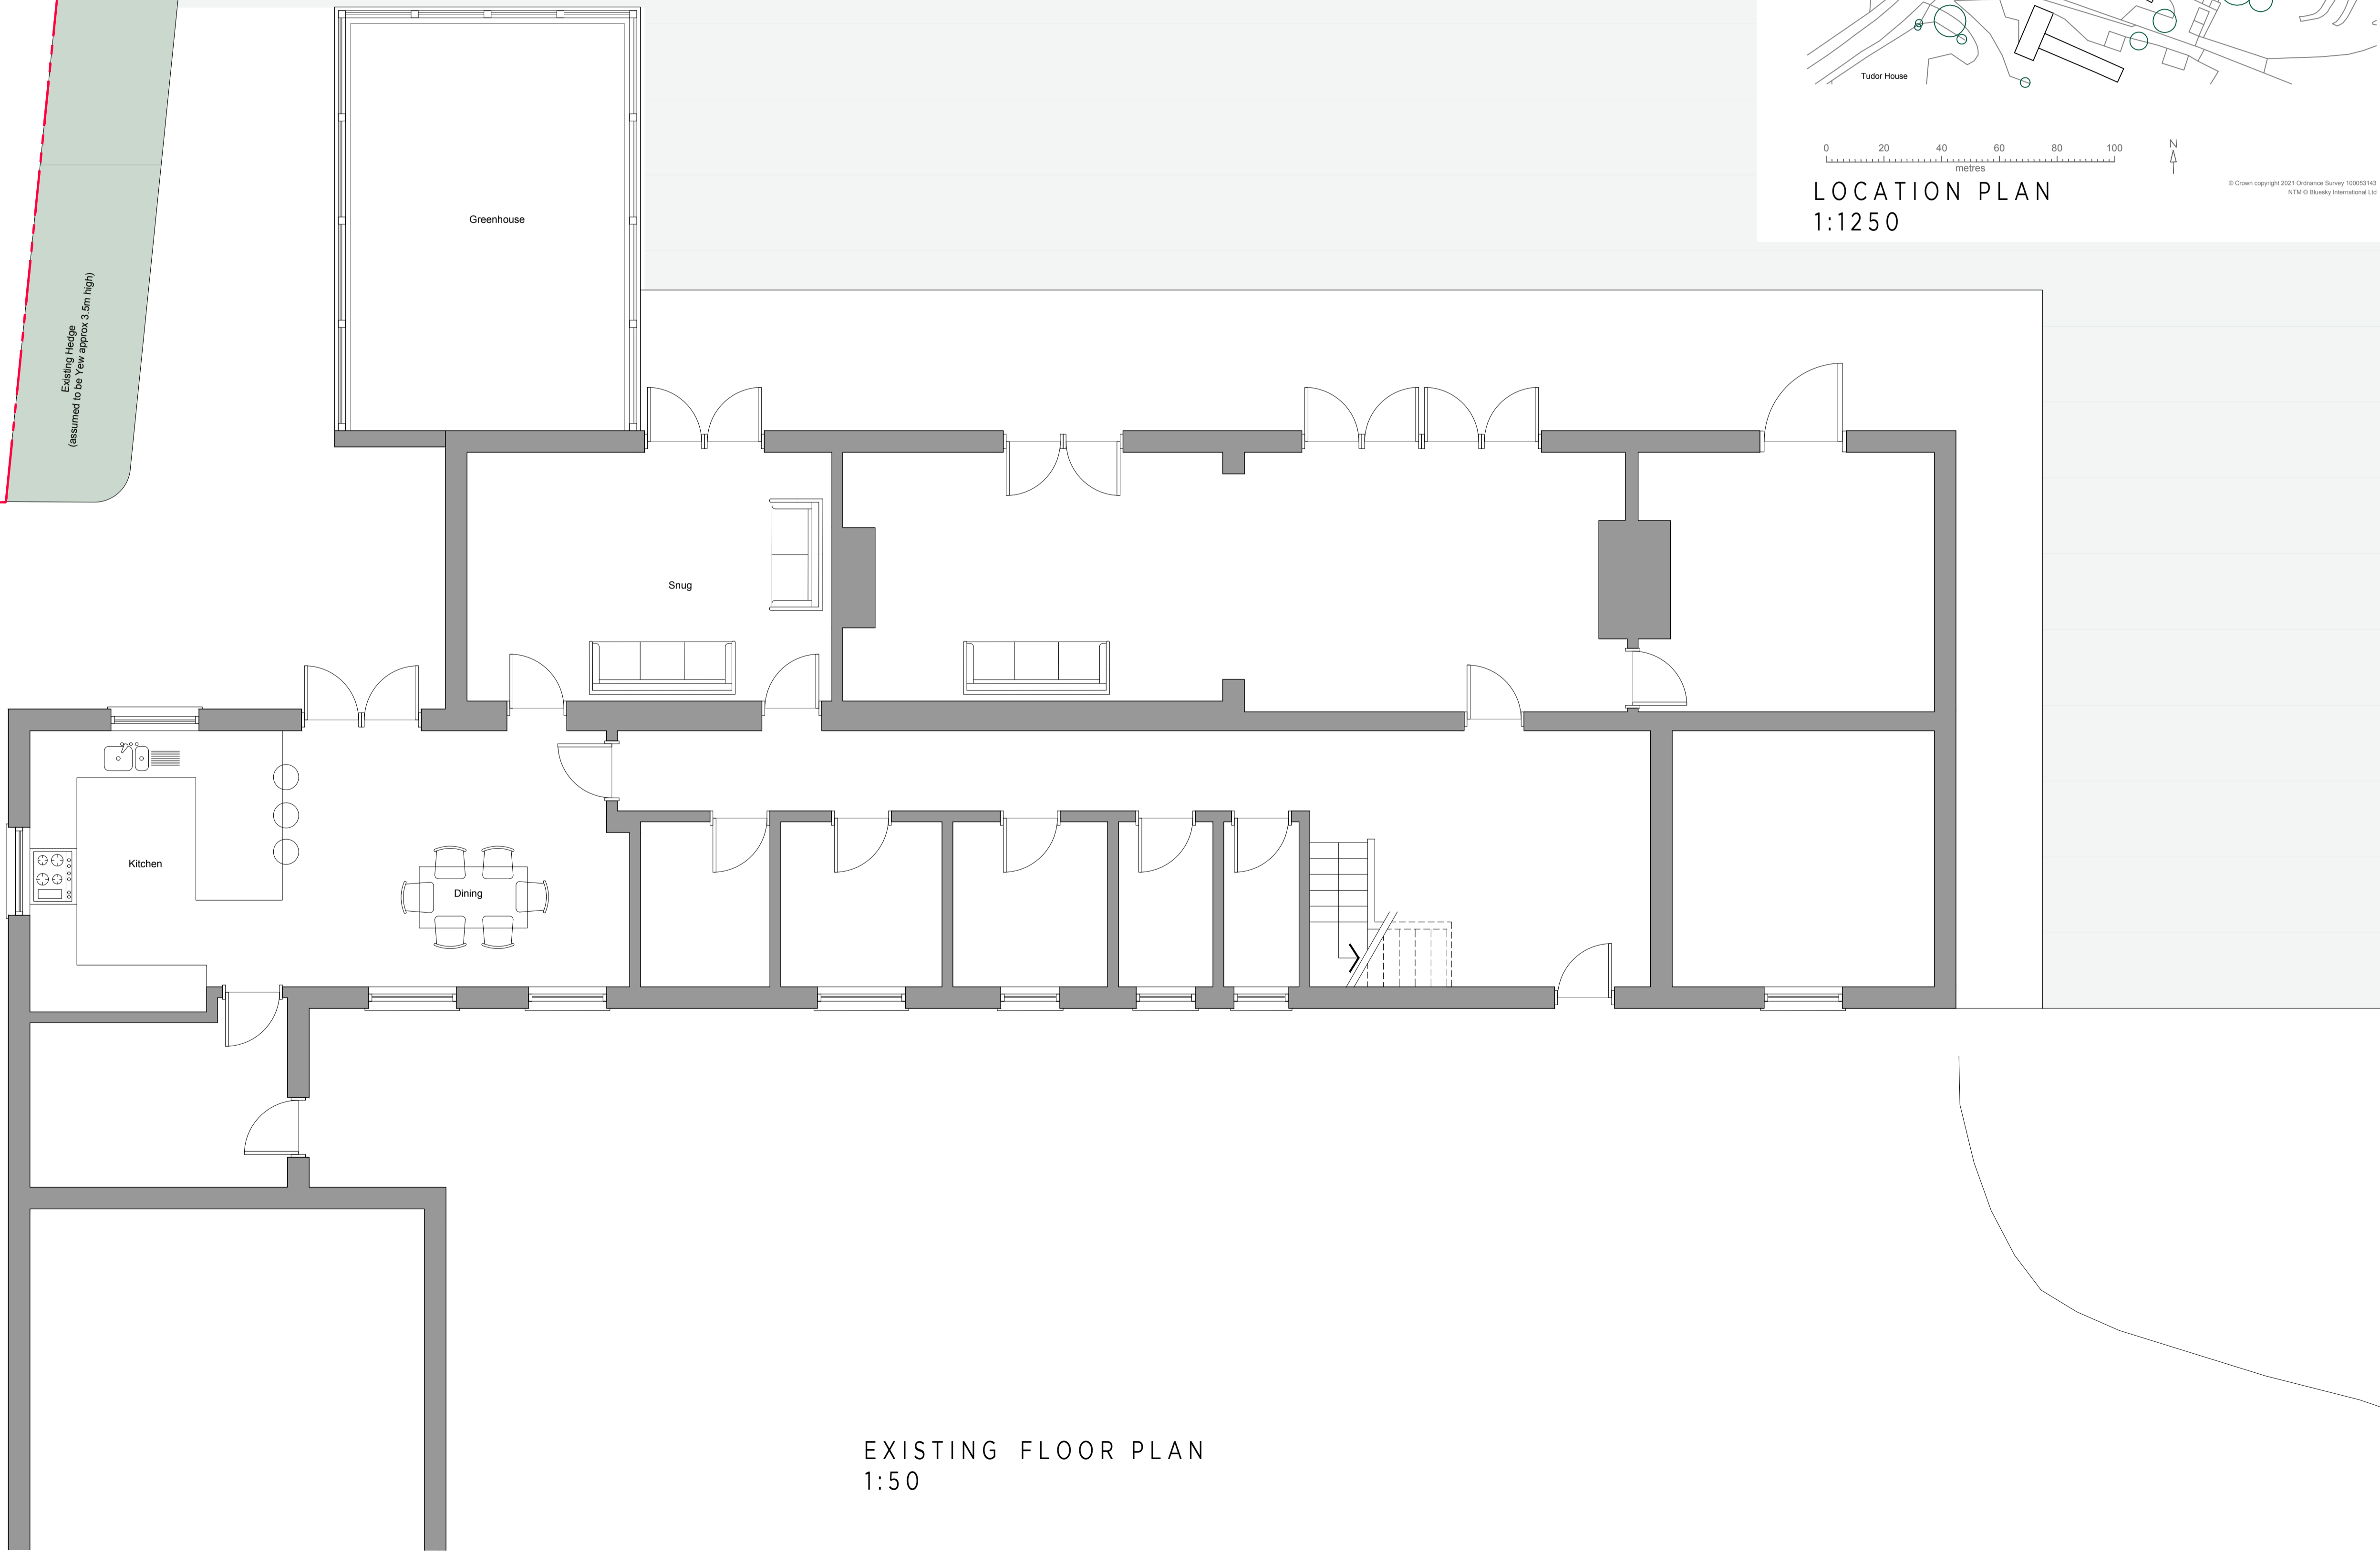


EXISTING FLOOR PLAN
 1:50

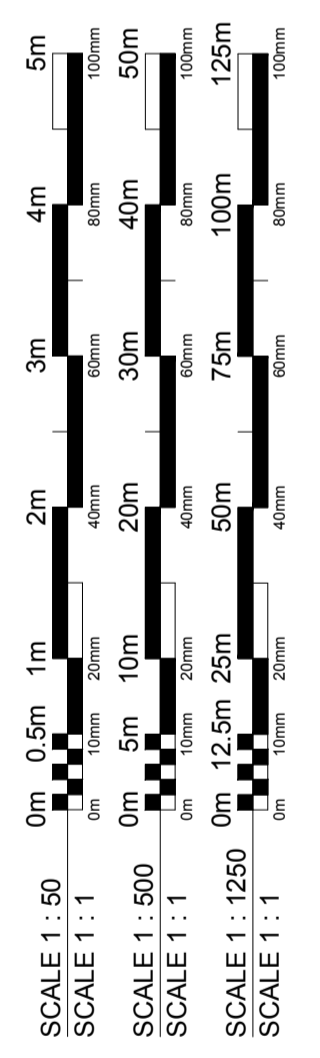


Architectural information block containing:
 - Project Name: The Old Rectory Pitchcott
 - Client: Charlie and Clare
 - Drawing Title: Ground Floor Existing
 - Drawn By: SP
 - Checked By: --
 - Scale: AS NOTED @ A1
 - Date: JAN 2020
 - Project No: 068
 - Drawing No: PPA
 - Revision: 01 0001 A00
 - Status: FOR INFORMATION
 - Parkes Poole Architecture logo and contact details.


Notes
 All dimensions to be verified on site. All elevations to be detailed with project finished.
 This drawing is the property of Parkes Poole Architecture and is based on the condition it is not
 responsible, without limitation, for any construction errors, omissions or any other liability arising
 from the use of this drawing.
 Copyright © 2020 Parkes Poole Architecture. All rights reserved.
 Drawing Number: 068_PPA_01_0002_A00. Date: 28/01/2020.

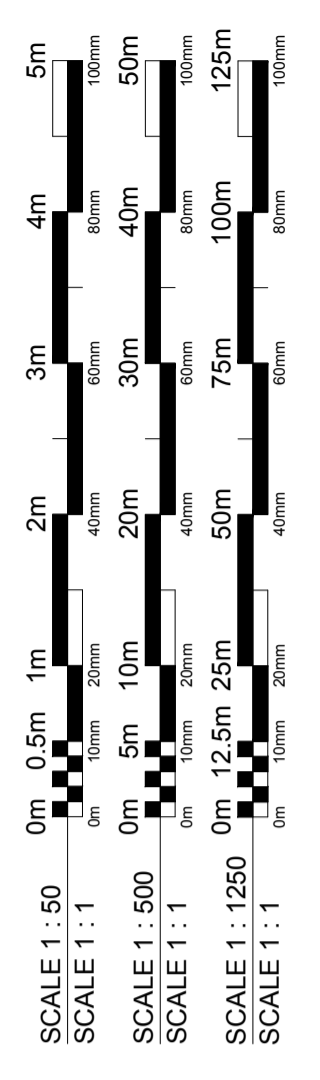

EXISTING REAR (SOUTH) ELEVATION
 1:50

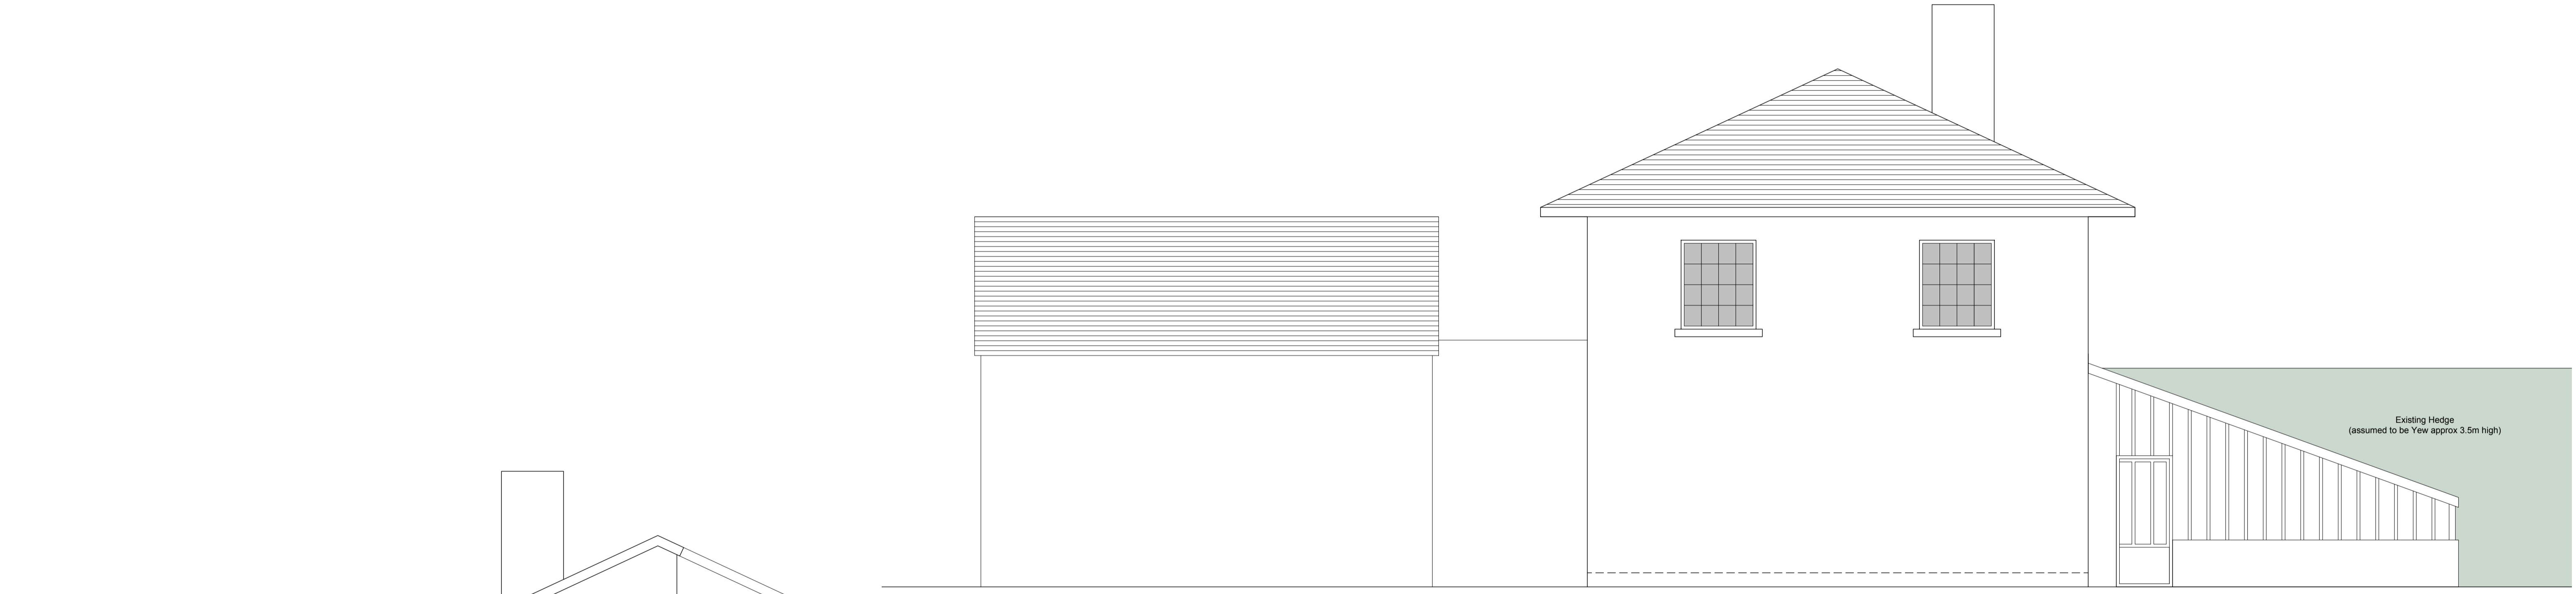

EXISTING SIDE (WEST) ELEVATION
 1:50

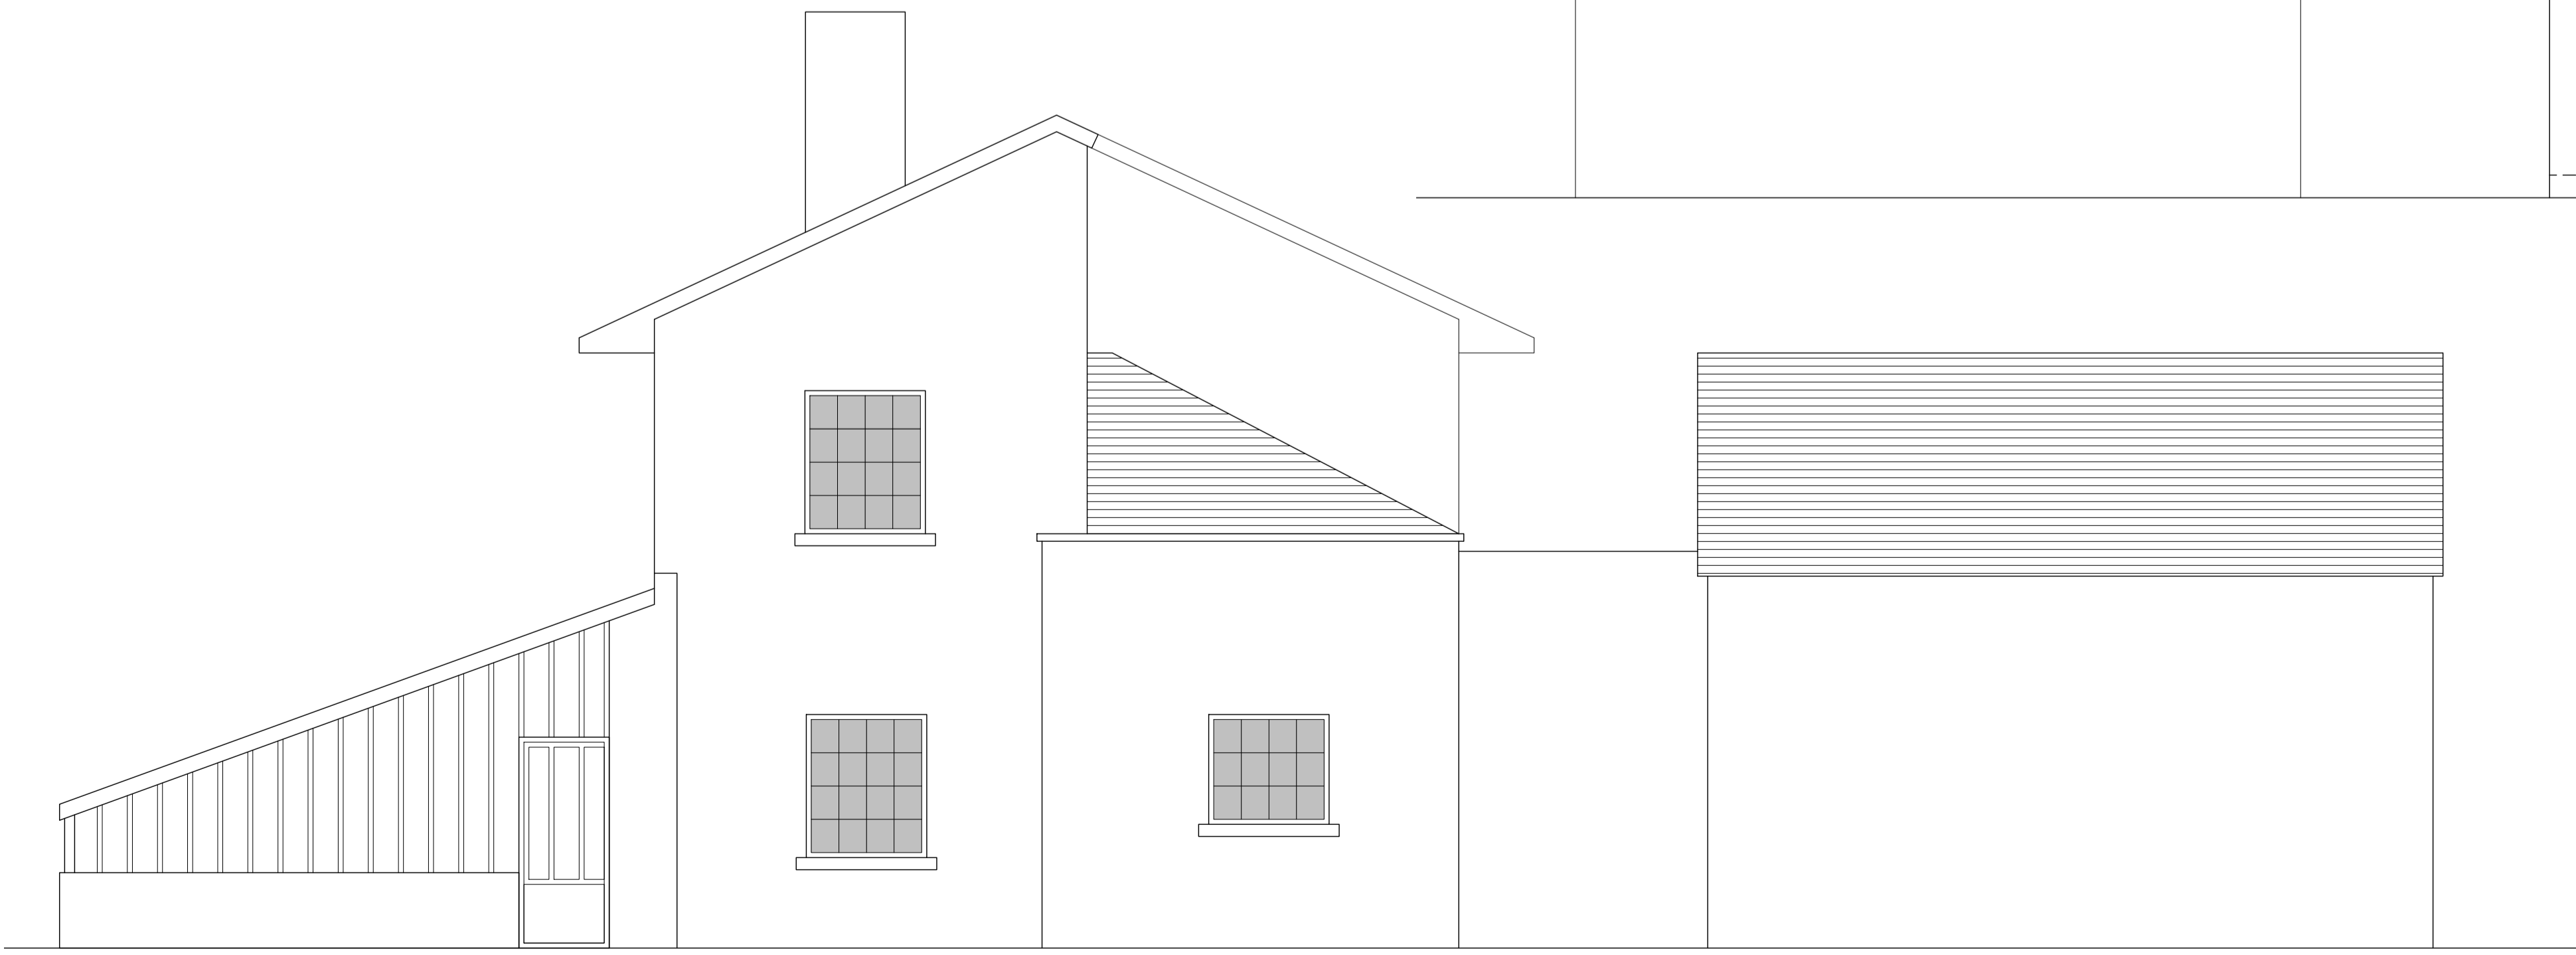

EXISTING SIDE (EAST) ELEVATION
 1:50

APP	27/01/20	PRELIMINARY ISSUE	SP
Rev	Date	Description	By

Parkes Poole
 architecture

Client
 Charlie and Clare

Project
 The Old Rectory
 Pitchcott

Drawing Title
 Elevations
 Existing

Drawn By
 SP

Checked By
 --

Scale
 AS NOTED @ A1




Date
 JAN 2020

Project No. Drawing No. Revision
 068 PPA 01 0002 A00

Status
FOR INFORMATION

© 2020 Parkes Poole Architecture
 www.parkespoole.co.uk

Notes
 All dimensions to be verified on site. All dimensions to be marked with project numbers.
 This drawing is the property of Parkes Poole Architecture and is to be used on the condition that it is not
 reproduced, stored or transmitted in any form or by any means, electronic or mechanical, including
 photocopying, recording, or by any information storage and retrieval system, without the prior written
 consent of Parkes Poole Architecture.
 Copyright © 2020 Parkes Poole Architecture. All rights reserved. Drawn by SP. Date: 27/01/20

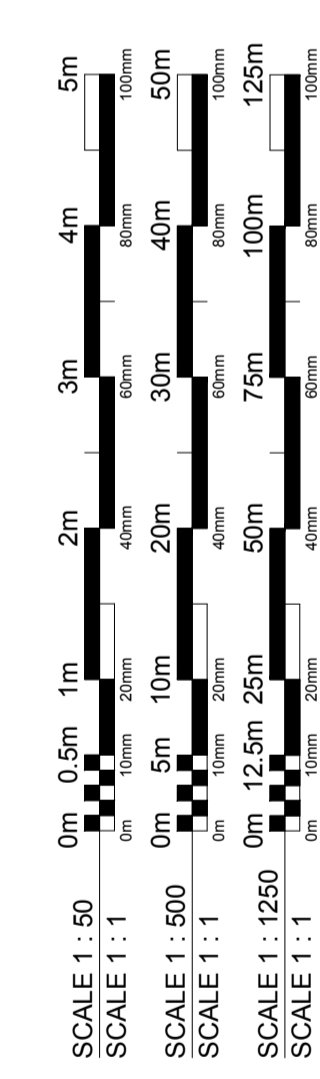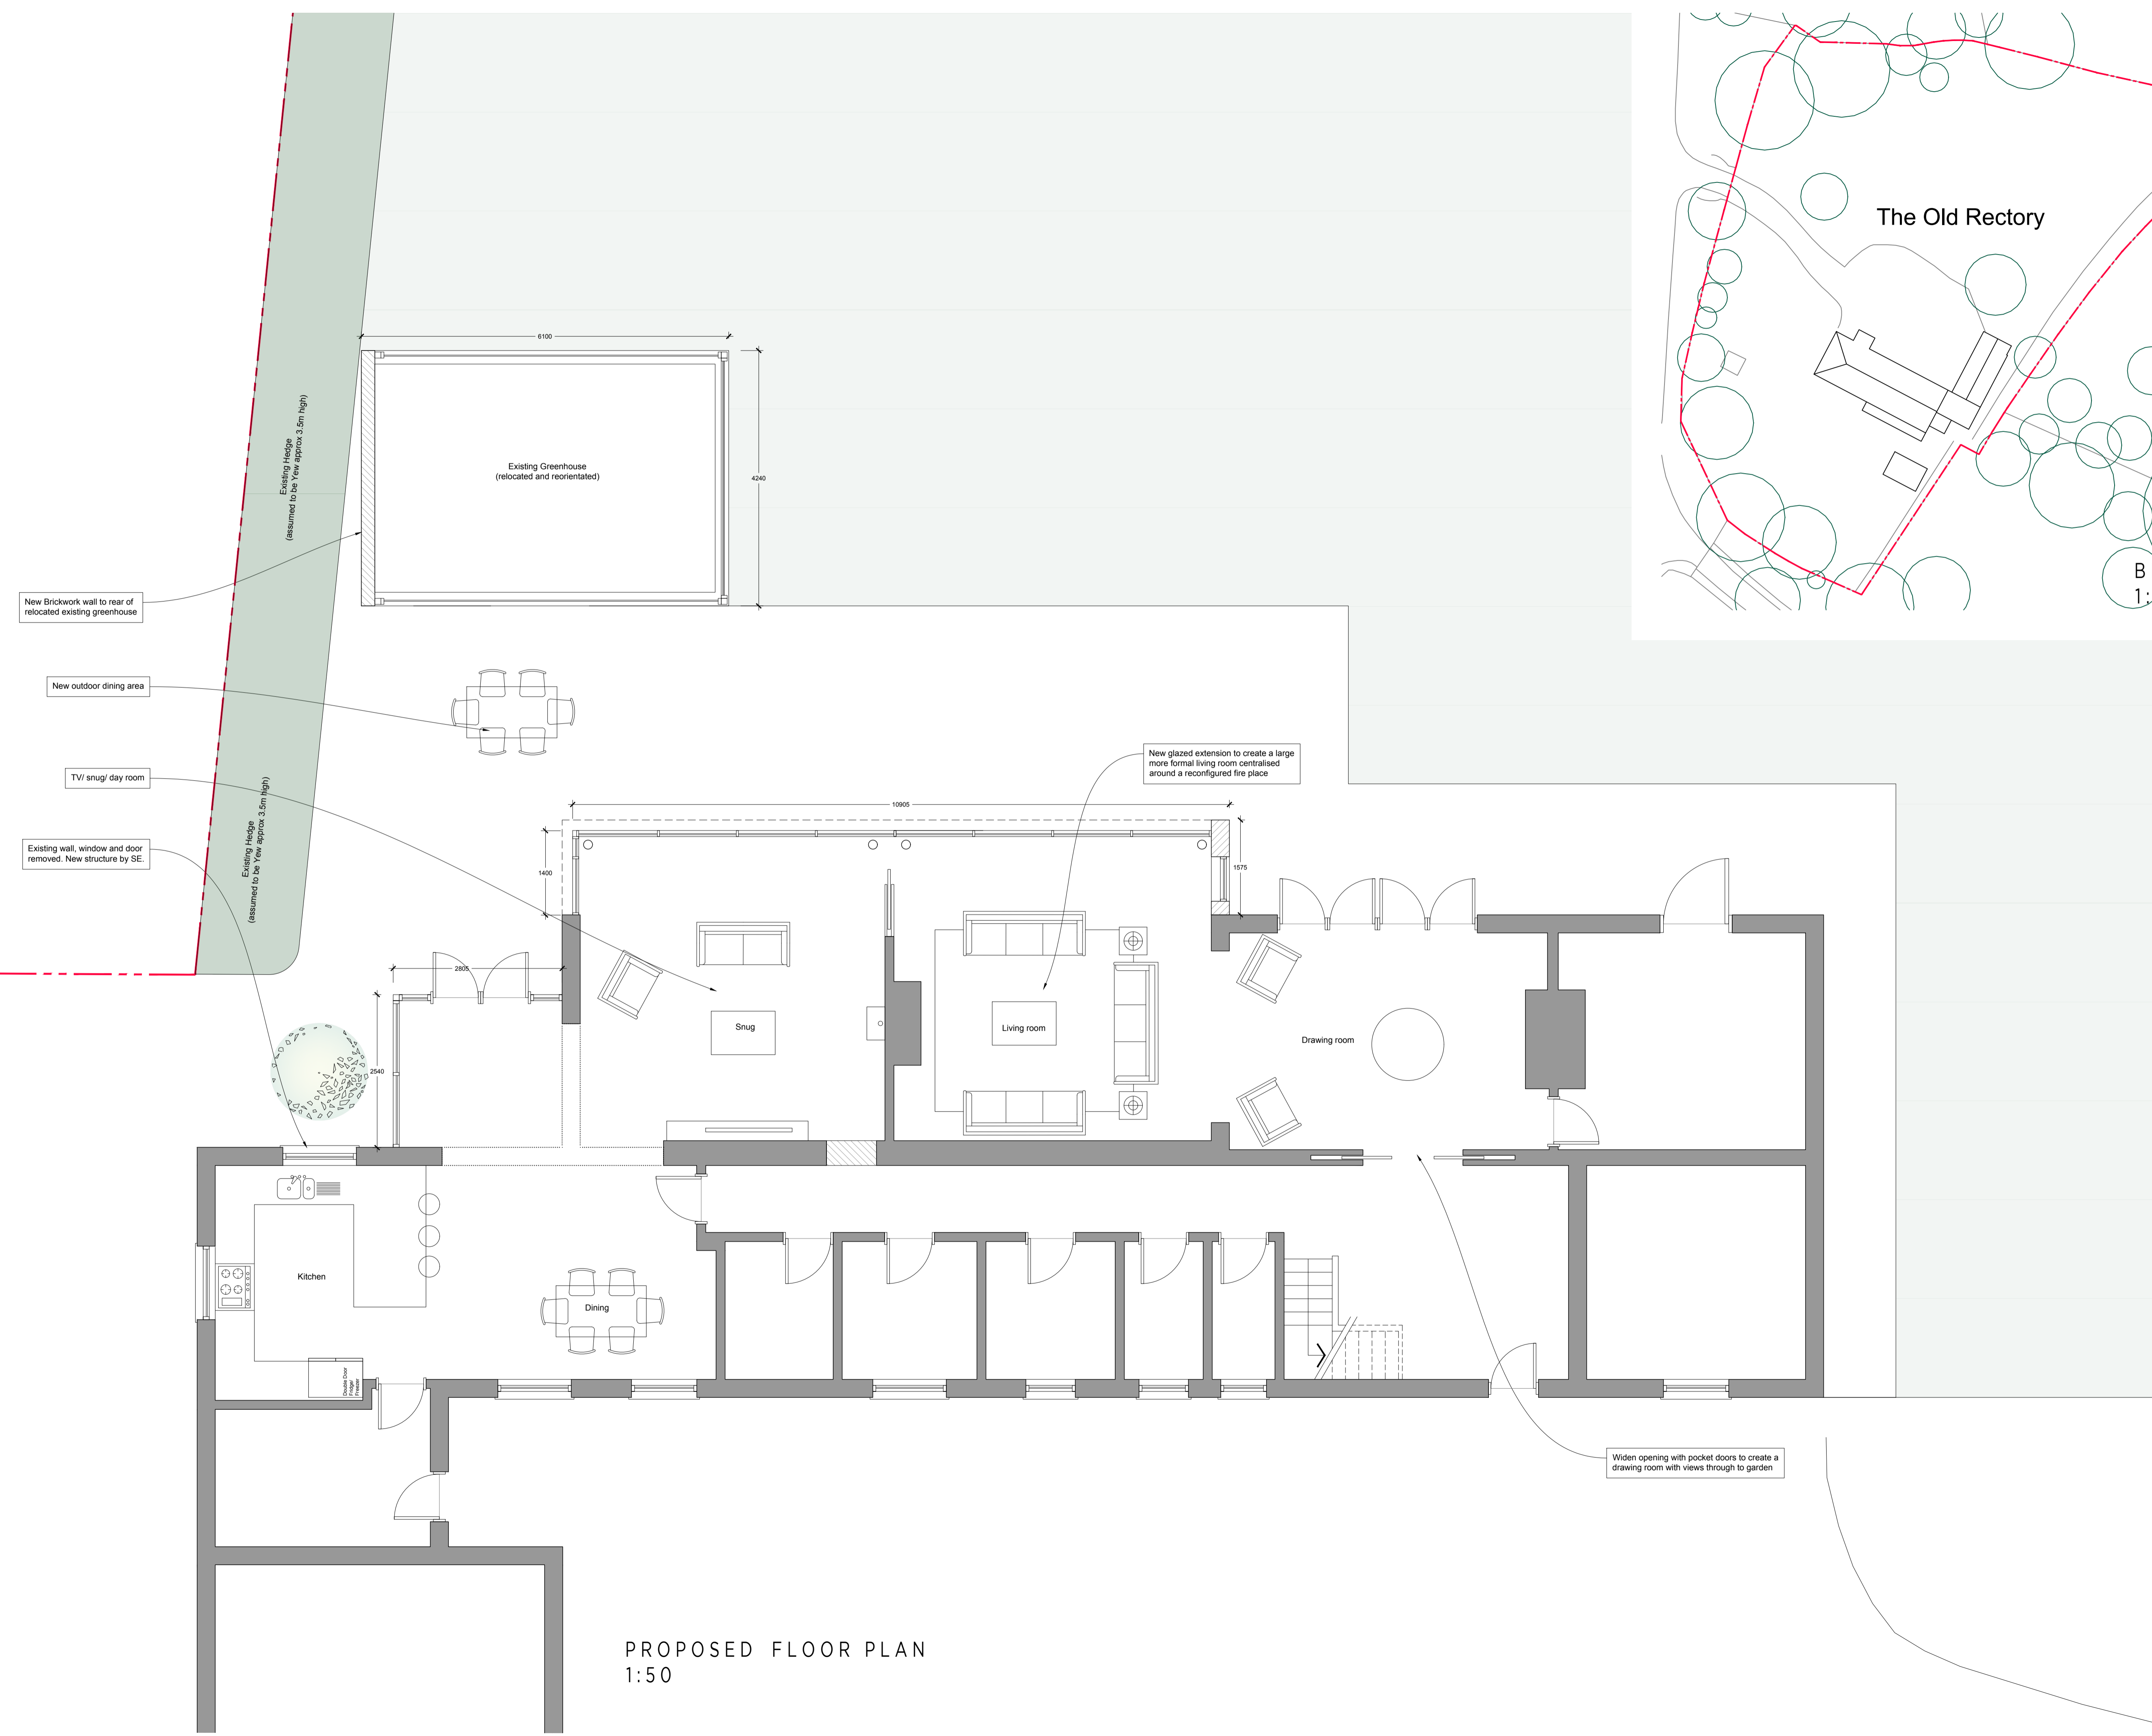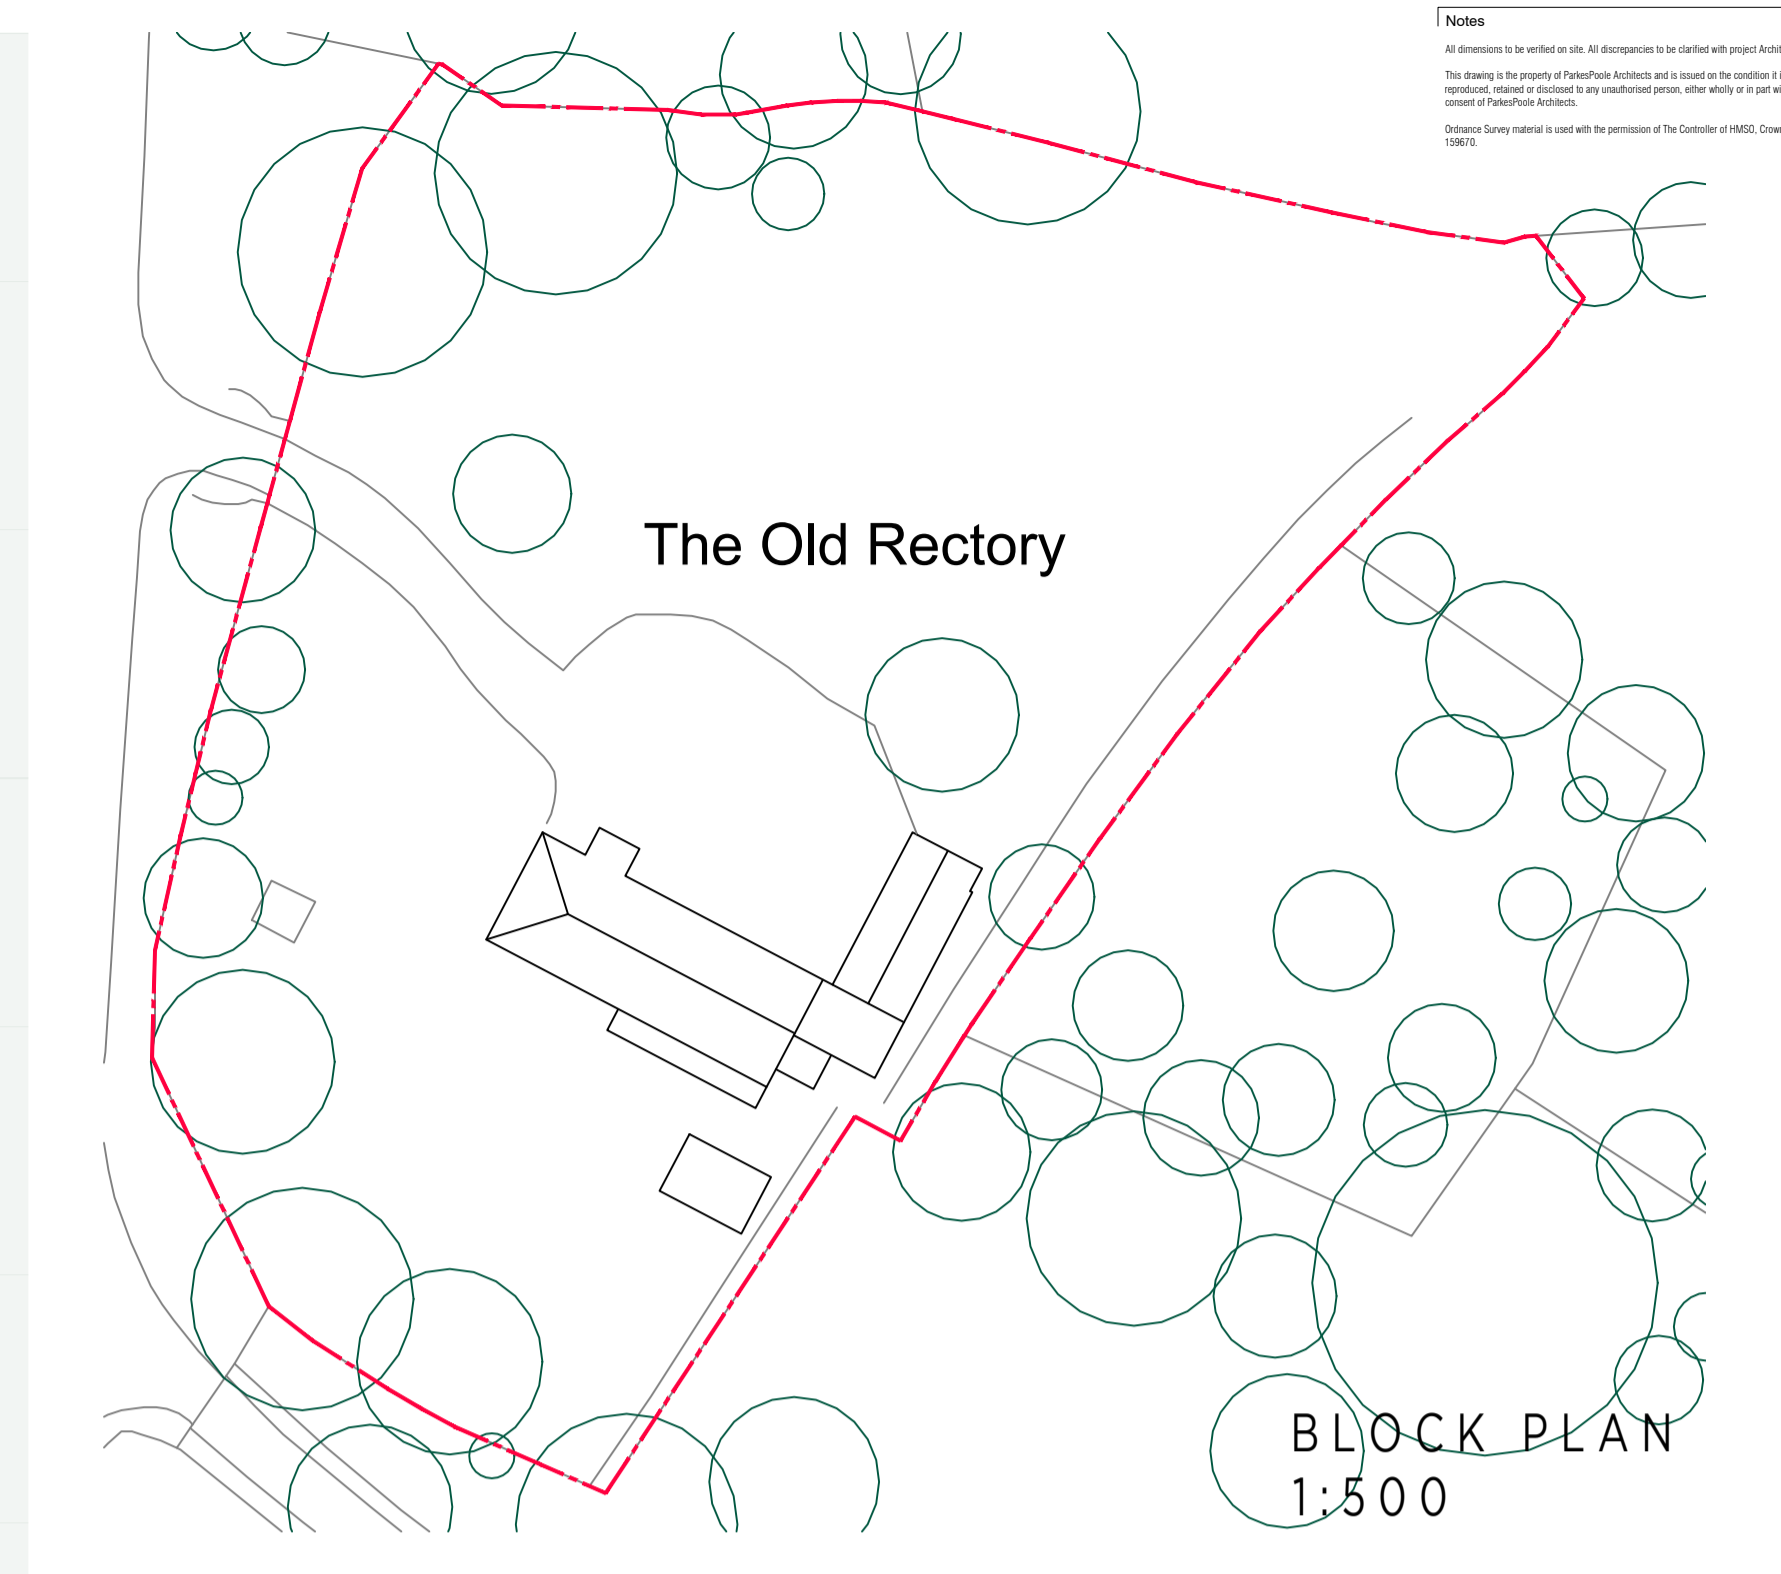

Rev	Date	Description	By
01	27/01/20	PRELIMINARY ISSUE	SP

Parkes Poole
architecture

Client
 Charlie and Clare

Project
 The Old Rectory
 Fitchcott

Drawing Title
 Ground Floor
 Proposed

Drawn By
 SP

Checked By
 --

Scale
 AS NOTED @ A1

Date
 JAN 2020

Project No. Drawing No. Revision
 068 PPA 20 0001 A00



Status
FOR INFORMATION

© 2020 Parkes Poole Architecture
 www.parkespoole.co.uk

Notes
 All dimensions to be verified on site. All dimensions to be marked with project numbers.
 This drawing is the property of Parkes Poole Architects and is based on the condition of use and application. It is not to be used for any other purpose without the prior written consent of Parkes Poole Architects.
 Copyright © Parkes Poole Architects 2020. All rights reserved. No part of this drawing may be reproduced without the permission of the Designer or PPA. Drawings are for information only.



SKETCH 3D VIEW
 NTS

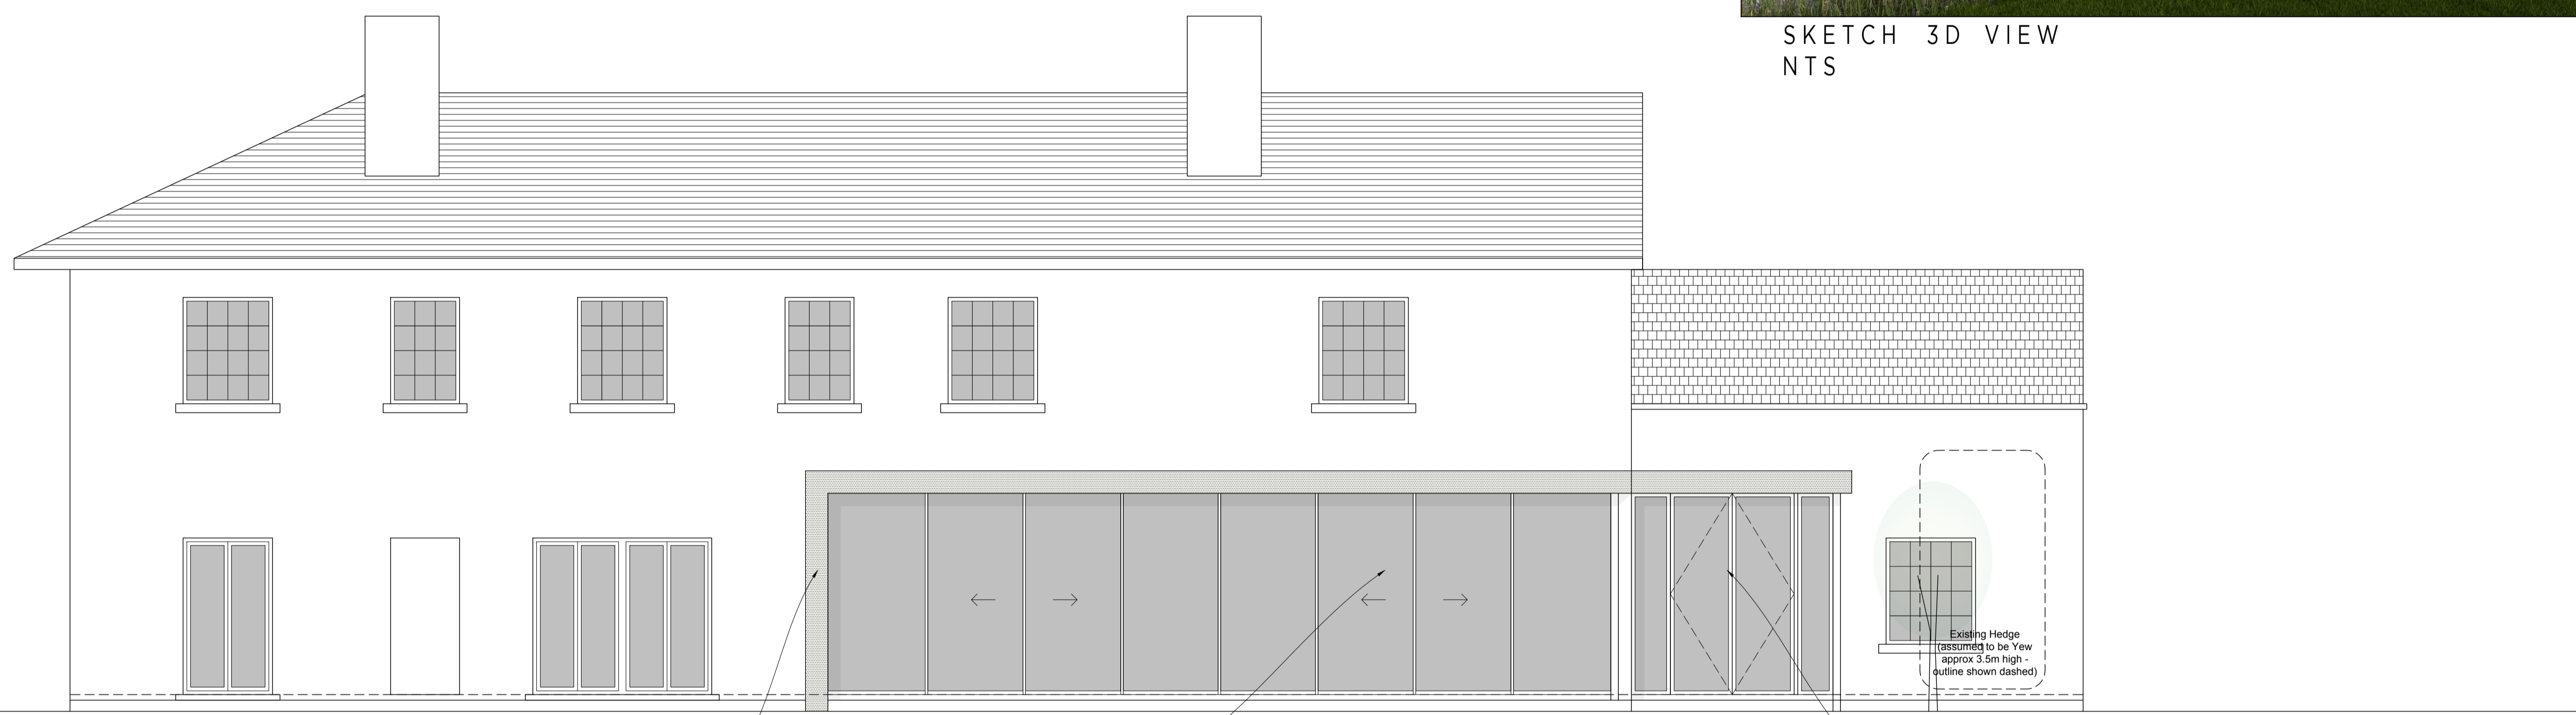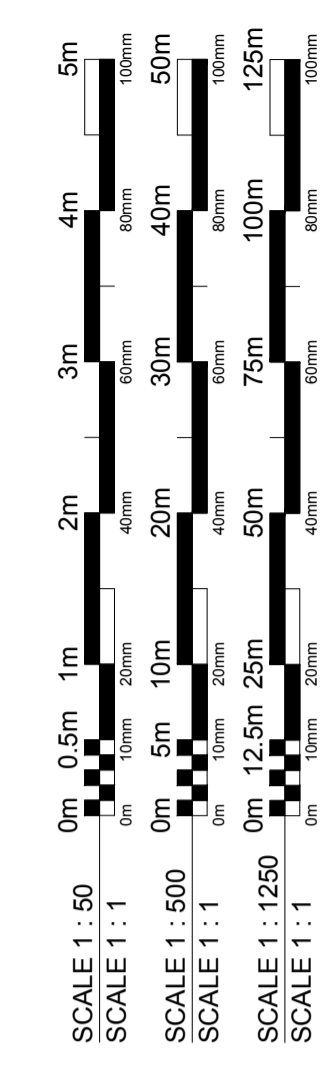


PROPOSED REAR (SOUTH) ELEVATION
 1:50

Concrete panels to wall and fascia Double glazed sliding doors to new extension New extension

Existing Hedge
 (assumed to be Yew
 approx 3.5m high -
 outline shown dashed)



PROPOSED SIDE (EAST) ELEVATION
 1:50

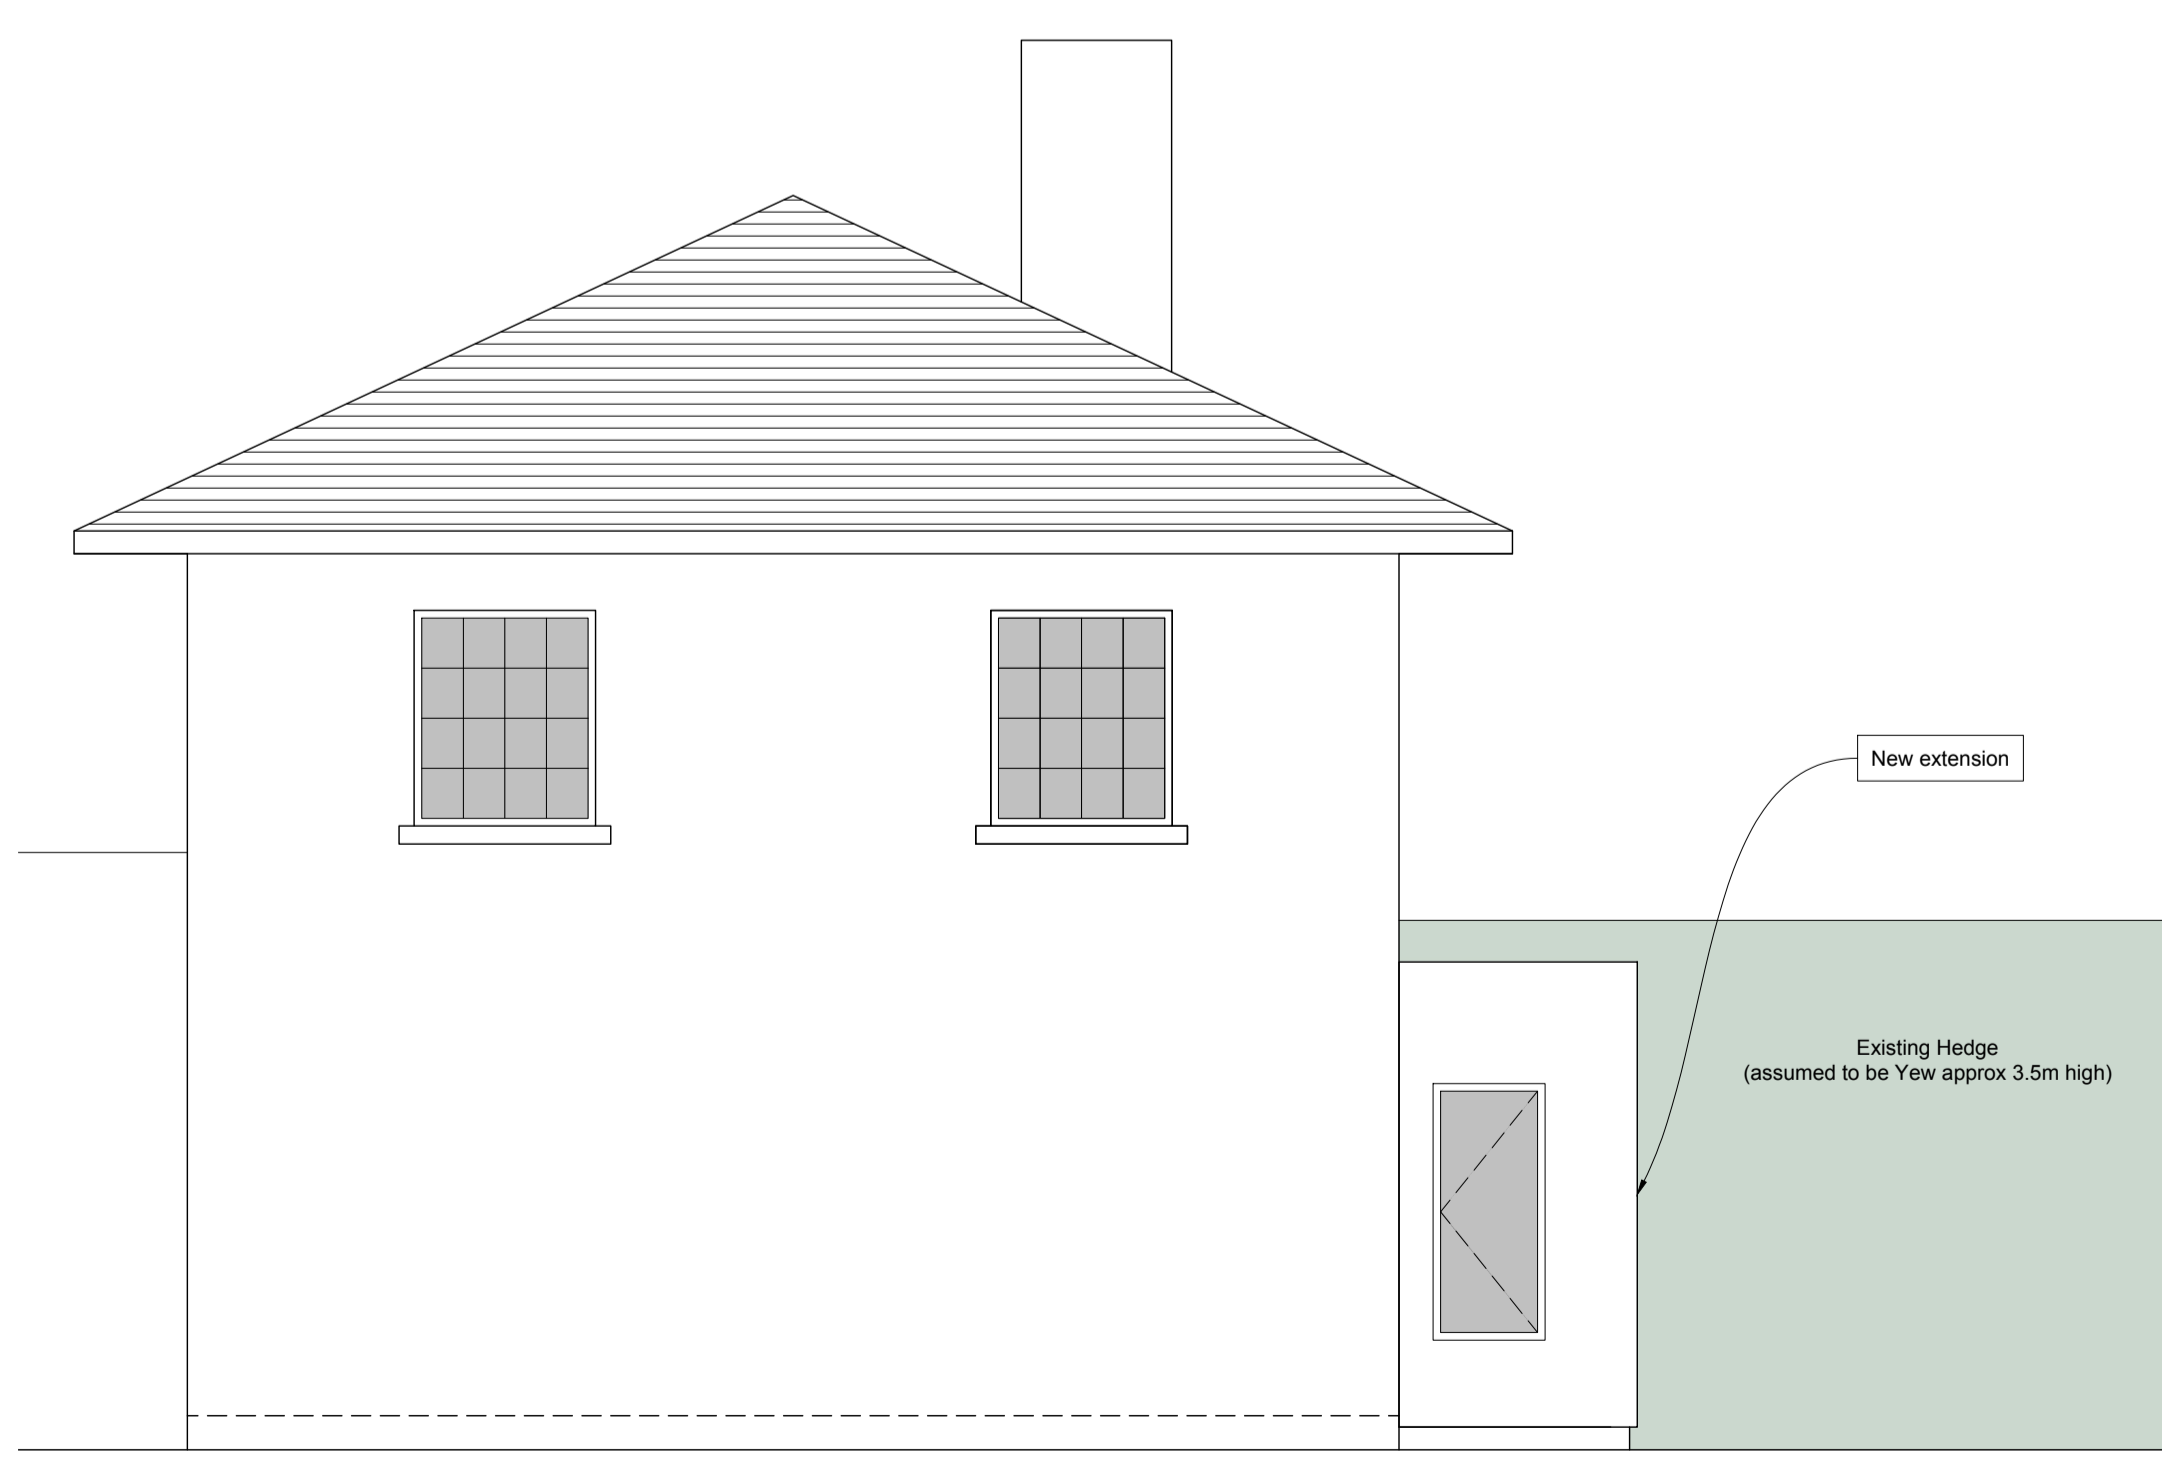

PROPOSED SIDE (WEST) ELEVATION
 1:50

New extension
 Existing Hedge
 (assumed to be Yew approx 3.5m high)

A00 27/01/21 PRELIMINARY ISSUE SP
 Rev: [Date] [Description] [By]

Parkes Poole
 architecture

Client
 Charlie and Clare

Project
 The Old Rectory
 Pitchcott

Drawing Title
 Elevations
 Proposed

Drawn By: SP Checked By: --
 Scale: AS NOTED @ A1 Date: JAN 2020

Project No. 068 Drawing No. PPA Revision 20 0002 A00
 Status: FOR INFORMATION

P: +44 (0) 1782 821111
 E: info@parkespoole.com www.parkespoole.com