



PROPOSED SITE & GROUND FLOOR PLAN 1:100

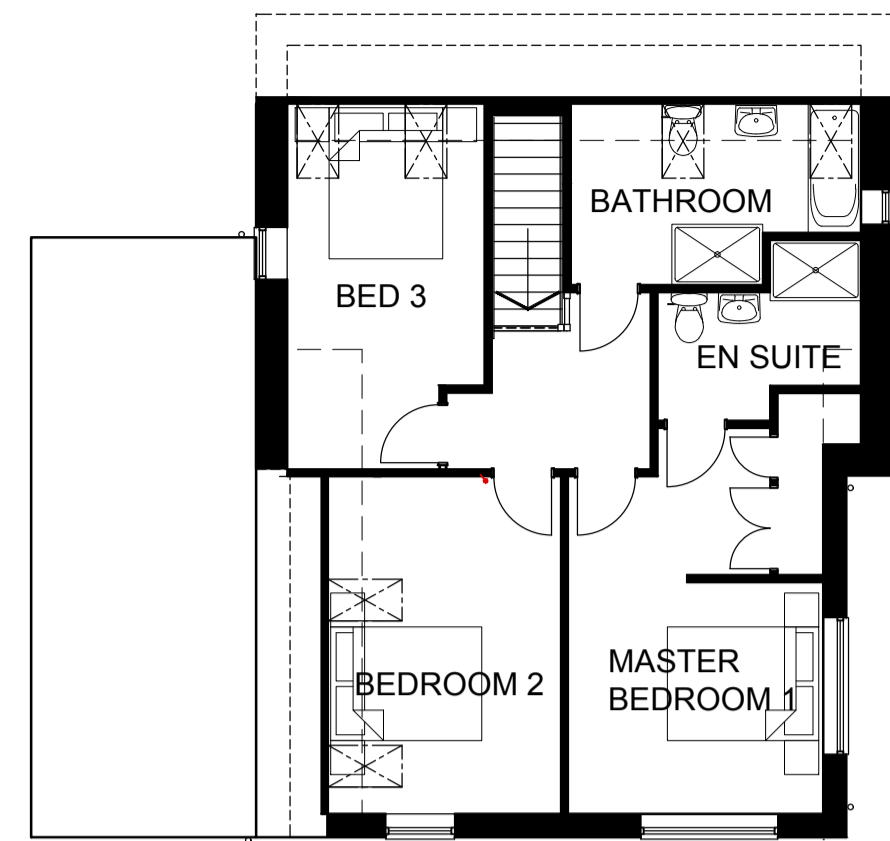


PROPOSED FIRST FLOOR PLAN 1:100

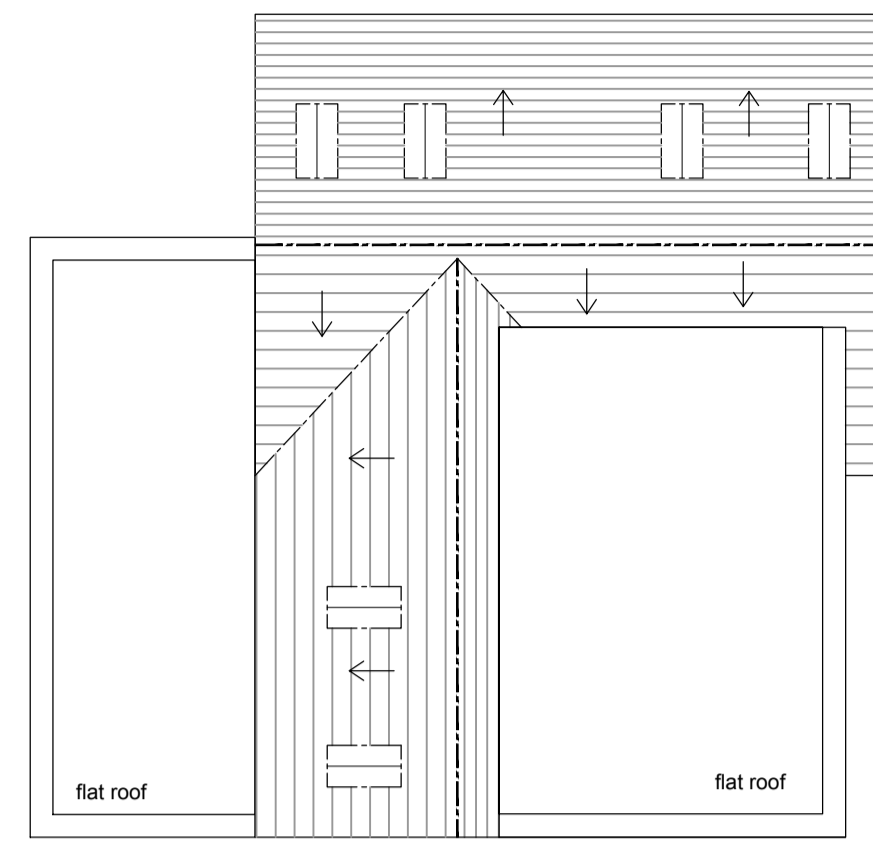

PROPOSED ROOF PLAN 1:100




PROPOSED FRONT ELEVATION 1:100

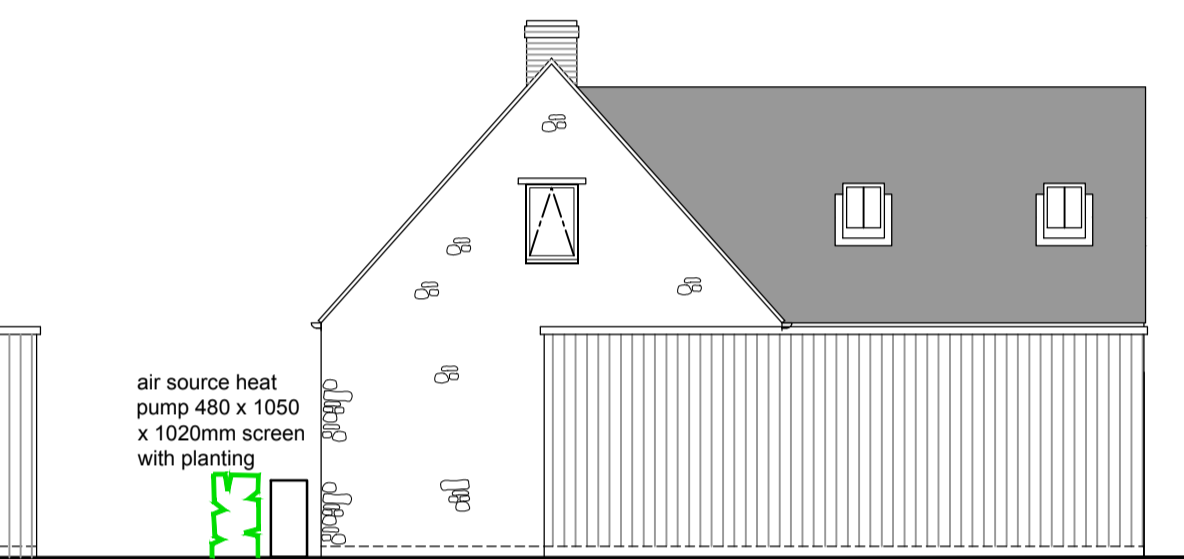




PROPOSED SIDE ELEVATION 1:100



PROPOSED REAR ELEVATION 1:100

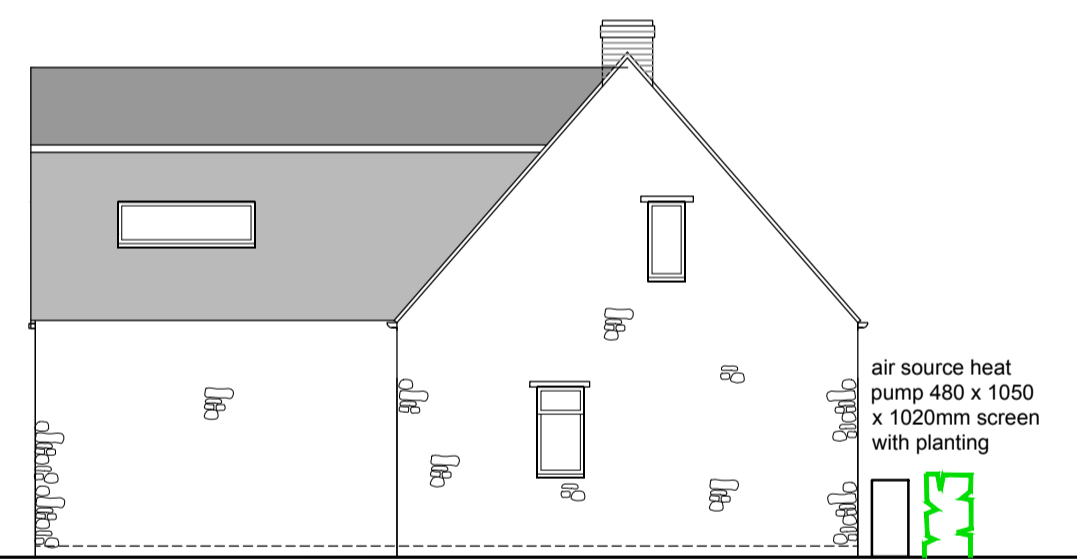

PROPOSED SIDE ELEVATION 1:100

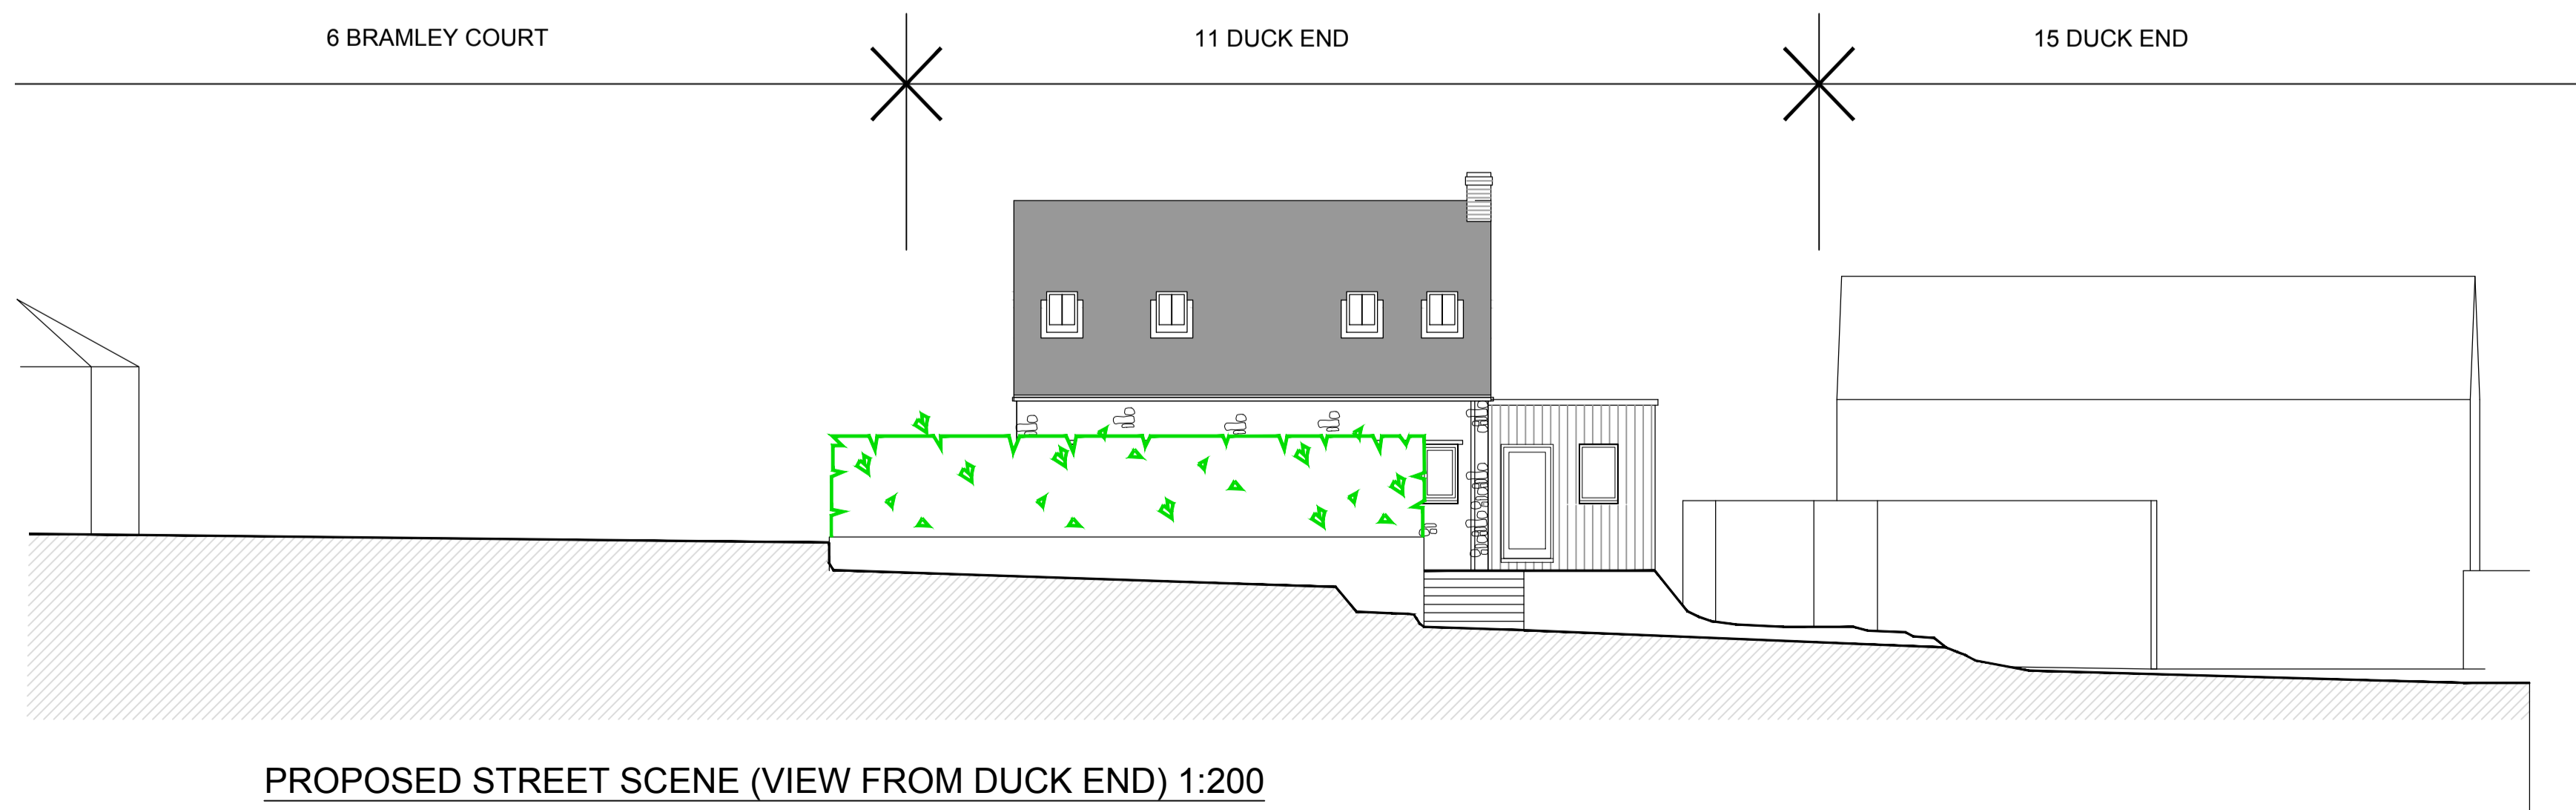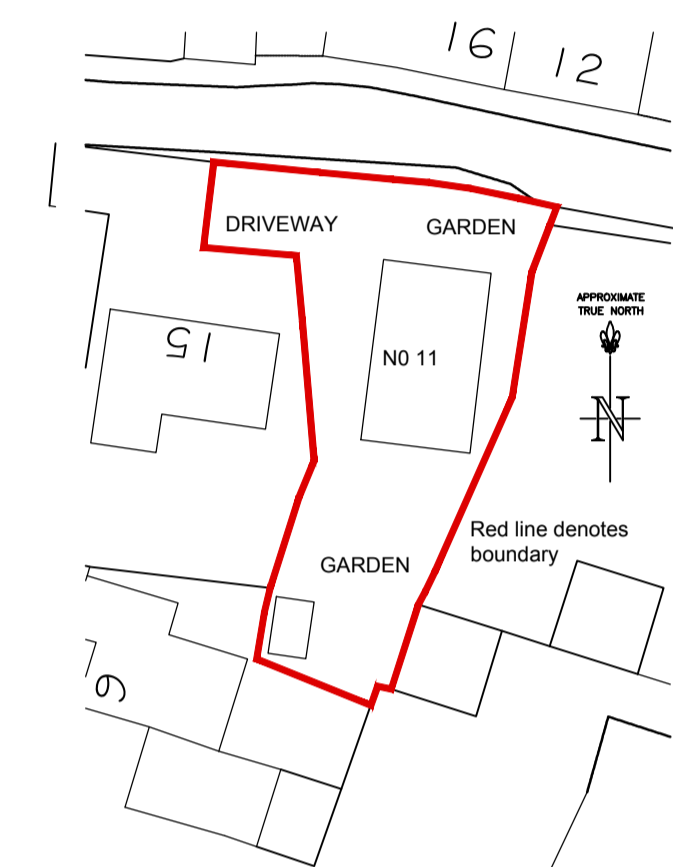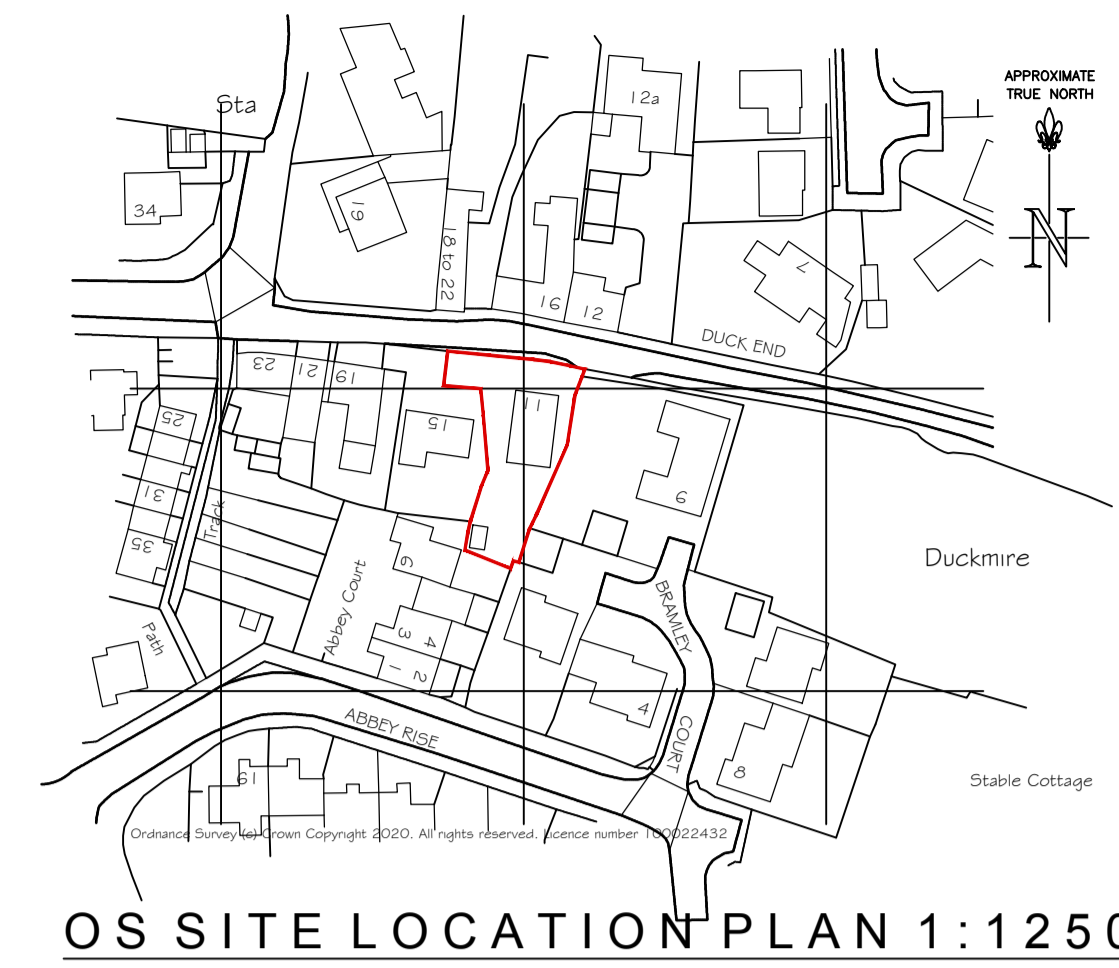

Notes:

NOTES

1. THE COPYRIGHT OF THIS DRAWING IS VESTED IN ADJ ARCHITECTURAL SERVICES LTD AND IT MAY NOT BE REPRODUCED IN WHOLE OR PART OR USED FOR THE MANUFACTURE OF ANY ARTICLE WITHOUT THE EXPRESS PERMISSION OF THE COPYRIGHT HOLDERS.
2. DO NOT SCALE DRAWING. WORK TO FIGURED DIMENSIONS ONLY.
3. THIS DRAWING IS TO BE READ IN CONJUNCTION WITH ALL RELEVANT ARCHITECTS, STRUCTURAL & SERVICE ENGINEERS AND ADJ ARCHITECTURAL SERVICES DRAWINGS AND SPECIFICATIONS.
4. THE CONTRACTOR IS RESPONSIBLE FOR CHECKING ALL DIMENSIONS ON SITE AND IS TO REPORT ANY DISCREPANCY TO THE CLIENT/DESIGNER PRIOR TO THE COMMENCEMENT OF ANY WORKS OR BEFORE THE FABRICATION OF ANY COMPONENT.
5. THE CONTRACTOR IS ALSO RESPONSIBLE FOR THE DETERMINATION OF ALL UNDERGROUND SERVICES.

1:100

REV: DESCRIPTION: BY: DATE:

STATUS: SCHEME DRAWING



CLIENT: MR & MRS TAYLOR
11 DUCK END
WOLLASTON
NN29 7SH

ARCHITECT: ADJ Architectural Services LTD
8 COBBOLD CLOSE, EARLS BARTON,
NORTHAMPTONSHIRE, NN6 0JA
Tel 07976799139 email alan@adjarchitecturalservices.co.uk

SITE: 11 DUCK END
WOLLASTON

TITLE: PROPOSED
PLANS & ELEVATIONS

SCALE: AT A1: AS STATED DATE: JAN 21 DRAWN: ADJ CHECKED: ADJ

PROJECT NO: 350/2020 DRAWING NO: 350-20-05 REVISION: -