


PROPOSED: PLANS AND ELEVATIONS

GARAGE AT CLARETS BARN, GARSTANG ROAD, CHURCH TOWN

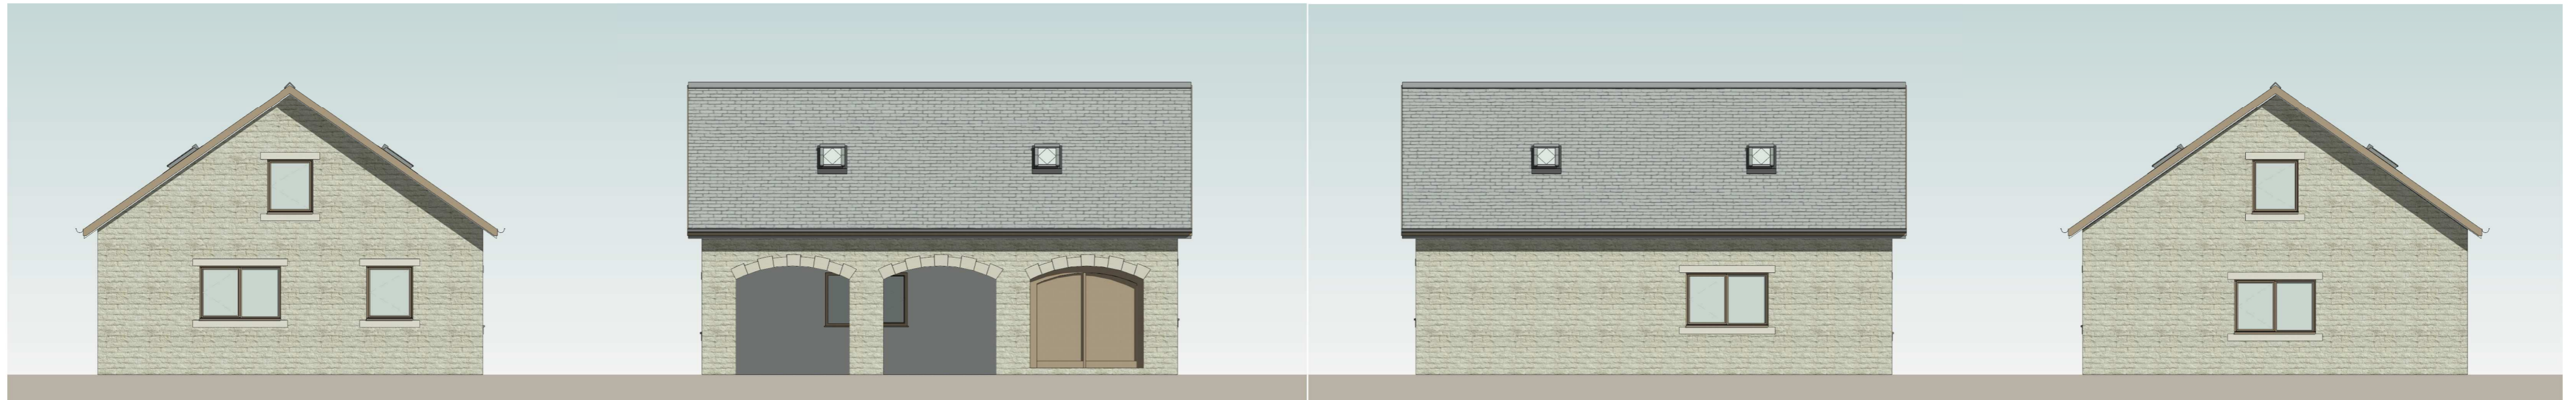

NORTH ELEVATION

1 : 100

EAST ELEVATION


1 : 100

WEST ELEVATION

1 : 100


SOUTH ELEVATION

1 : 100

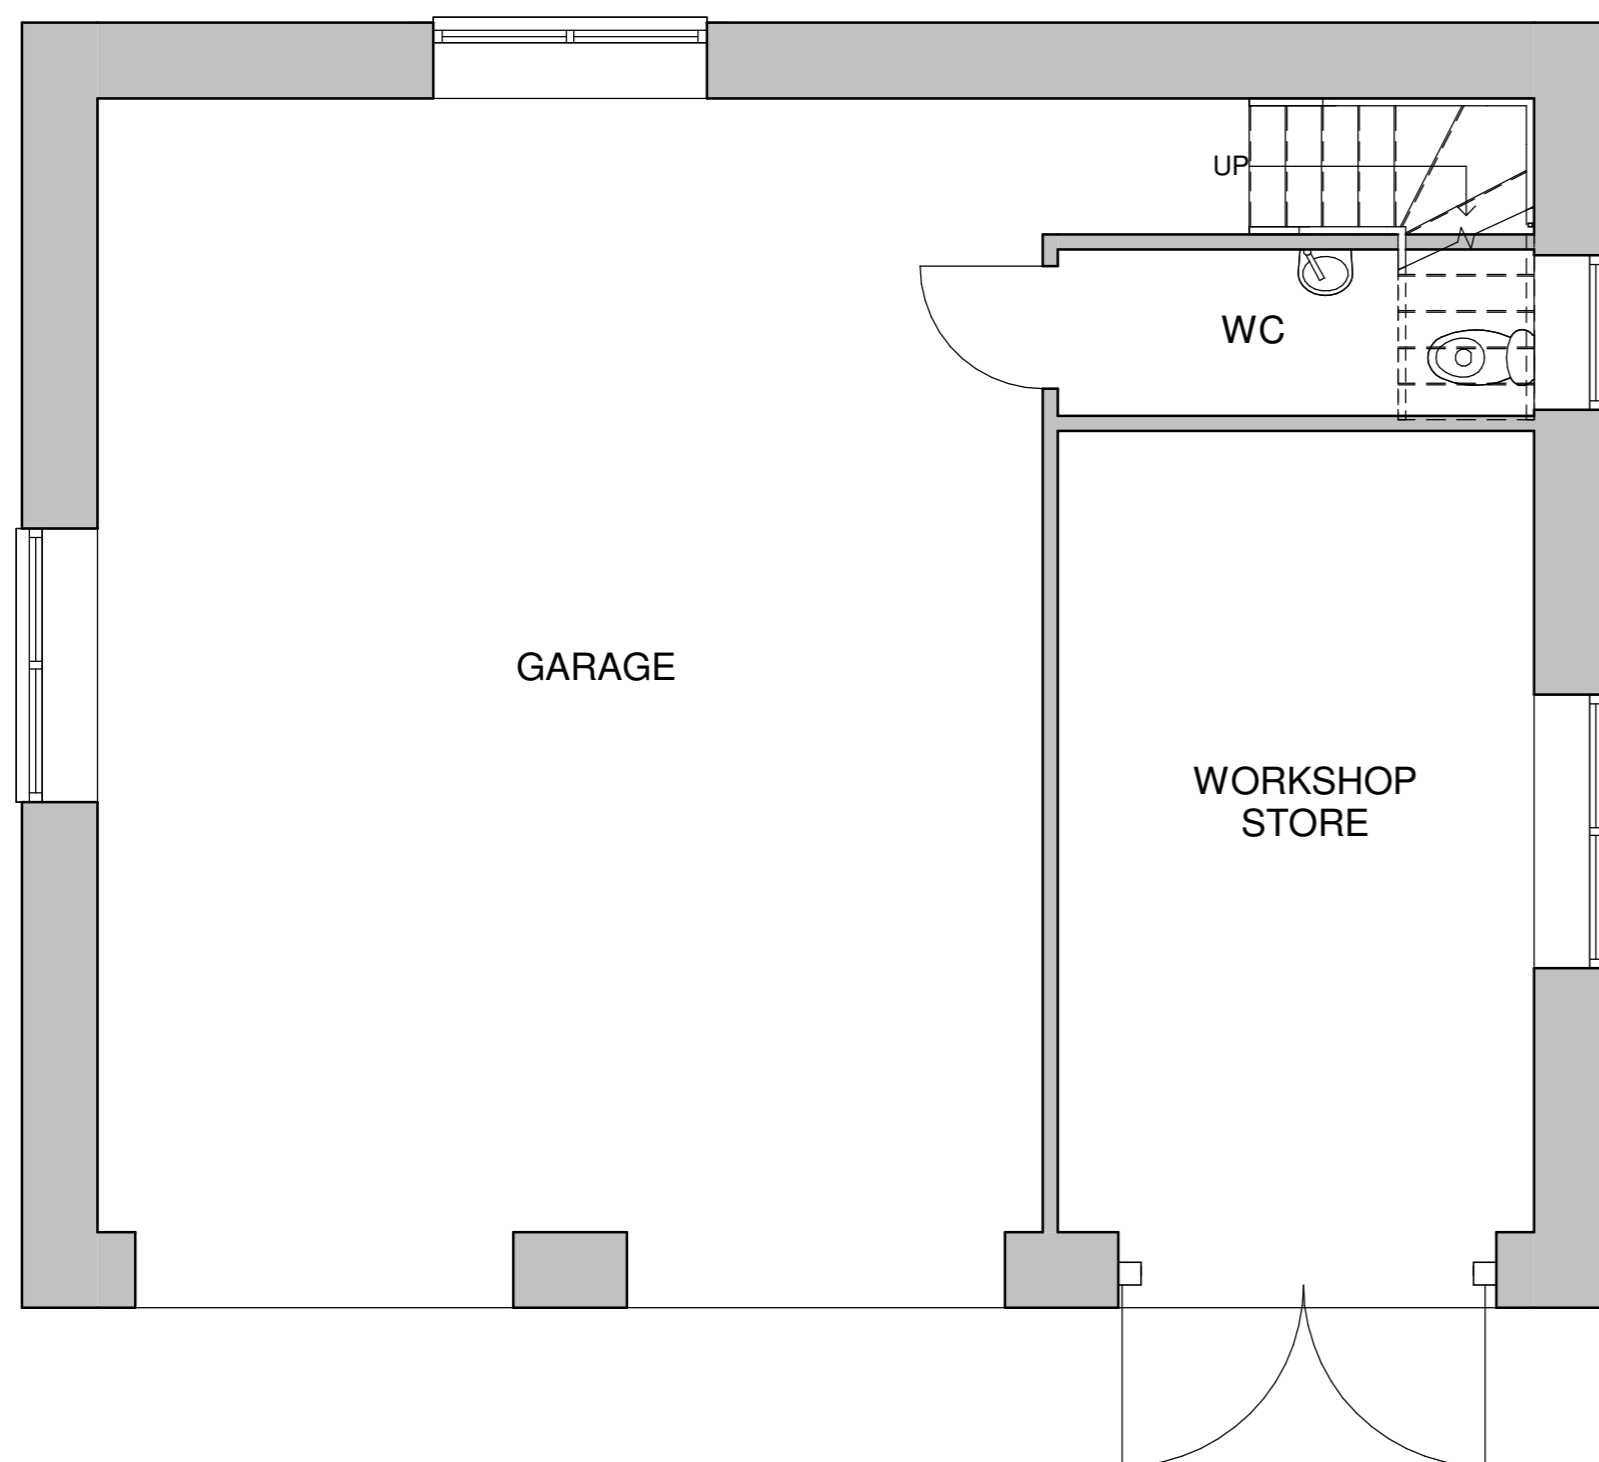

GROUND FLOOR PLAN

1 : 50

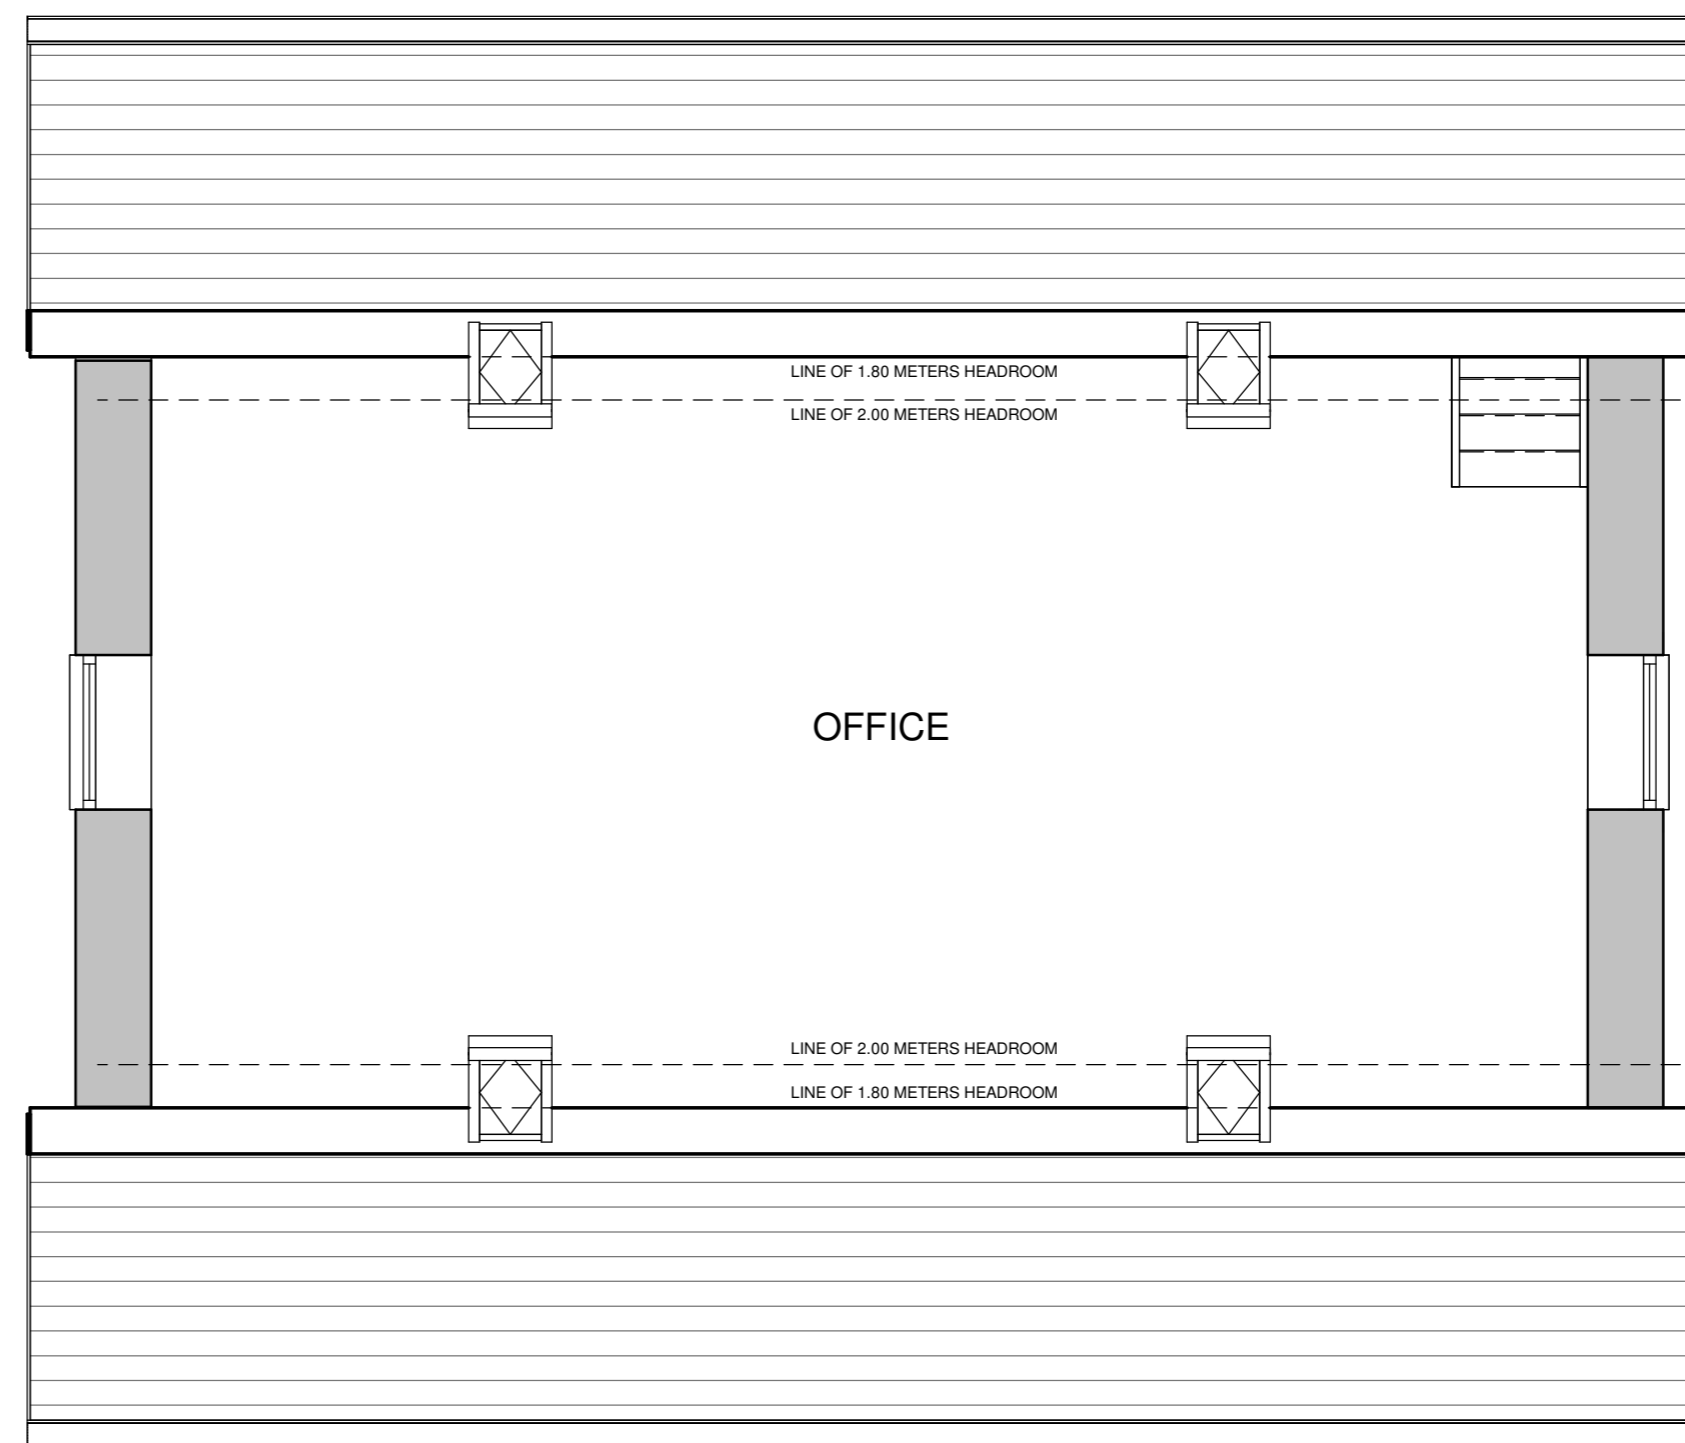

FIRST FLOOR PLAN

1 : 50



<p>T: 01995 604514 E: info@GrahamAnthonyAssociates.com W: www.GrahamAnthonyAssociates.com</p>		<p>2 CROSTON VILLA HIGH STREET GARSTANG PRESTON PR3 1EA</p>	
CLIENT	DWS STATUS		
MR.KIPPAX	Project Status		
DRAWING TITLE / PROJECT			
PROPOSED: PLANS AND ELEVATIONS			
GARAGE AT CLARETS BARN, GARSTANG ROAD, CHURCH TOWN			
DRAWING No.	SCALE(S)	DATE	
GA3191-GAR-CB-001	1:100/1:50 @ A2	JAN:21	

ALL DIMENSIONS TO BE CHECKED ON SITE AND ANY DISCREPANCIES TO BE REPORTED TO GRAHAM ANTHONY ASSOCIATES PRIOR TO PROCEEDING WITH ANY WORKS. DO NOT SCALE OFF DRAWING AND REFER TO WRITTEN DIMENSIONS.