


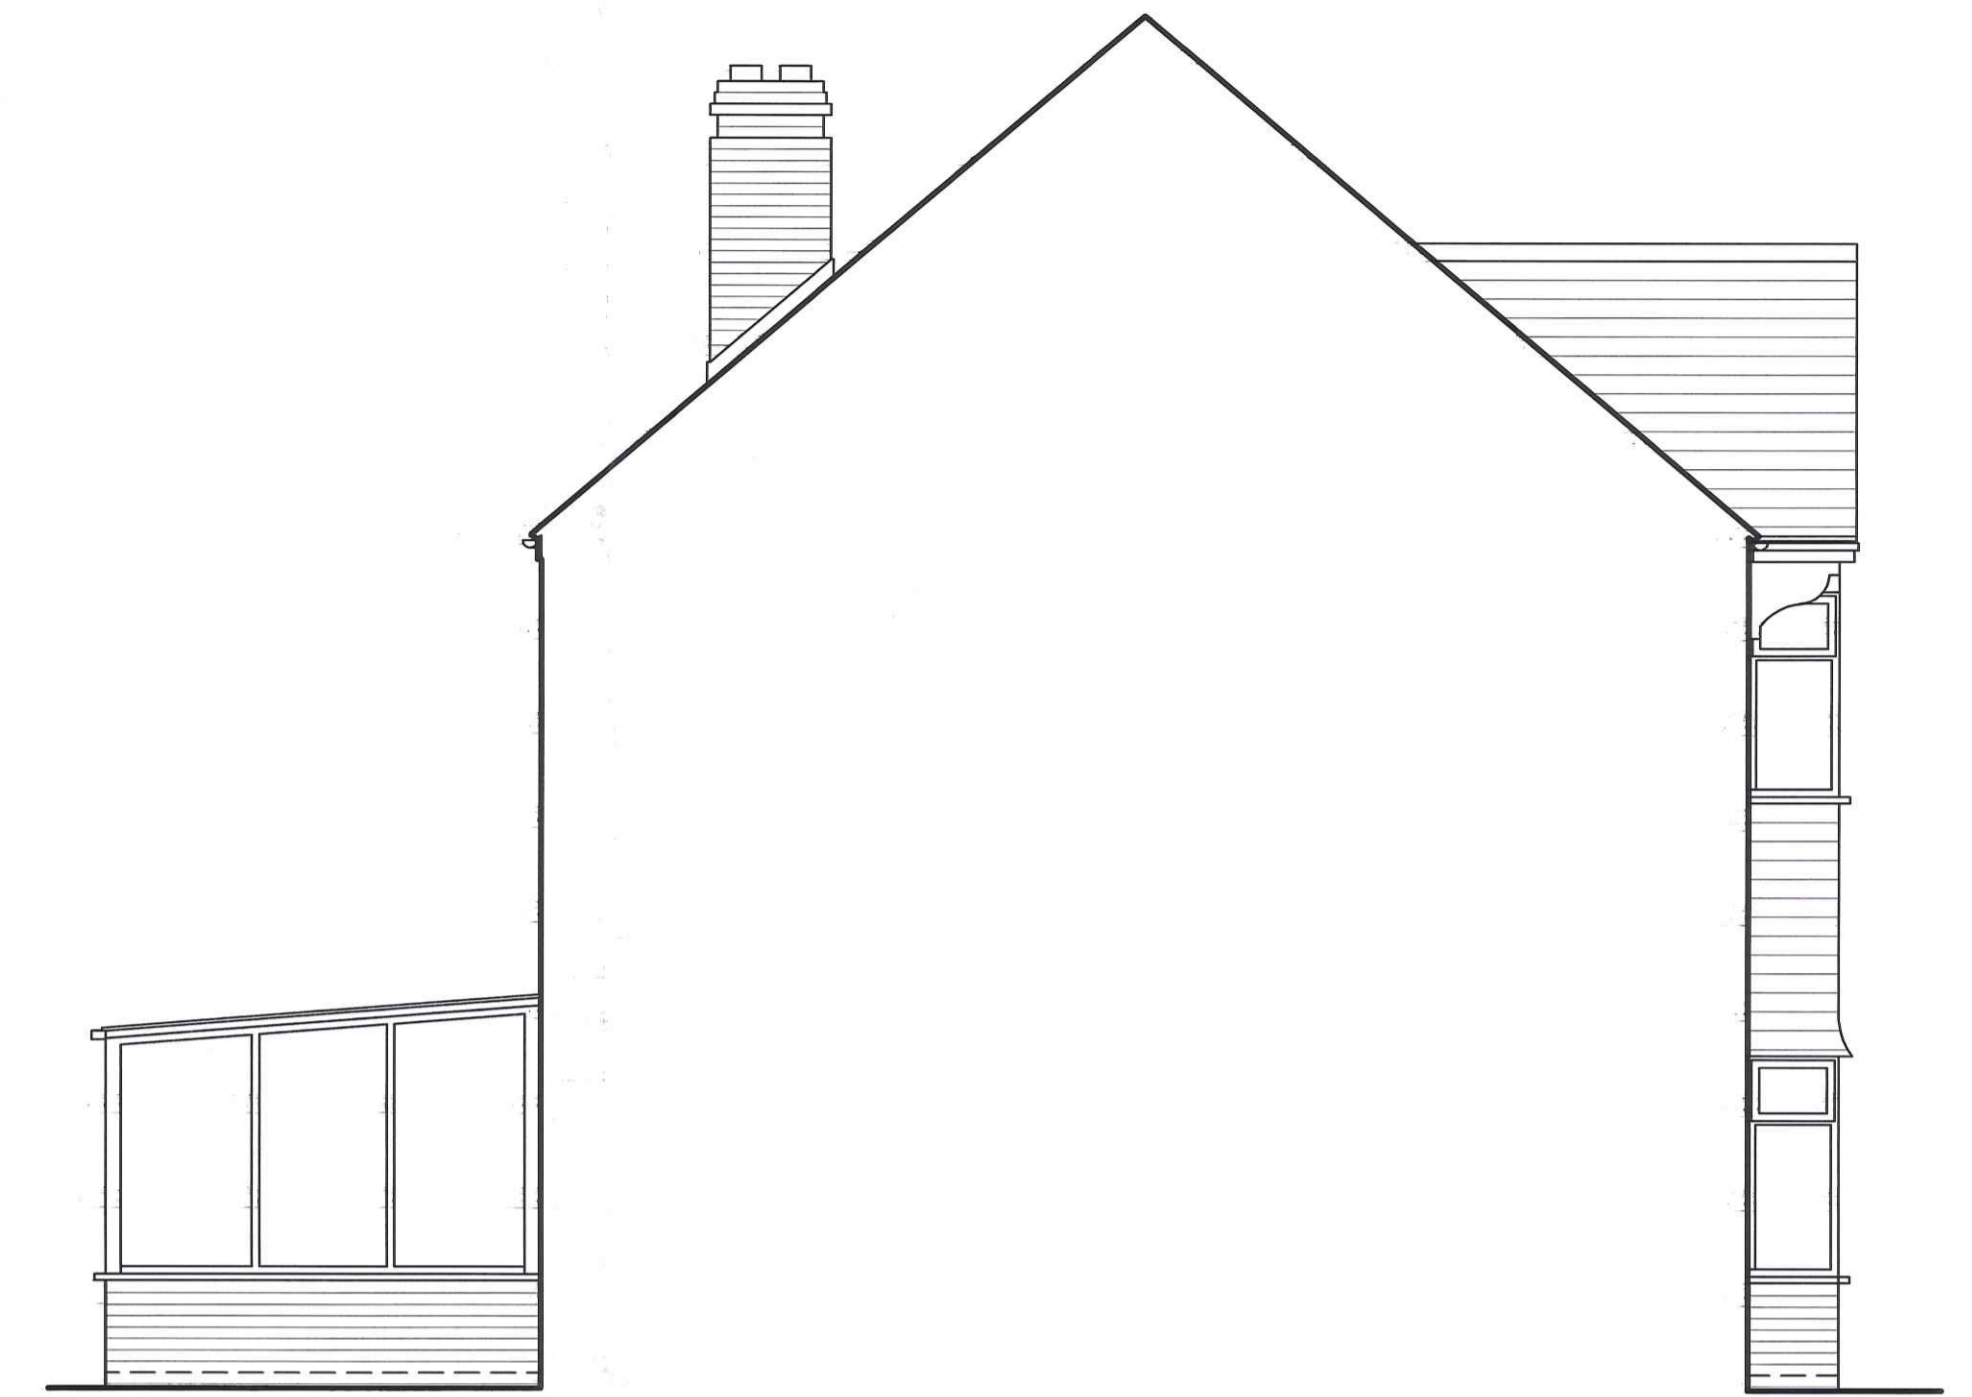


South East Elevation



South West Elevation



South East Section / Elevation

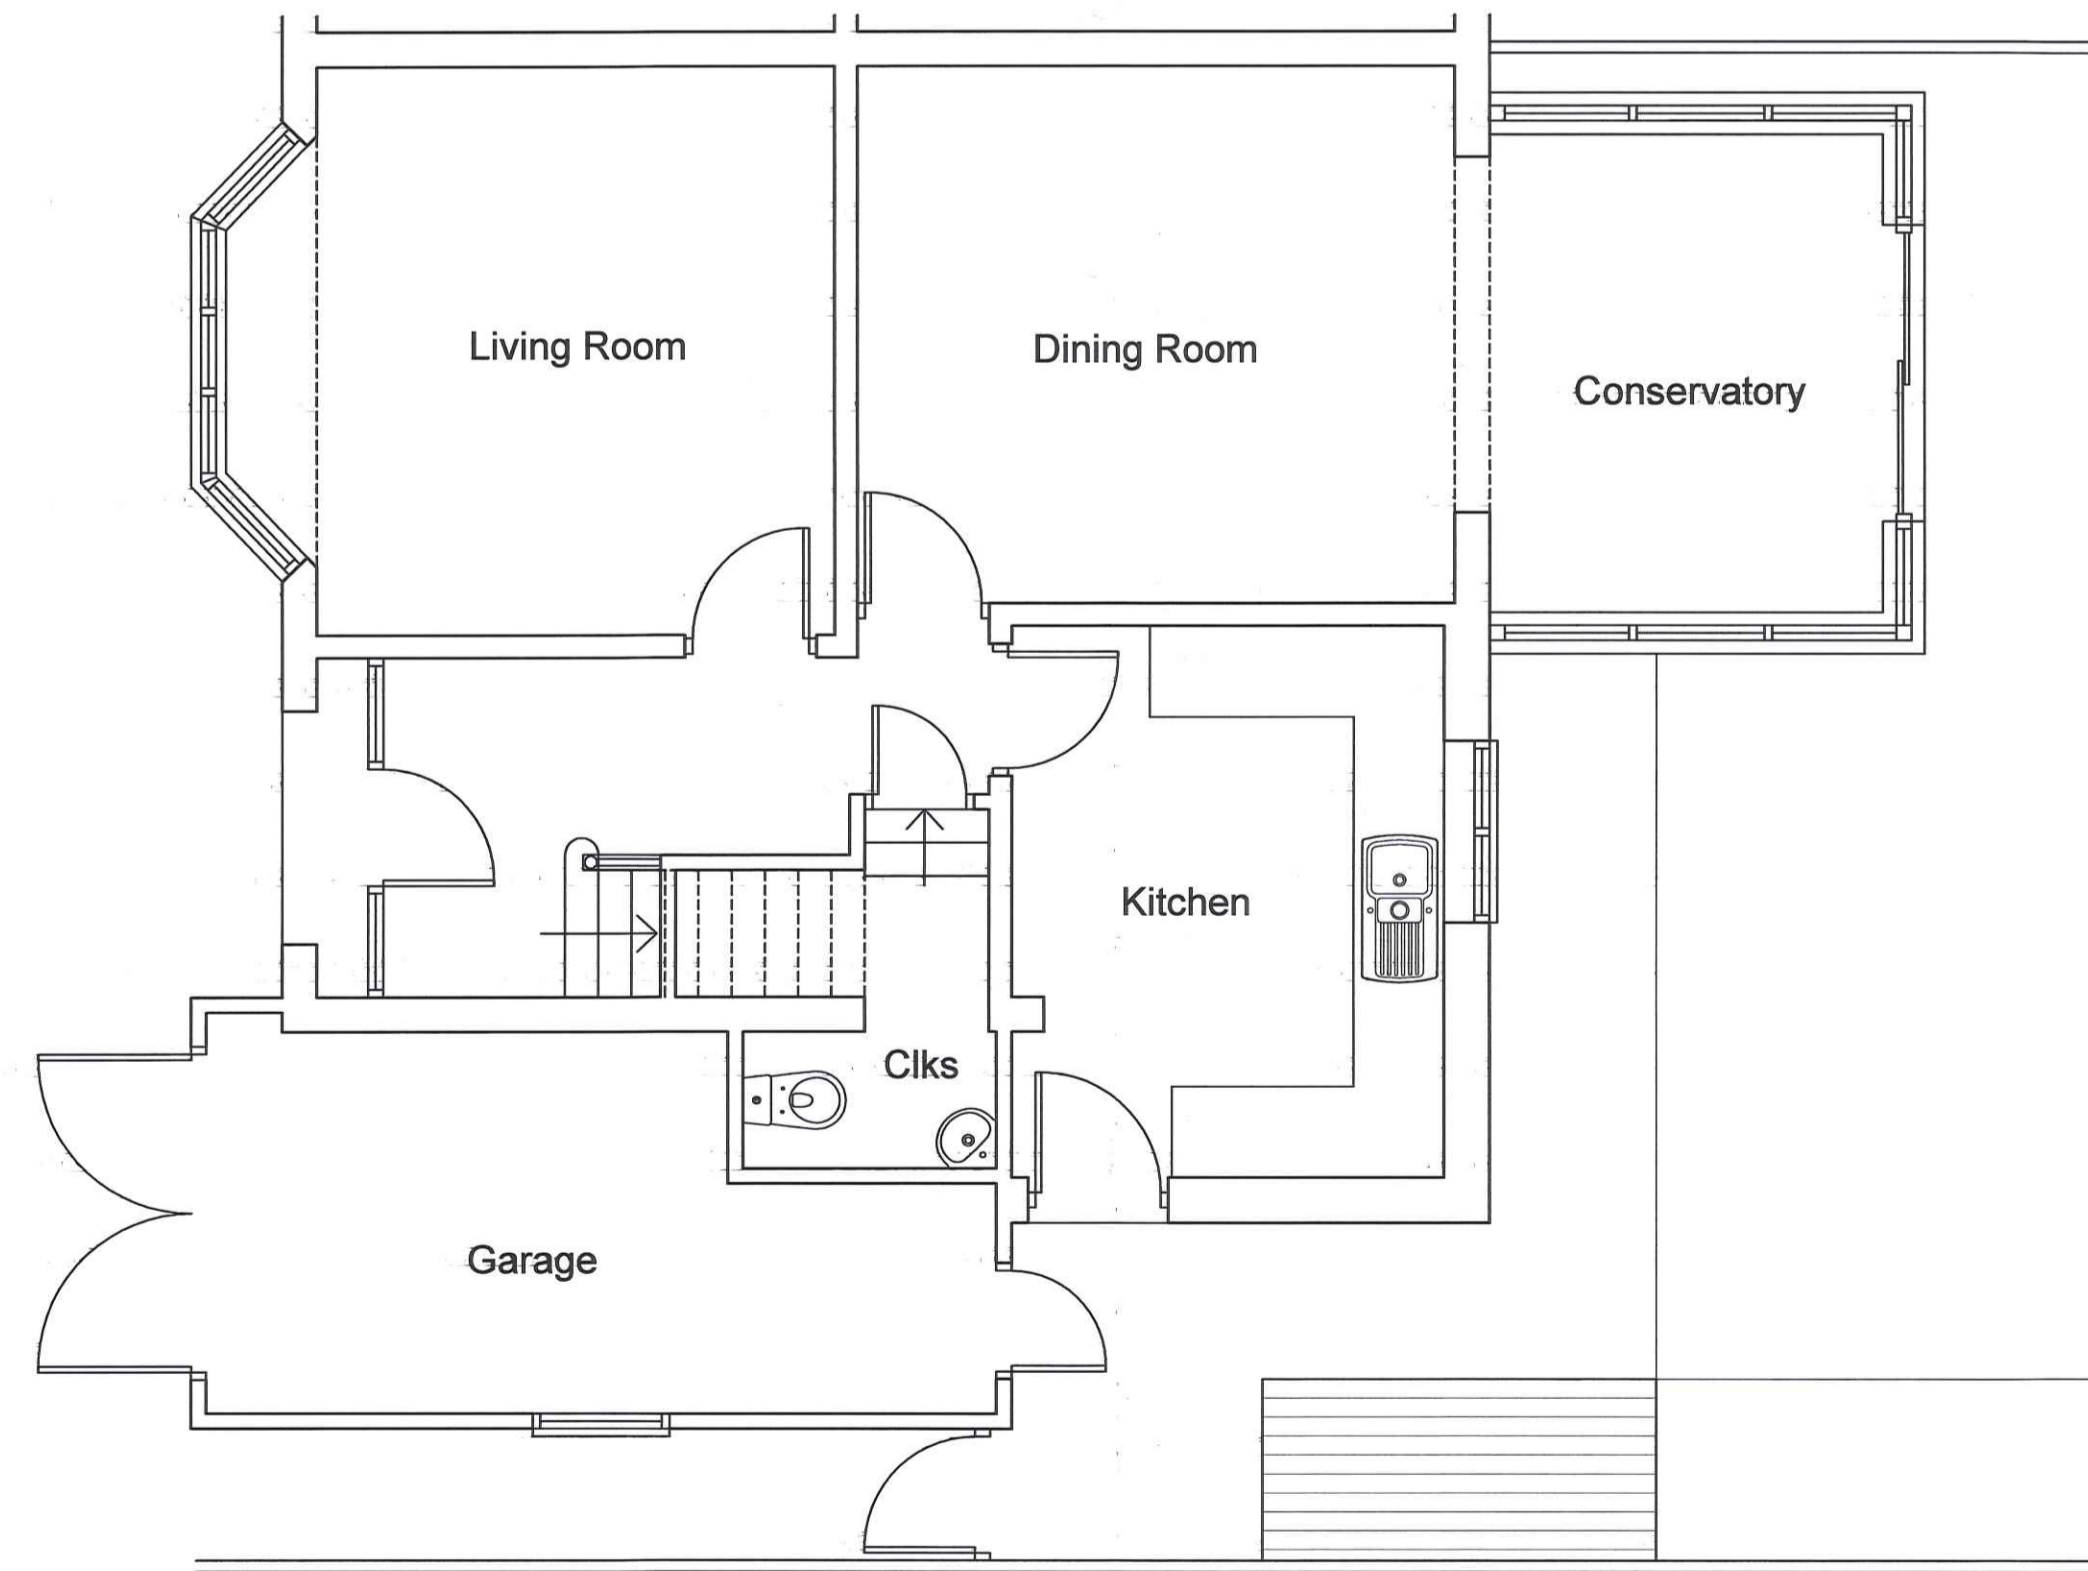

Ground Floor Plan



Location Plan Scale 1:1250

AMENDMENTS

NOTES:
DO NOT SCALE THIS DRAWING.
FIGURED DIMENSIONS ONLY TO BE USED.
CONTRACTOR TO CHECK ALL DIMENSIONS
ON SITE.
COPYRIGHT RESERVED.

ANDY FORD

TELEPHONE (01242) 577384
EMAIL: andy.ford2@btinternet.com

PROJECT
PROPOSED EXTENSION
No 321 PRESTBURY ROAD
CHELTENHAM
GLOS GL52 3DF

TITLE
EXISTING PLANS, ELEVATIONS
& LOCATION PLAN

SCALE 1:50 & 1:1250 @ A1
DATE JANUARY 2021

PROJECT REF.	DWG No.
2021/01	01

--	--	--	--	--	--