

SITE PLAN 1 - 200

Rev:

Rev:


Rev:

Rev:

THIS DRAWING IS COPYRIGHT ©

This drawing must not be scaled.
 Figured dimensions and levels to be used.
 Any inaccuracies must be notified to the
 designer.
 Detail drawings and large scale drawings
 take precedence over smaller drawings.

PRELIMINARY	
PLANNING	✓
DESIGN	
TENDER	
CONSTRUCTION	

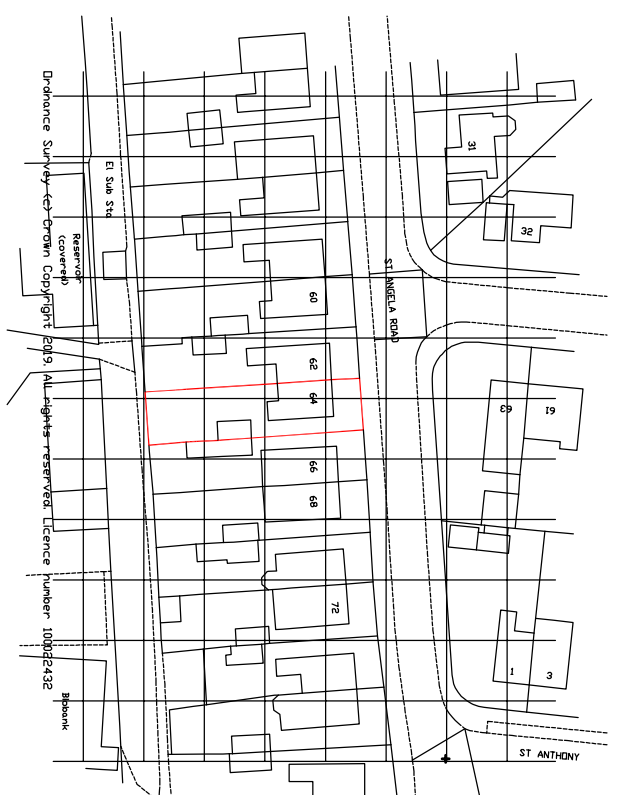

SITE LOCATION PLAN 1 - 1250



NORTH

Project: **LEGUILCHER ARCHITECTURE**
 1 POWYS ROAD, PEMARTH, CF64 3PB TEL. 029 2070 3944

Scale: AS NOTED @ A3
 Date: JAN 21
 Drawn: CIG
 Checked:

Project: **PROPOSED ALTERATIONS AT 64 ST ANGELA ROAD, HEATH, CARDIFF.**
 Title: **EXISTING SITE + LOCATION PLAN**

Drawing No. **1908 / PL01** Rev.