


PROPOSED SE ELEVATION (OPTION A)
Scale 1:50

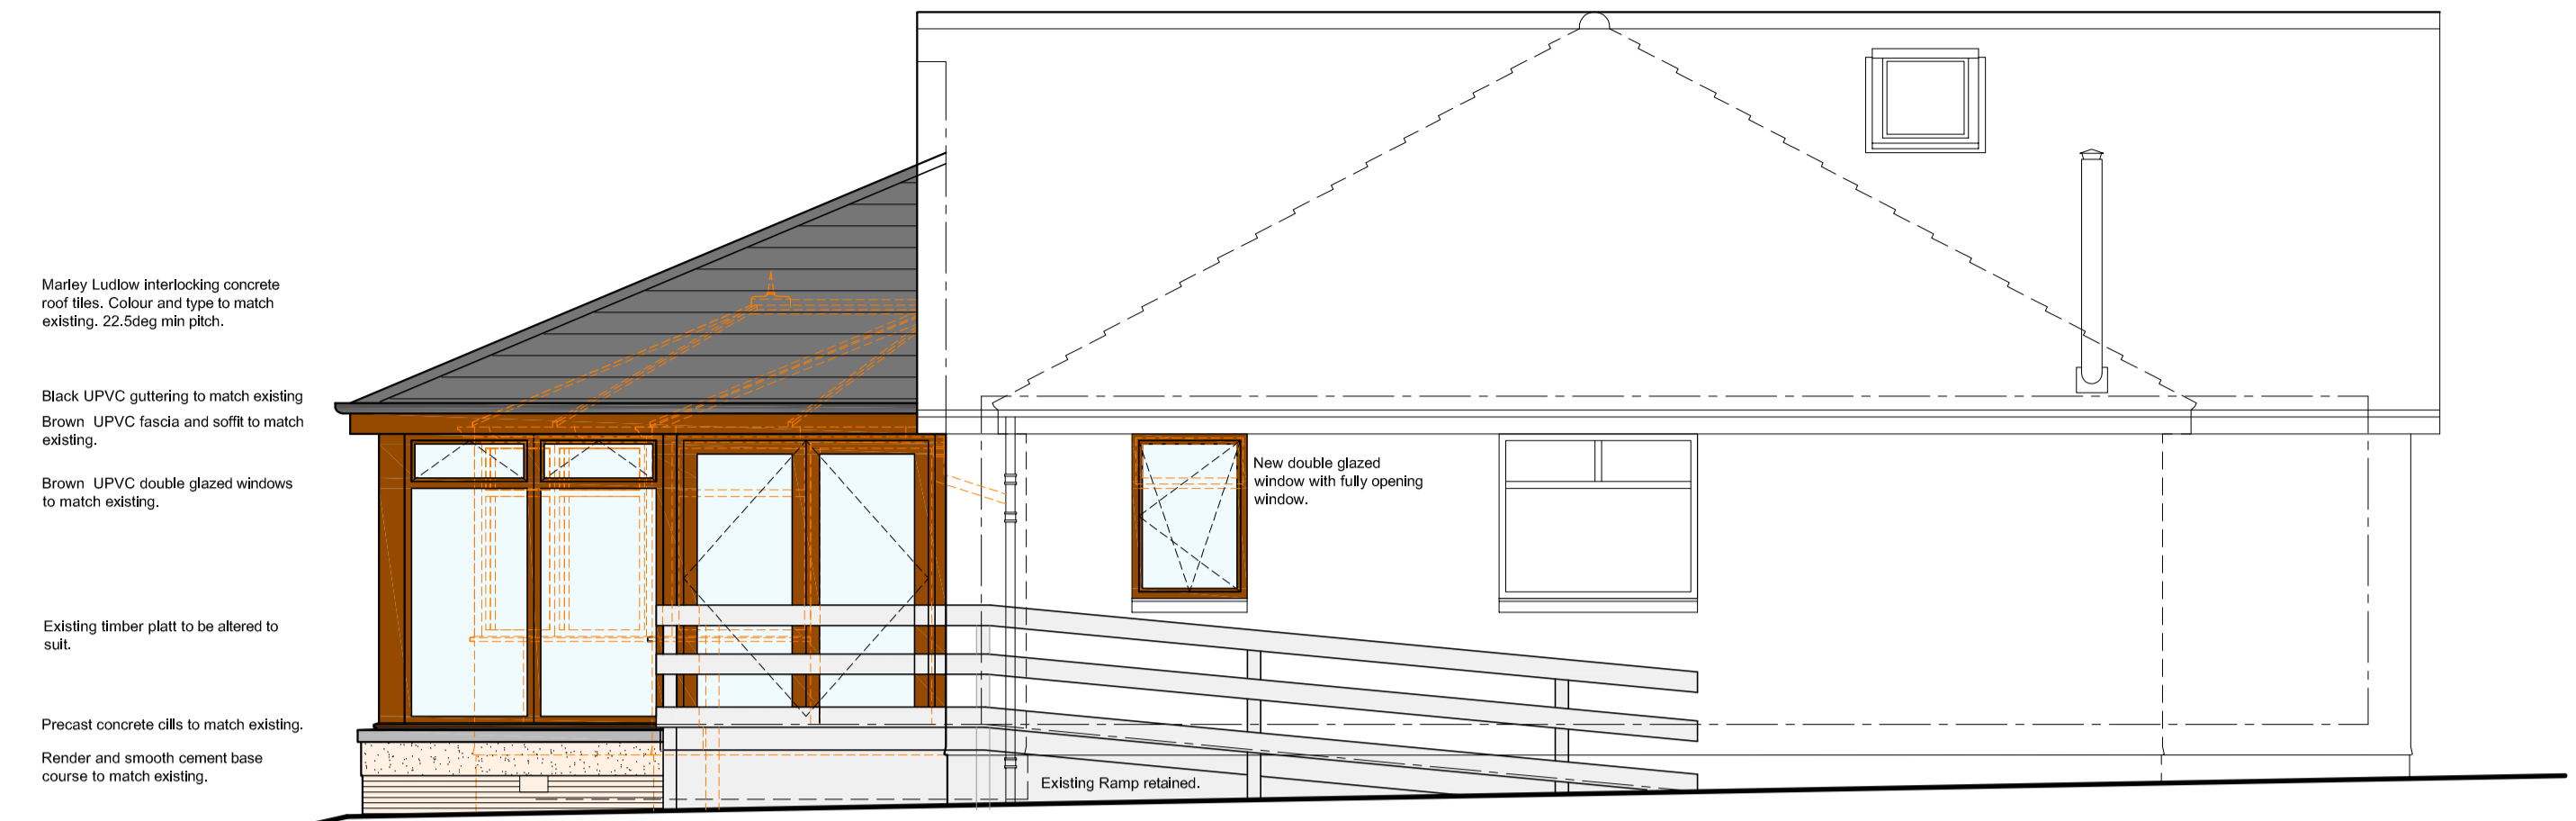

PROPOSED NW ELEVATION (OPTION A)
Scale 1:50



PROPOSED SITE PLAN
Scale 1:200

Planning Submission	27/01/2021	A
---------------------	------------	---

PLANNING

L A S
LAS Architecture | LAS Architecture Ltd | LAS Architecture Ltd | LAS Architecture Ltd

Upper Balblair Studio, Midmar, Aberdeenshire, AB51 7NA
01330 830 024
info@las-limited.com
www.las-limited.com

Written sizes take preference over scaled sizes.
Large scale details take preference over small scale.
All dimensions to be checked on site.
Discrepancies to be referred to this office for decision.

PROJECT TITLE : LAS20167 - Demolition of Existing Conservatory & Erection of Sun Lounge
 ADDRESS : Romara, North Footie, Torphins, Aberdeenshire AB31 4JE
 CLIENT : Mr & Mrs Brian & Jane Mowat
 DRAWING TITLE : Proposed Elevations and Site Layout Plan

DWG NUMBER : LAS20167-04	SCALE : As Shown @ A1	DATE : Jan 2021	DRAWN : SL	REVISION : A
--------------------------	-----------------------	-----------------	------------	--------------