




PROPOSED GROUND LEVEL FLOOR PLAN
Scale 1:50

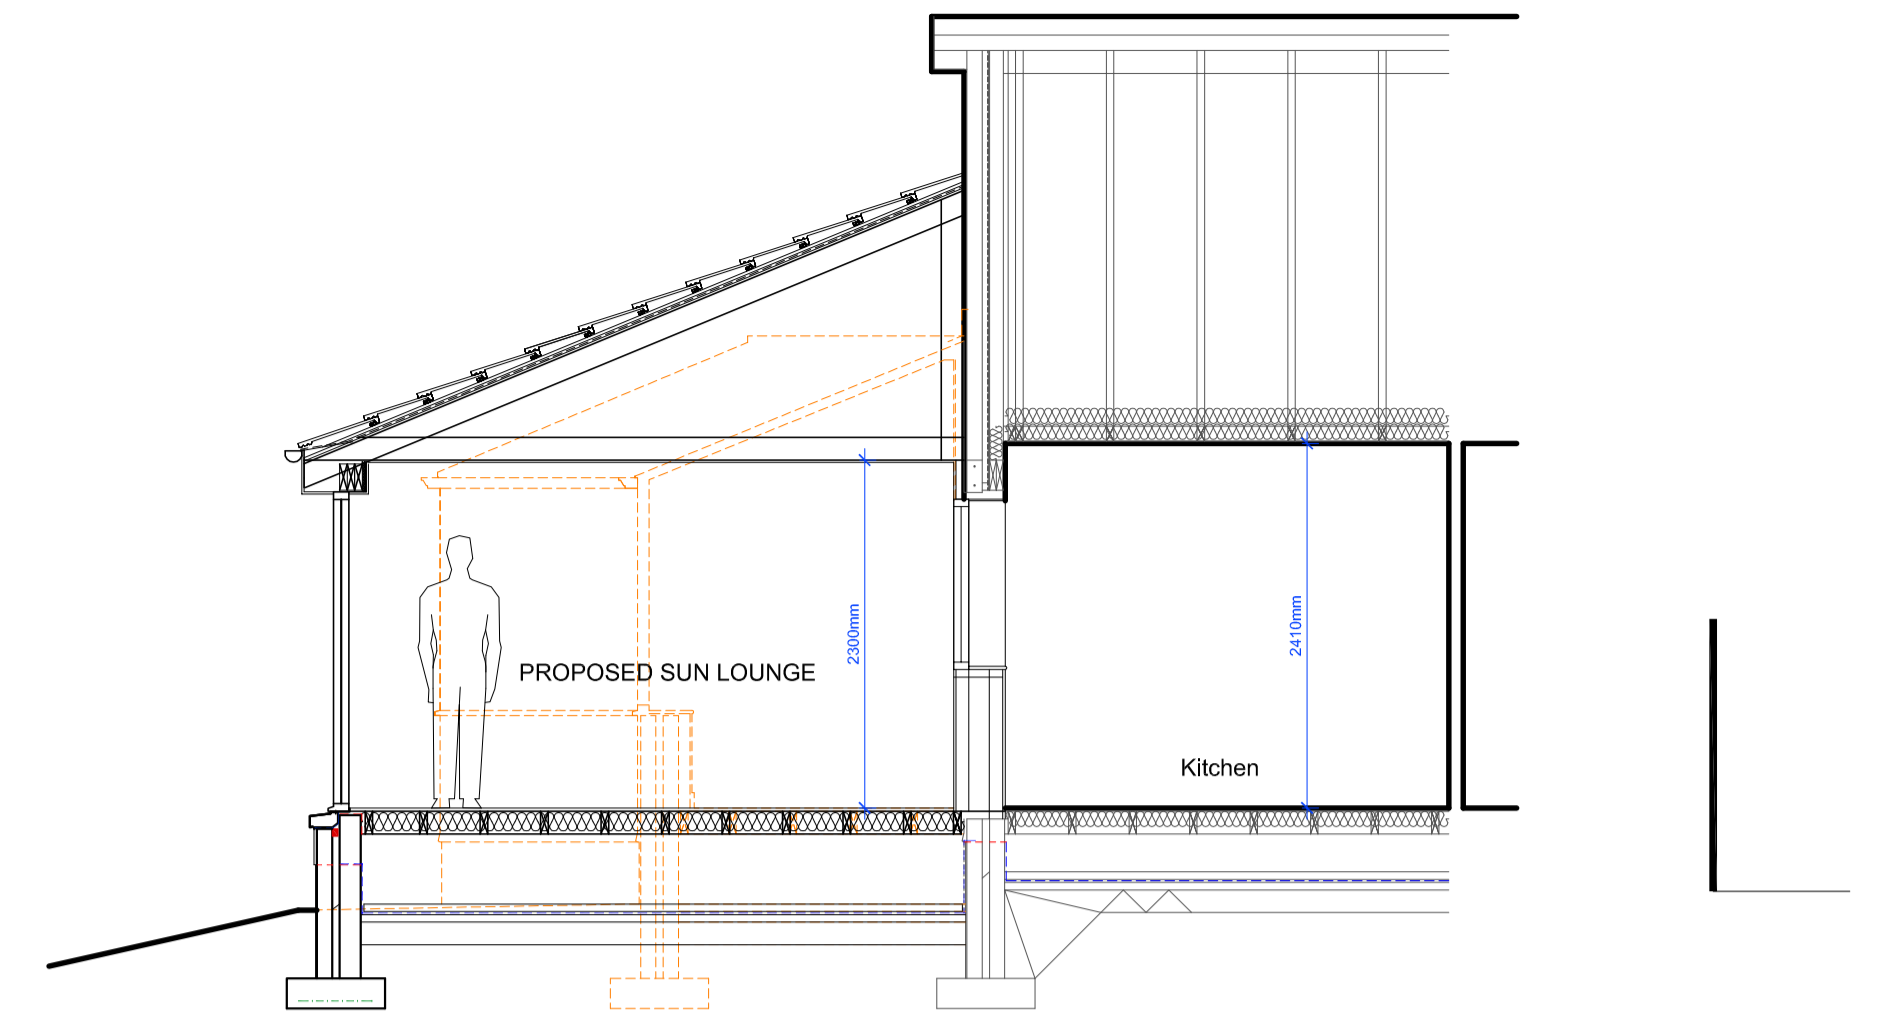

PROPOSED SECTION A-A
Scale 1:50

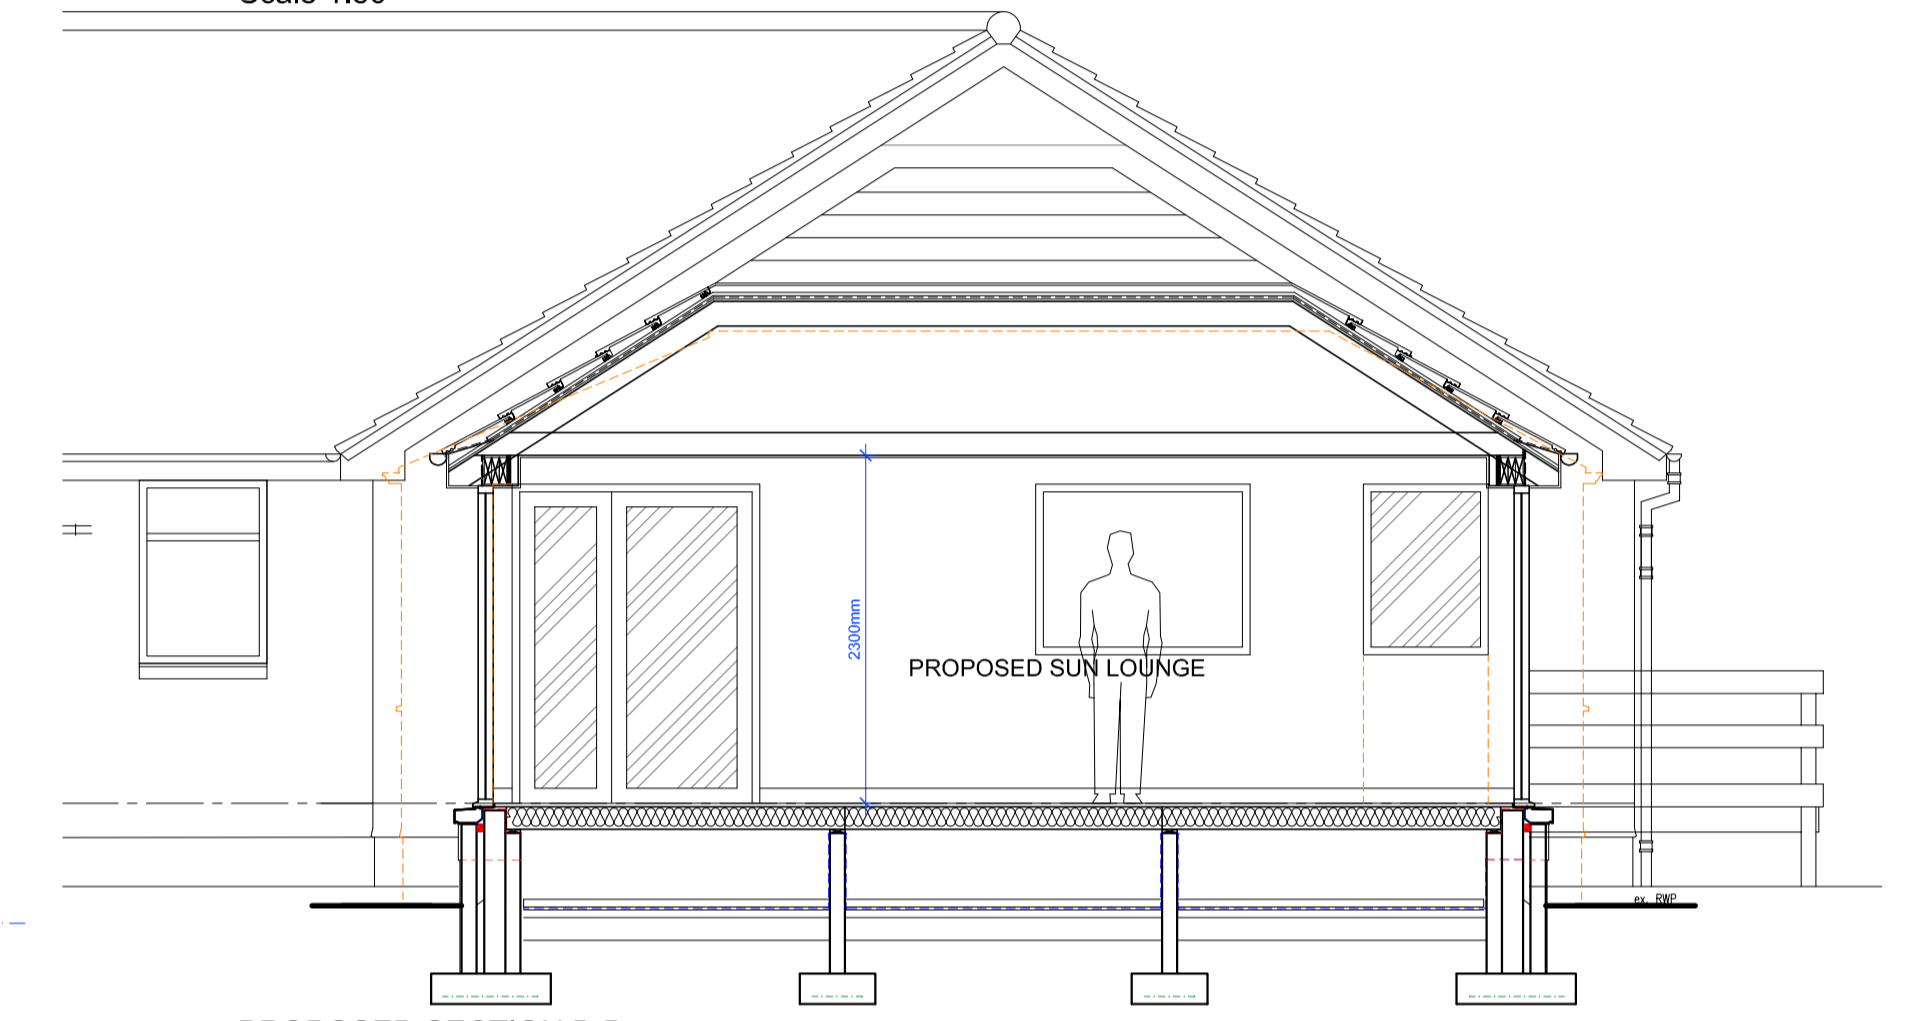

PROPOSED SECTION B-B
Scale 1:50

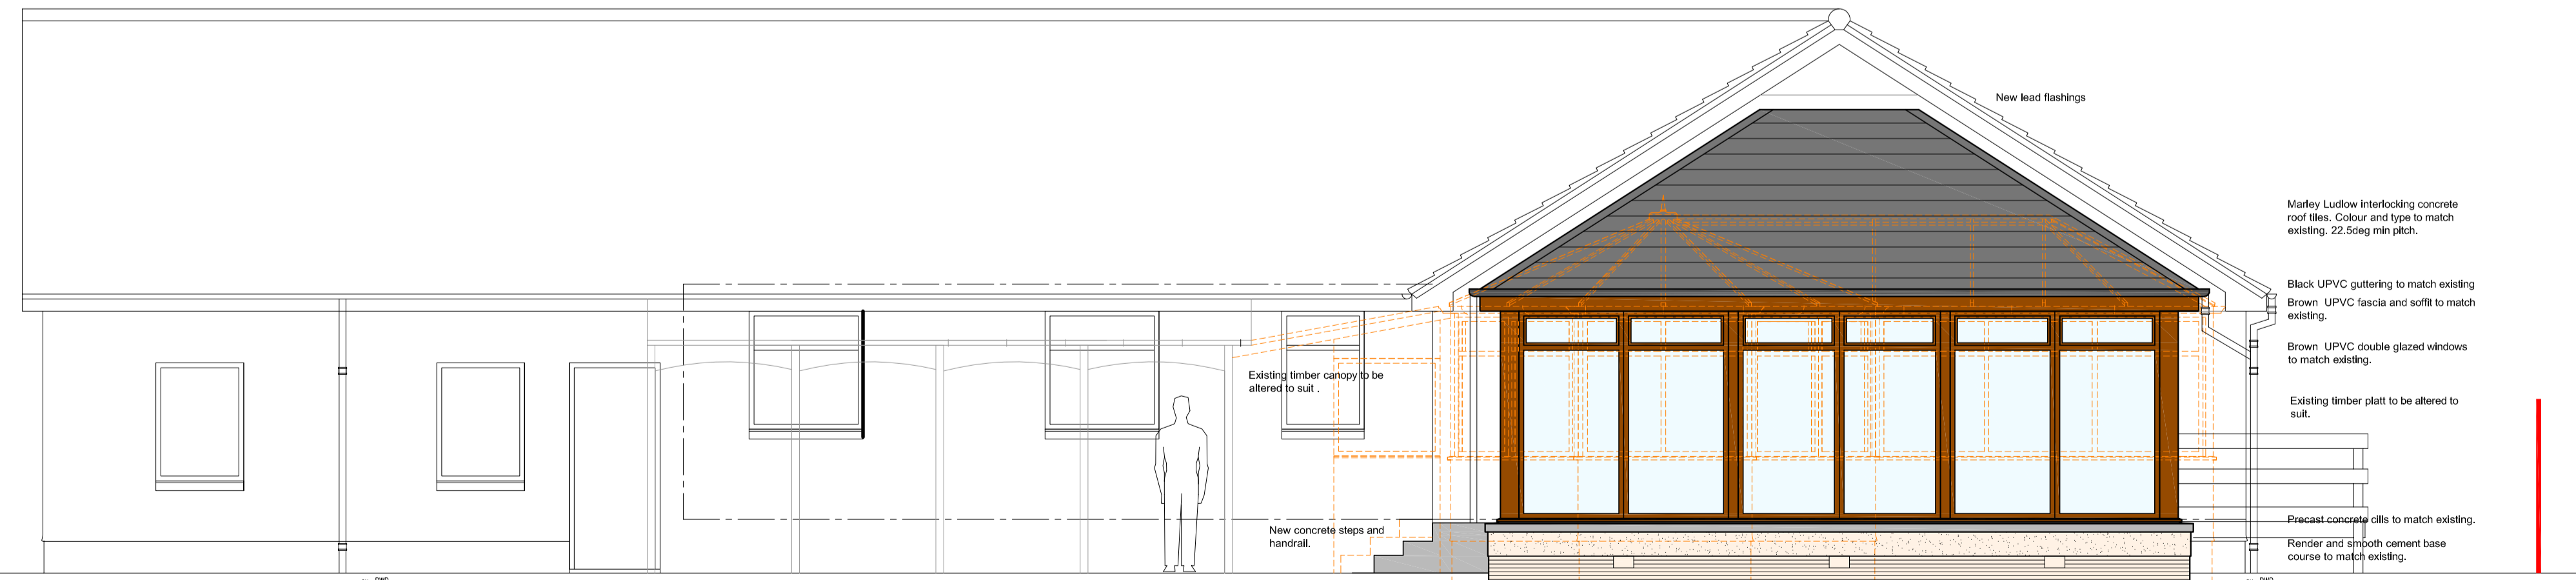

PROPOSED NE ELEVATION
Scale 1:50

Planning Submission	27/01/2021	A
---------------------	------------	---

PLANNING

LAS

Upper Balblair Studio, Midmar, Aberdeenshire, AB51 7NA
01330 830 024
info@las-limited.com
www.las-limited.com

ARCHITECTURE

Written sizes take preference over scaled sizes.
Large scale details take preference over small scale.
All dimensions to be checked on site.
Discrepancies to be referred to this office for decision.

PROJECT TITLE :	LAS20167 - Demolition of Existing Conservatory & Erection of Sun Lounge
ADDRESS :	Romara, North Footie, Torphins, Aberdeenshire AB31 4JE
CLIENT :	Mr & Mrs Brian & Jane Mowat
DRAWING TITLE :	Proposed Floor Plans, Elevation & Sections
DWG NUMBER :	LAS20167-03
SCALE :	1:50 @ A1
DATE :	Jan 2021
DRAWN :	SL
REVISION :	A