

PROPOSED GARDEN ROOM EXTENSION OAK BARN, STALHAM ROAD, SEA
PALLING, NORFOLK NR12 0TT



SCALE 1:50 & 500 @ A3

JANUARY 2021

EXISTING REAR ELEVATION AND SITE PLAN

DRG NO 2021/2/5 REV

DRG BY 

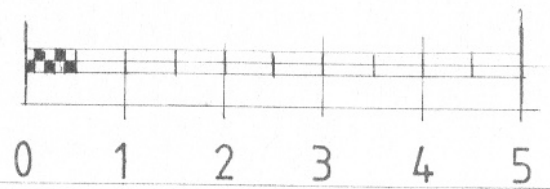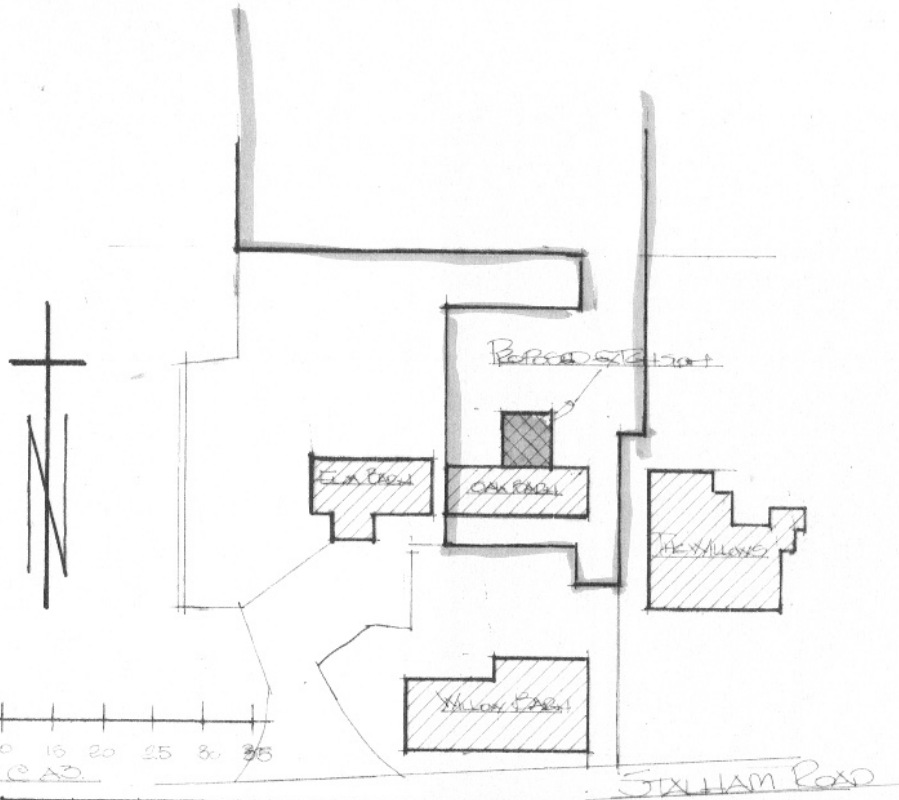

1:50 at A3

