
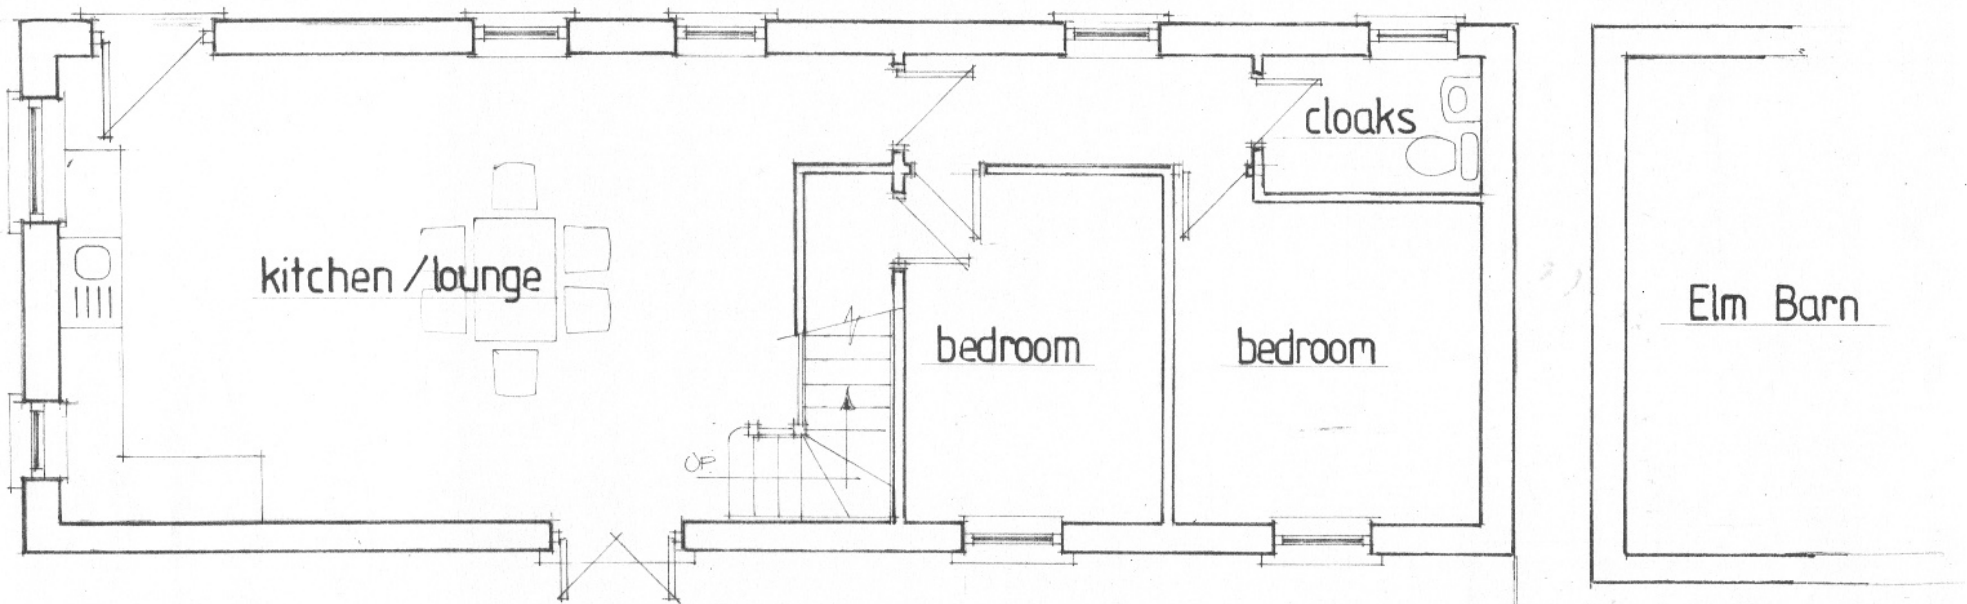


1:50 at A3

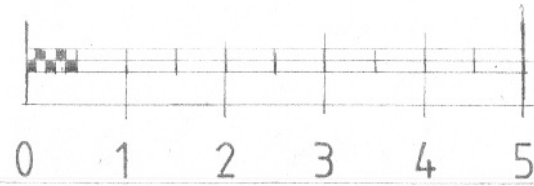

**PROPOSED REAR GARDEN ROOM EXTENSION OAK, BARN, STALHAM ROAD, SEA
PALLING, NORFOLK NR12 0TT**

SCALE 1:50 @A3

JANUARY 2021

EXISTING FLOOR PLAN

DRG NO 2021/2/1 REV

DRG BY

