

**PROPOSED REAR GARDEN ROOM EXTENSION OAK, BARN, STALHAM ROAD, SEA  
PALLING, NORFOLK NR12 0TT**


**SCALE 1:50 @A3**

**JANUARY 2021**

**PROPOSED REAR ELEVATION**

**DRG NO 2021/2/3 REV**

**DRG BY**

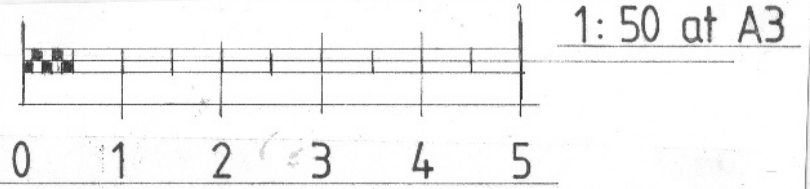

Proposed extension built with materials to match existing.

External walls built with 2 skins of 100 block with a pebble/render finish with stock brick quoins around window and doors.

New DG aluminium frames with Catnic lintels over.

Pitched roof finished with interlocking tiles to match existing. Black pvc RW goods discharging into prepared soakaway in rear garden min 5 metres from buildings.

