

NOTES
 Do not scale from this drawing. Only figured dimensions are to be taken from this drawing.
 The contractor must verify all dimensions on site before commencing any work or shop drawings. The contractor must report any discrepancies to the designer before commencing work. If this drawing exceeds the quantities taken in any way, the designer is to be informed before the work is initiated.
 Work within The Construction (Design and Management) Regulations 1994 is not to start until a Health and Safety Plan has been produced.

© Copyright
 All rights prescribed in Chapter IV of the Copyright and Patents Act 1988 have been generally asserted.

Rev.	Description	By	Date	Chd	Chd Date
0	00		00/00/00	00	00/00/00



VISUAL SCALE 1:50 @ A1



VISUAL SCALE 1:100 @ A1



VISUAL SCALE 1:500 @ A1



VISUAL SCALE 1:1250 @ A1




Existing South Elevation - 1:100




Existing West Elevation - 1:100




Existing North Elevation - 1:100

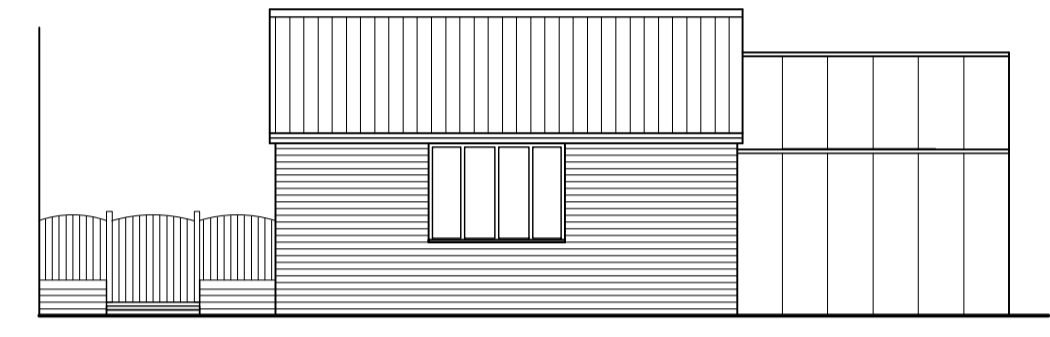


Garage Existing East Elevation - 1:100

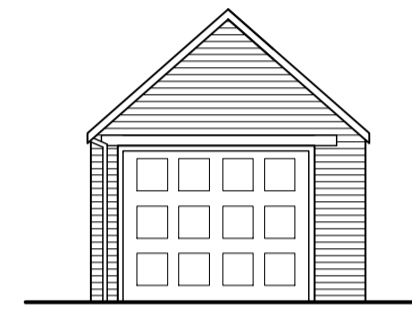


Garage Existing South Elevation - 1:100

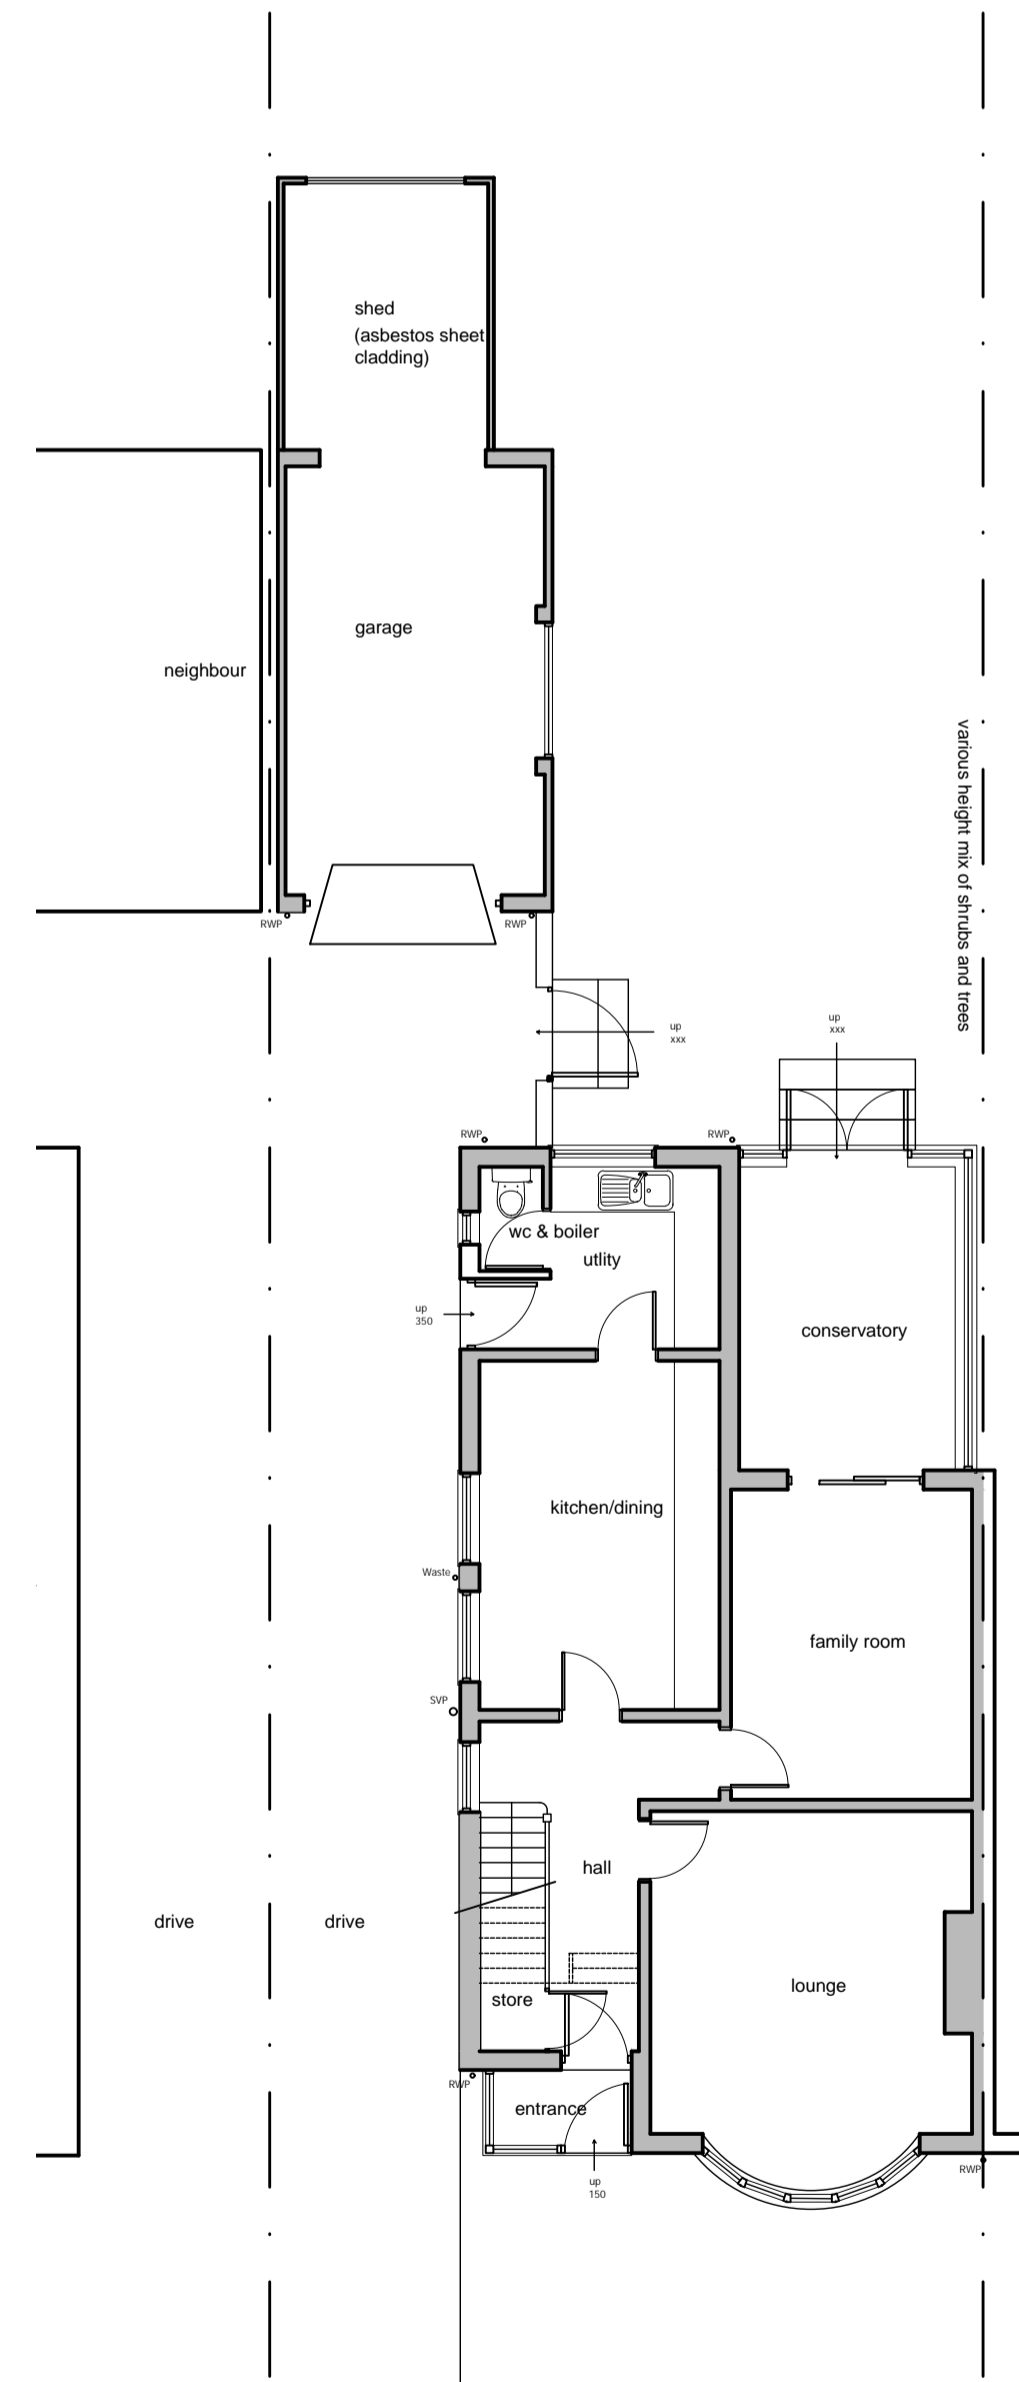

Existing Ground Floor And Site Plan - 1:100

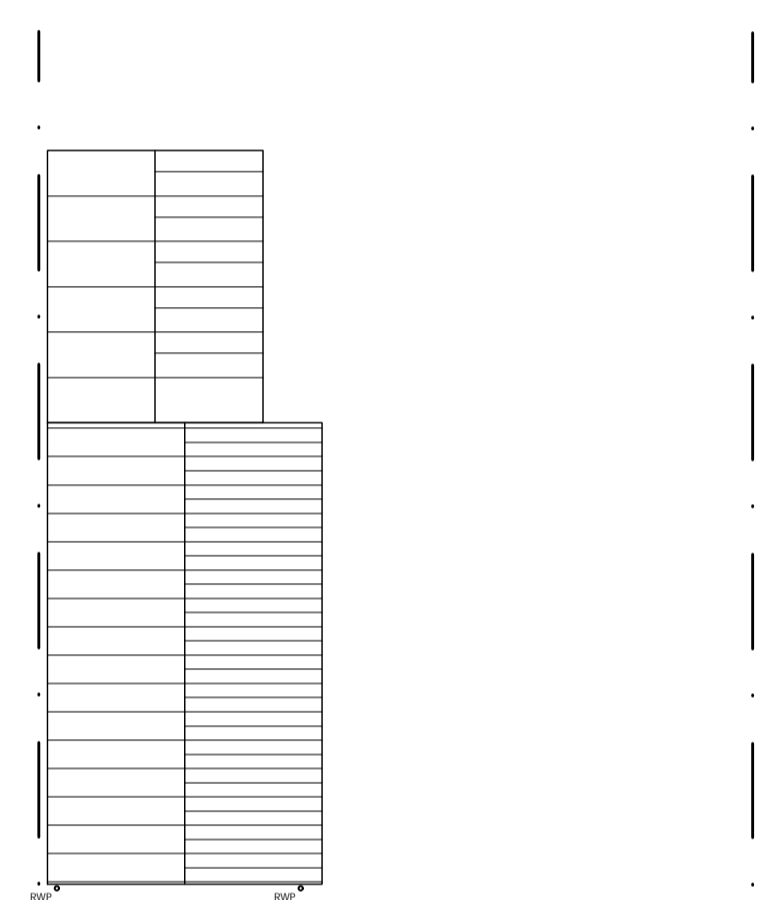


Existing First Floor Plan - 1:100

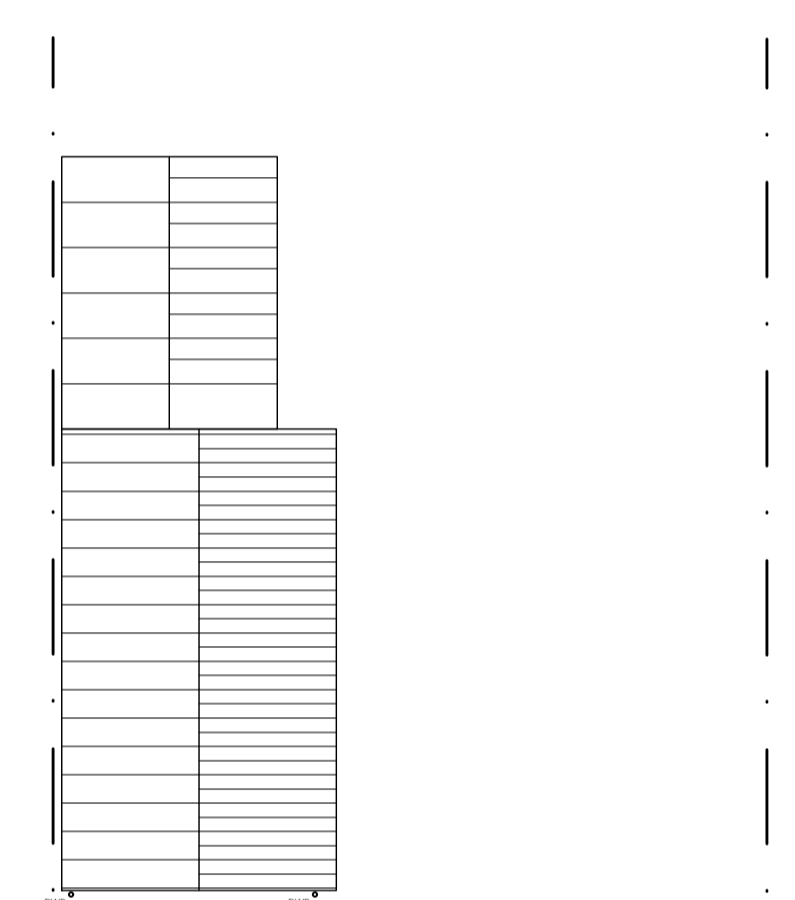

Existing Roof Plan - 1:100



Site Plan - 1 : 500

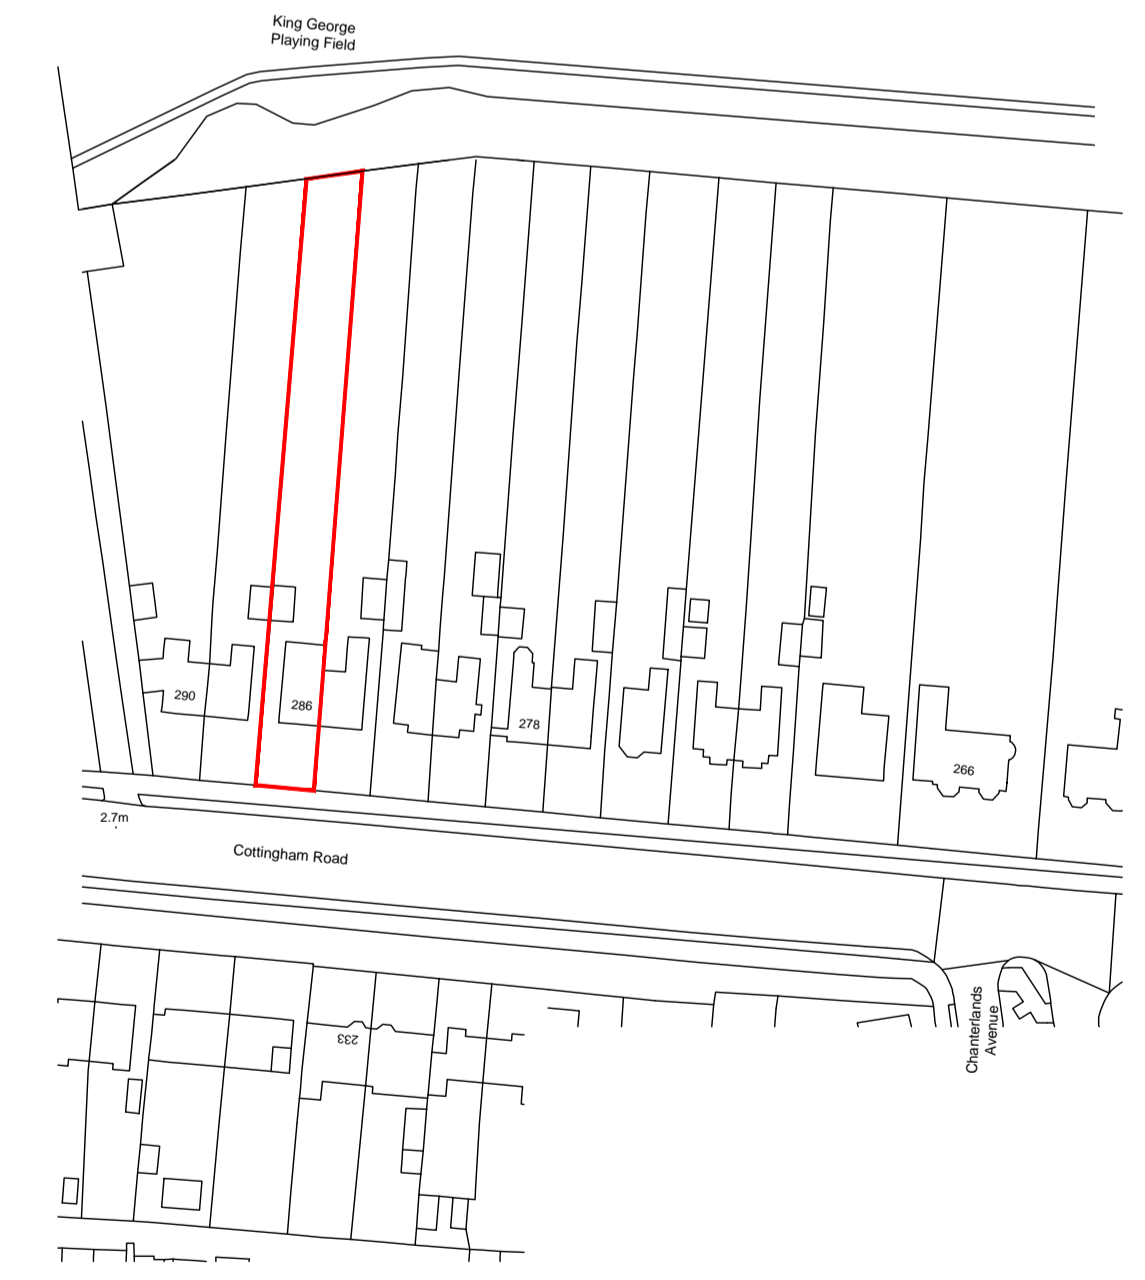

Location Plan - 1:1250

