

**NOTES**  
 Do not scale from this drawing. Only figured dimensions are to be taken from this drawing.  
 The contractor must verify all dimensions on site before commencing any work or shop drawings. The contractor must report any discrepancies to the designer before commencing work. If this drawing exceeds the quantities taken in any way, the designer is to be informed before the work is initiated.  
 Work within The Construction (Design and Management) Regulations 1994 is not to start until a Health and Safety Plan has been produced.

© Copyright  
 All rights prescribed in Chapter IV of the Copyright and Patents Act 1988 have been generally asserted.


Rev.	Description	By	Date	Chd	Chd Date
0	00		00/00/00	00	00/00/00



VISUAL SCALE 1:50 @ A1




VISUAL SCALE 1:100 @ A1

 


VISUAL SCALE 1:500 @ A1




Proposed South Elevation - 1:100

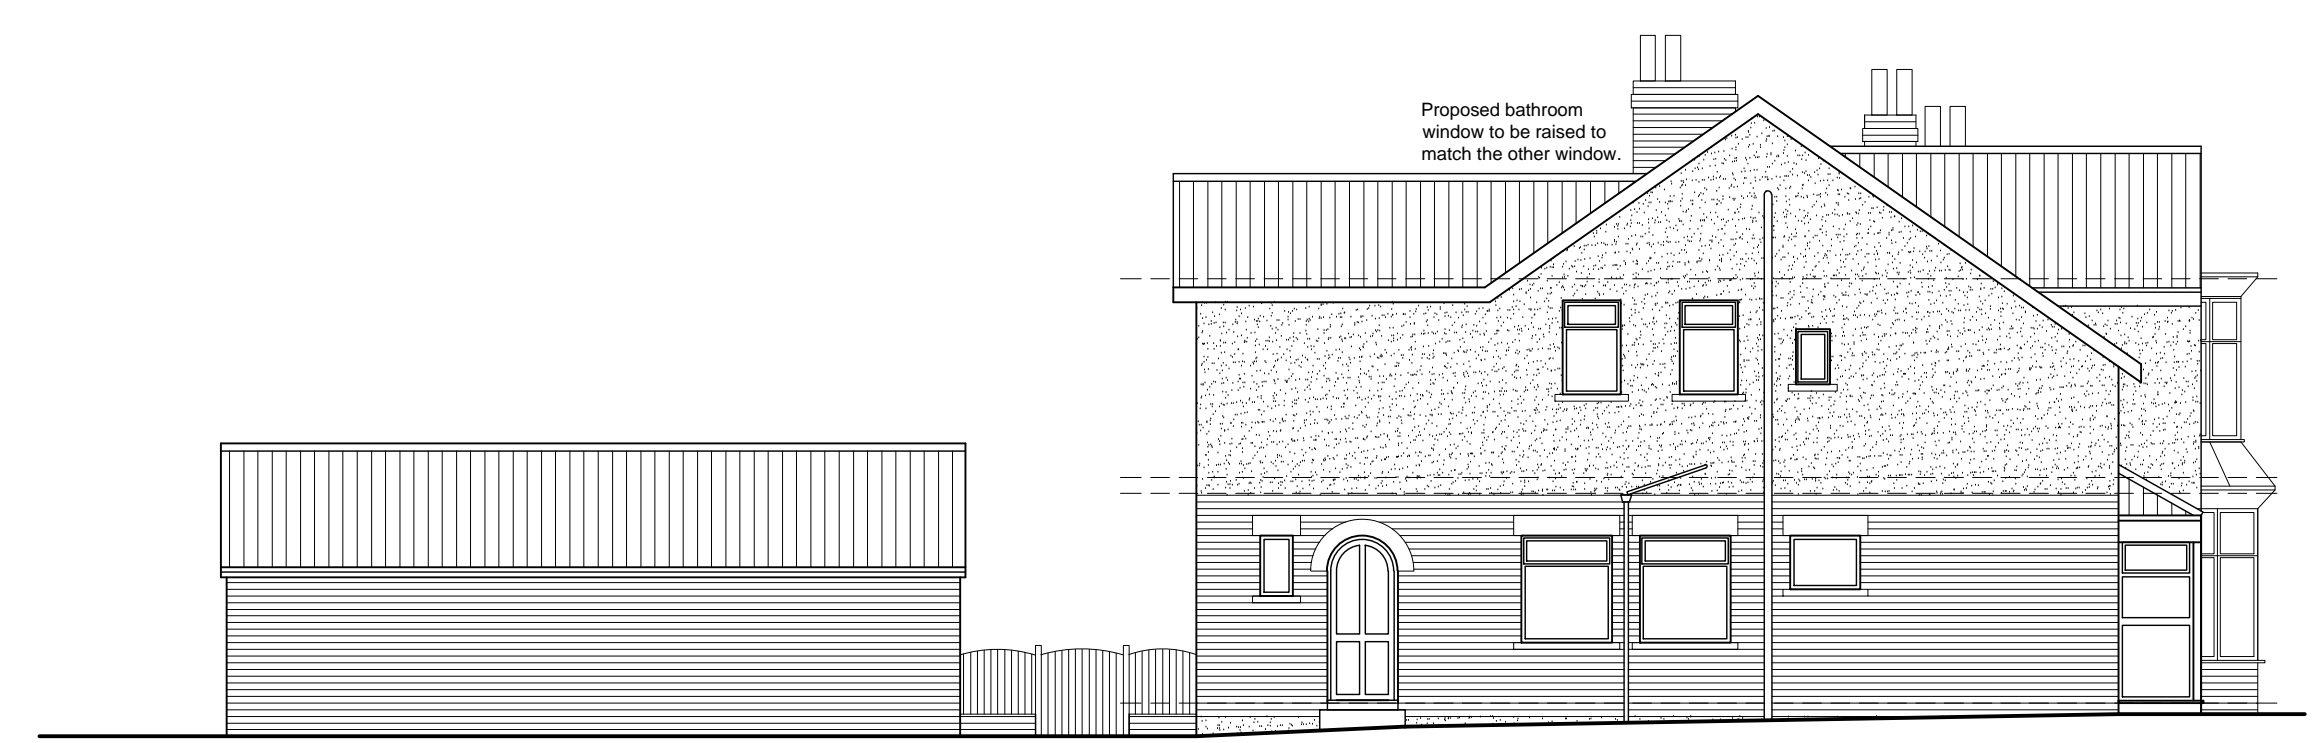


Proposed West Elevation - 1:100

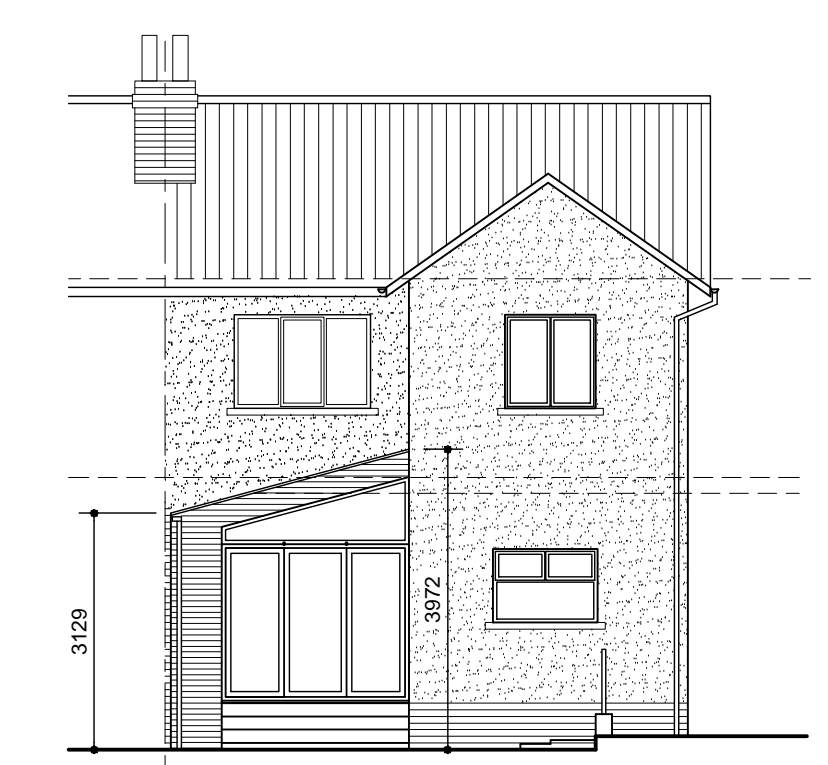


Proposed North Elevation - 1:100

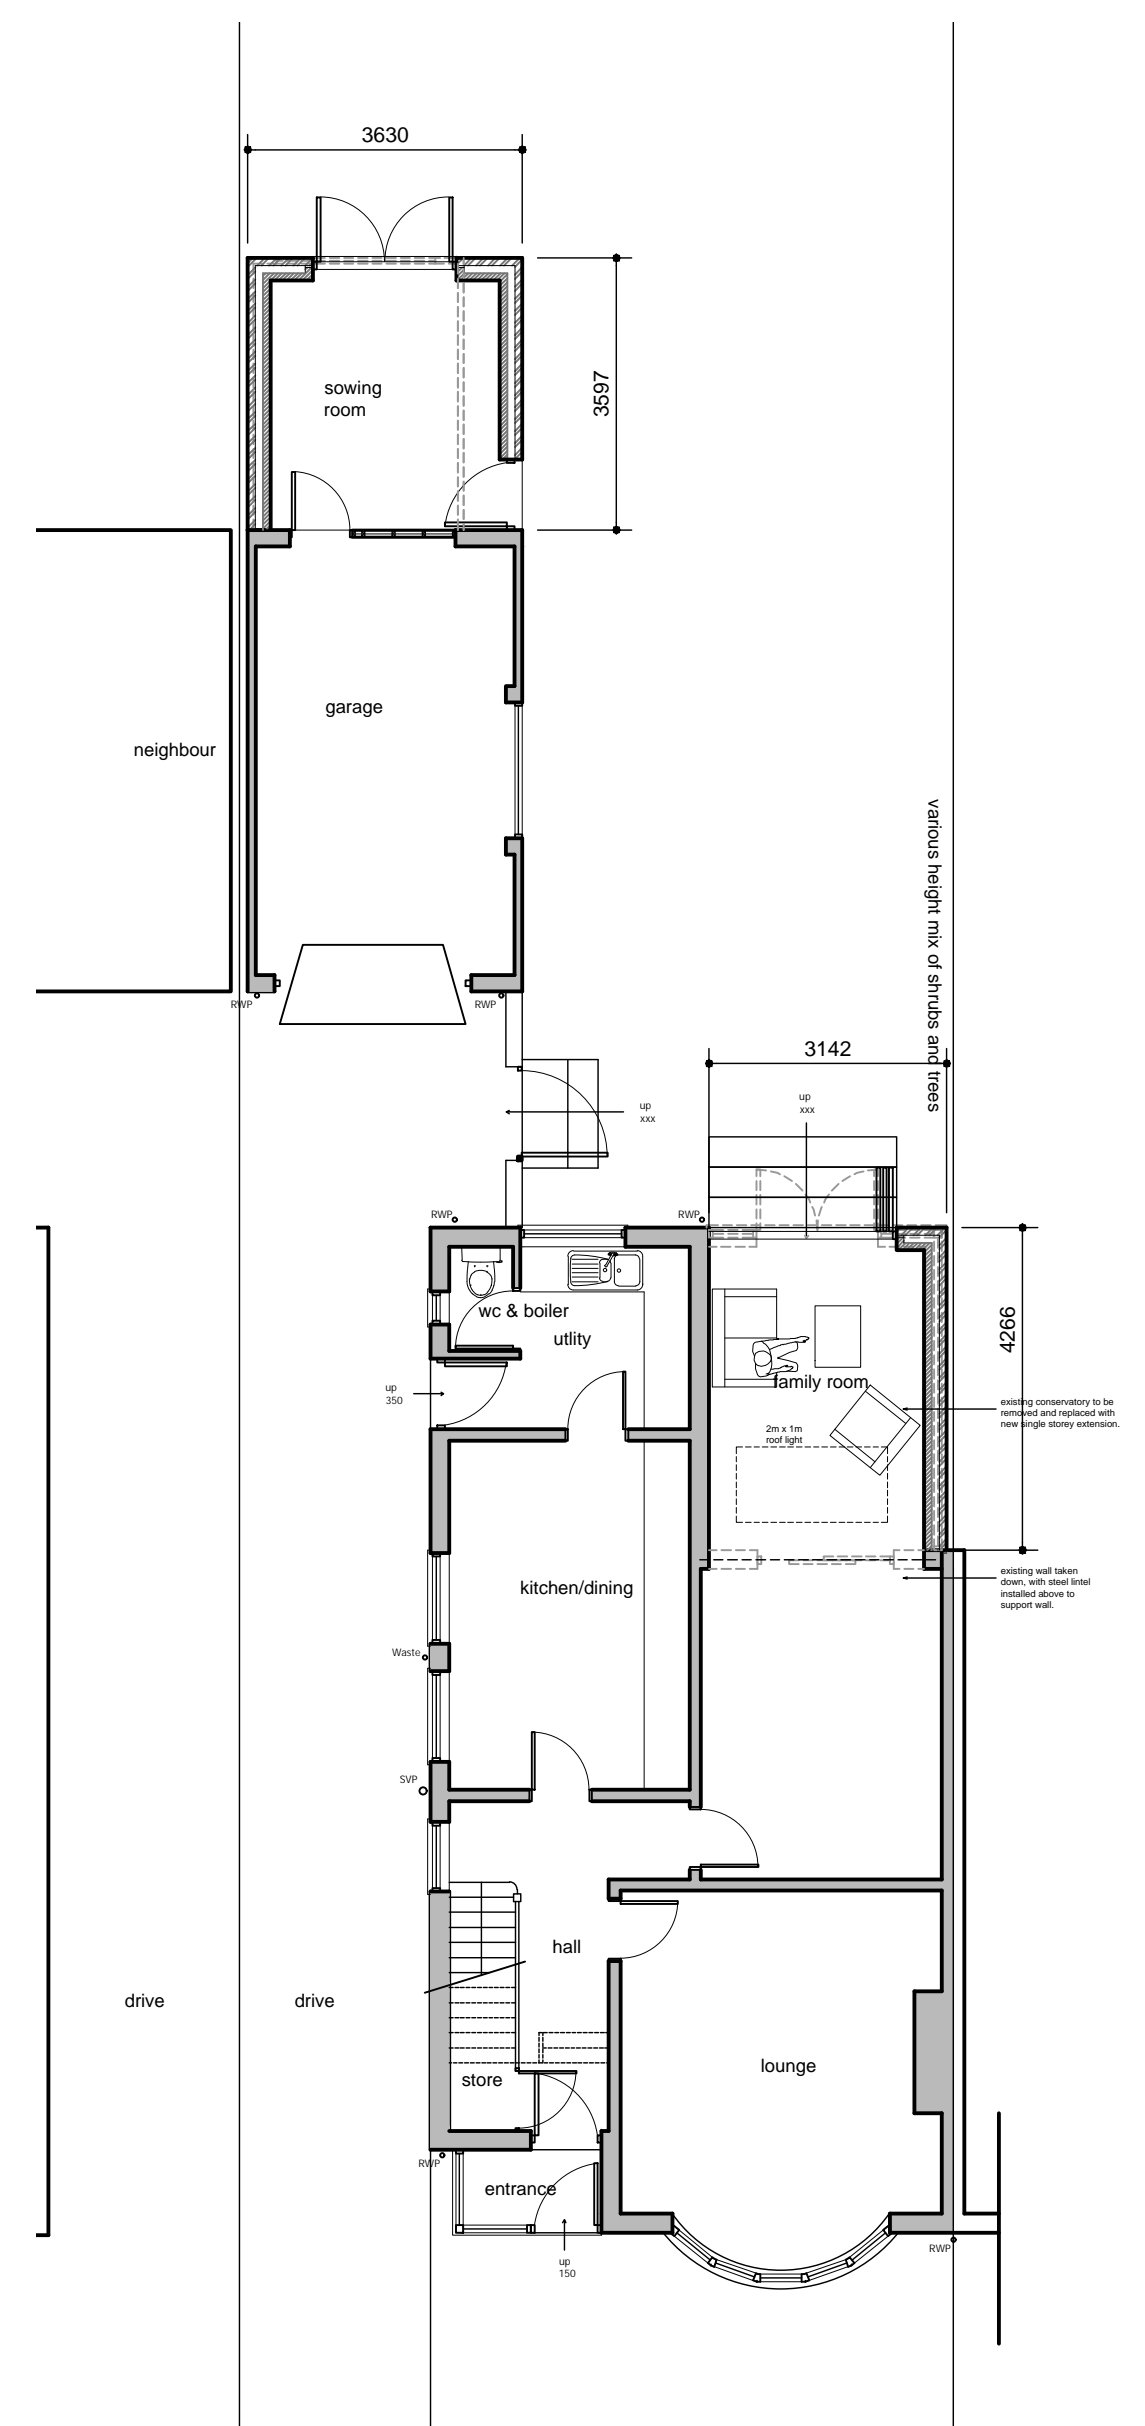


Proposed Ground Floor And Site Plan - 1:100

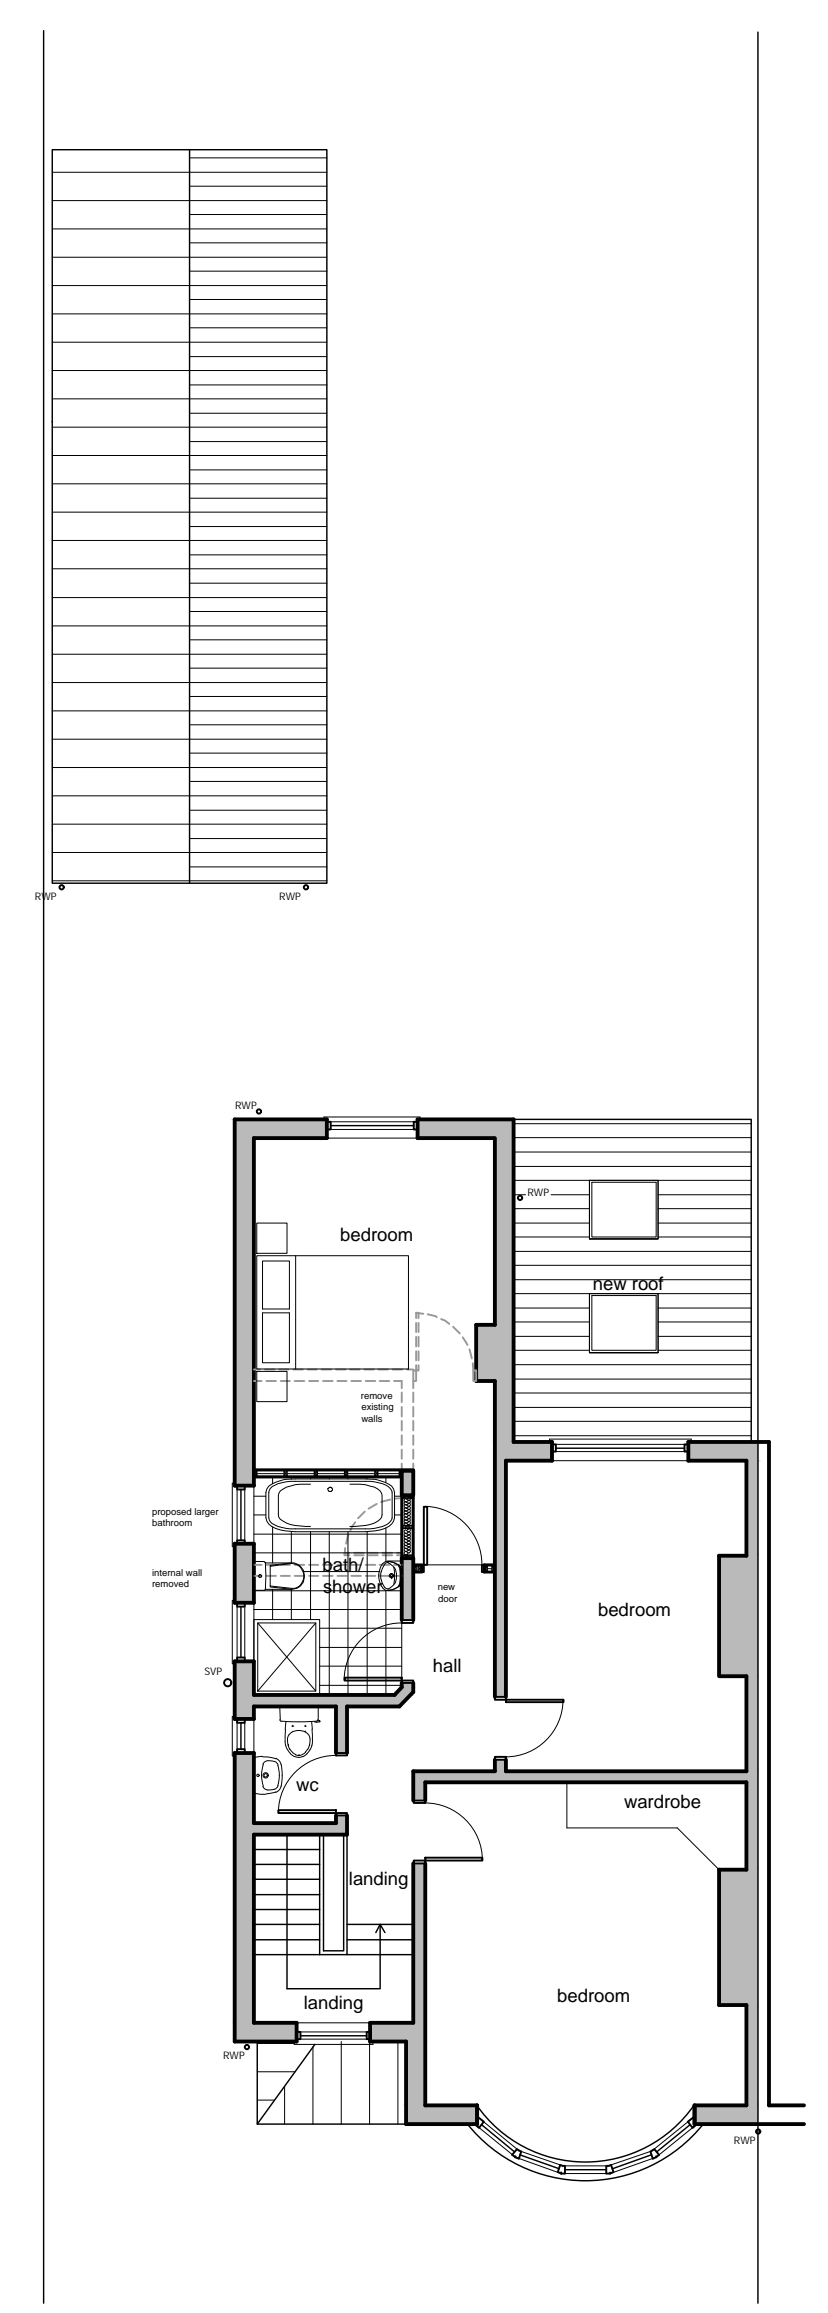

Proposed First Floor Plan - 1:100

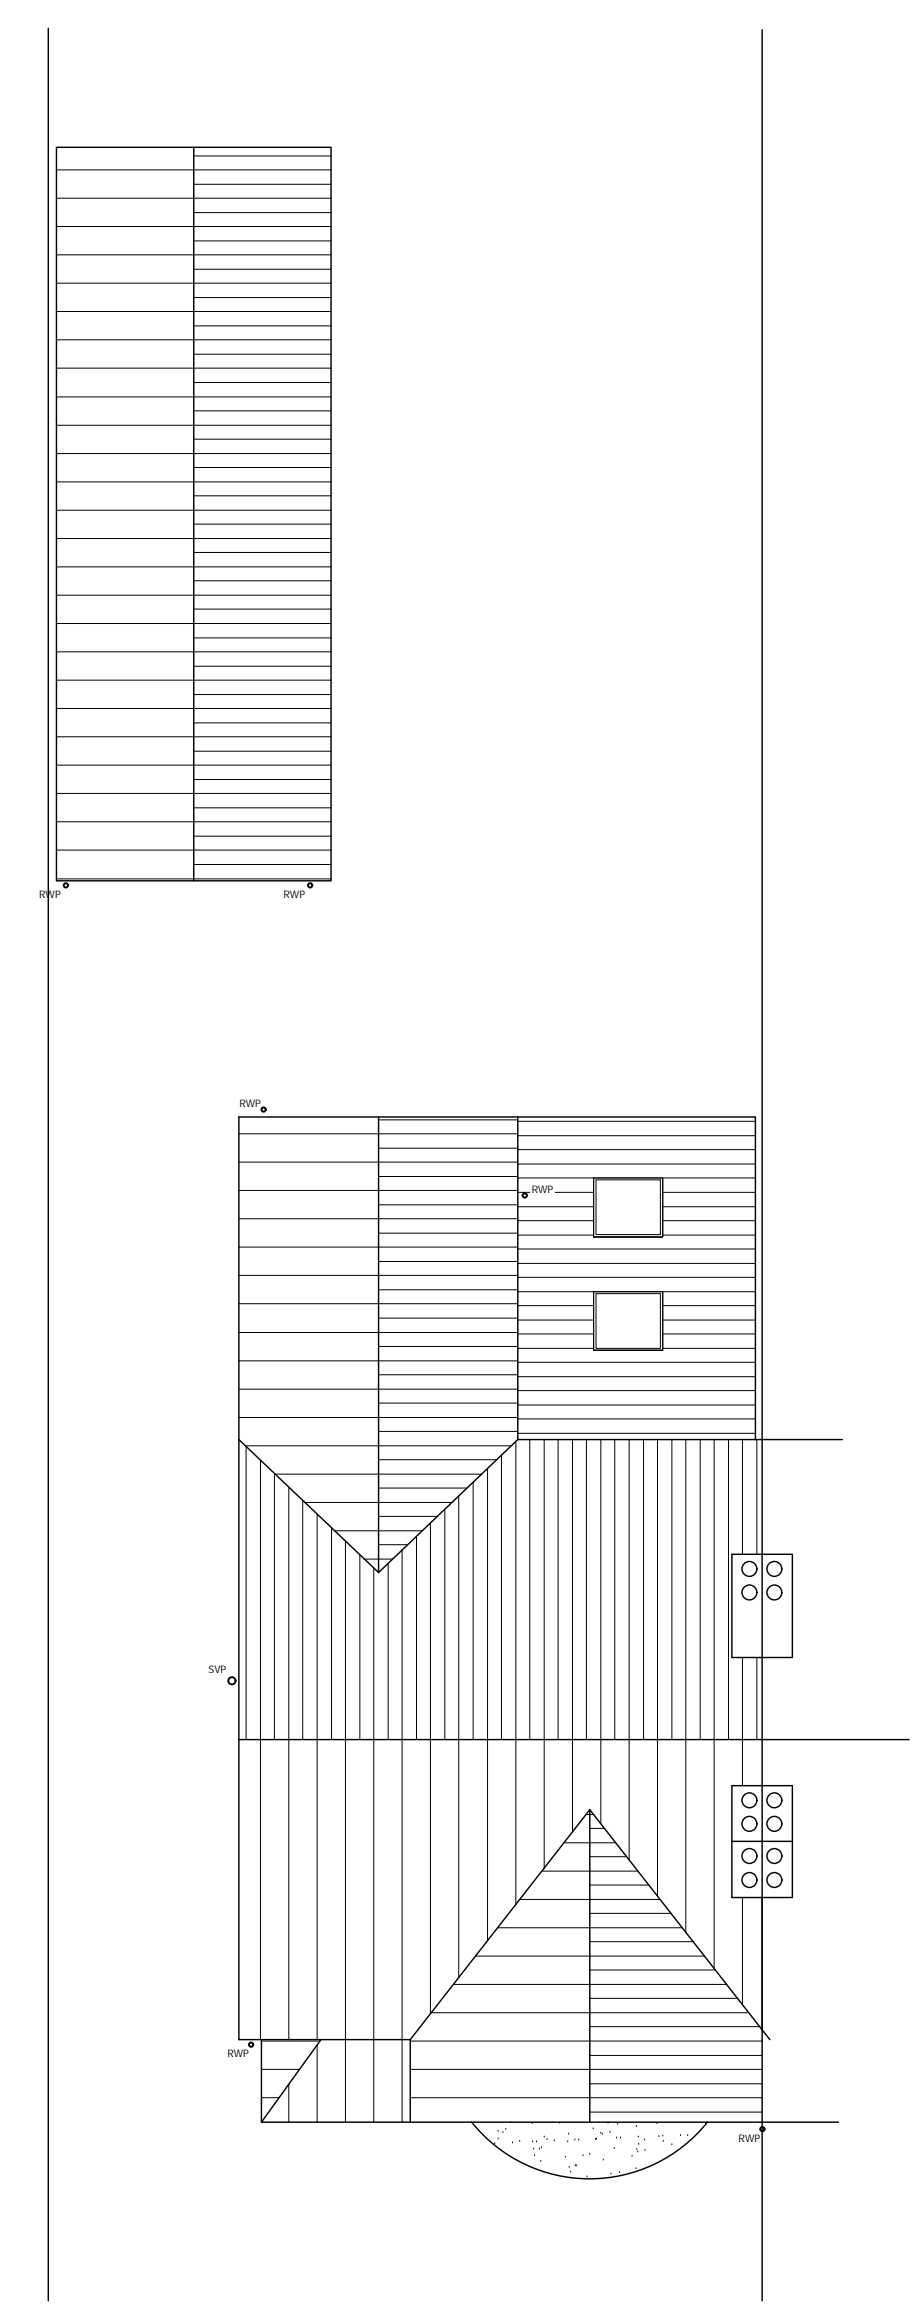


Proposed Roof Plan - 1:100

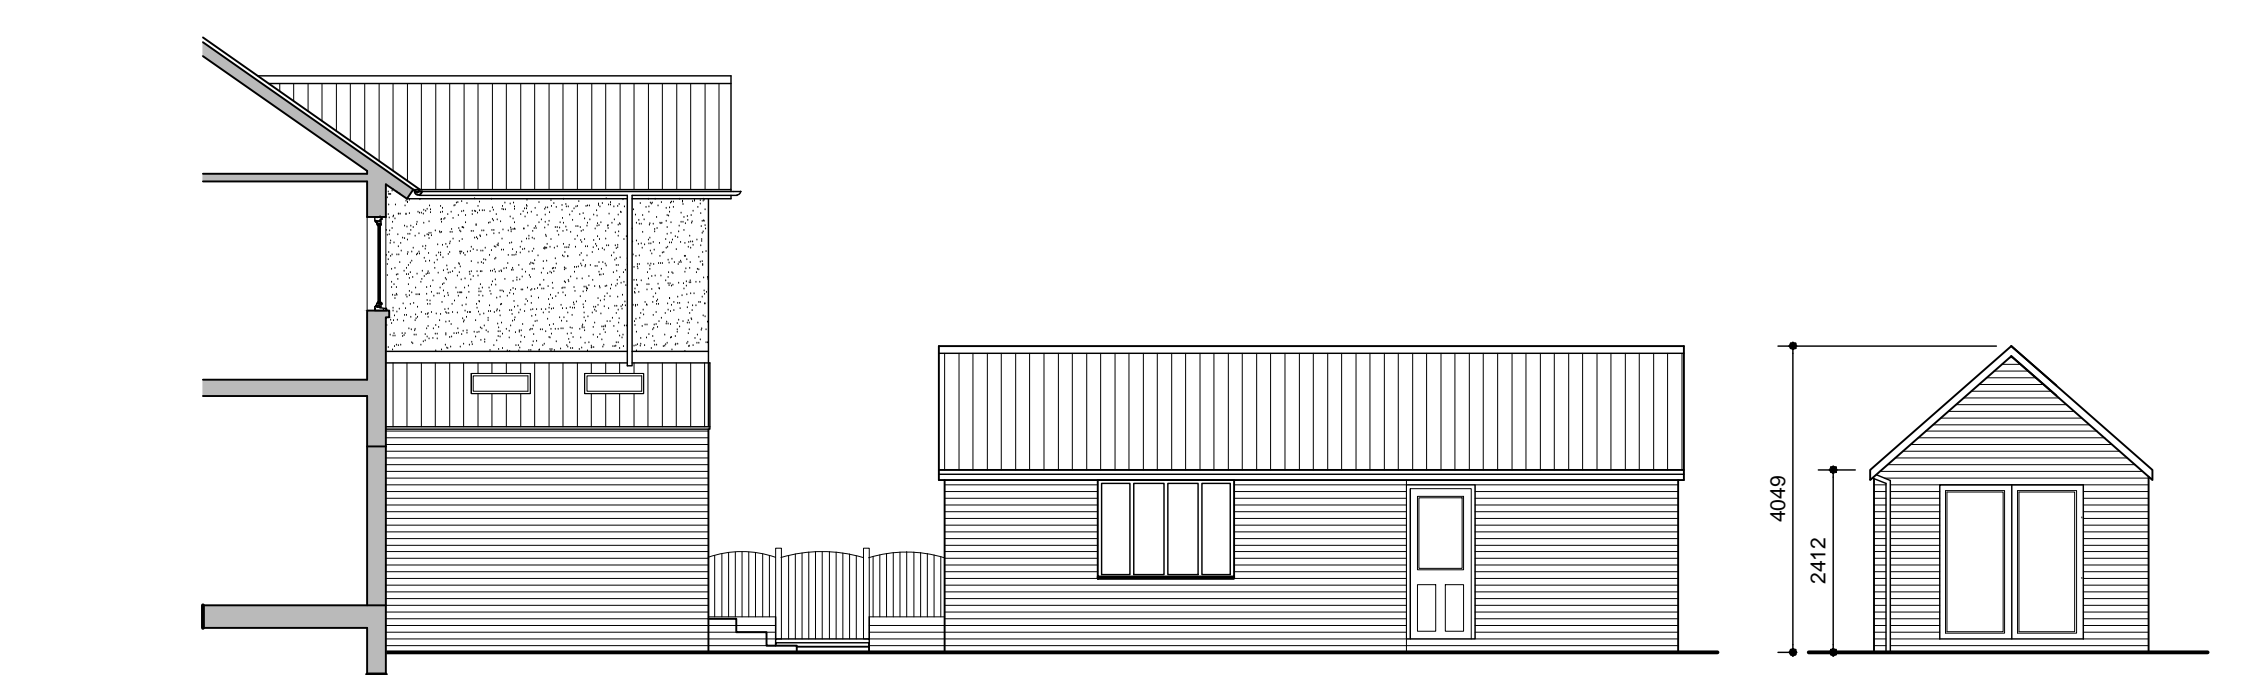

Garage Proposed East Elevation - 1:100

Garage Proposed South Elevation - 1:100

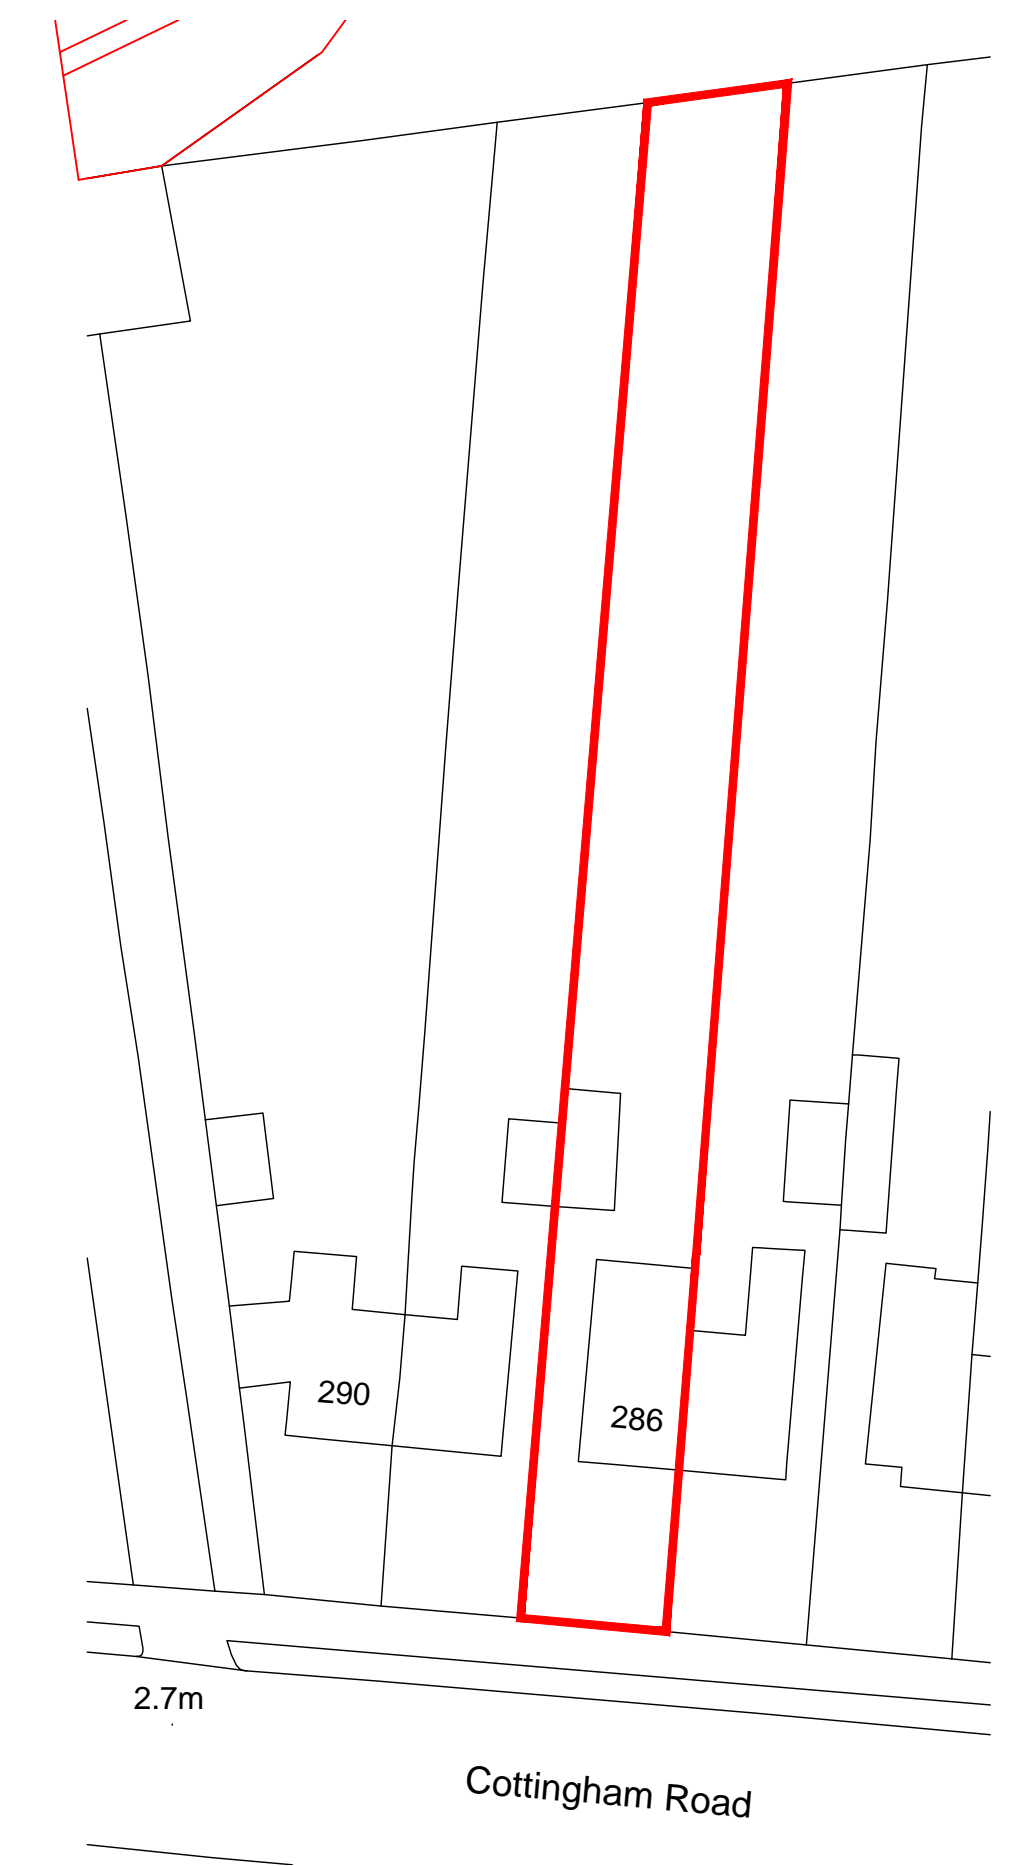

Site Plan - 1 : 500