

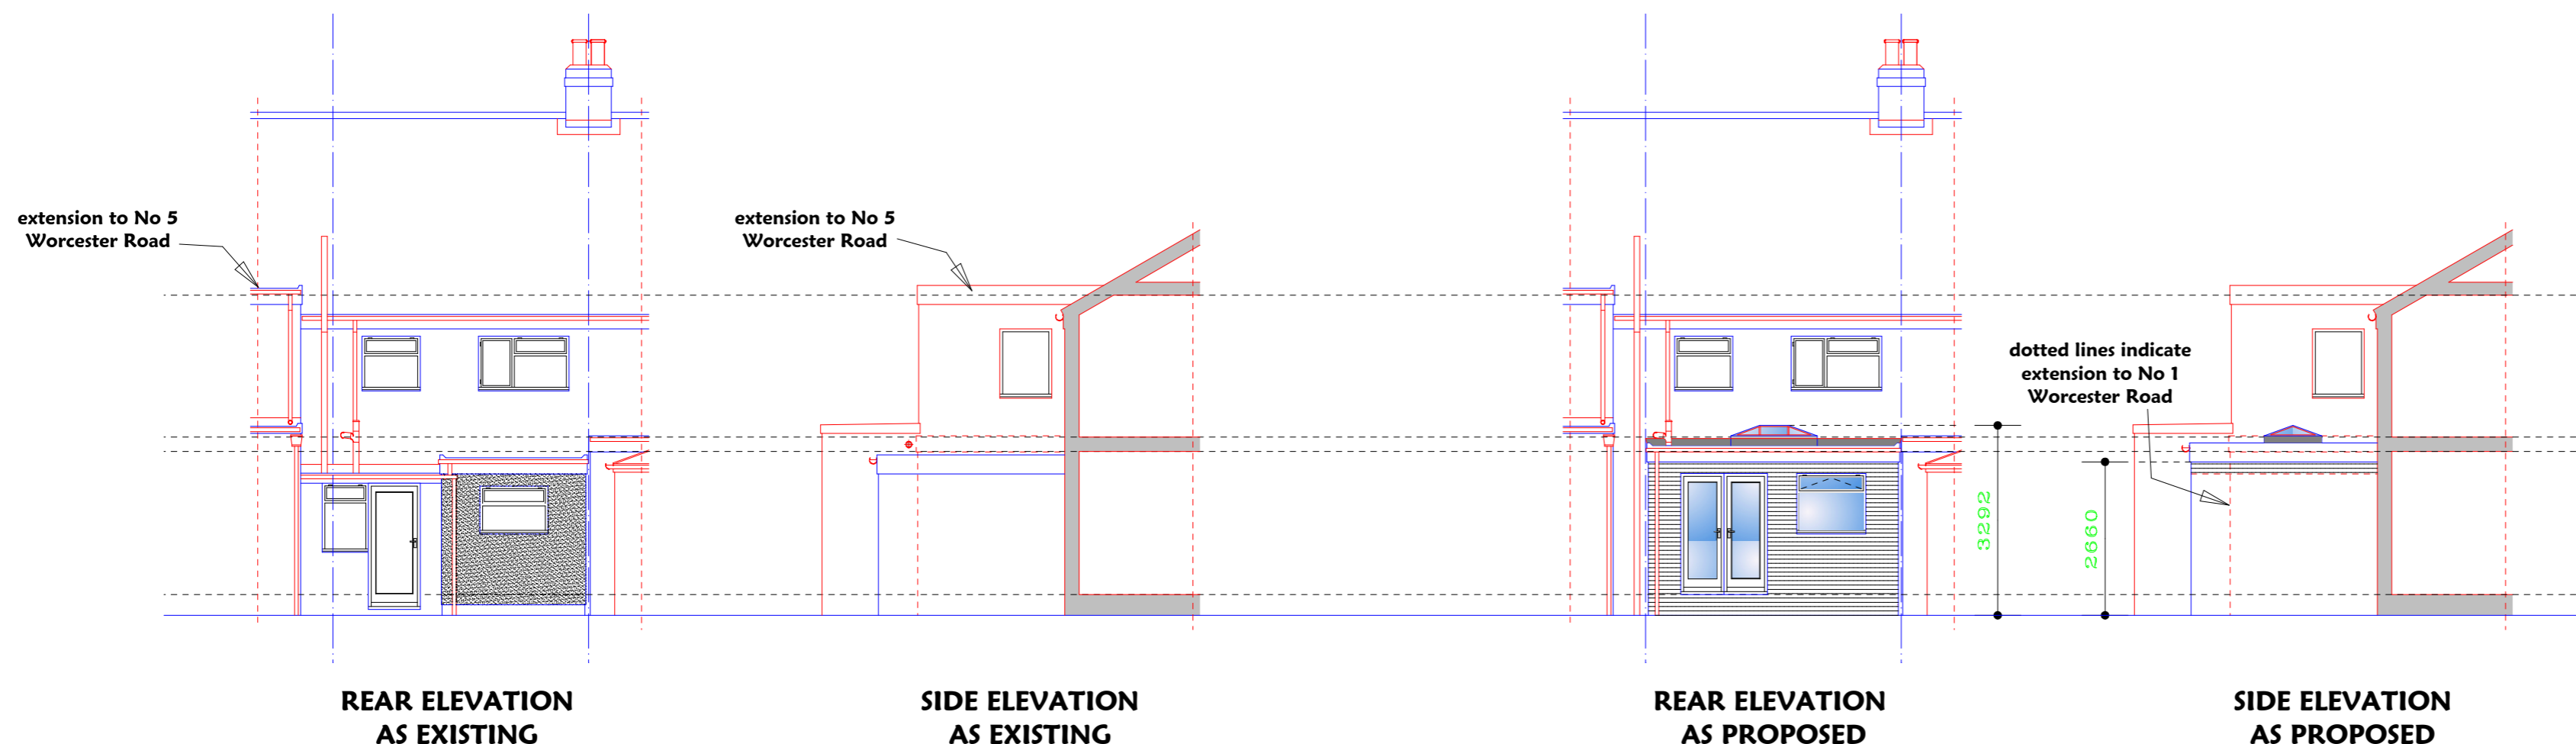


NOTES  
All dimensions must be checked on site  
and not scaled from this drawing.


**PROVISIONAL  
DRAWING**

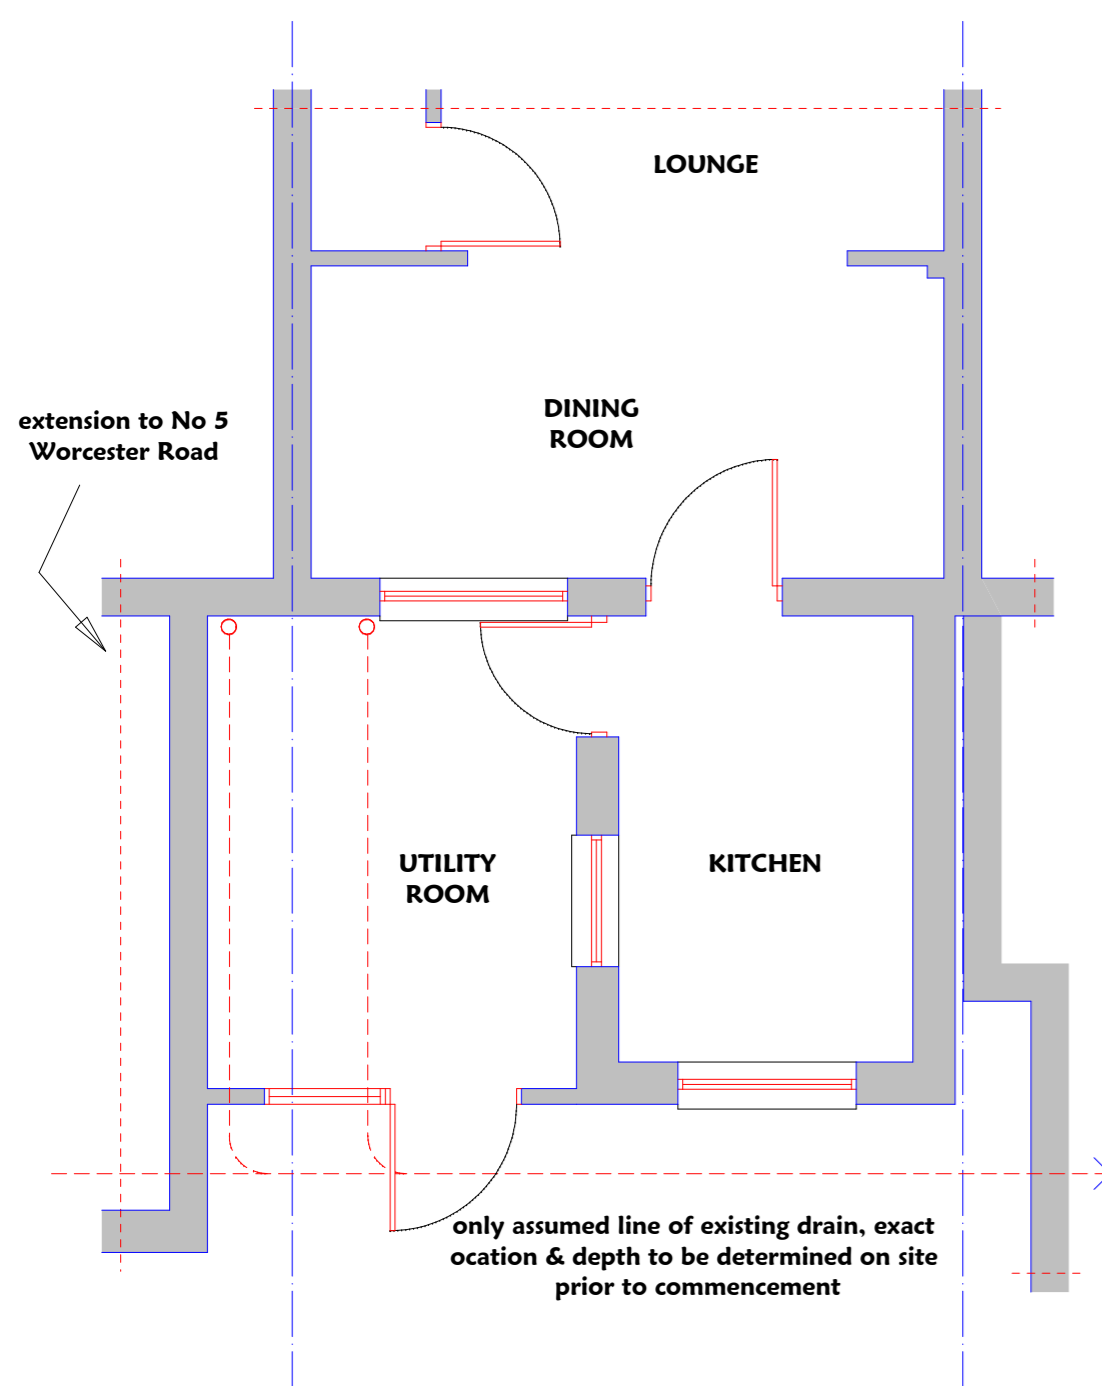


**THIS DRAWING TO BE READ IN CONJUNCTION WITH  
DRAWING No GSA/1120/26(2), SEPARATE SPECIFICATION  
AND, WHERE APPROPRIATE, STRUCTURAL CALCULATIONS**

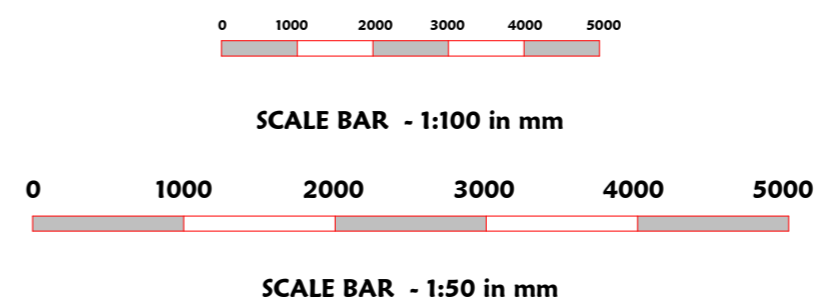

**GROUND FLOOR PLAN  
AS EXISTING**

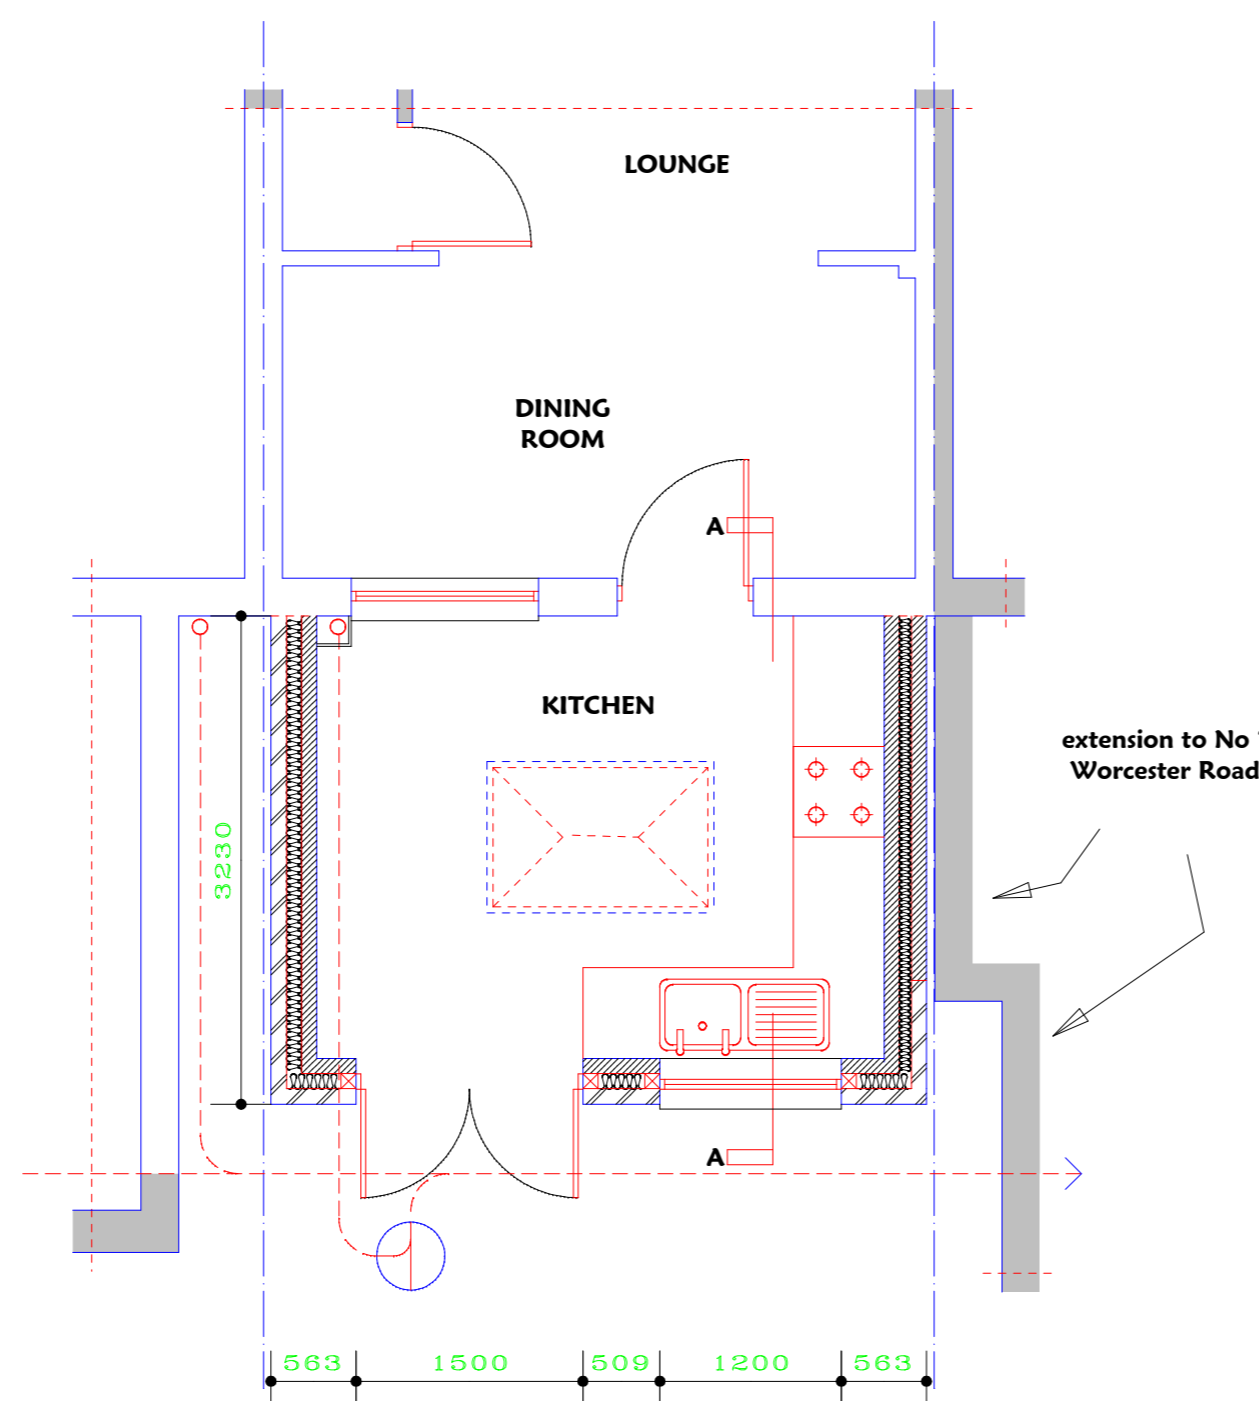

**GROUND FLOOR PLAN  
AS PROPOSED**

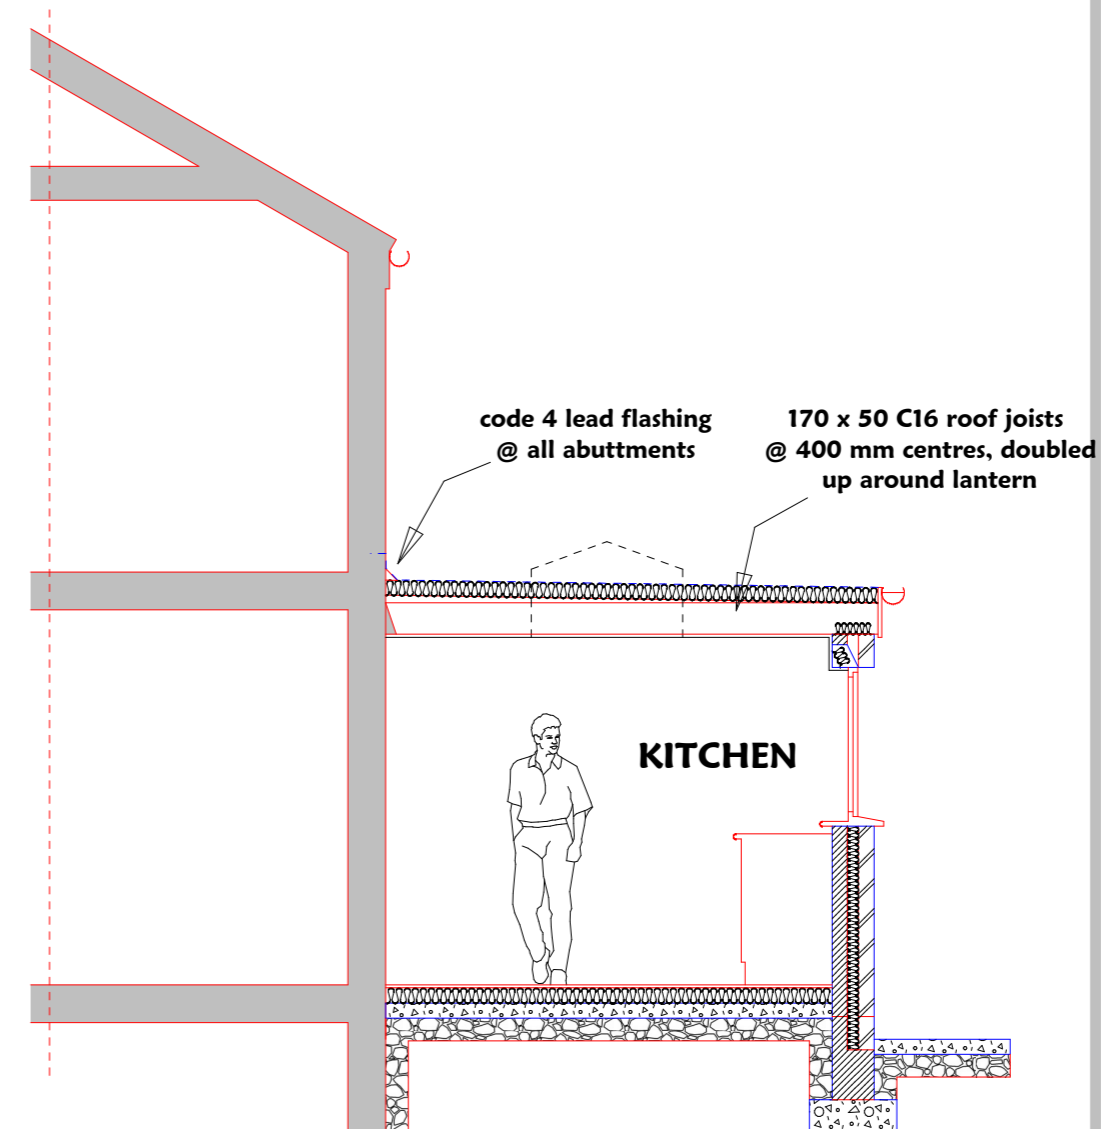

**PROPOSED  
SECTION A-A**

Date	Revisions

**GRAHAM SCOTT  
ASSOCIATES**

M.I.A.S. C.Build Eng  
MEMBER OF THE INCORPORATED ASSOCIATION OF  
ARCHITECTS & SURVEYORS. MEMBER OF THE  
CHARTERED ASSOCIATION OF BUILDING ENGINEERS.

Architectural Design Services  
Structural Design Services  
Building consultant



40 First Lane,  
Hessle  
HU13 9EA

Tel: OFFICE 01482 649292  
Tel MOBILE 07970 242325

Email: info@grahamscottassociates.co.uk

© copyright

Client  
**MR COUSINS**

Job Title  
**3 WORCESTER ROAD  
HULL  
HU5 5XE**

Drawing Title  
**PROPOSED SINGLE STOREY  
REAR EXTENSION**

Scale  
**1:50 & 1:100**

Date  
**JAN 21**

Drawn by  
**GS**

Drawing No.  
**GSA/1120/26(1)**

Rev.