





Existing Rear Elevation  
@1:100 A1




Proposed Rear Elevation  
@1:100 A1

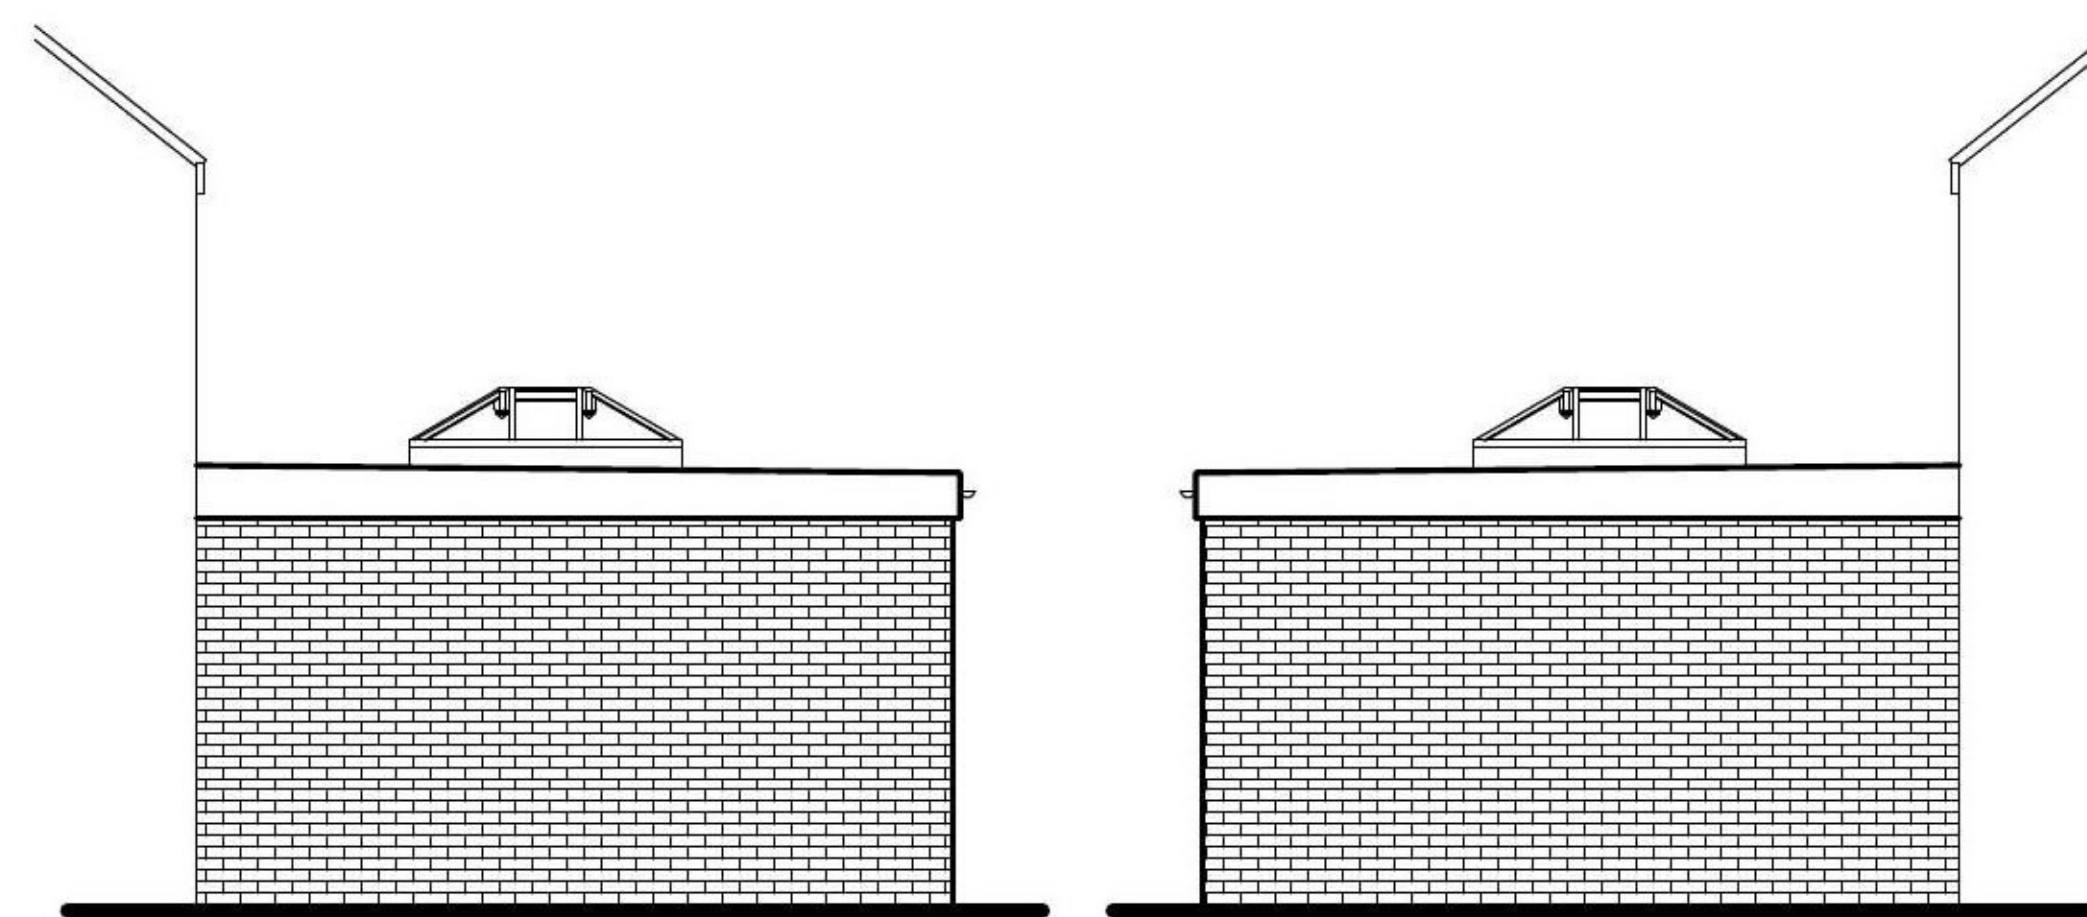


Proposed Side Elevations

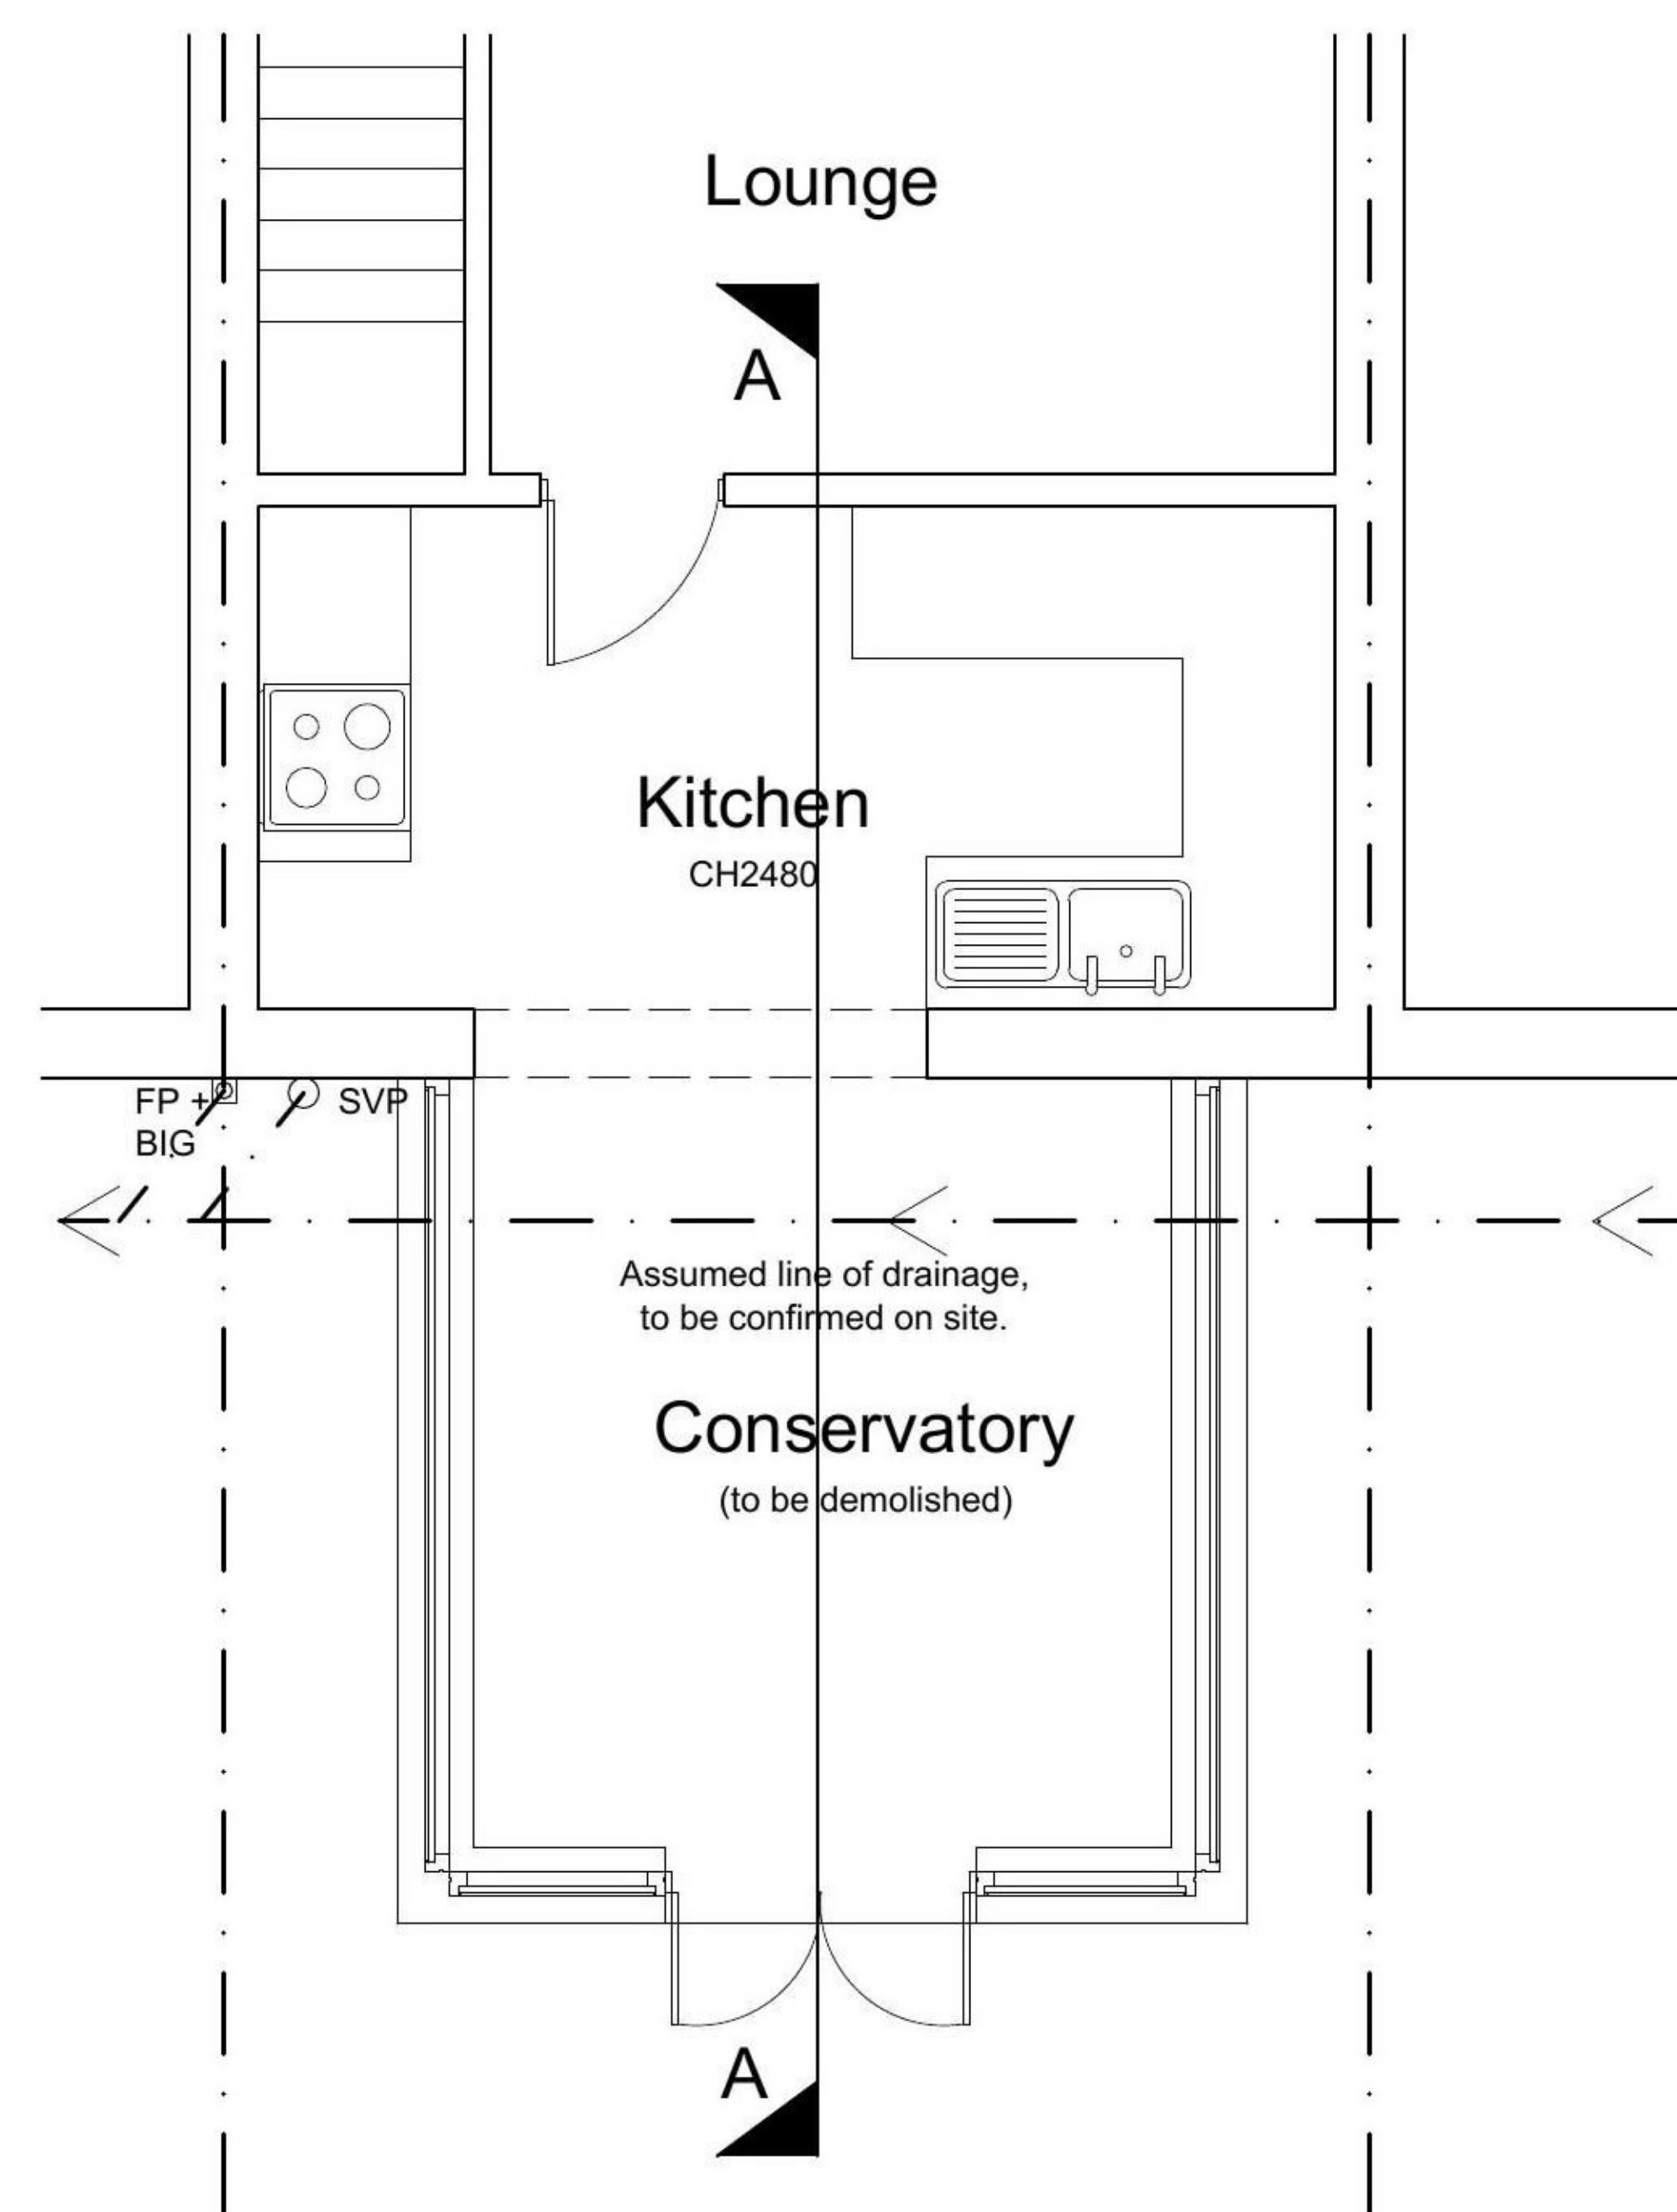


Existing Ground Floor Plan @1:50 A1

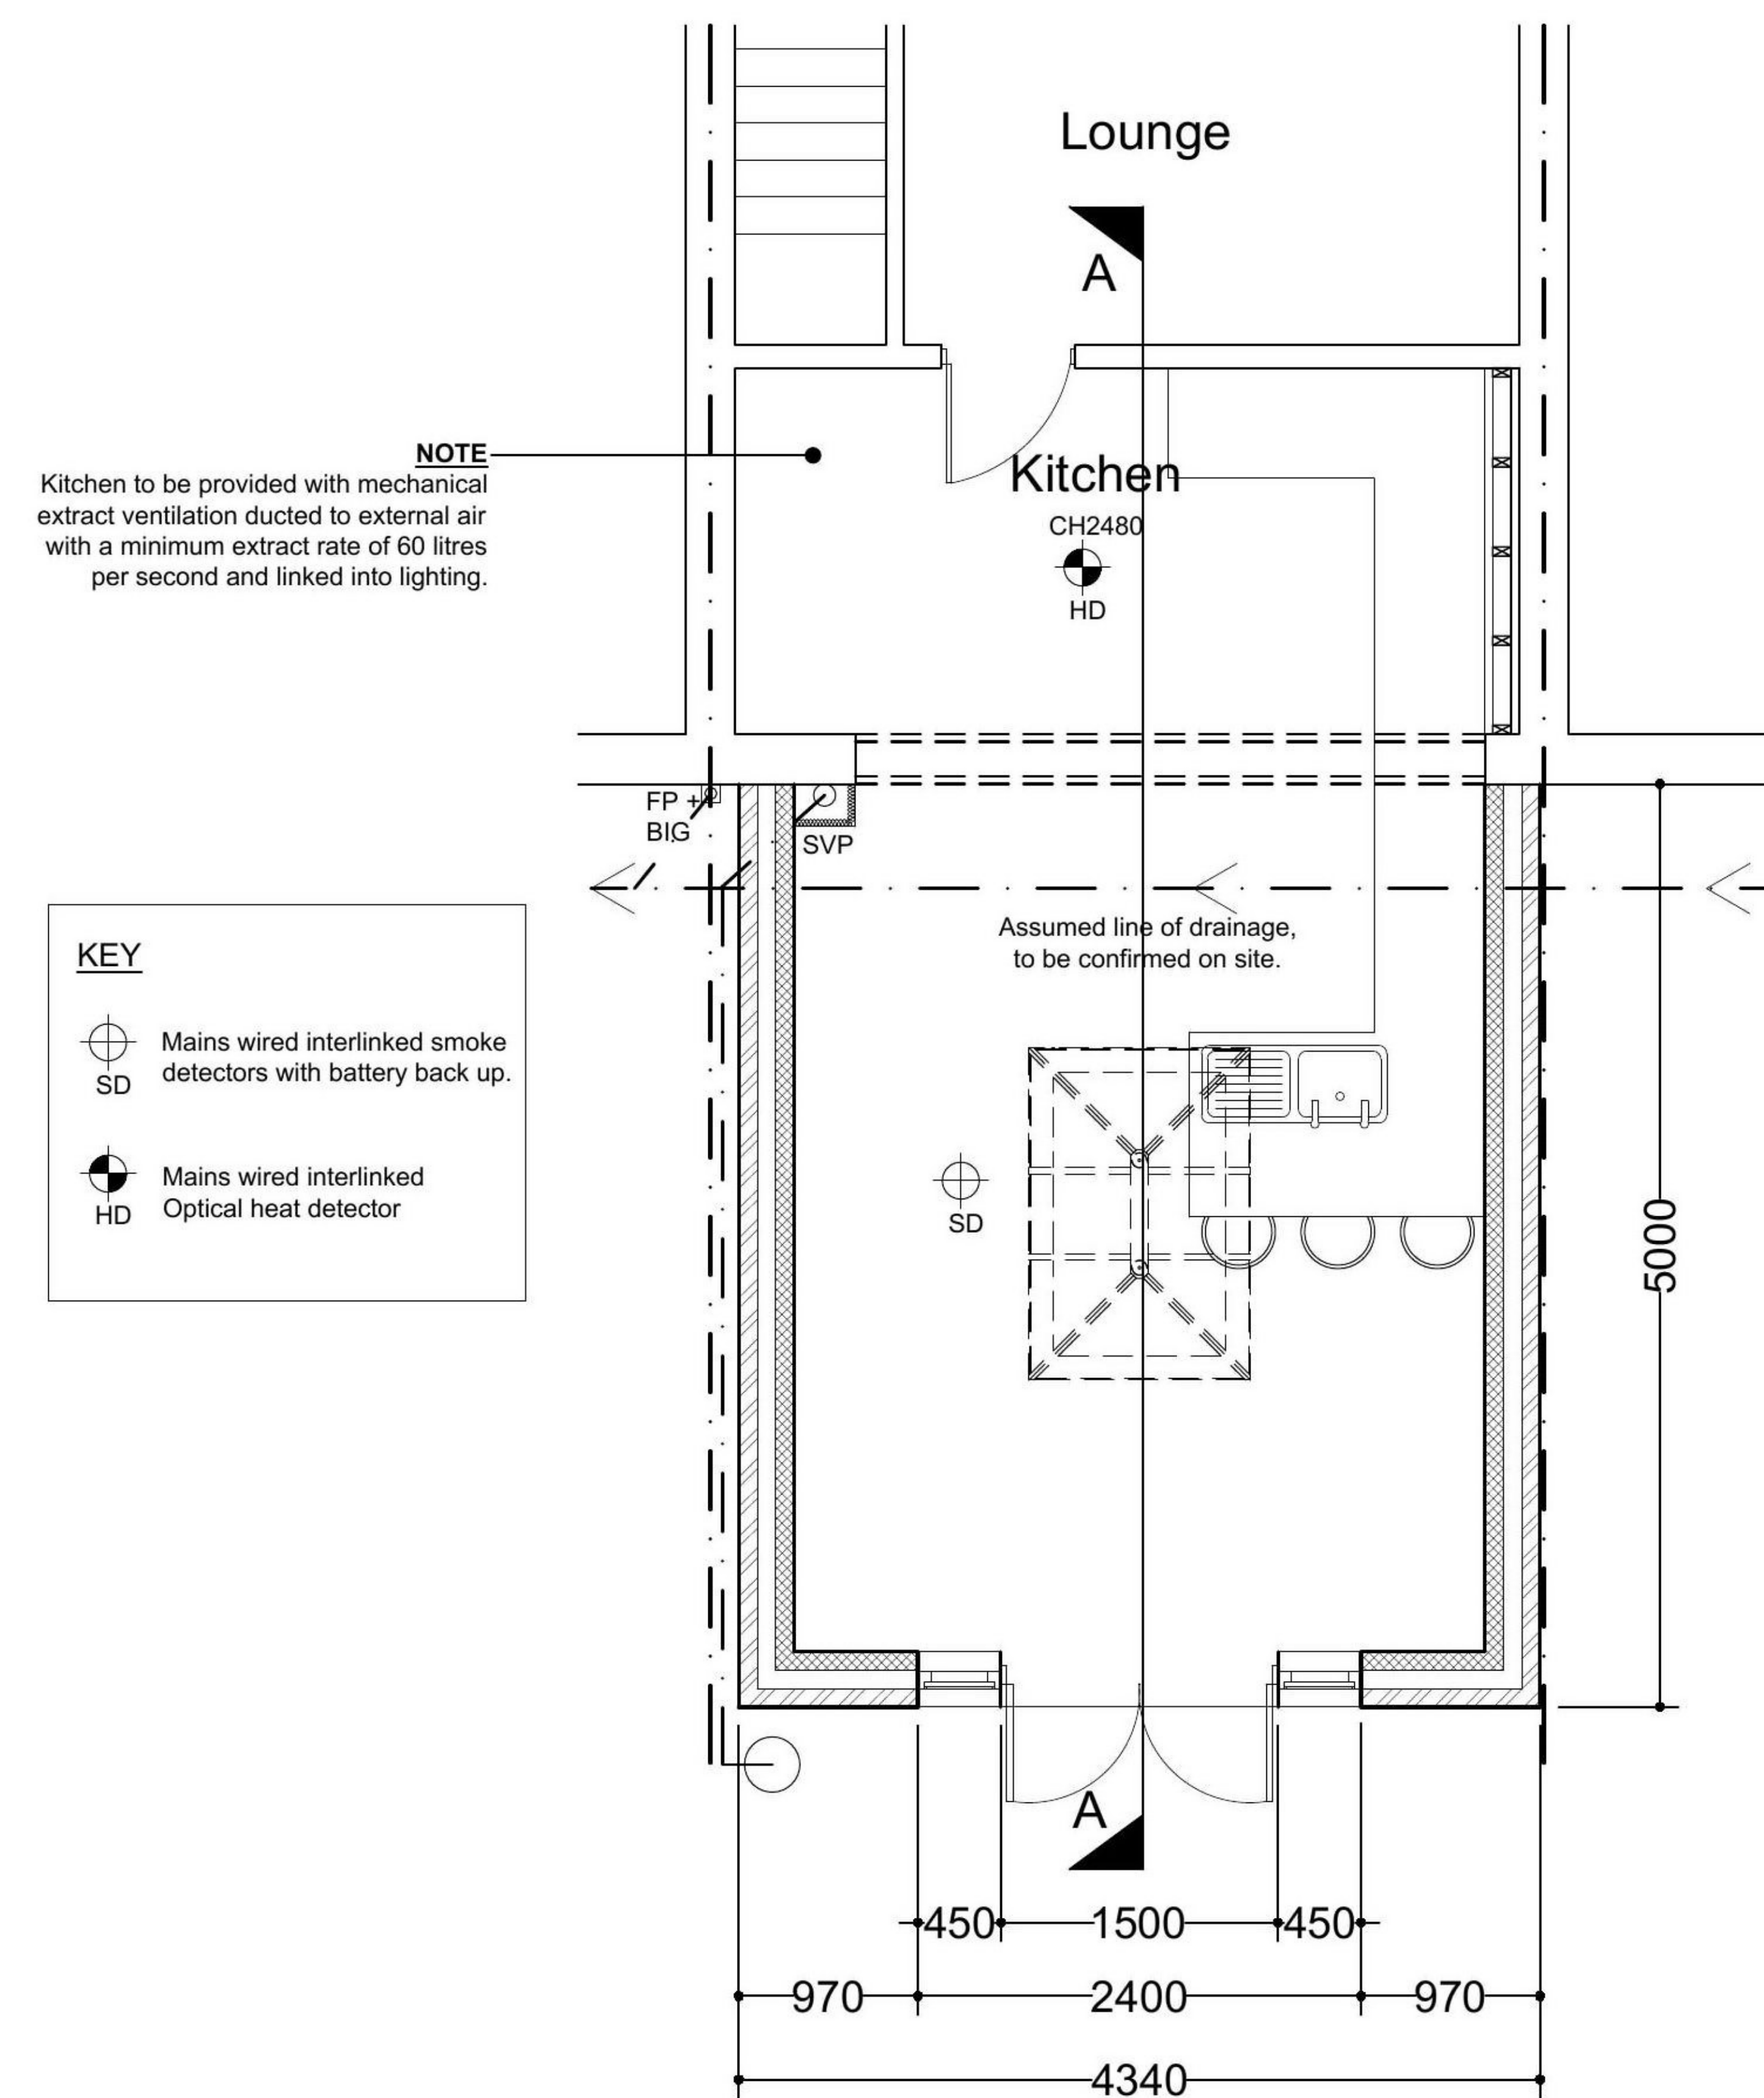


Proposed Ground Floor Plan @1:50 A1

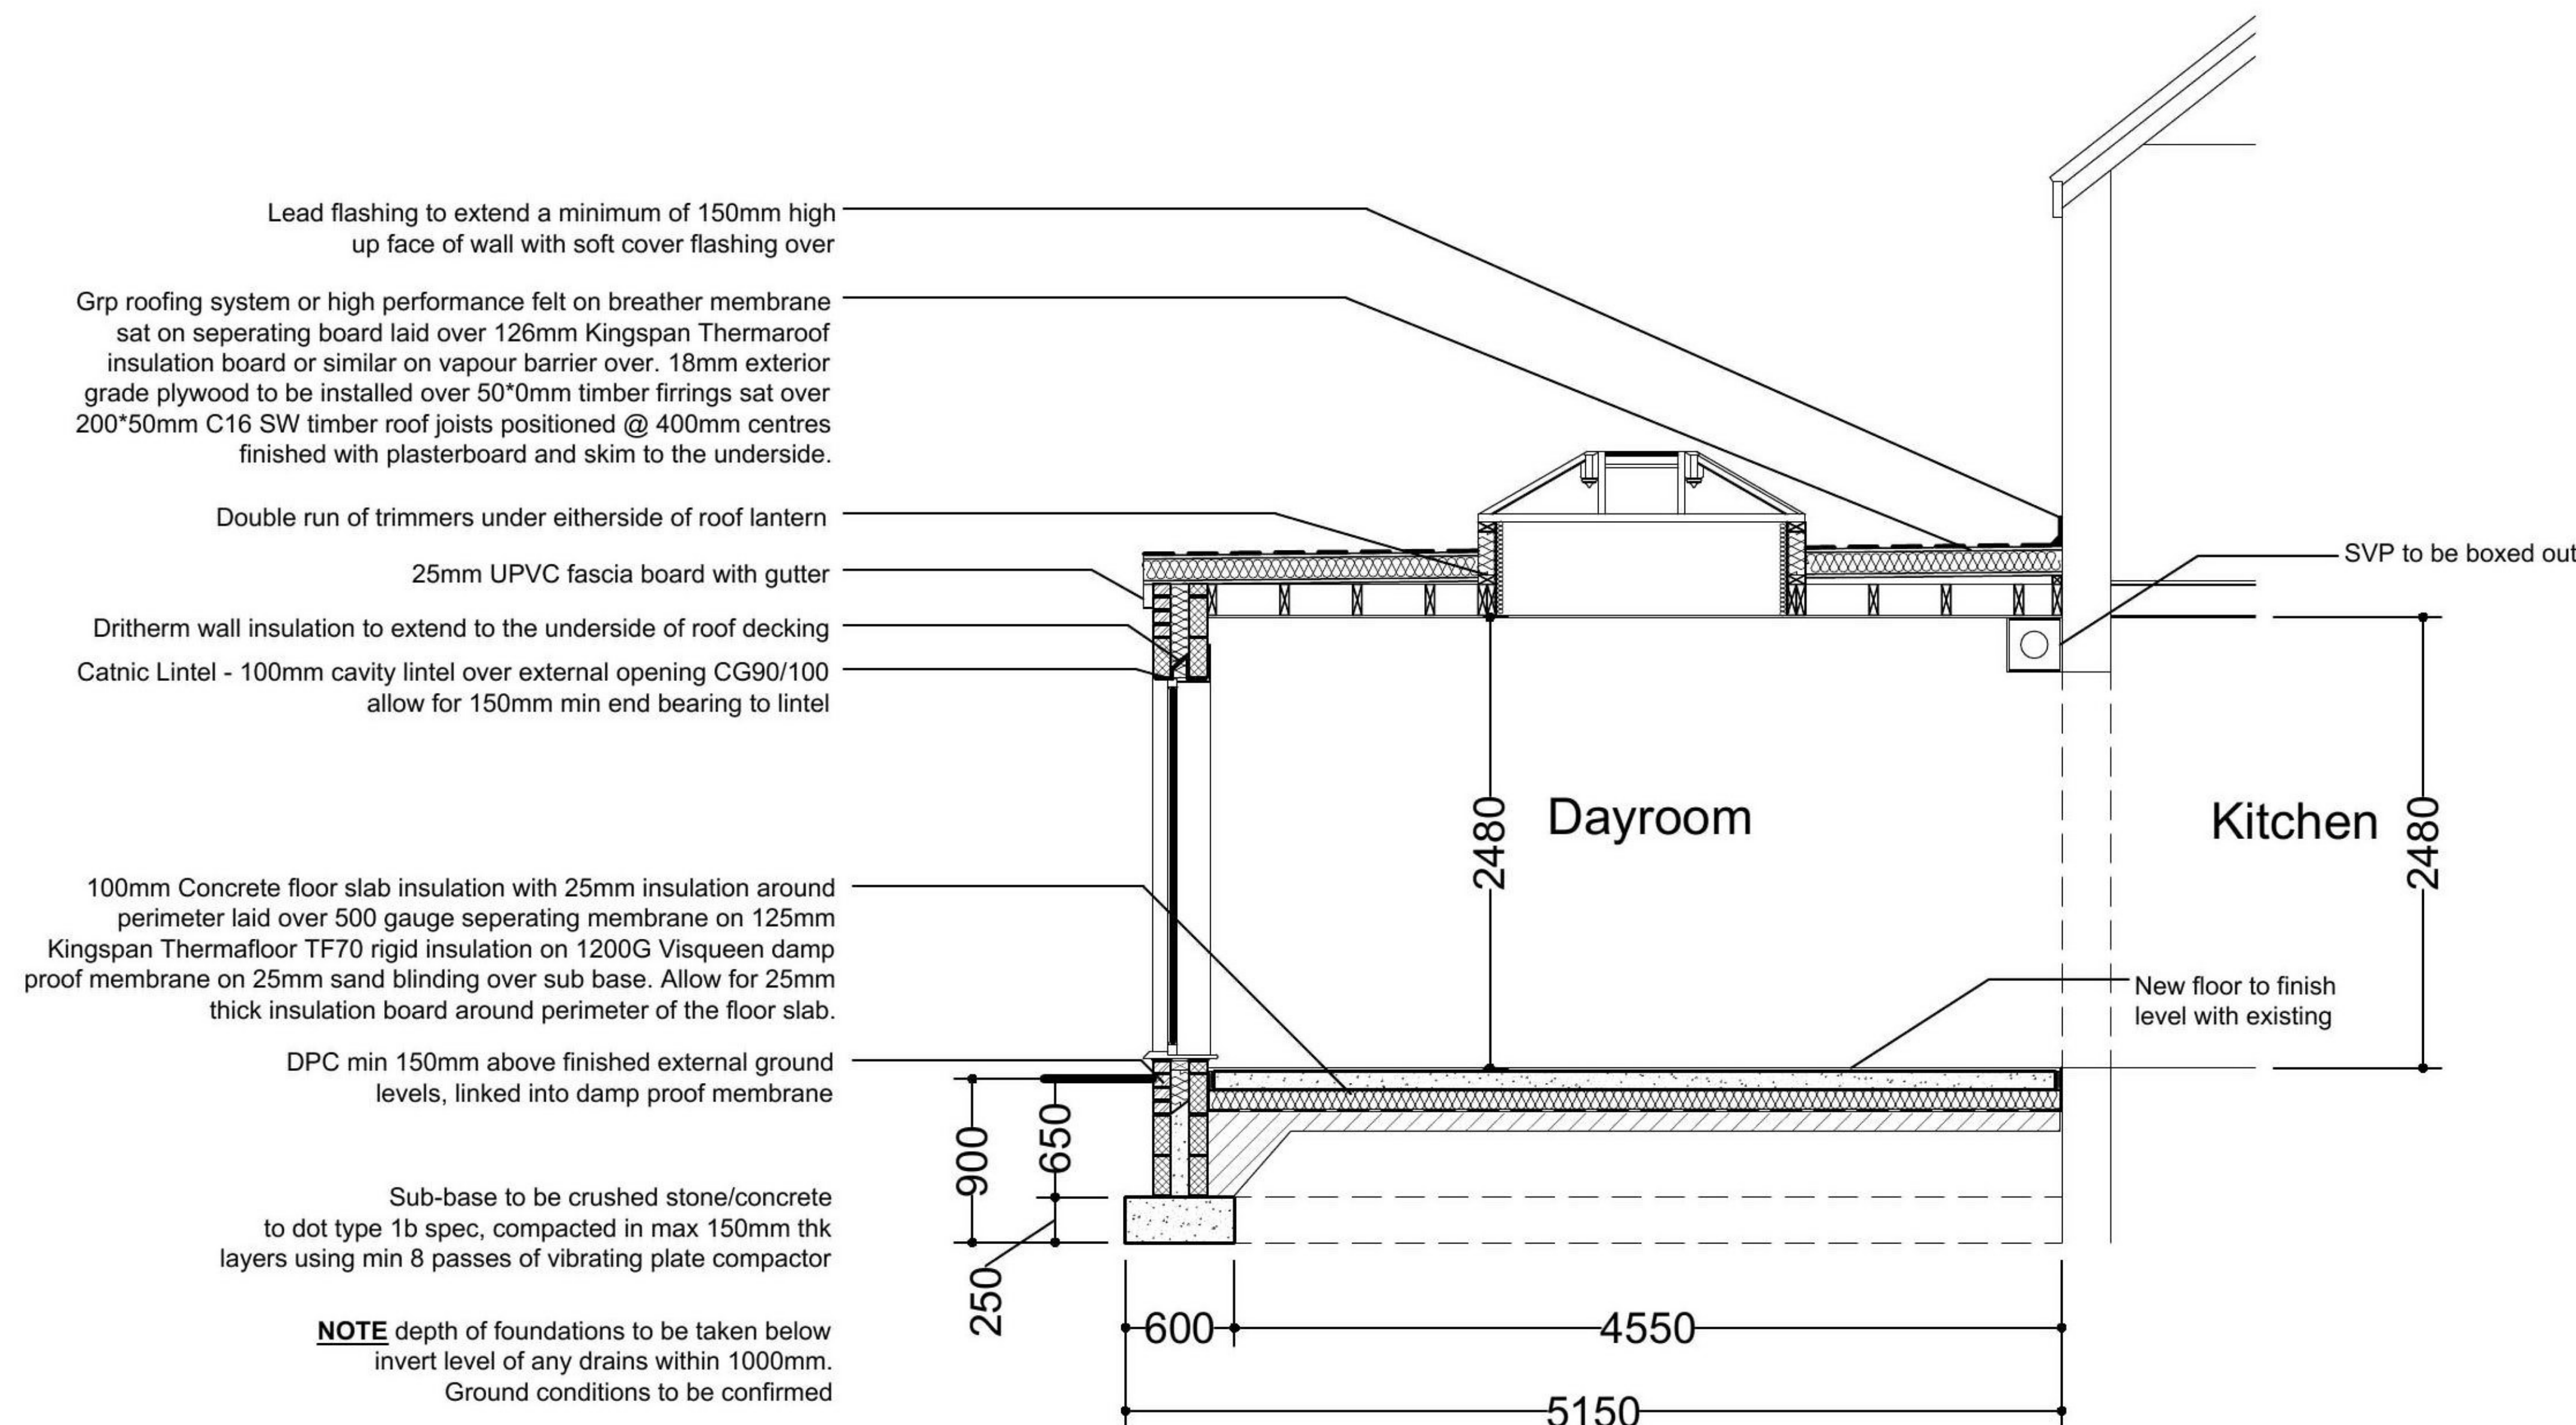


Proposed Section A-A @1:50 A1

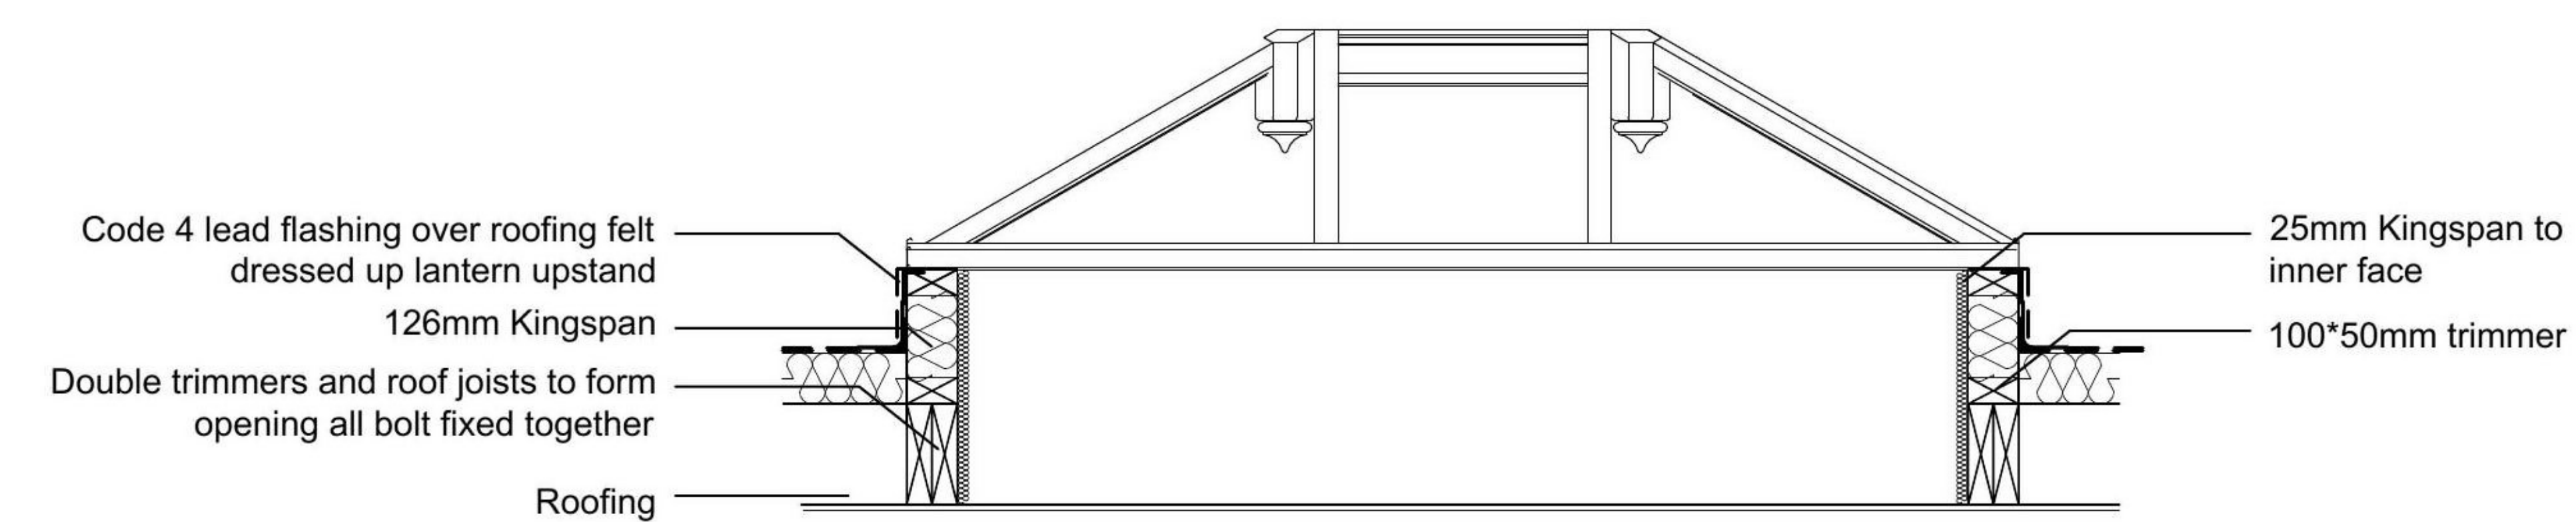

Roof Lantern Detail @ 1:20 A1

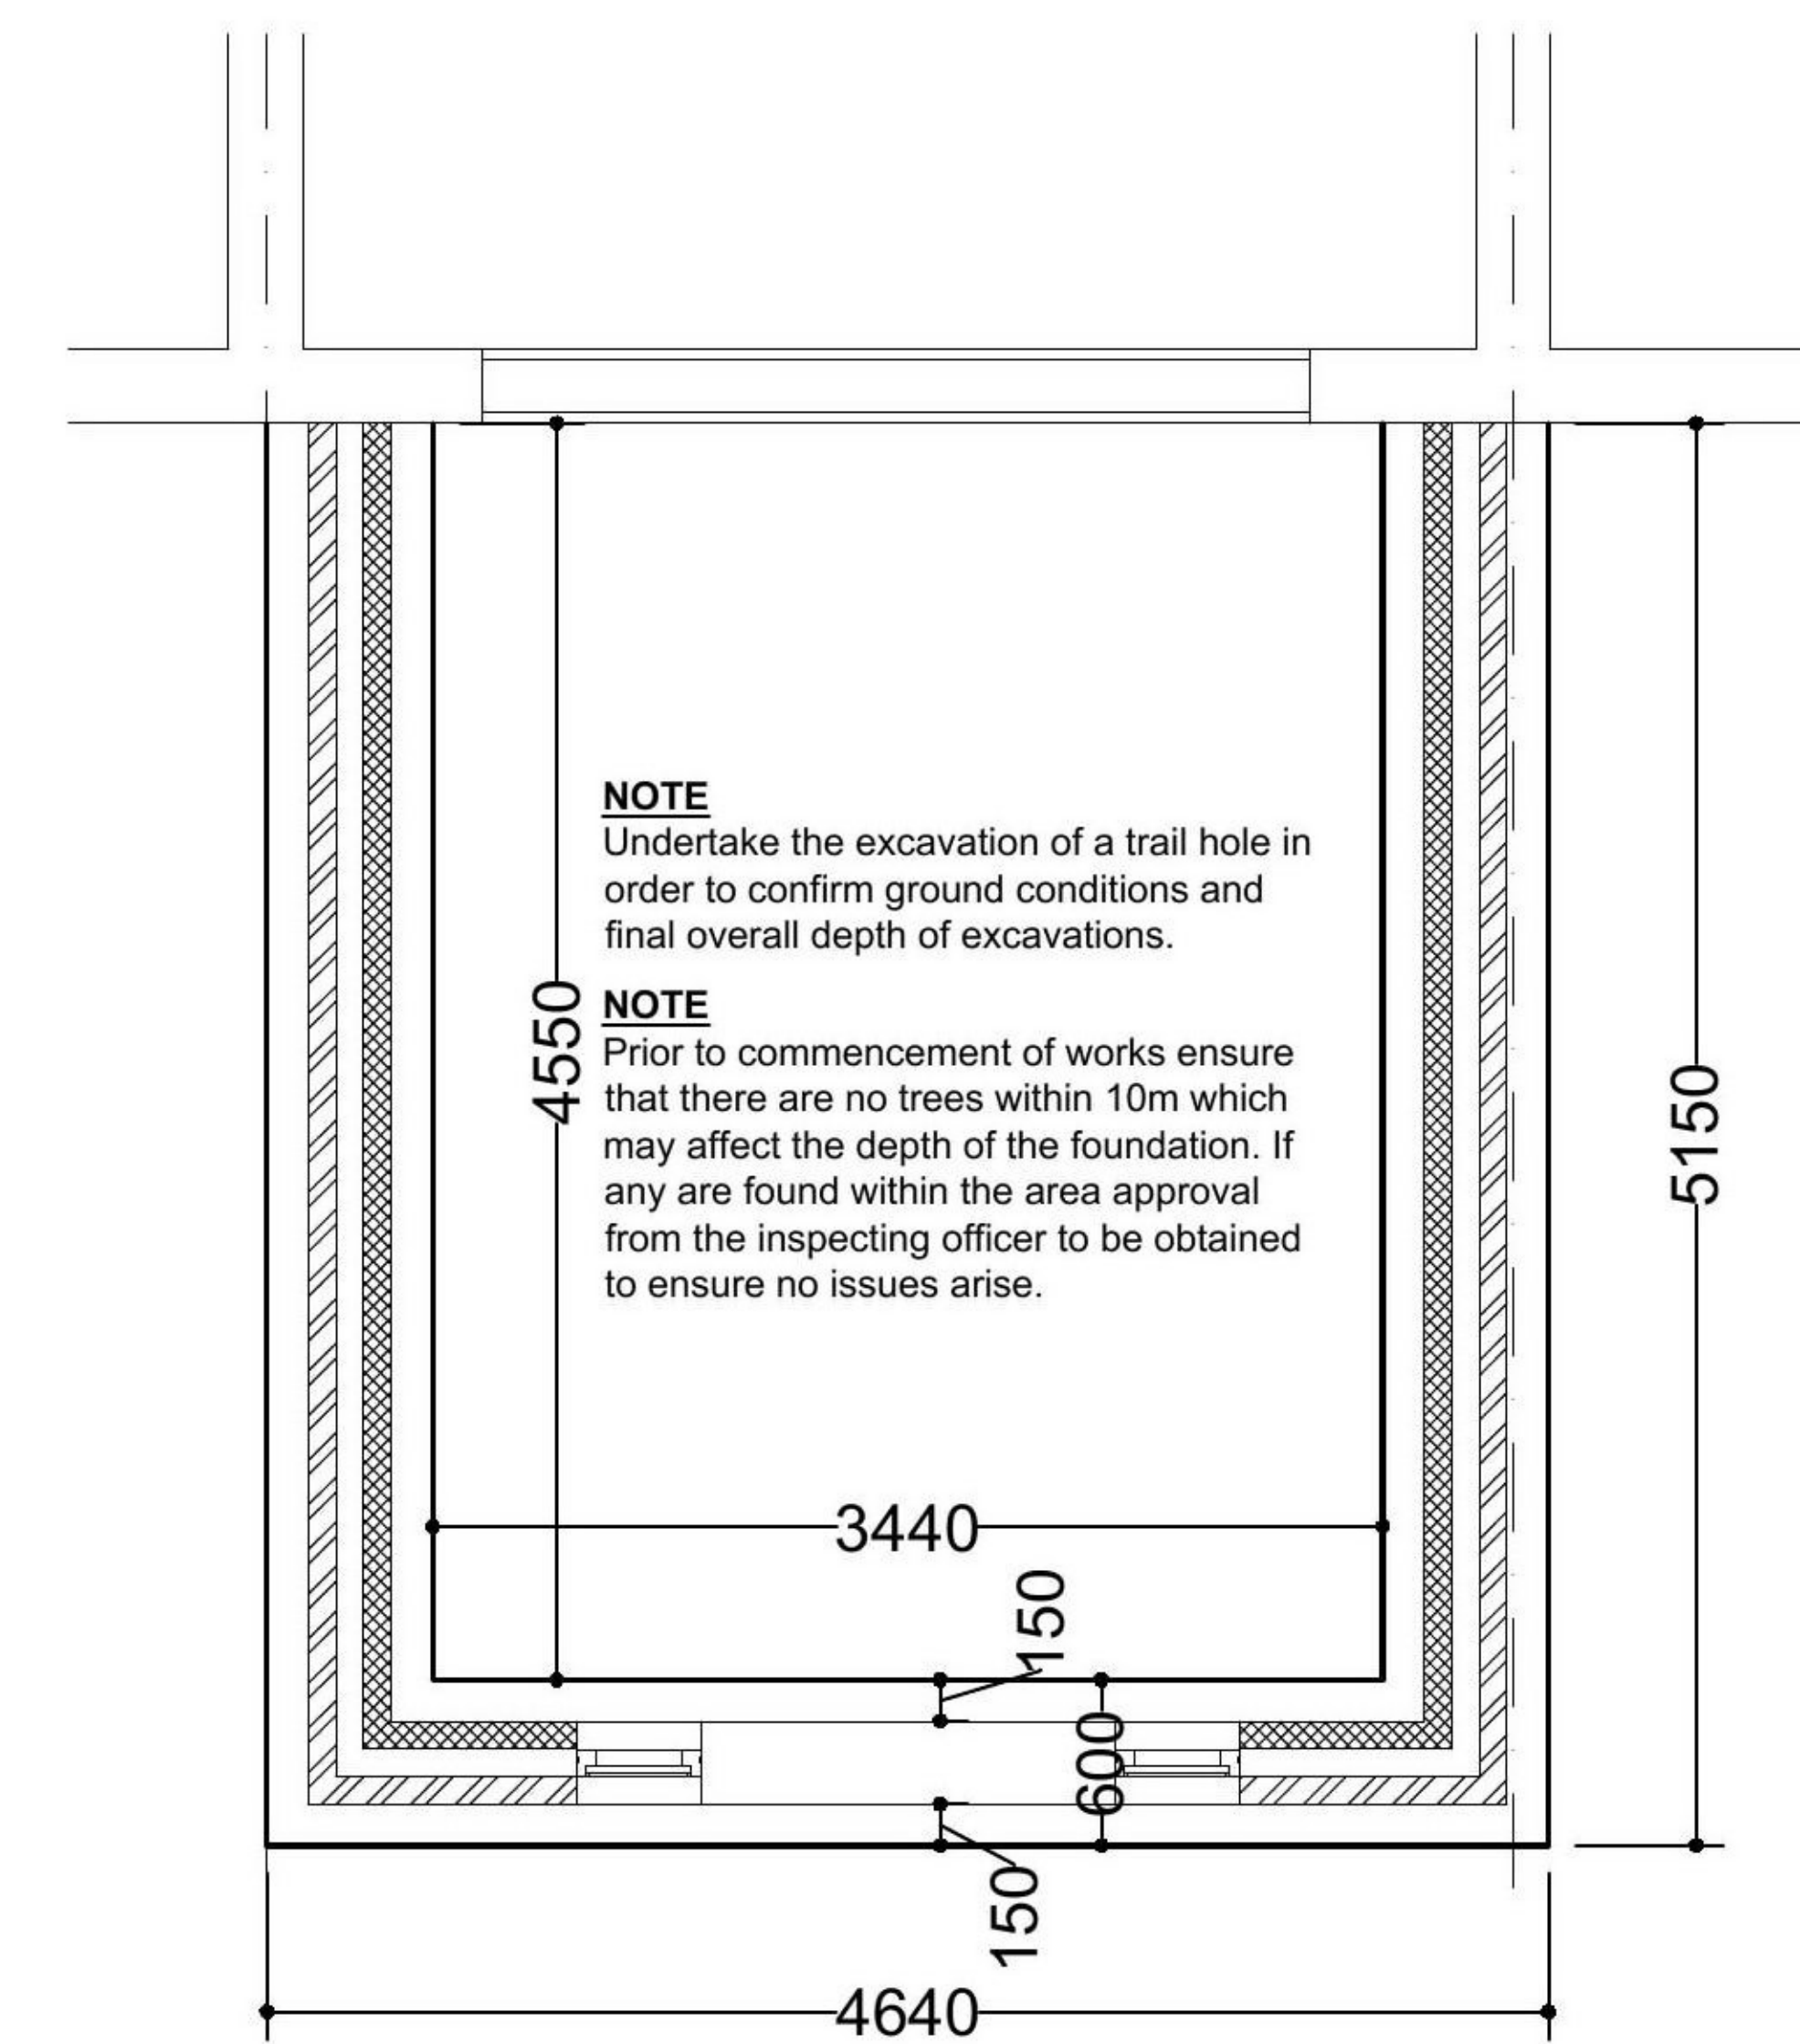

Proposed Foundation Plan @1:50 A1

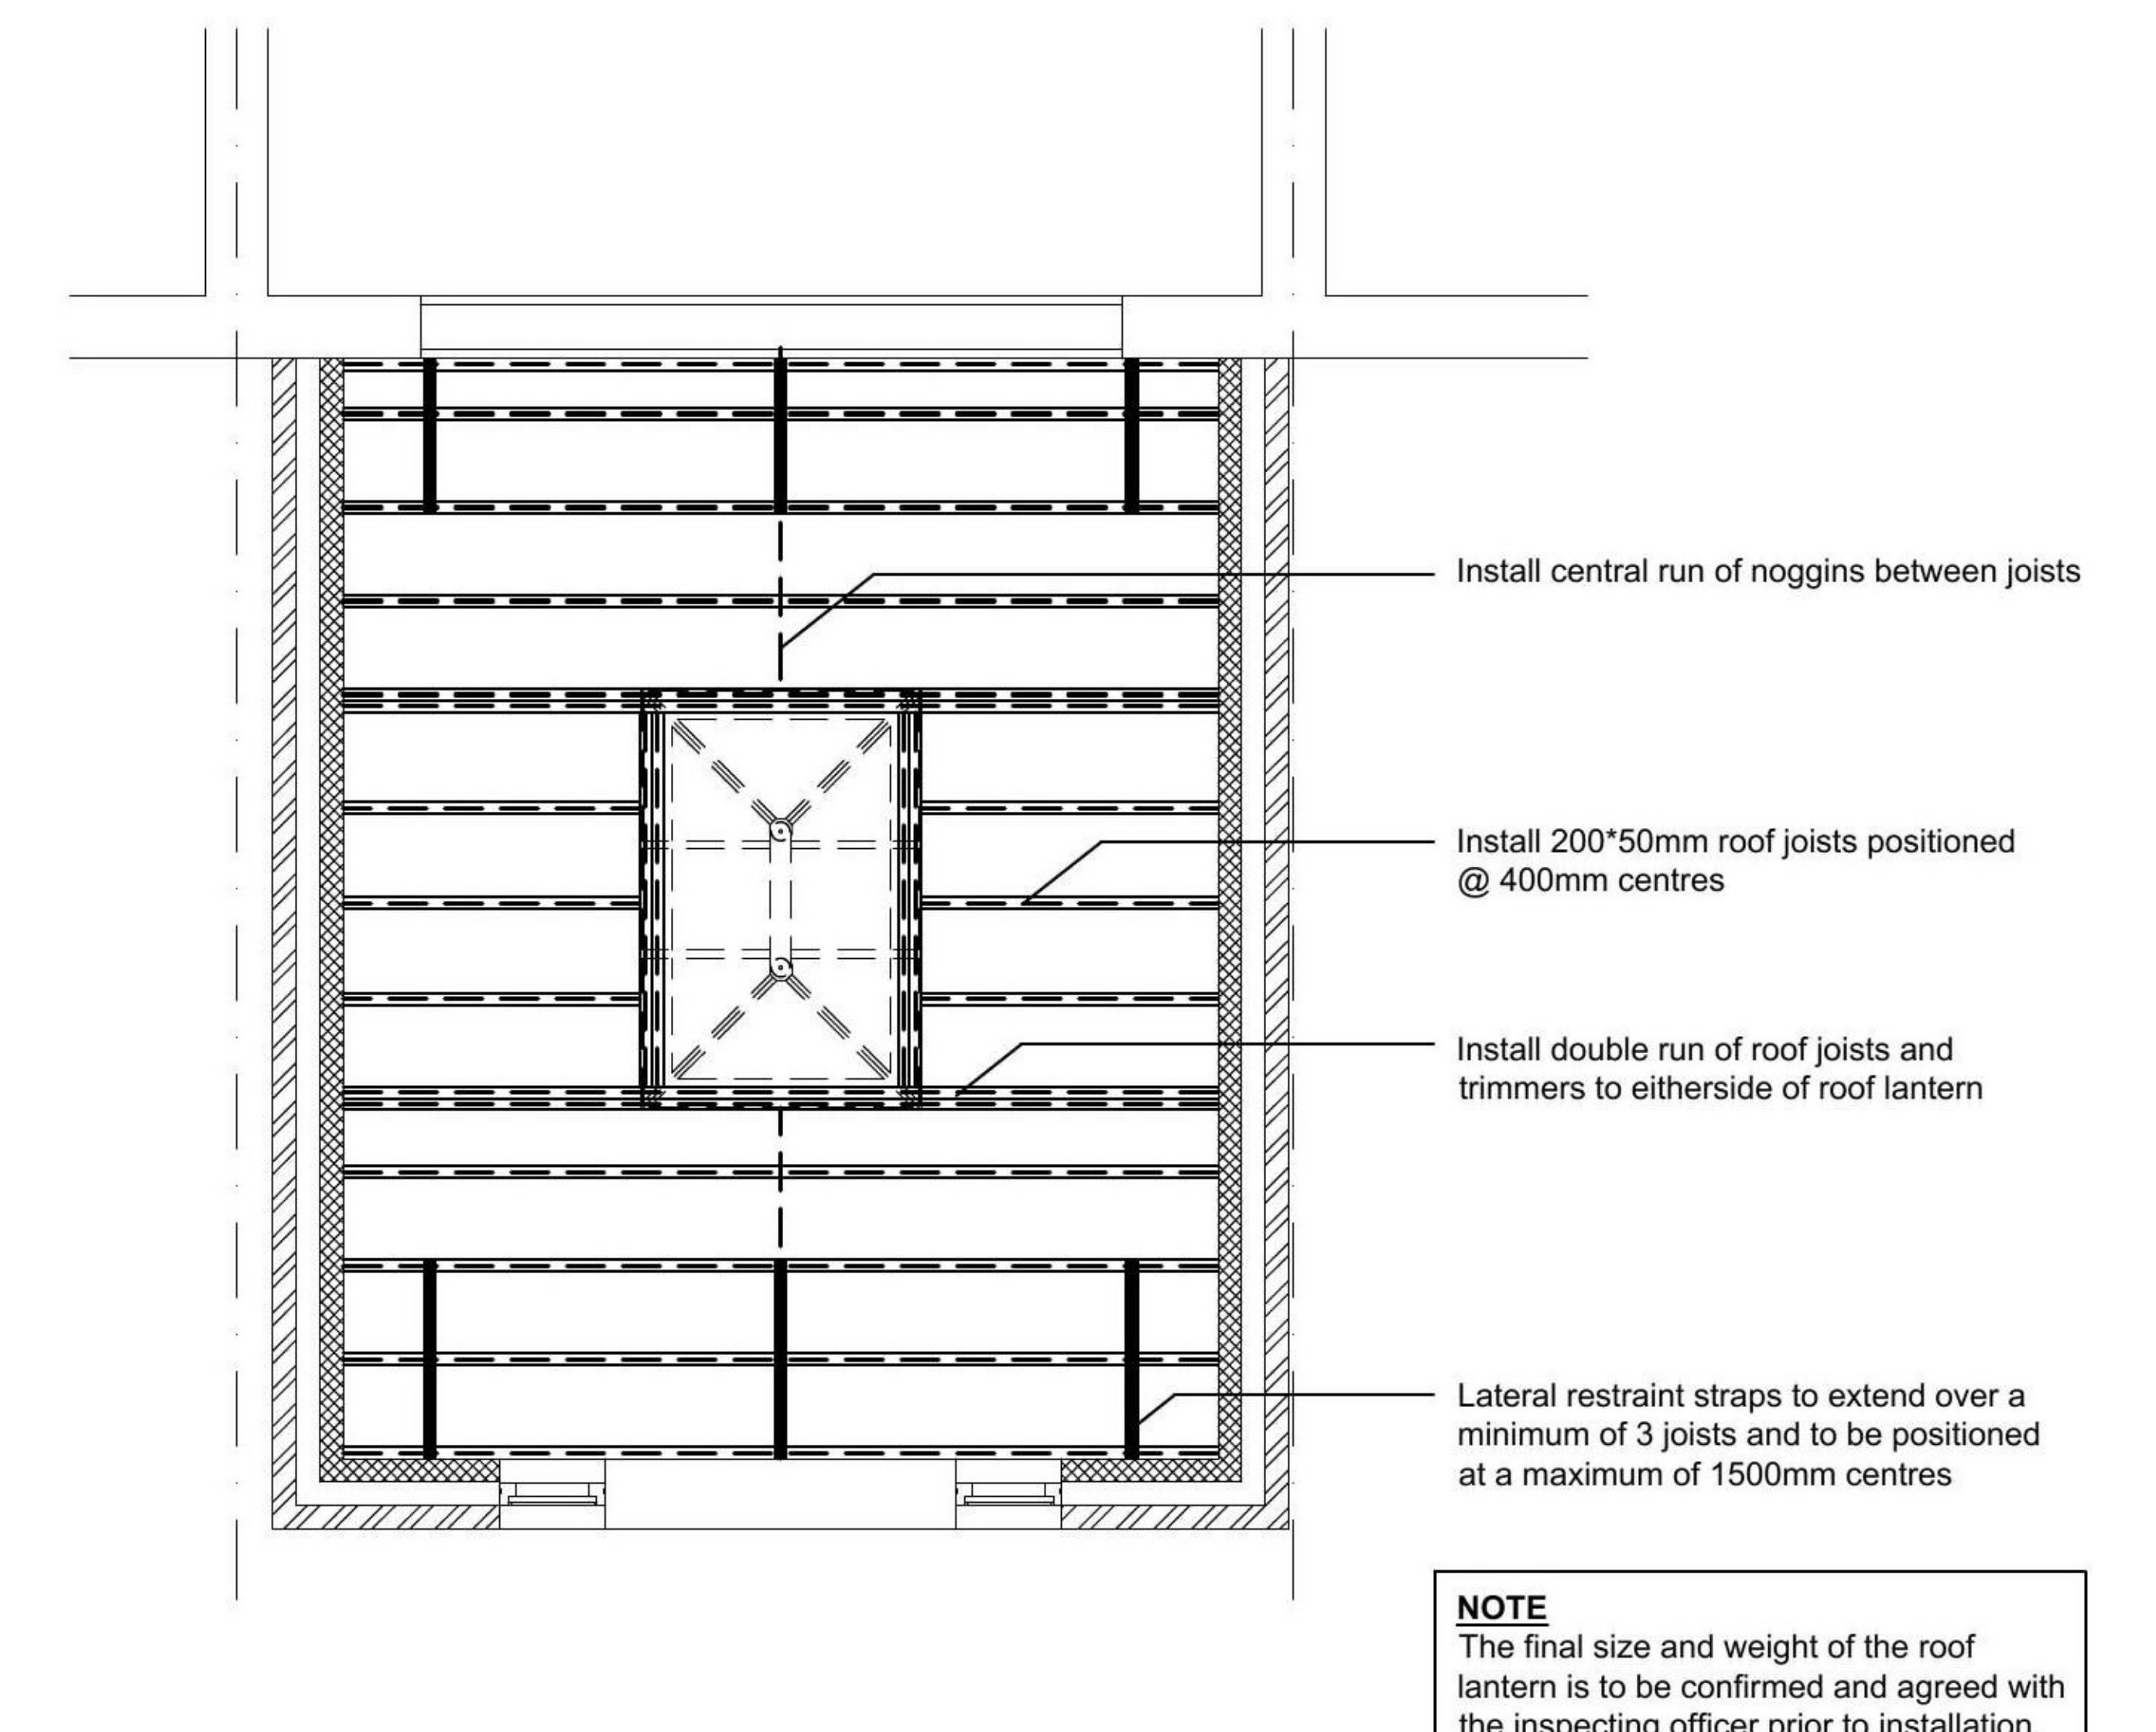

Proposed Roof Joist Plan @1:50 A1

CLIENT Mr S Ellerington 513 Hotham Road South Hull HU5 5UE	JOB TITLE Proposed Single Storey Rear Extension	SCALE 1:20 1:50 1:100	DRN D Flintoft	REV A	DATE 12/01/21	ALTERATION Drawing Updates	BY MT	REV A
	DWG. TITLE Existing & Proposed Floor Plans and Elevations, Foundation and Roof Joist Plans, Section A-A and Roof Detail	DWG. NUMBER H2225-20-01	DATE Dec 20					

**NOTE**  
CLIENT TO ENSURE THAT ALL RELEVANT  
PARTY WALL ACT NOTIFICATIONS ARE IN  
PLACE PRIOR TO THE COMMENCEMENT  
OF WORKS ON SITE