




Note:  
Do not scale from this drawing. All discrepancies should be reported to MDB Plans. This drawing should be read in conjunction with the standard construction specification and standard details.

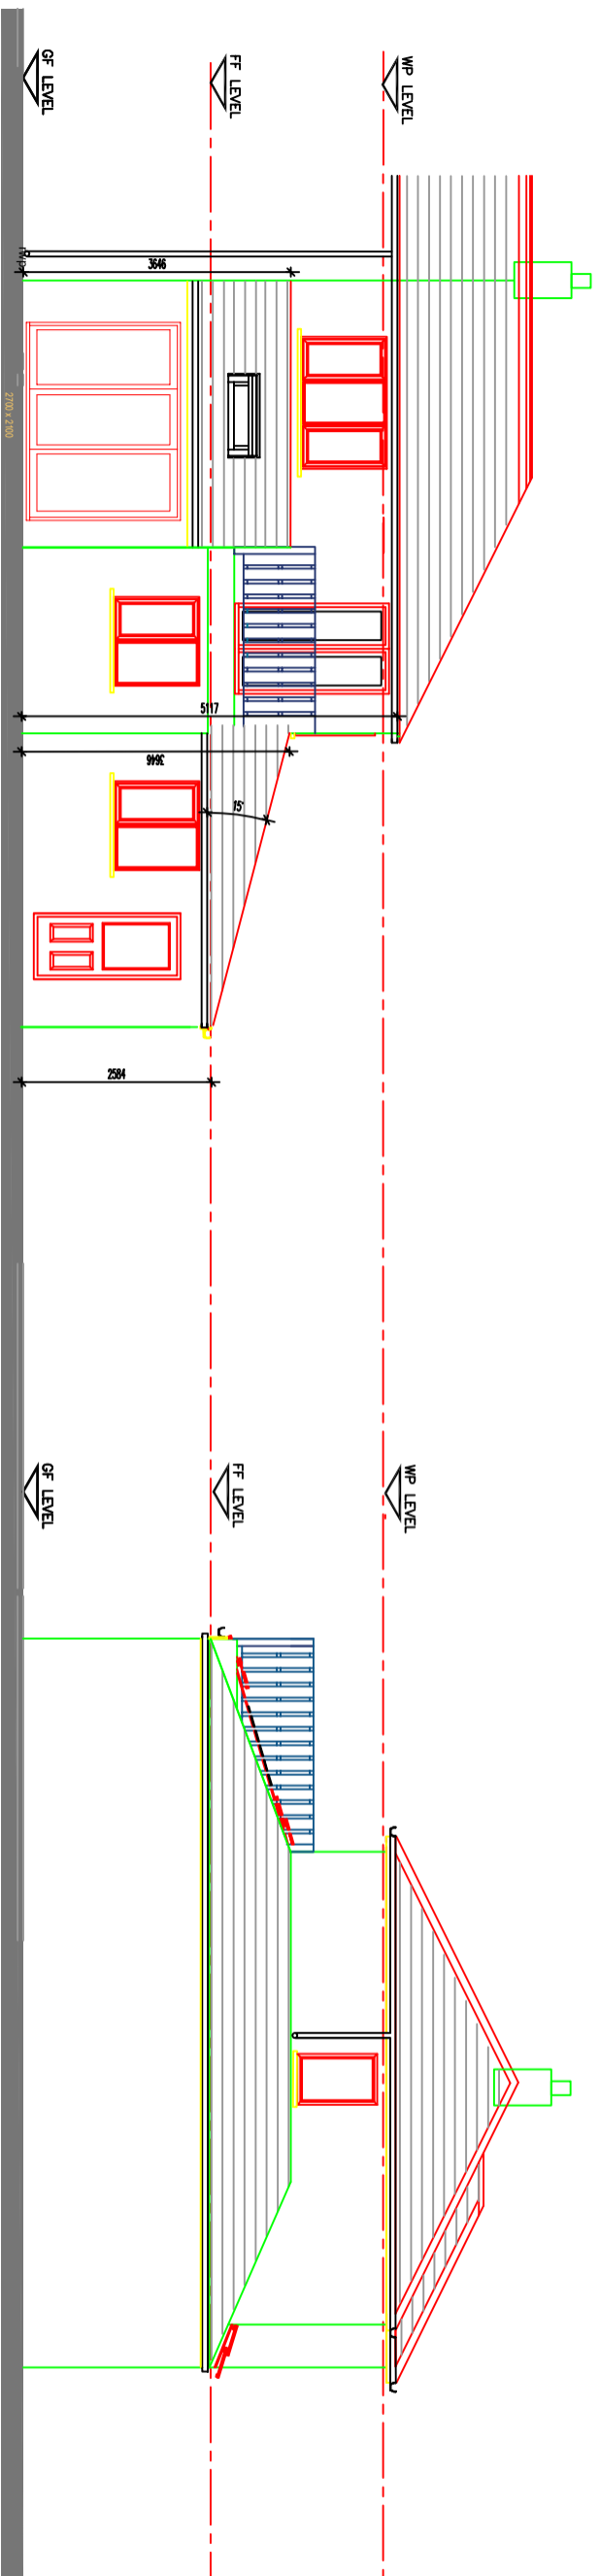


Proposed Rear Elevation

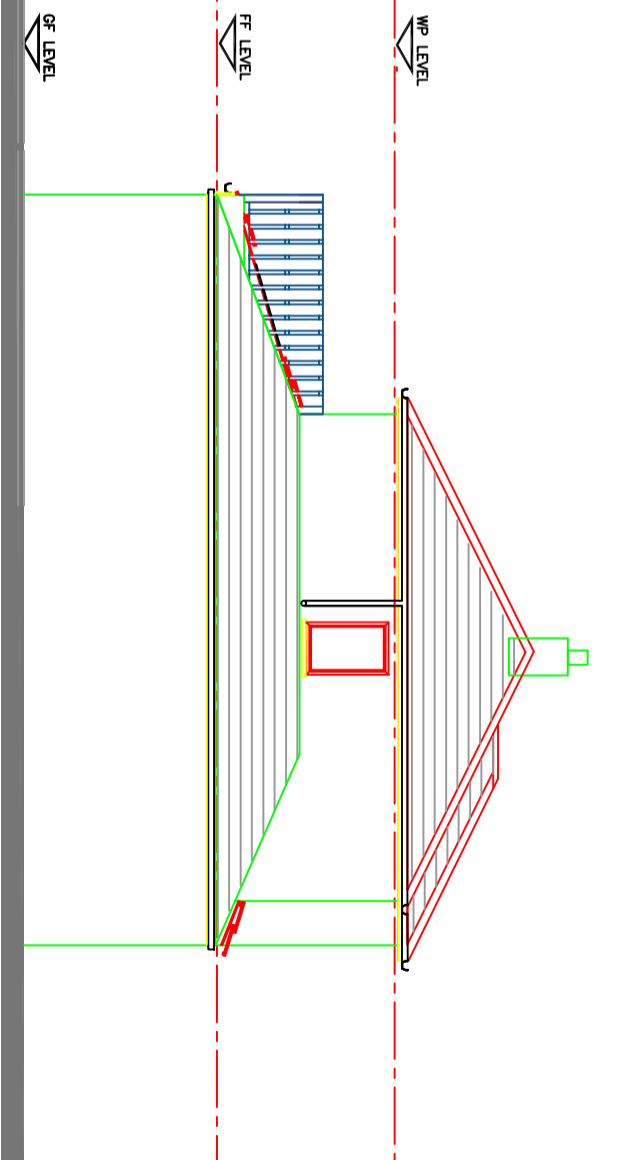

Proposed Side Elevation

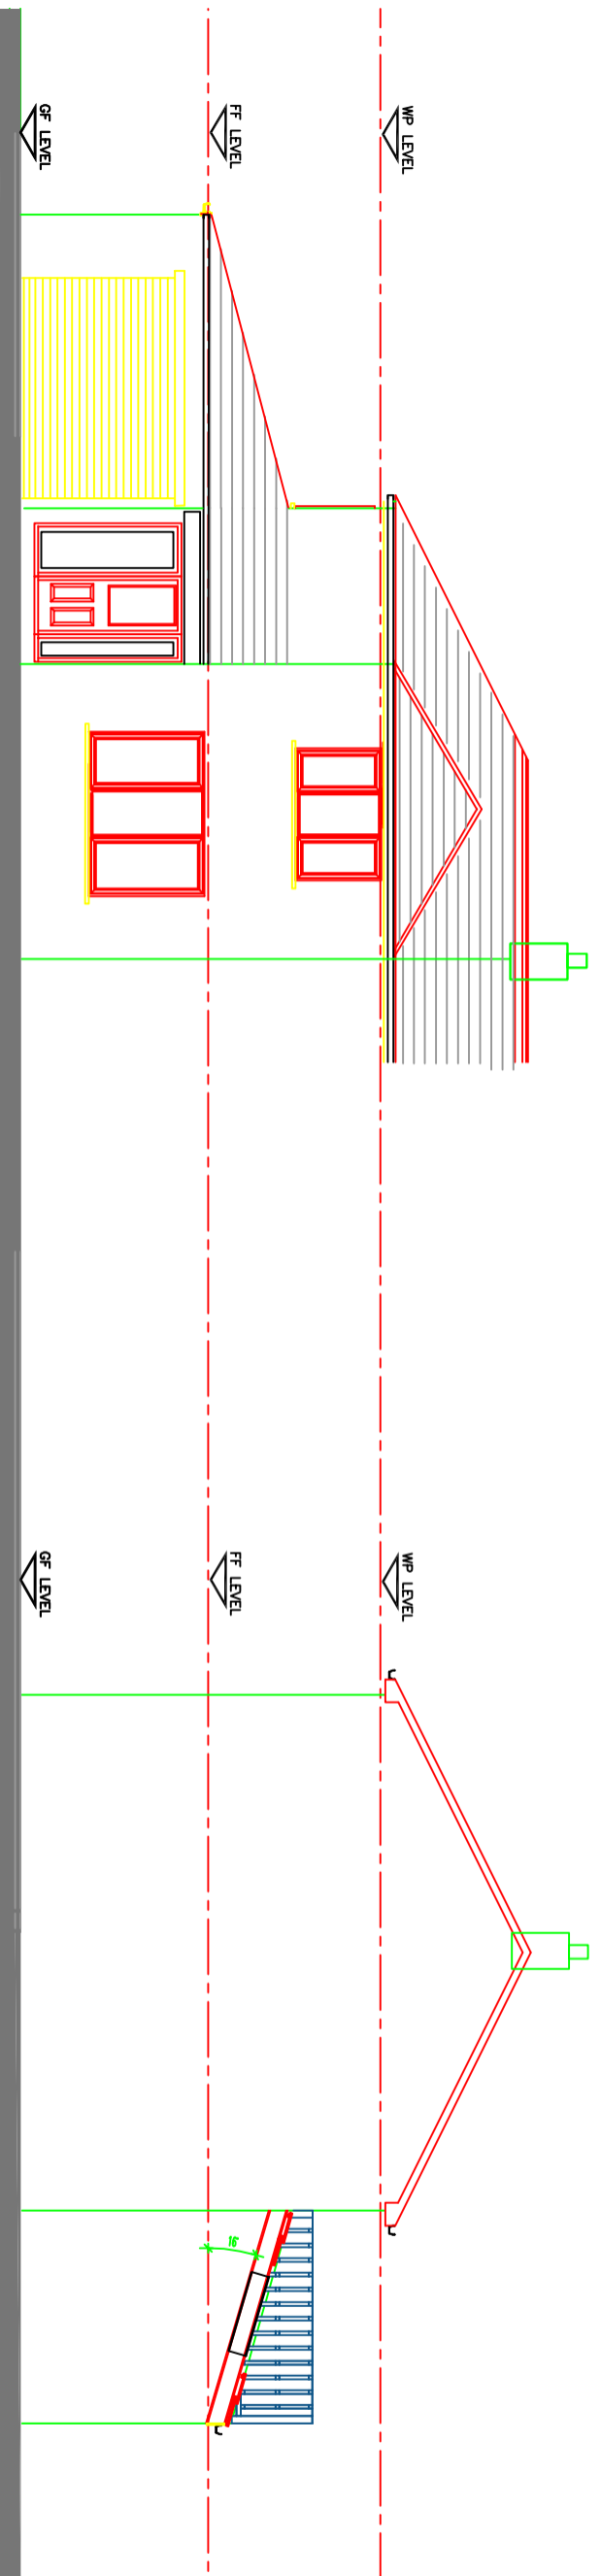

Proposed Front Elevation

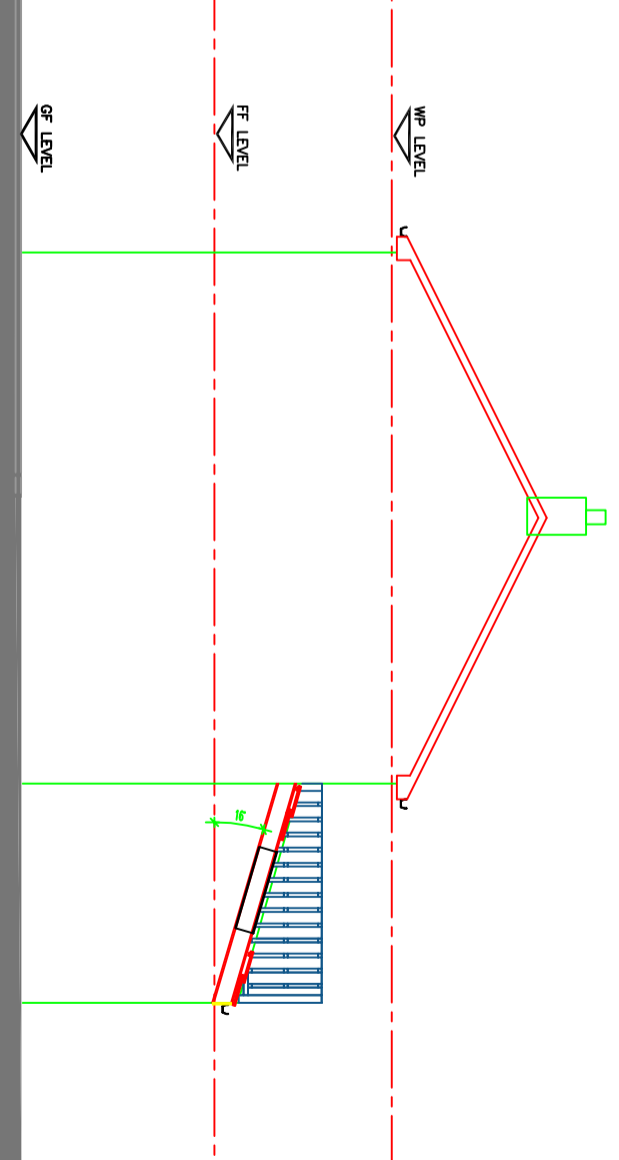

Proposed Side Elevation

Project: <b>355 Greenwood Avenue          Hull</b>		Drawing No: <b>011</b>		Revision: <b>-</b>	
Title: <b>Proposed Elevations</b>		Scale: <b>1:100 @ A3</b>		Date: <b>January 2021</b>	
MDB Plans Planning & Drawing Services 4 Trinity Lane Beverley East Yorkshire HU17 0DY Tel: 079885297505 e-mail: mdbplans@yahoo.co.uk		Date: 26/02/20		Revisions	
Rev Details		Date		Revisions	