


Note:
Do not scale from this drawing. All discrepancies should be reported to MDB Plans. This drawing should be read in conjunction with the standard construction specification and standard details.

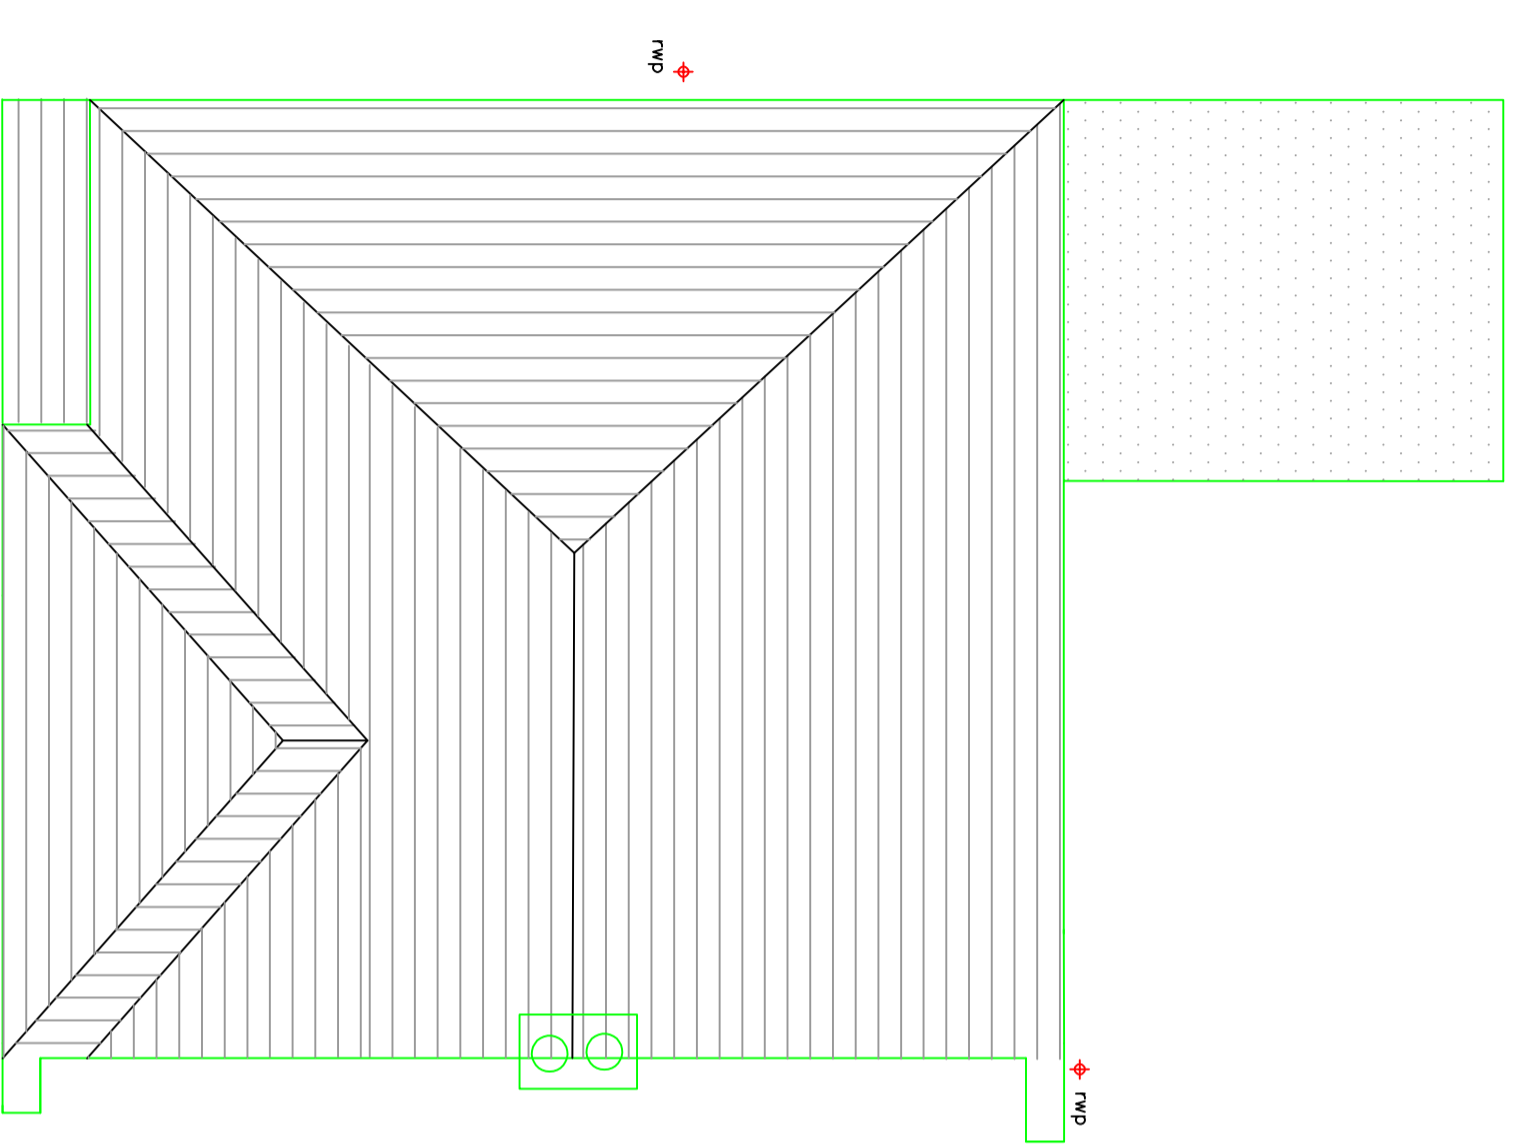

MDB Plans Planning & Drawing Services 4 Trinity Lane Beverley East Yorkshire HU17 0DY Tel: 07885297505 e-mail: mdbplans@yahoo.co.uk		Project: 355 Greenwood Avenue Hull	Drawing No: 007	Revision: -
Date		Title: Existing Roof Plan	Scale: 1:50 @ A3	Date: January 2021
Revisions				
Rev	Details			