



Existing South-East Elevation  
Scale: 1/100




Existing South-West Elevation  
Scale: 1/100



Proposed South-East Elevation  
Scale: 1/100




Proposed South-West Elevation  
Scale: 1/100

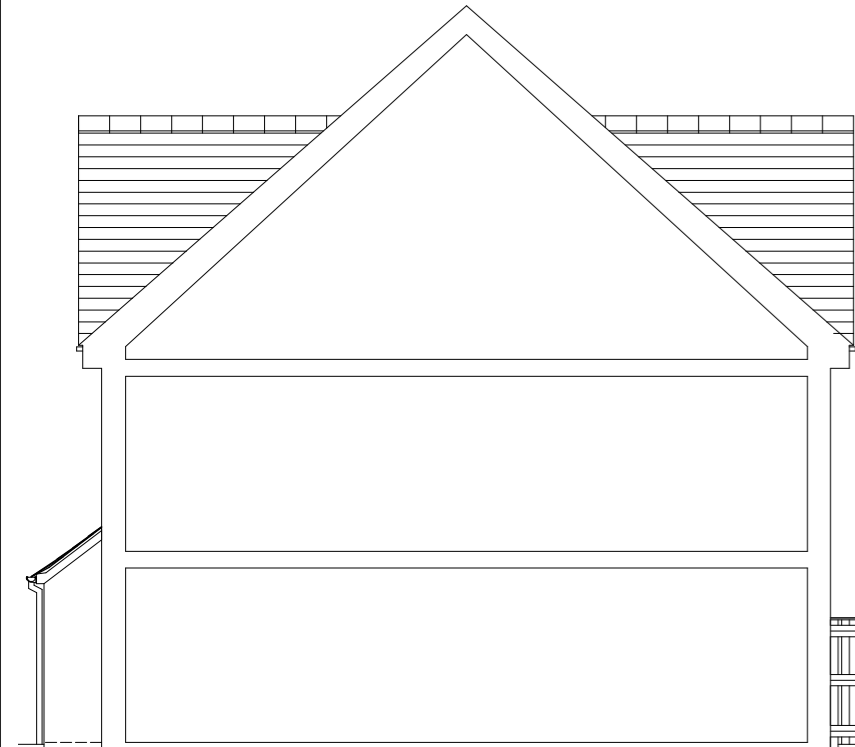

Existing North-East Elevation/Section  
Scale: 1/100




Existing North-West Elevation  
Scale: 1/100

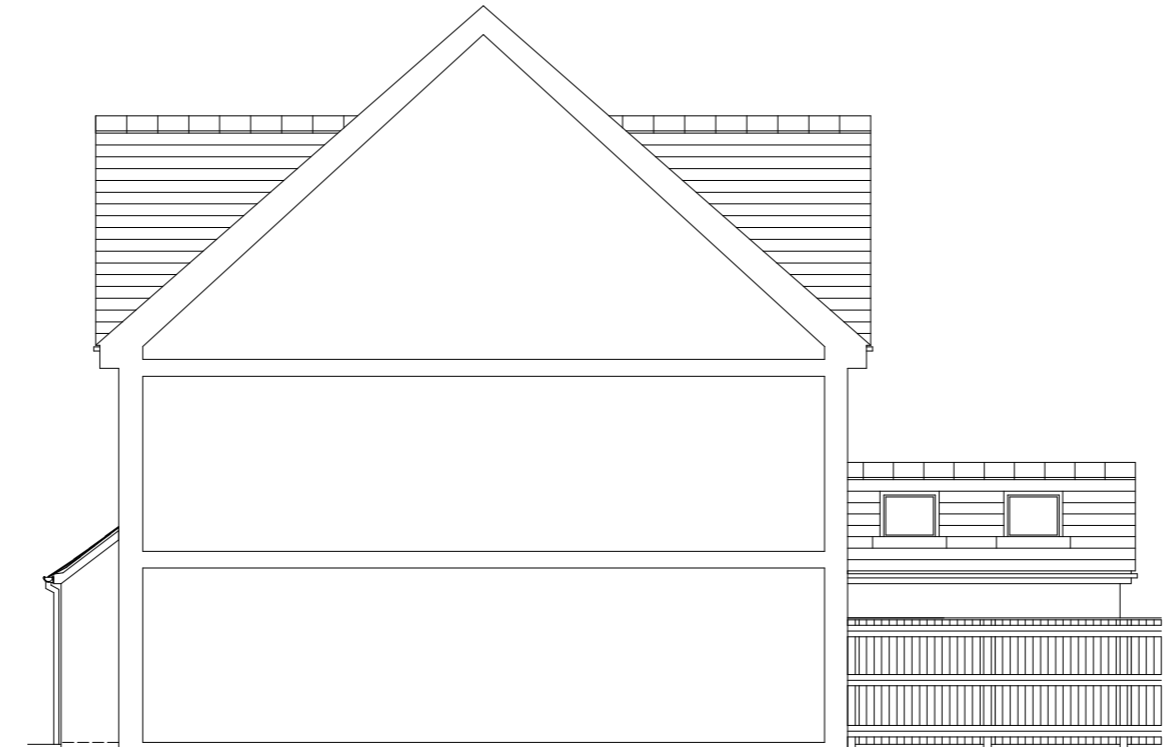


Proposed North-East Elevation/Section  
Scale: 1/100




Proposed North-West Elevation  
Scale: 1/100

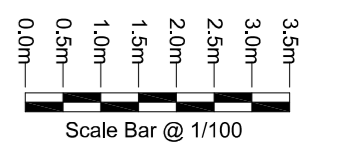

Existing Structure.  
Proposed Structure.

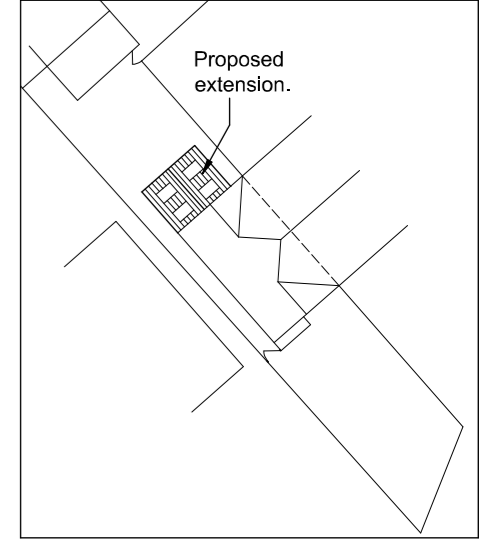

Site Plan 1:500

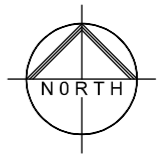

Drawing Status

Subject To Planning Approval.

OPTIME SURVEYORS

Pumps Cottage,  
Main Street,  
Twyford,  
Buckinghamshire,  
MK18 4EP.  
Tel: 0797 9841 377

Project

Proposed Single Storey  
Rear Extension At  
9 Rose Terrace,  
Twyford Lodge,  
Waddesdon,  
Buckinghamshire  
HP18 0LD.

Client

Mr. & Mrs. Knight.

Drawing

Existing & Proposed Plans,  
Elevations, Location & Site Plans.


Scale As Indicated @ A1 Drawn B. Steele-Tyson.

Checked Date Jan 2021


Drawing No.

PL430/2020/01


This drawing and design is copyright and must not be reproduced in part or in whole without prior written consent. Contractors must verify all dimensions on site before commencing work or preparing shop drawings.

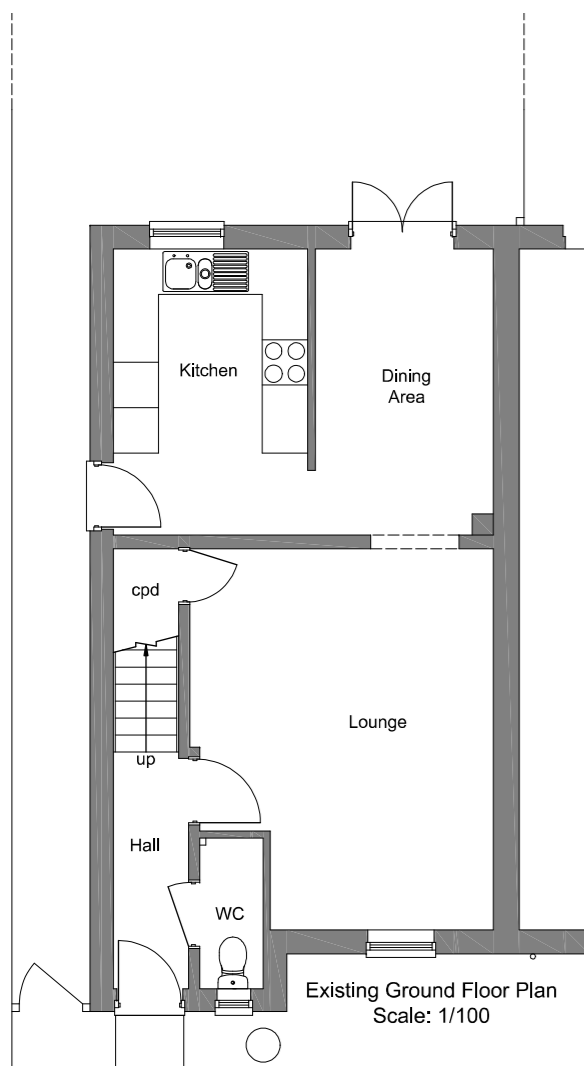


Existing Ground Floor Plan  
Scale: 1/100

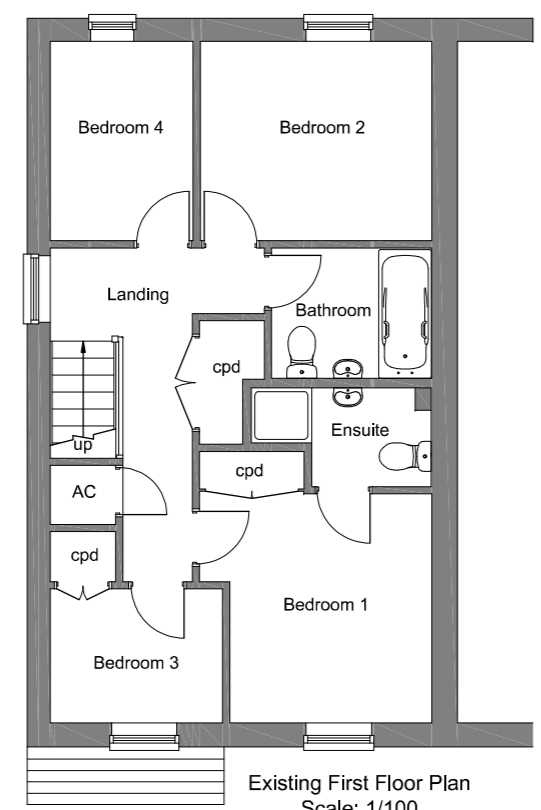


Existing First Floor Plan  
Scale: 1/100

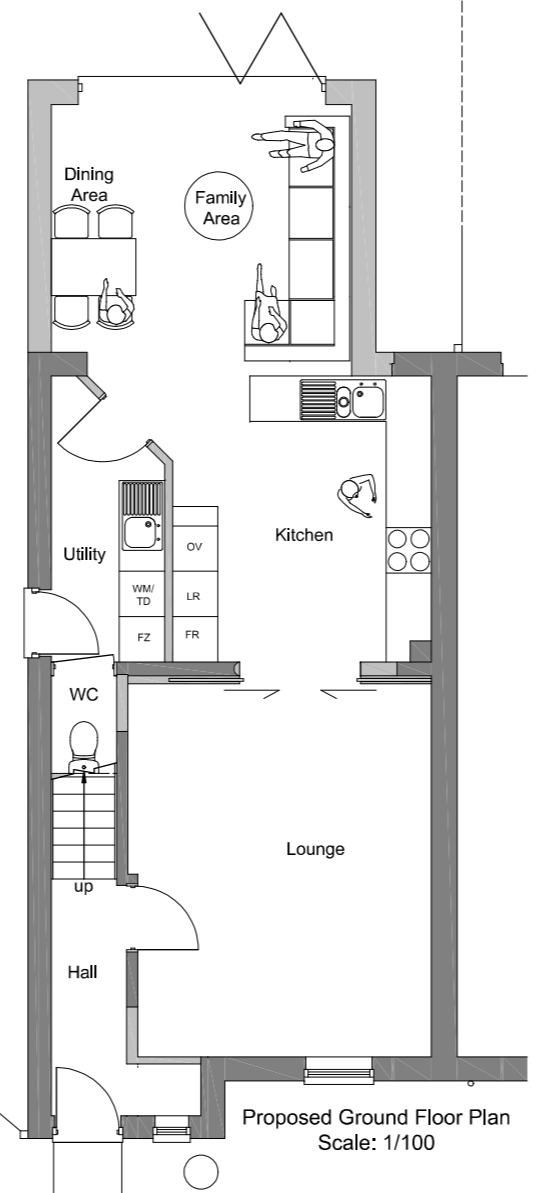

Proposed Ground Floor Plan  
Scale: 1/100

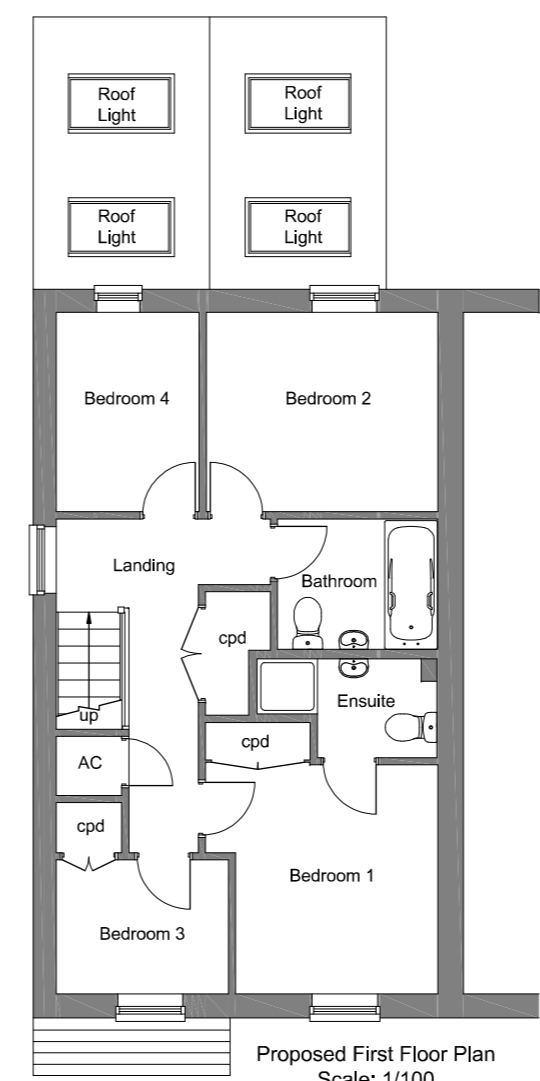

Proposed First Floor Plan  
Scale: 1/100

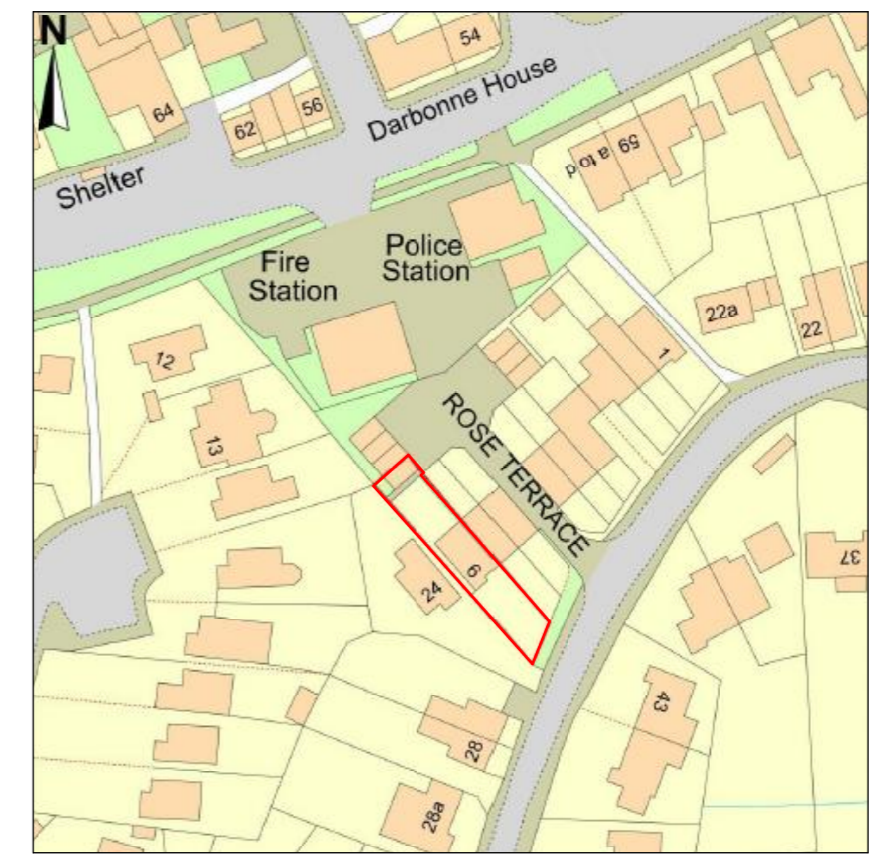

Location Plan 1:1250