

DISCLAIMER NOTES:

- THIS DOCUMENT IS COPYRIGHT OF THE ORIGINATOR AND MUST BE TREATED AS CONFIDENTIAL.
- THIS DOCUMENT MUST NOT BE ALTERED, REPRODUCED OR DISTRIBUTED WITHOUT PRIOR WRITTEN CONSENT OF THE ORIGINATOR.
- THIS DOCUMENT MUST NOT BE ALTERED - THE ORIGINATOR ACCEPTS NO RESPONSIBILITY FOR ANY DISCREPANCIES ARISING AS A RESULT OF THE ORIGINATOR'S INFORMATION BEING ALTERED.
- ANY DISCREPANCY MUST BE REPORTED TO THE ORIGINATOR.
- NO NOT SCALE THIS DOCUMENT - USE FIGURED DIMENSIONS ONLY.
- ALL DIMENSIONS MUST BE CHECKED ON SITE PRIOR TO COMMENCEMENT OF ANY RELATED WORKS.
- THIS DOCUMENT MUST BE READ IN CONJUNCTION WITH ALL SUPPLEMENTING DOCUMENTS.
- THE ORIGINATOR ACCEPTS NO RESPONSIBILITY FOR THE ACCURACY OF BACKGROUND INFORMATION PRODUCED BY THIRD PARTIES - THIS MUST BE TREATED AS INDICATIVE ONLY.
- USERS OF THIS DOCUMENT ARE RESPONSIBLE FOR CHECKING WHICH VERSIONS CURRENTLY APPLY TO THE PROJECT.
- THE DOCUMENT STATUS INFORMATION OR 'PRELIMINARY' INDICATES THAT THIS DRAWING IS FOR REFERENCE PURPOSES ONLY - THE ORIGINATOR WILL ACCEPT NO RESPONSIBILITY FOR THE ACCURACY OF THIS INFORMATION.
- THE DOCUMENT STATUS 'RECORD' OR 'AS BUILT' HAS BEEN PREPARED IN PART BASED UPON INFORMATION FURNISHED BY OTHERS, WHILE THIS INFORMATION IS BELIEVED TO BE RELIABLE, THE ORIGINATOR ASSUMES NO RESPONSIBILITY FOR THE ACCURACY OF THIS 'RECORD' OR 'AS BUILT' DOCUMENT OR FOR ANY ERRORS OR OMISSIONS THAT MAY HAVE BEEN INCORPORATED INTO IT AS A RESULT OF INCORRECT INFORMATION PROVIDED TO THE ORIGINATOR, HOSE INFORMATION IS BELIEVED TO BE RELIABLE. 'AS BUILT' DOCUMENTS ARE ADVISED TO OBTAIN INDEPENDENT VERIFICATION OF ITS ACCURACY.

DRAWING NOTES:

CONCRETE FOUNDATIONS ARE SIGNIFICANT OR NON-CONCRETE RISKS AND RISKS WHICH ARE DIFFICULT TO MANAGE ARE IDENTIFIED ON THIS DRAWING USING THE FOLLOWING SYMBOL, IDENTIFIED TO THE RIGHT WITH BRIEF ACCOMPANYING TEXT. FOR FURTHER DETAILS OF THE RISKS IDENTIFIED BY DESIGNERS, REFERENCE SHOULD BE MADE TO CIVIL HAZARD REGISTER.



REV	DESCRIPTION	DATE	BY	CHKD
-	INITIAL ISSUE	17/12/2020	AB	EM

ORIGINATOR:

RIDGE

PROPERTY & CONSTRUCTION CONSULTANTS

JUPITER COURT
1A DOMINUS WAY
MERIDIAN BUSINESS PARK
LEICESTER, LE19 1RP

TEL: 0116 245 6600

WWW.RIDGE.CO.UK

CLIENT:

BOOTS THE CHEMIST

IN ASSOCIATION WITH:

PROJECT:

CONSOLIDATED M&E WORKS
6526 GLASGOW FORT

TITLE:

PROPOSED REAR ELEVATION

DRAWN BY: AB SCALE: 1:200 @ A2


CHECKED BY: EM DATE: 17/12/2020

STATUS:


PLANNING

DRAWING No:

PROJECT:	ORIG:	ZONE:	LEVEL:	TYPE:	ROLE:	NUMBER:	REV:
5000000	RDG	XX	00	PL	B	0001	-

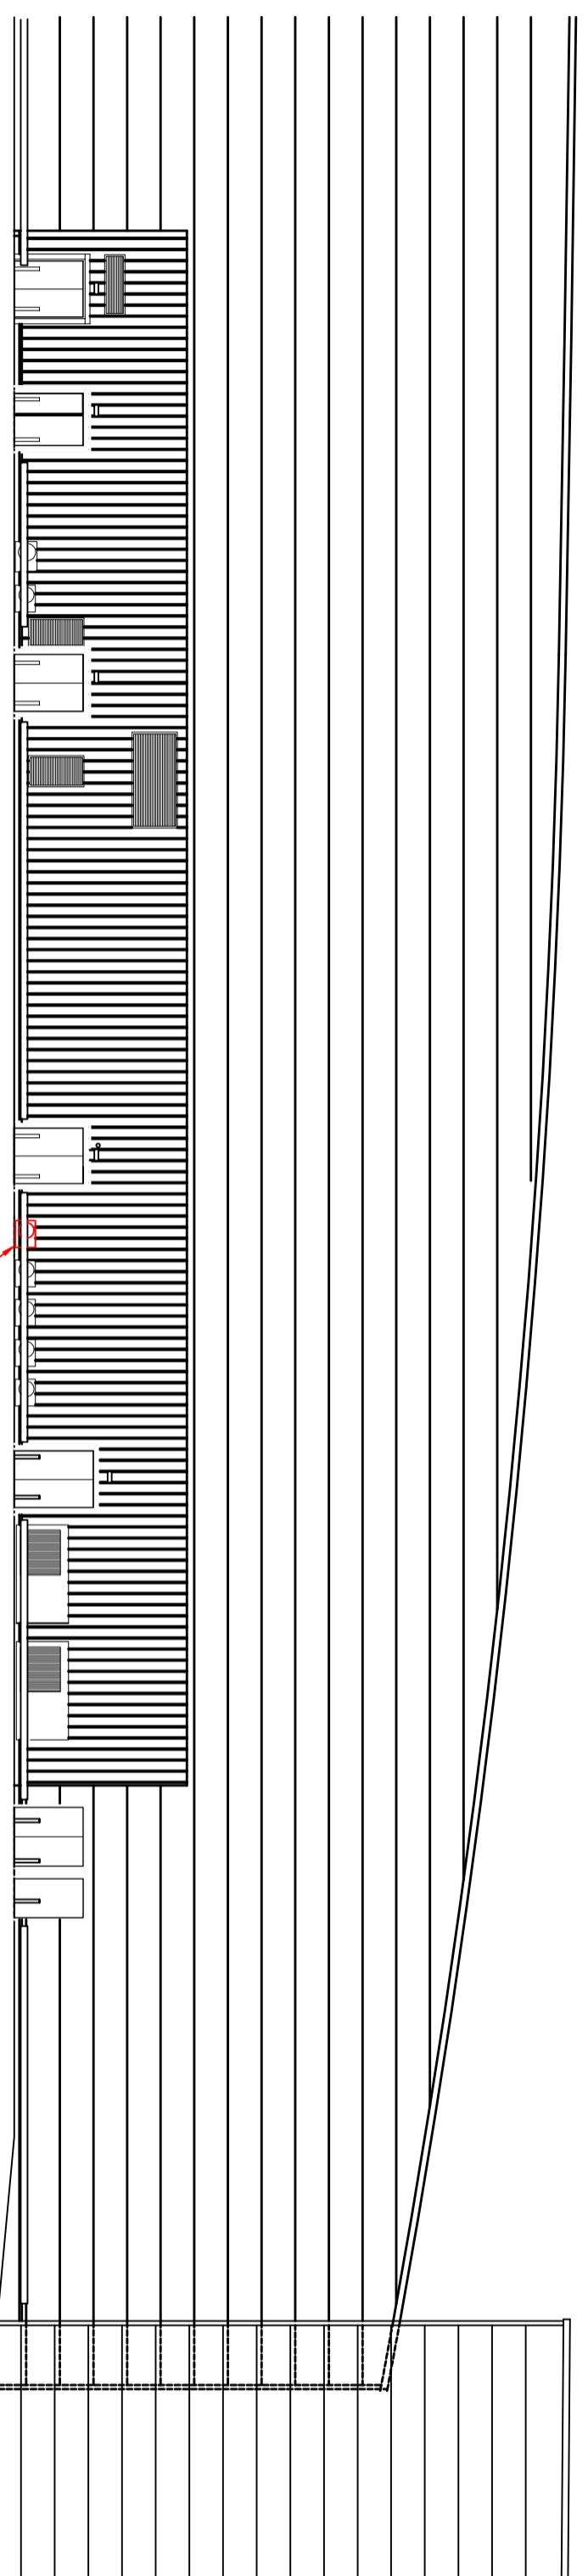

LOCATION OF NEW EXTERNAL
CONDENSING UNIT SERVING THE
PREMISES

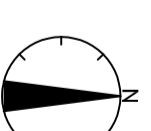

2 0 2 4 6 8 10
SCALE 1:200
m