



concrete interlocking tiles  
to match the main house

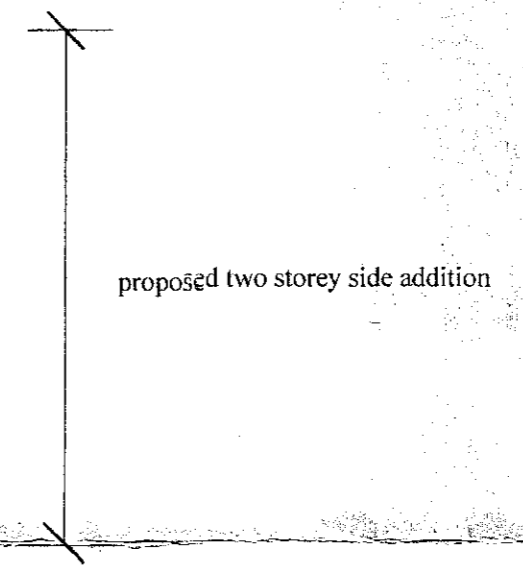

Revisions			
No.	Date		By
A	20/1/21	Issued for Planning	esw

Project		
12 Carleton Close Hook		
Drawing Title		
Roof Plan as proposed		
Client		
Mr. & Mrs. N. Ayling		
Scale		
1:50		
Date	Drawn	Checked
18/01/14		A

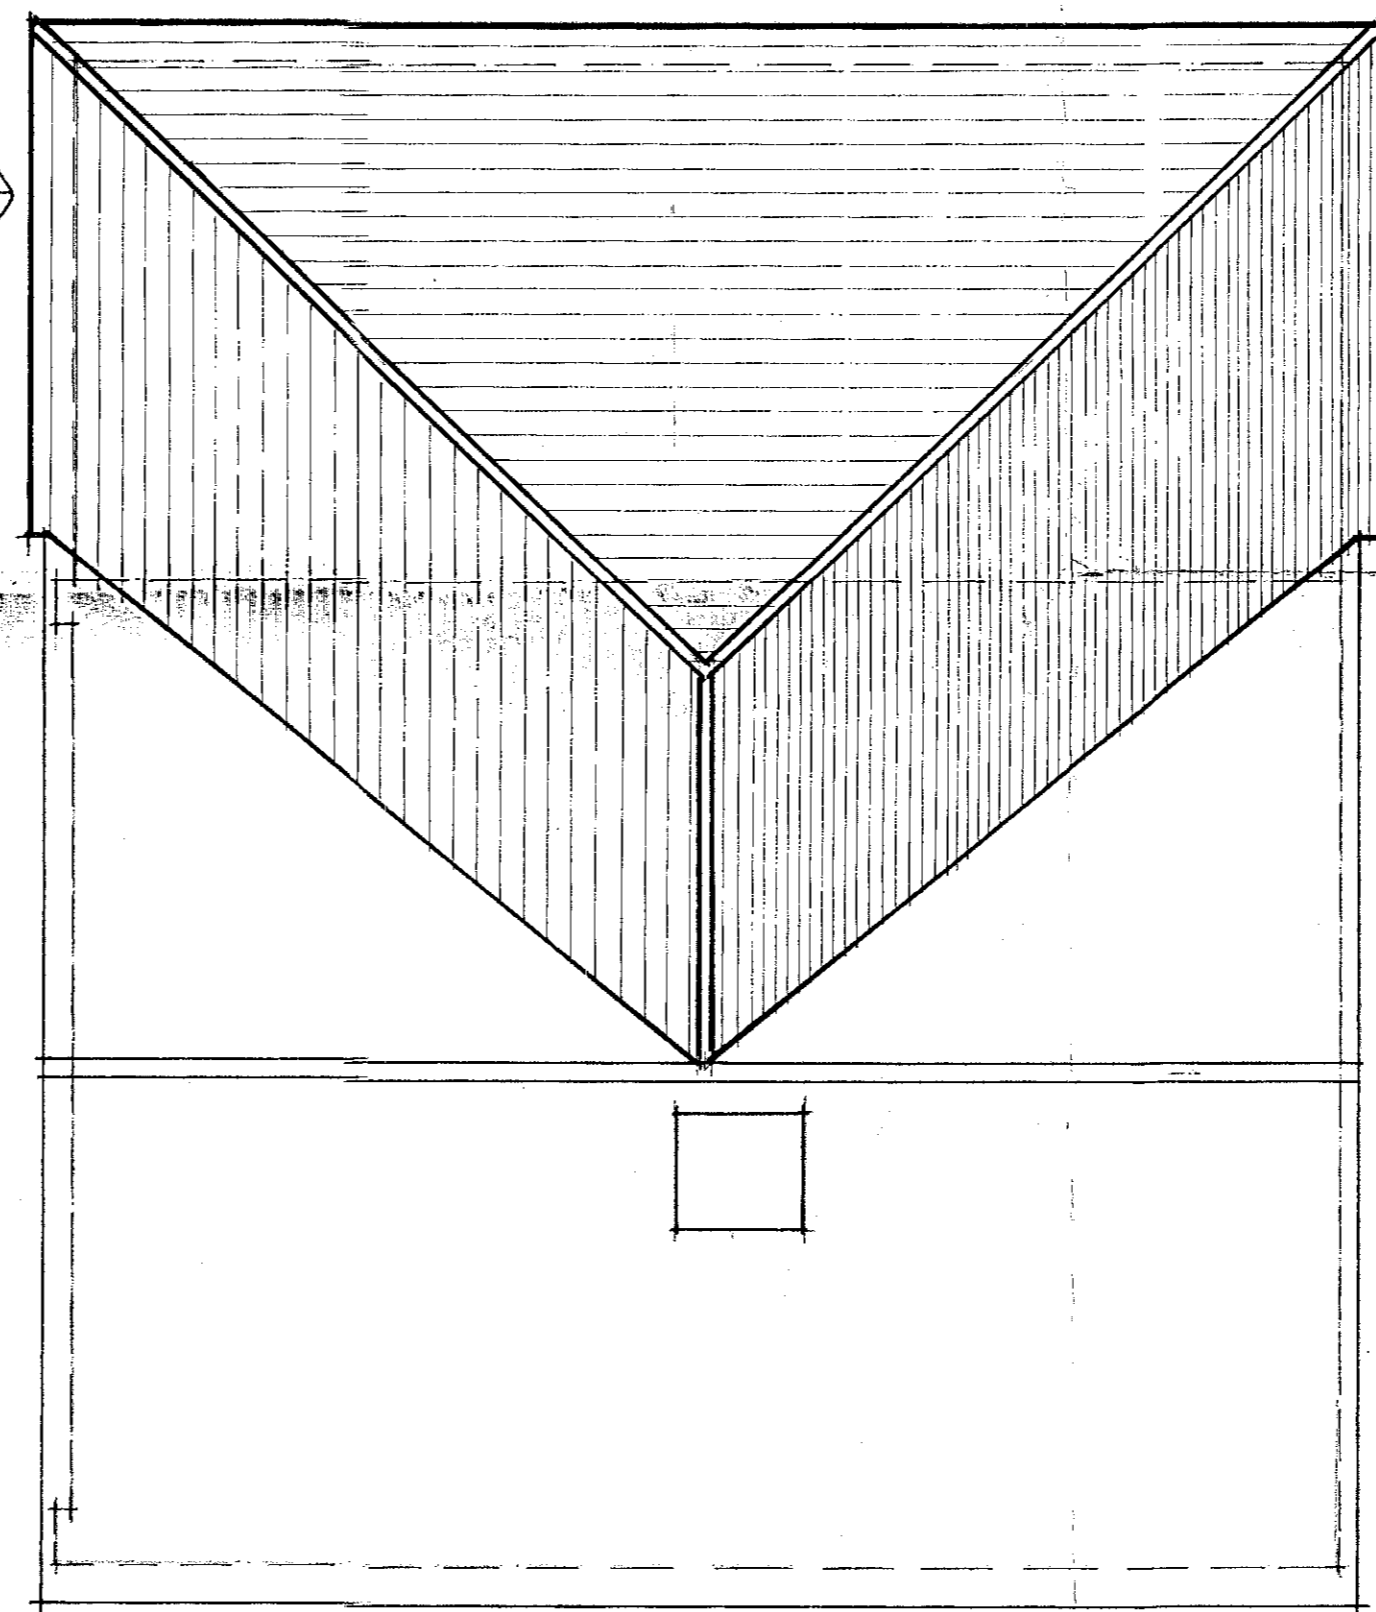