


No. 11

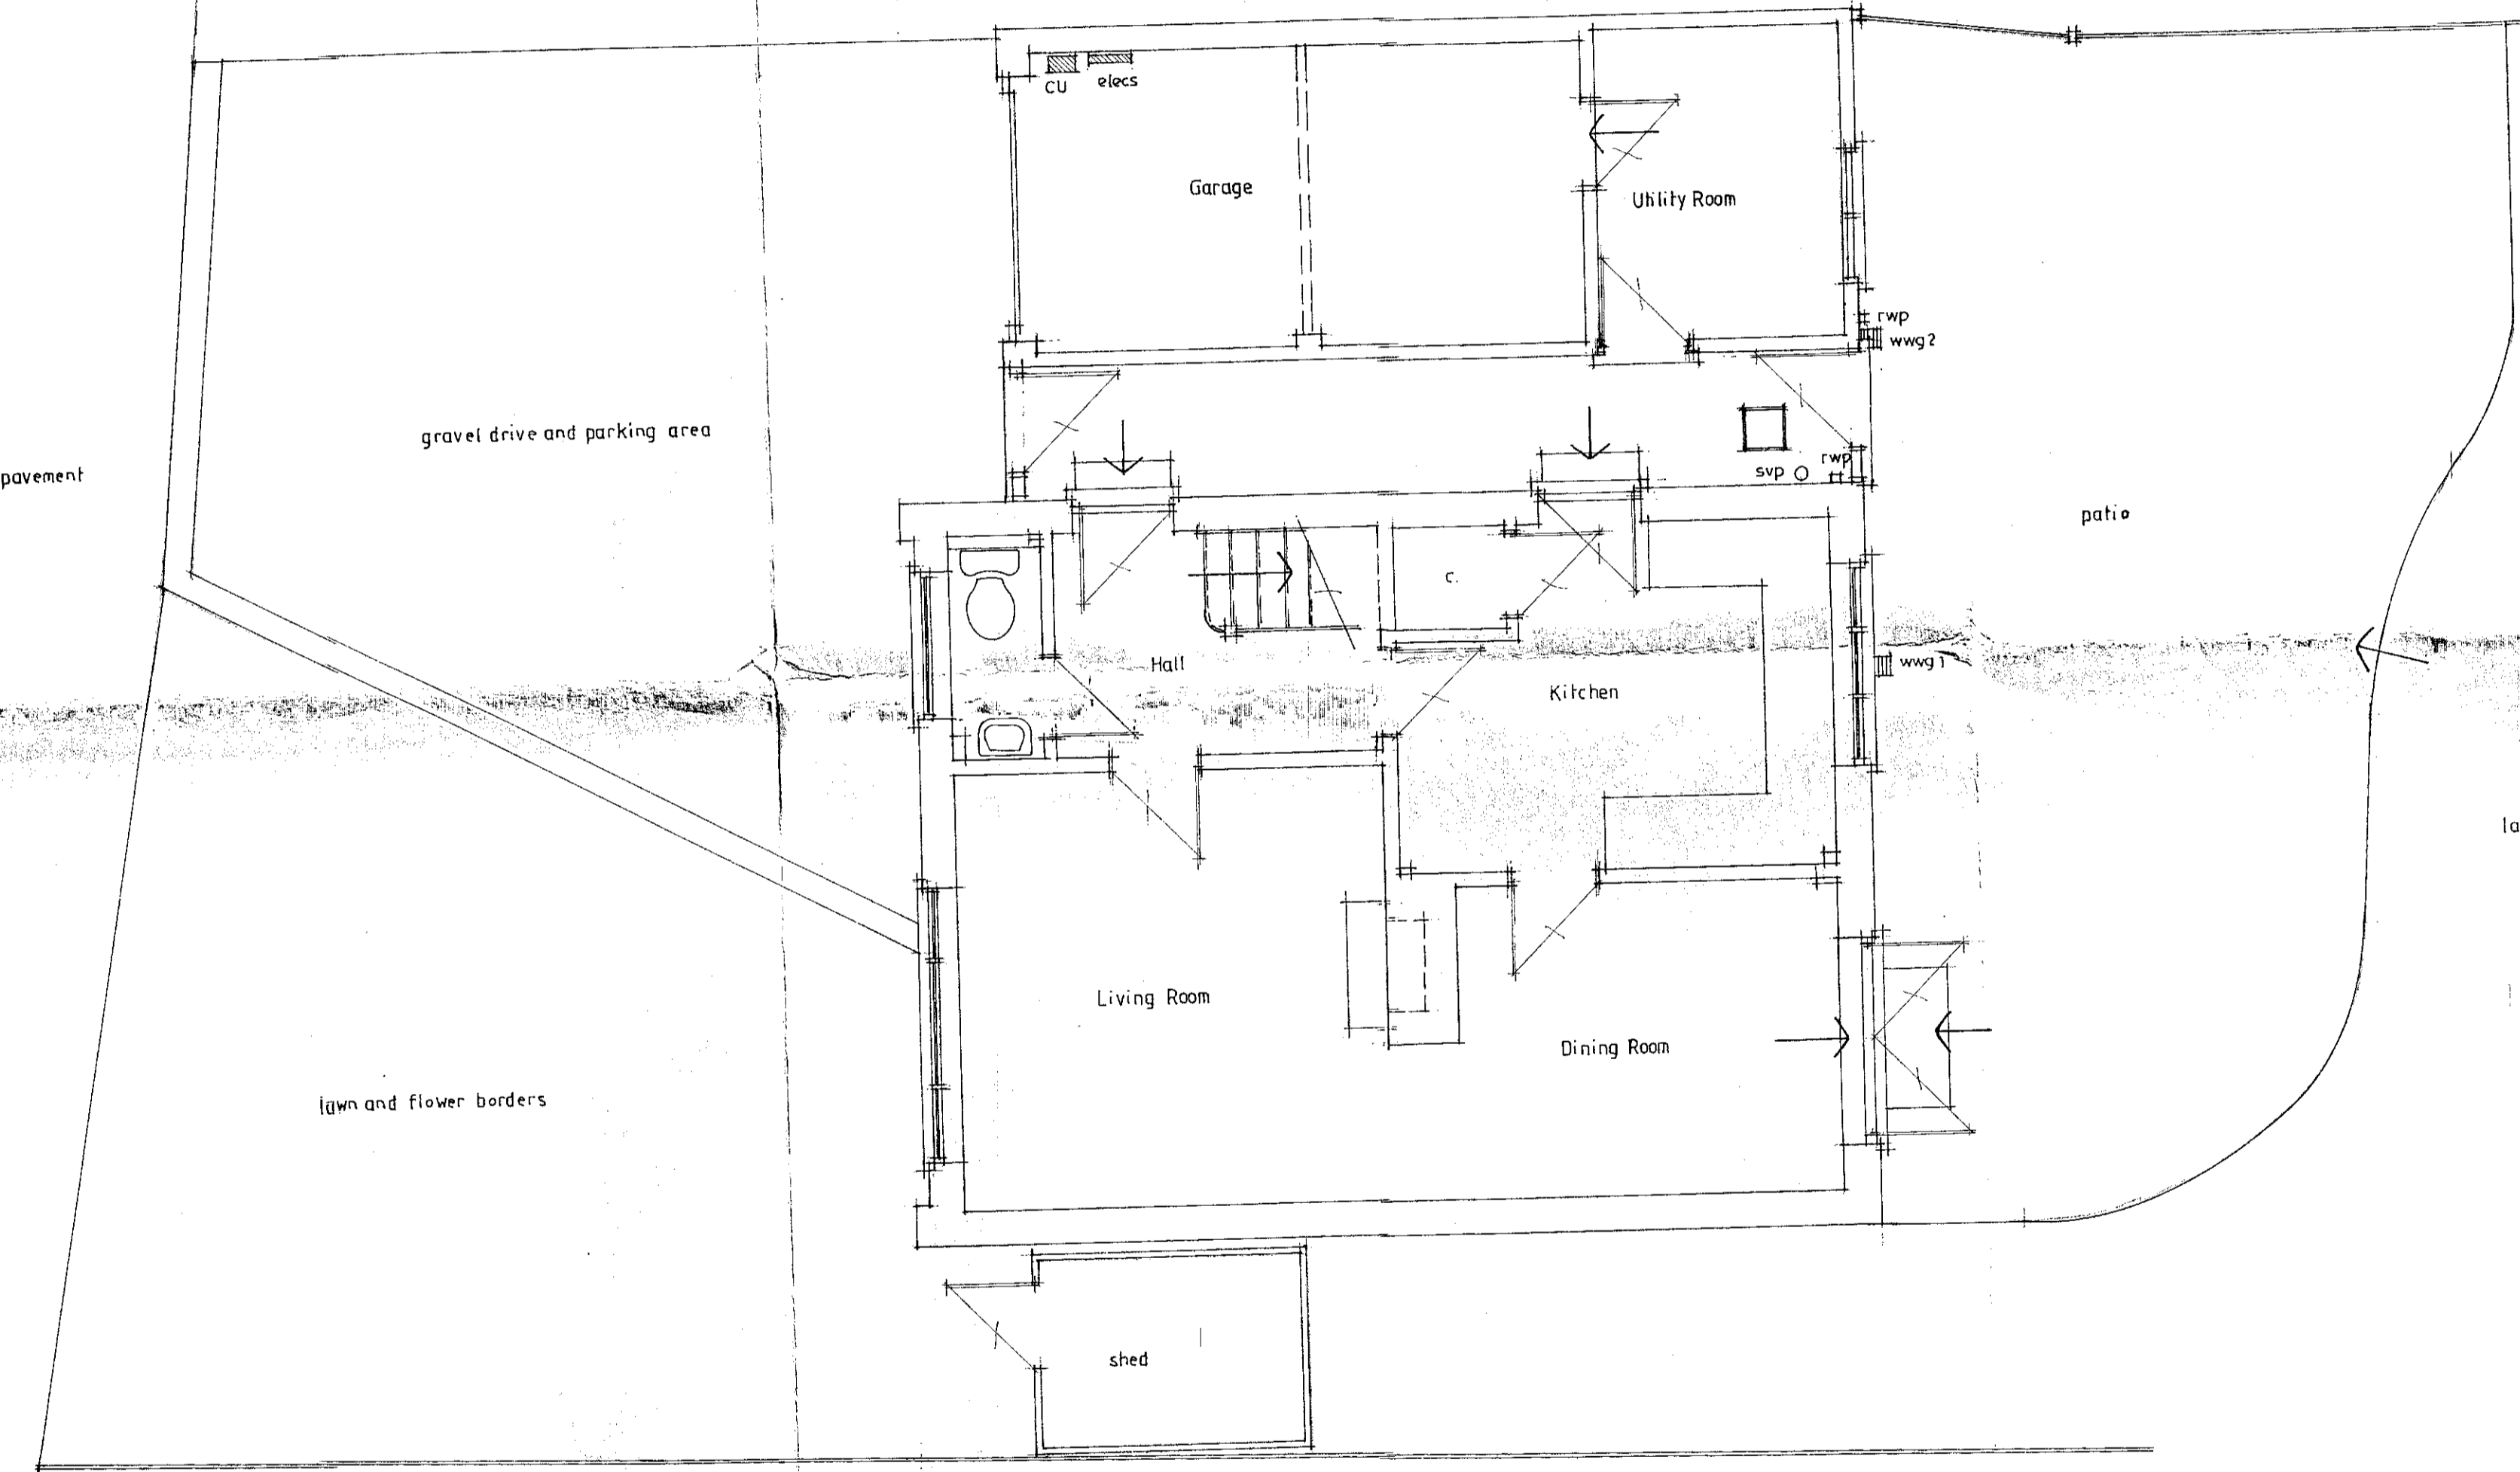

existing dropped kerb

pavement


gravel drive and parking area

lawn and flower borders



shed

patio

lawn

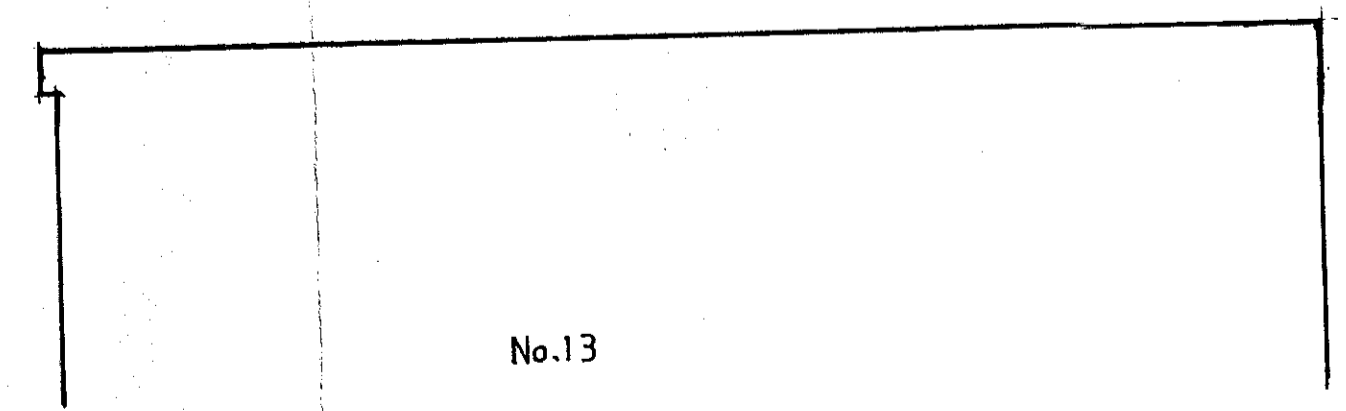

No. 13

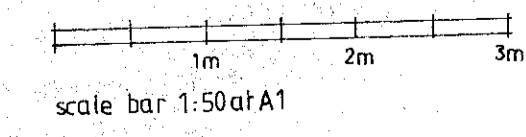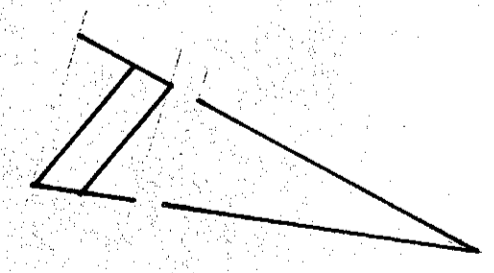

scale bar 1:50 at A1

Revisions			
No.	Date	By	By
A	20/01/1	David S. Planning	AW

Project	
12 Carleton Close Hook	
Drawing Title	
Ground Floor Plan as existing	
Client	
Mr. & Mrs. N. Ayling	
Scale	
1:50	
Date	Drawn
18/01/1	
Checked	Rev.
A	