



Site Plans

22 STAMFORD AVE SCALE 1:100

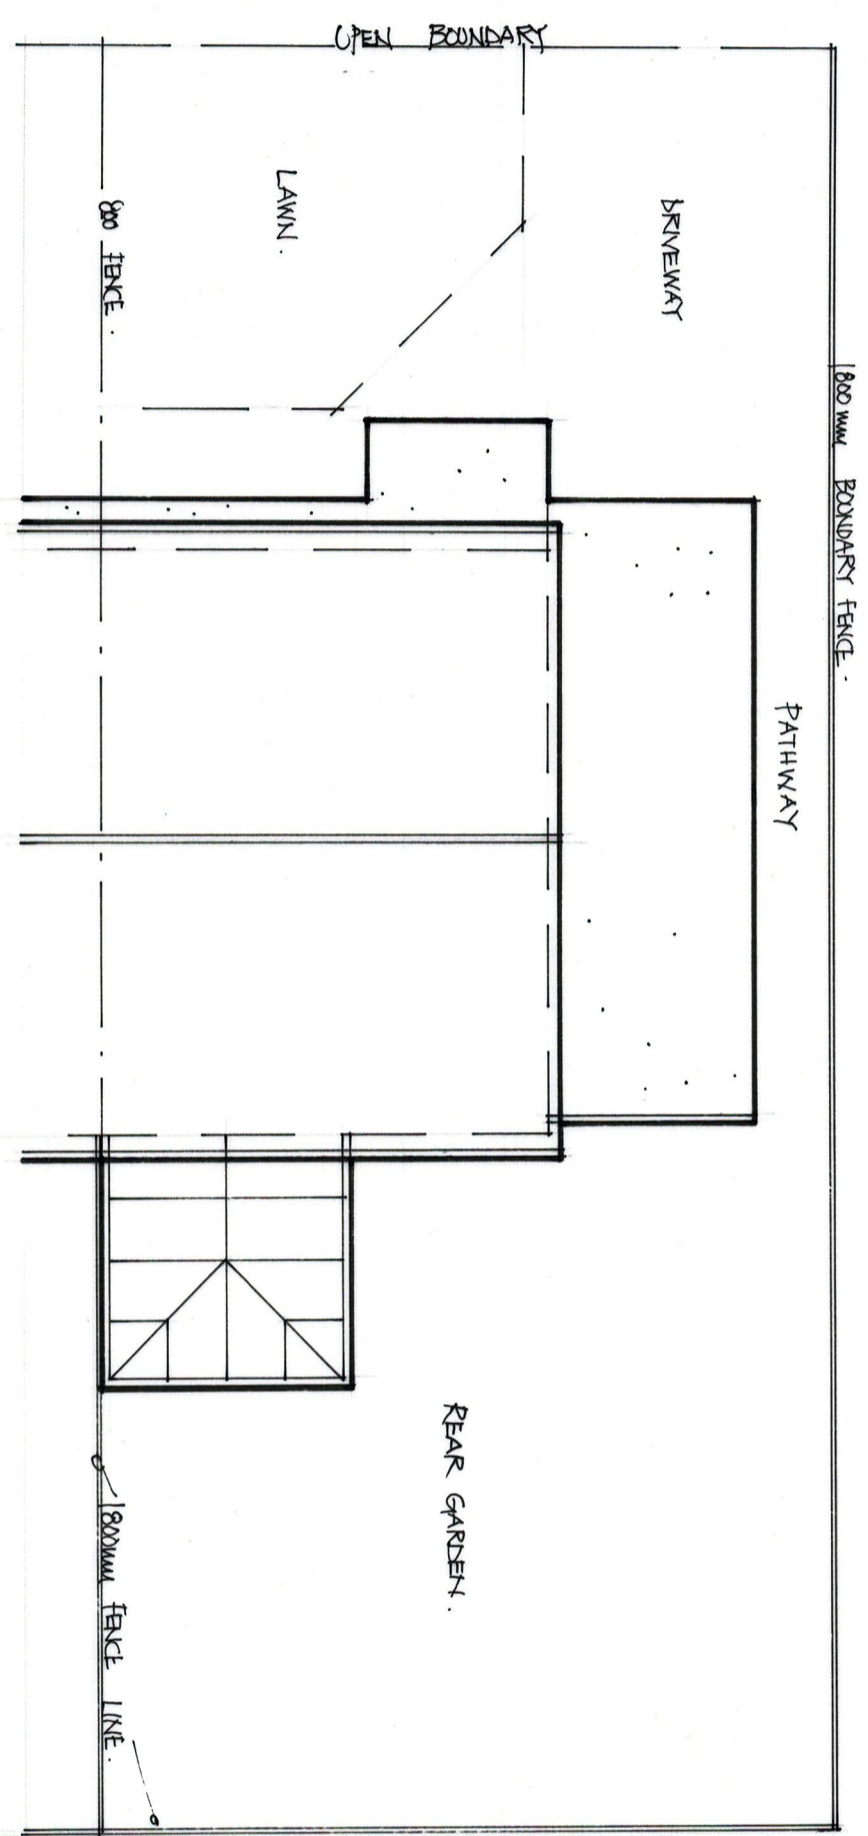

Existing

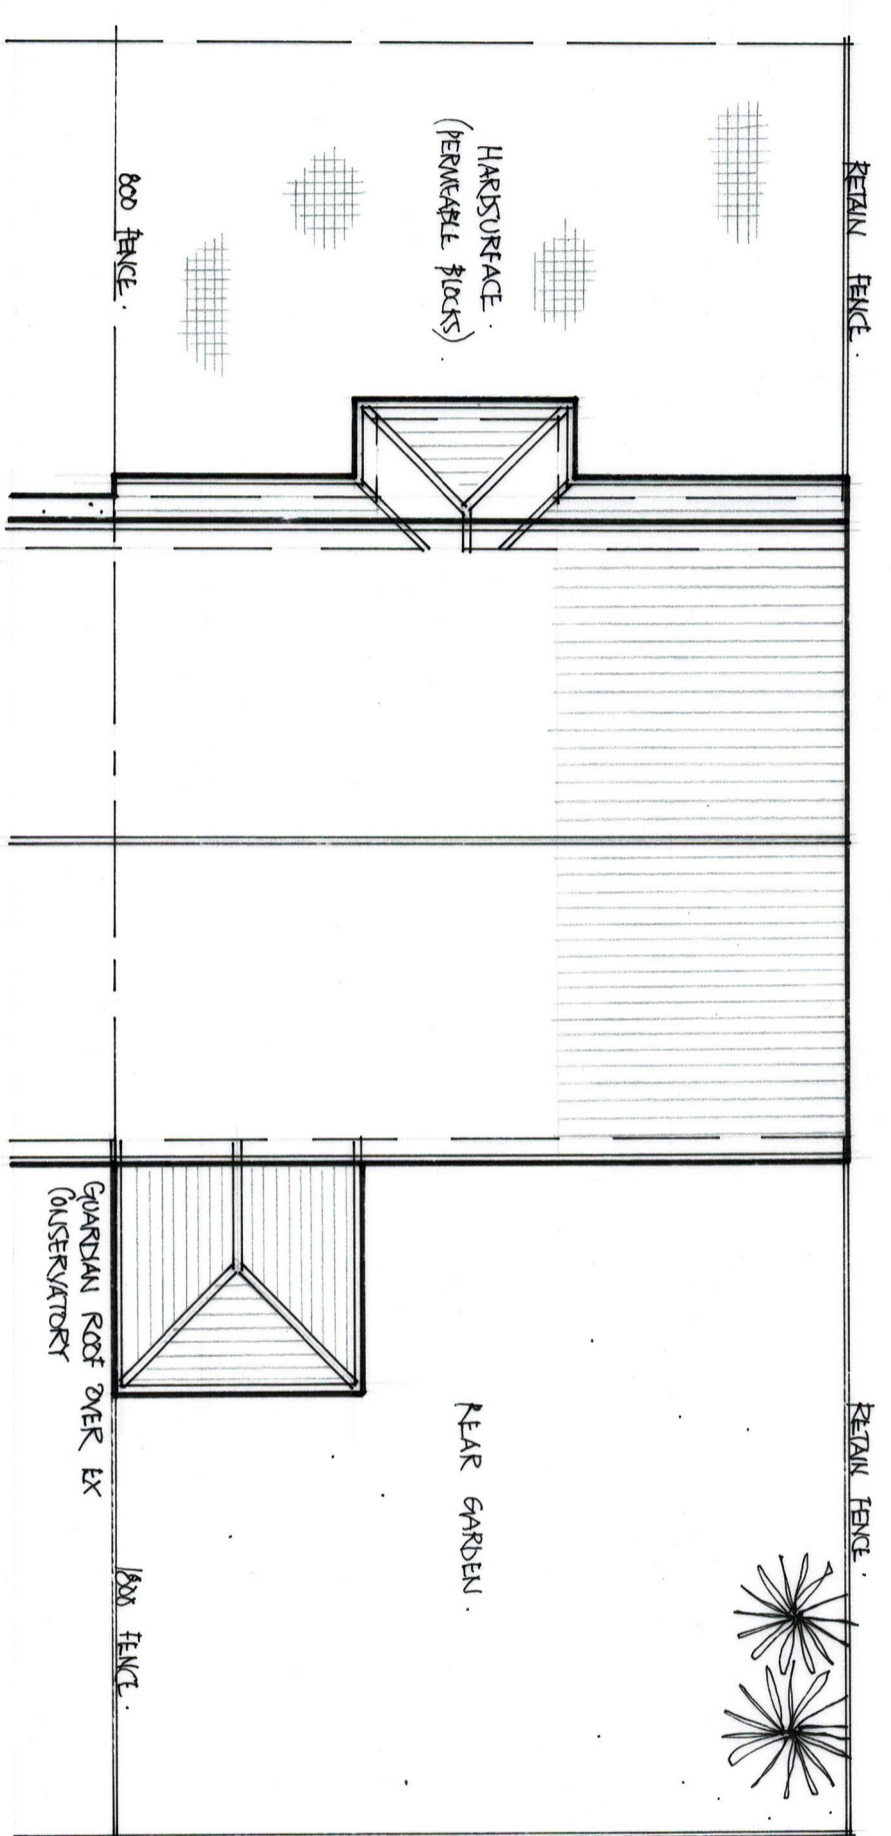

Proposed