



NOTES  
 THIS DRAWING IS PROTECTED UNDER COPYRIGHT AND MUST NOT BE REPRODUCED WITHOUT THE PERMISSION OF TURN KEY AIR CONDITIONING  
 ALL DIMENSIONS MUST BE CHECKED ON SITE AND NOT SCALED FROM THIS DRAWING

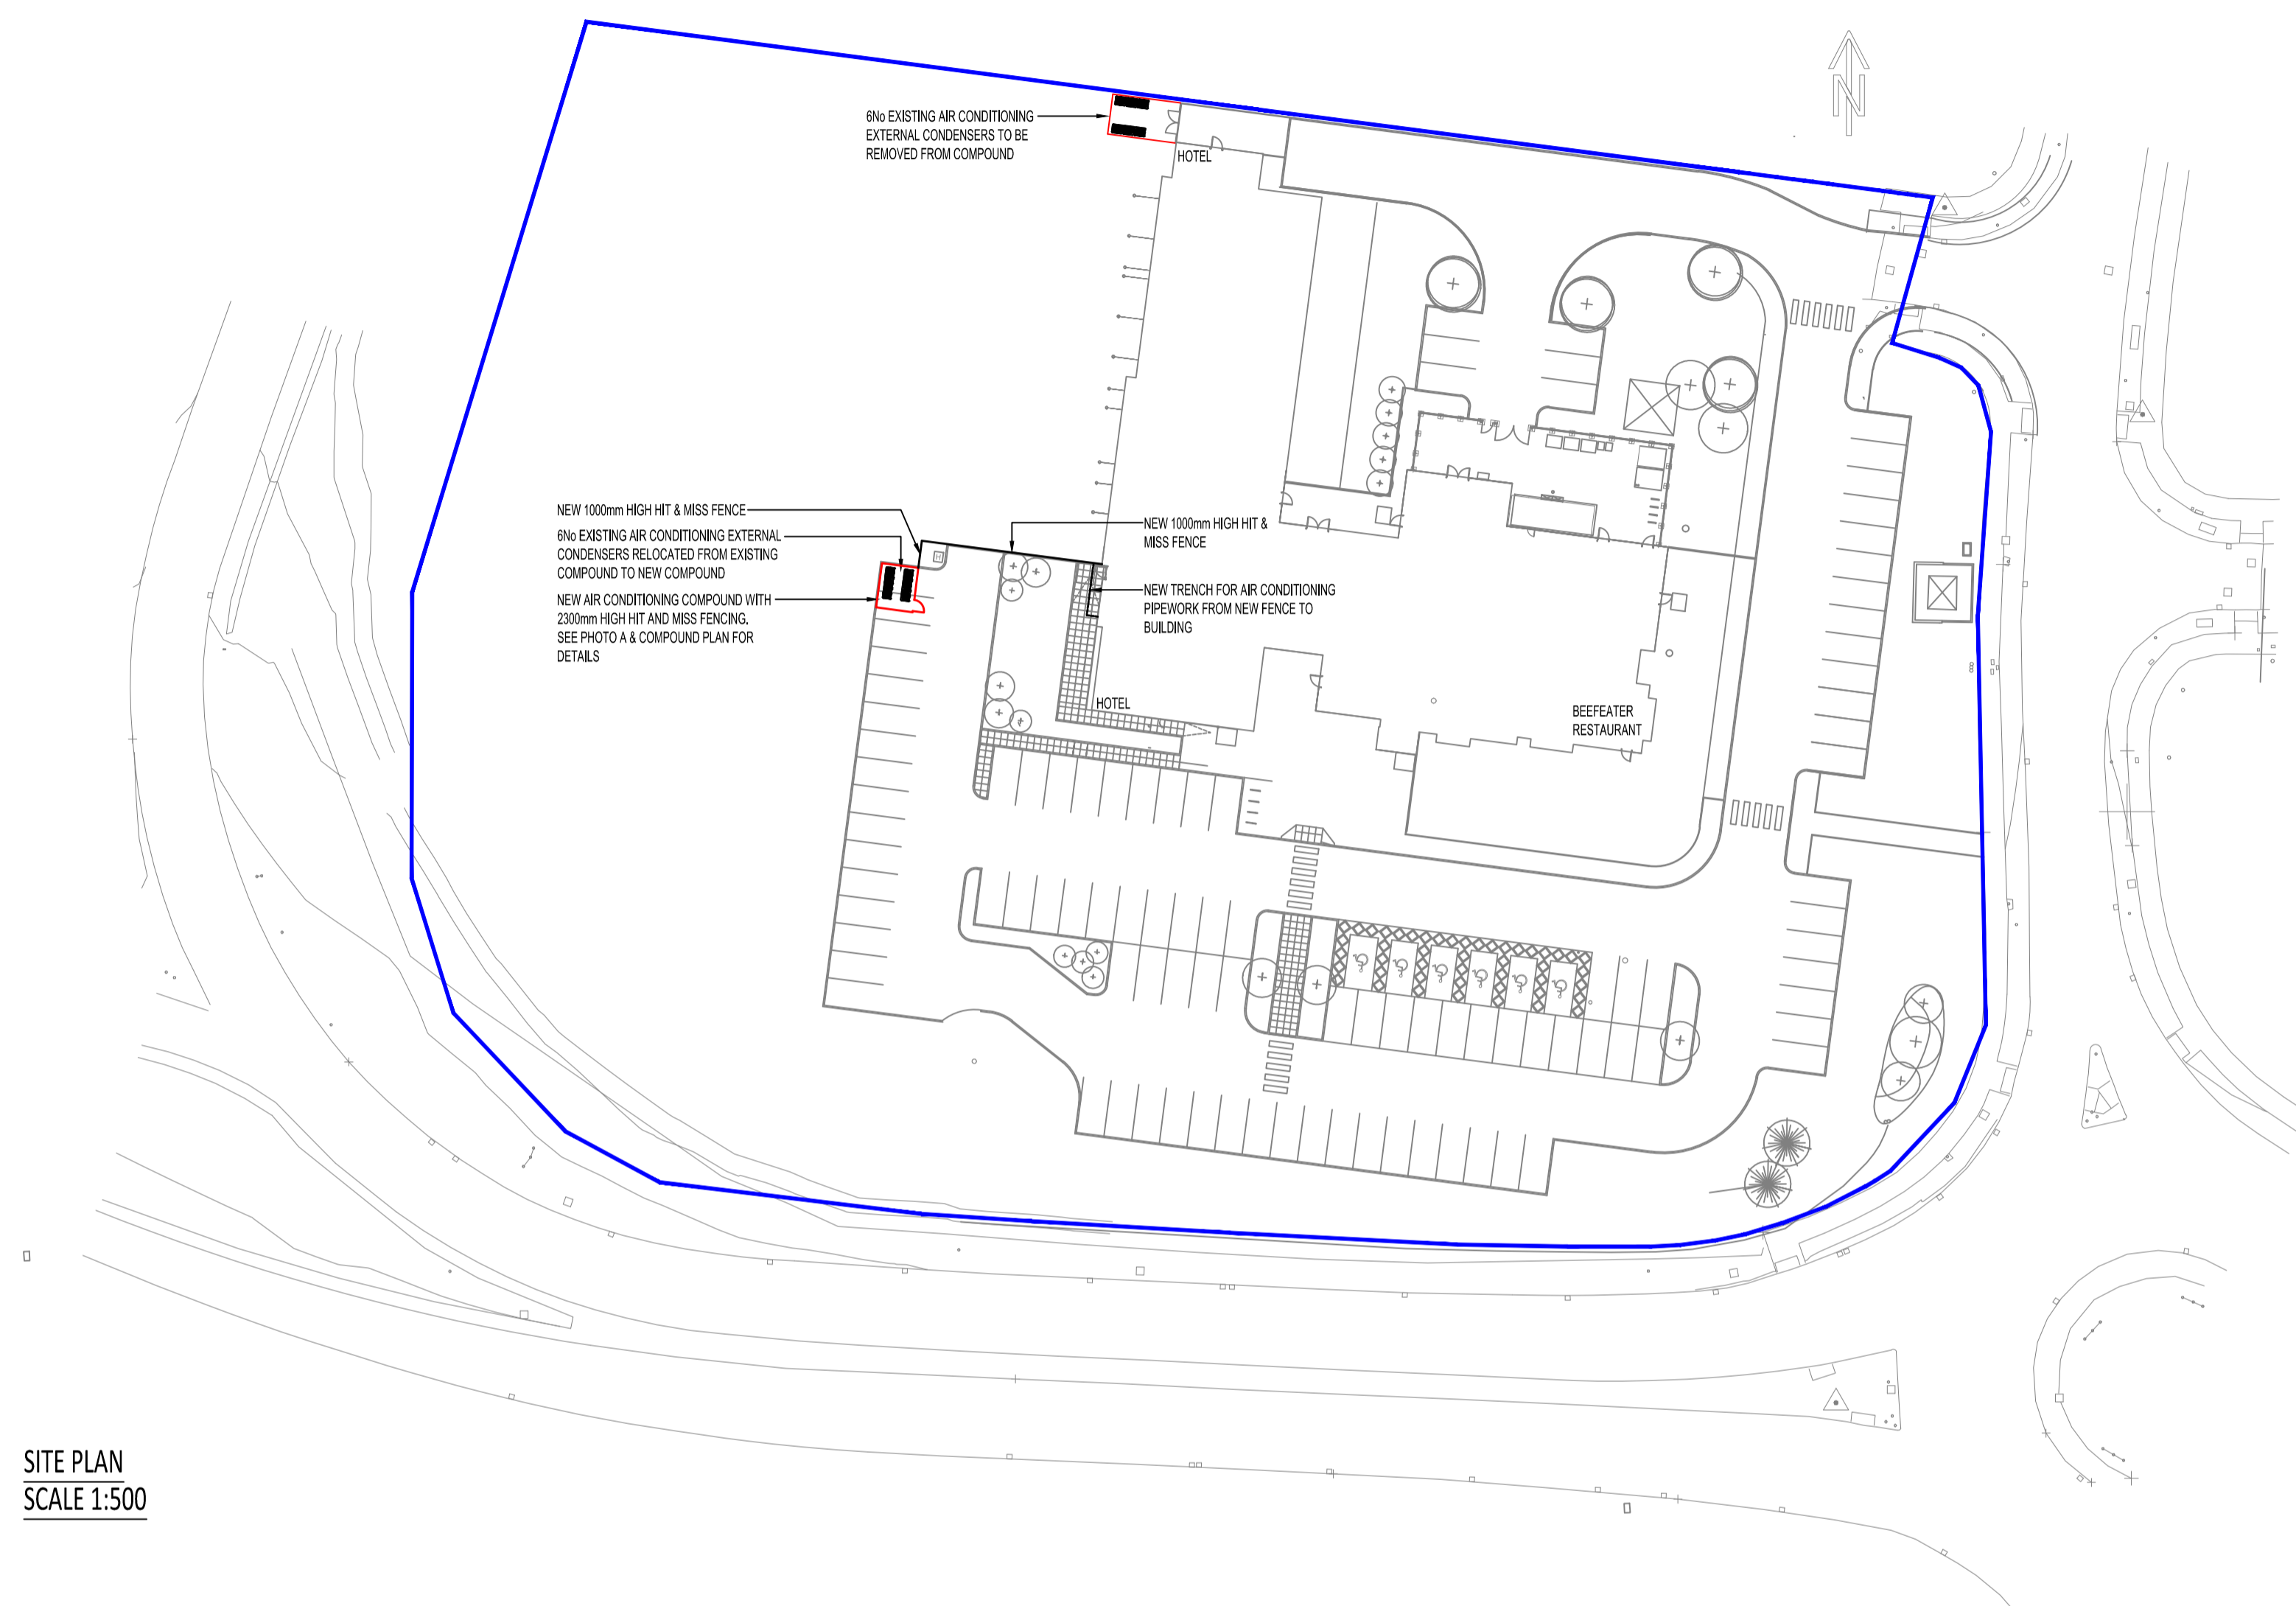

SITE PLAN  
 SCALE 1:500

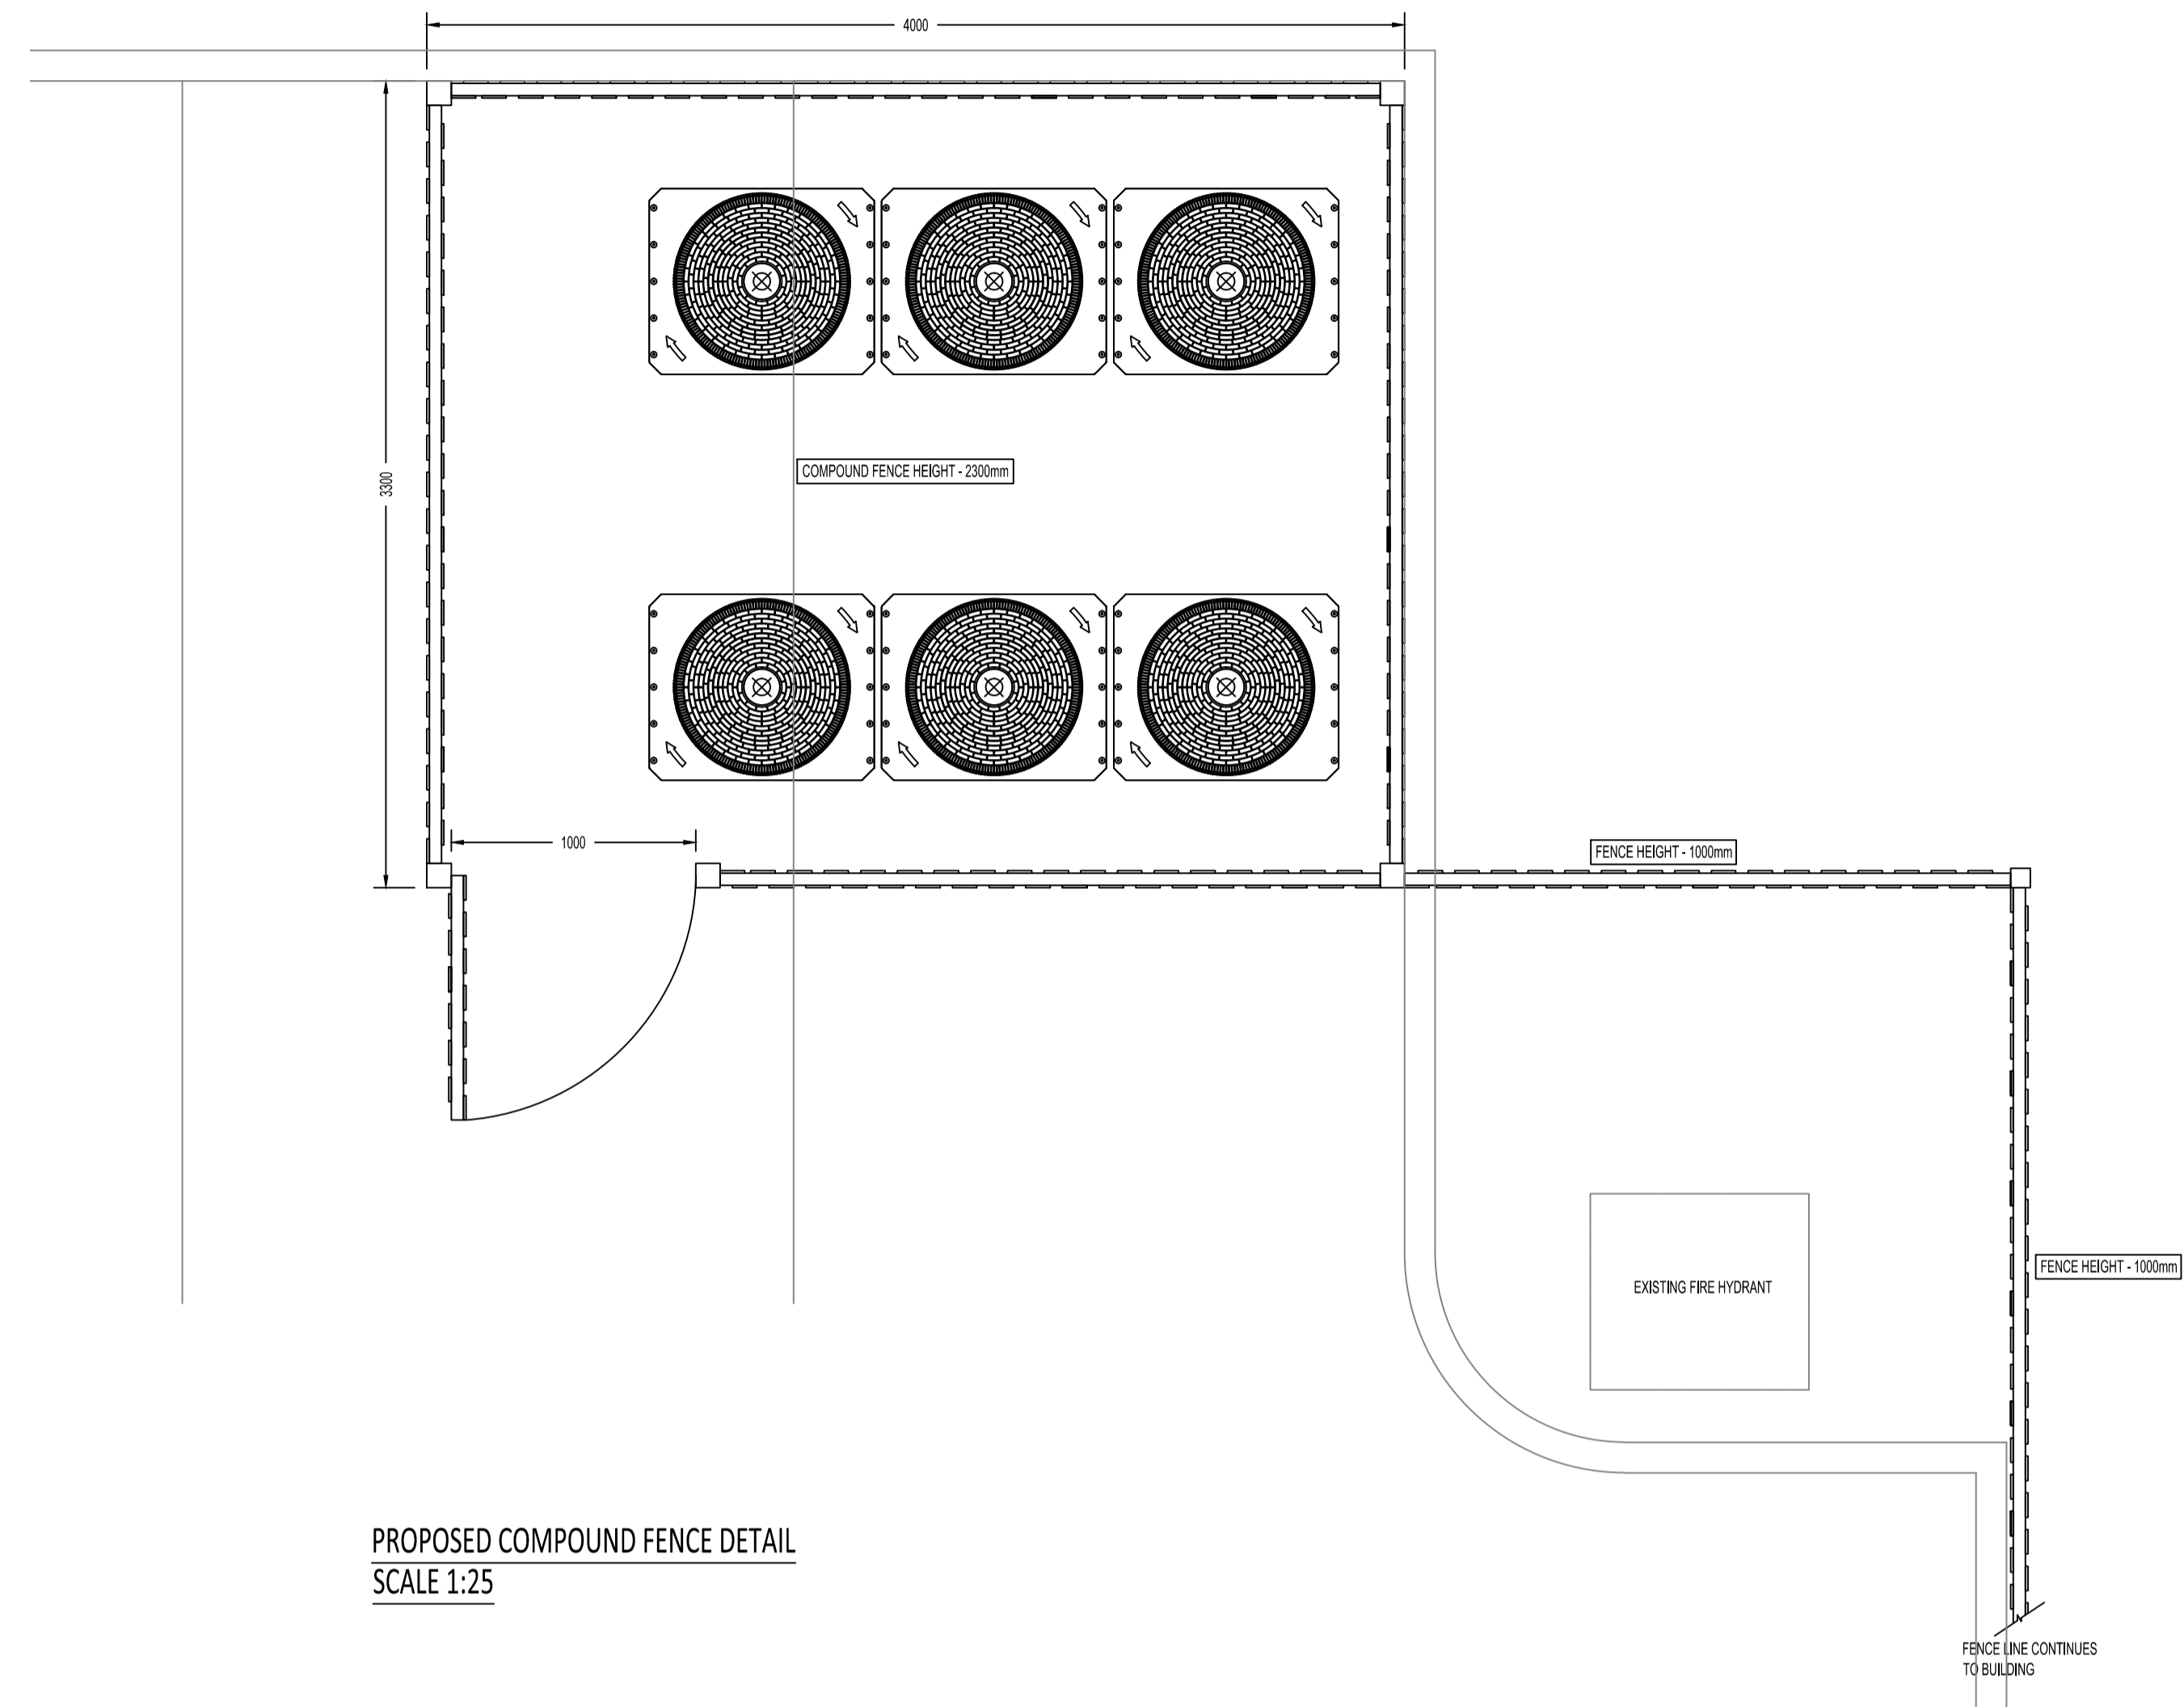

PROPOSED COMPOUND FENCE DETAIL  
 SCALE 1:25

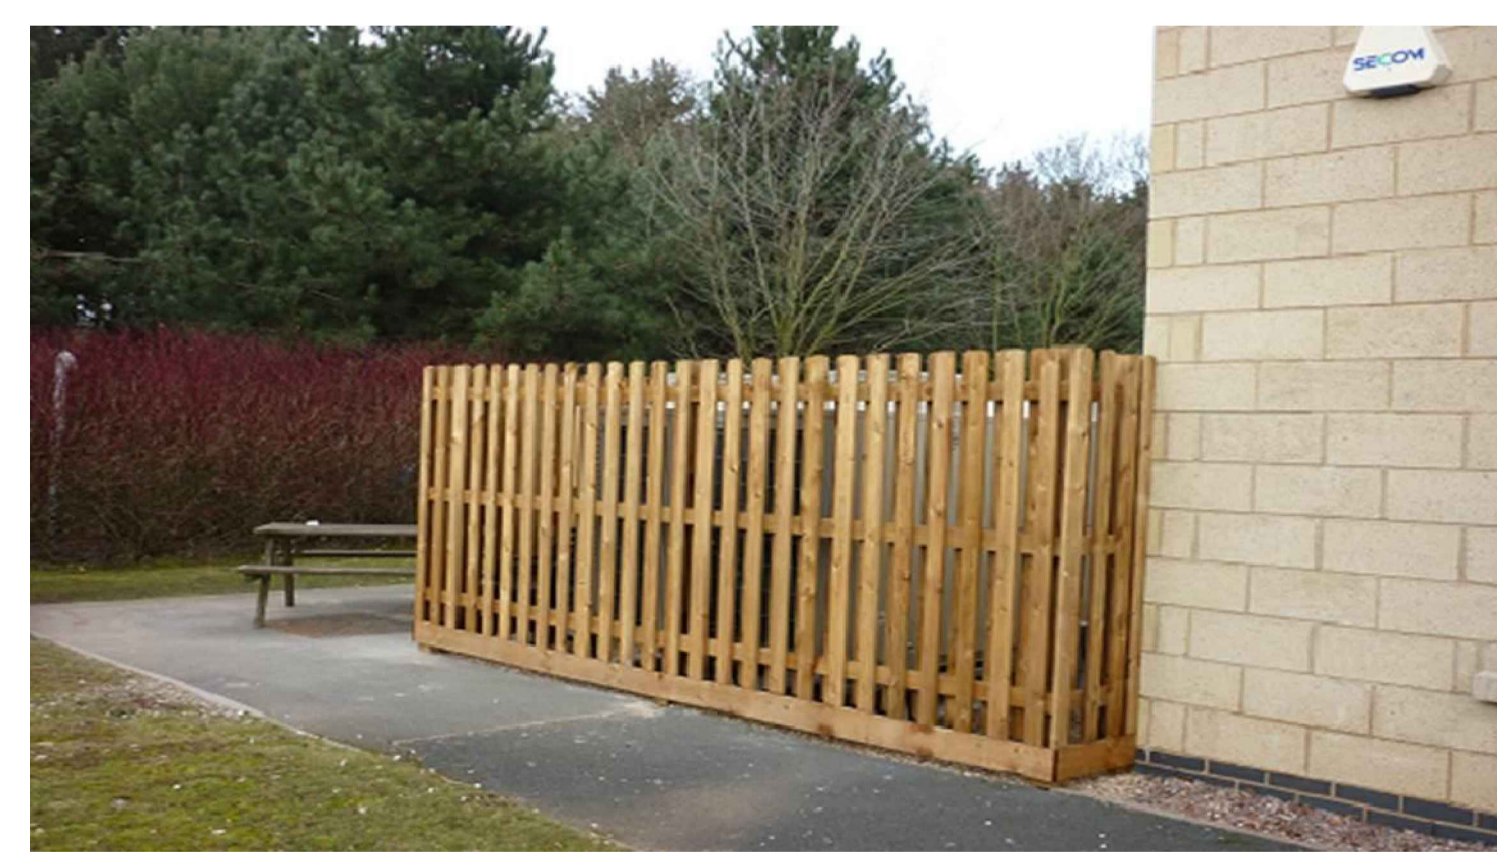


PHOTO A  
 TYPICAL HIT & MISS FENCE

Rev	Date	Revision
A	06/01/21	Site boundary shown in blue and compounds in red
<b>PLANNING</b>		
<b>TURN KEY AIR CONDITIONING LTD</b>		
2 Apollo Court Monkton Business Park TYNE & WEAR NE31 2ES Telephone 0191 438 7410 Fax 0191 438 6001 Email office@tkac.co.uk Web www.tkac.co.uk		
Project Premier Inn Glasgow Newton Mearns Little Greenlaw, Crookfur Road Newton Mearns, Glasgow G77 6NE		
Drawing Title Site Plan Proposed Air Conditioning Compound Relocation		
Date	Scale	Drawn By
05/11/20	1:500 / 1:25 @ A1	AJ
Drawing No.		Rev
C9238-101		-