


EXISTING FRONT ELEVATION




EXISTING REAR ELEVATION

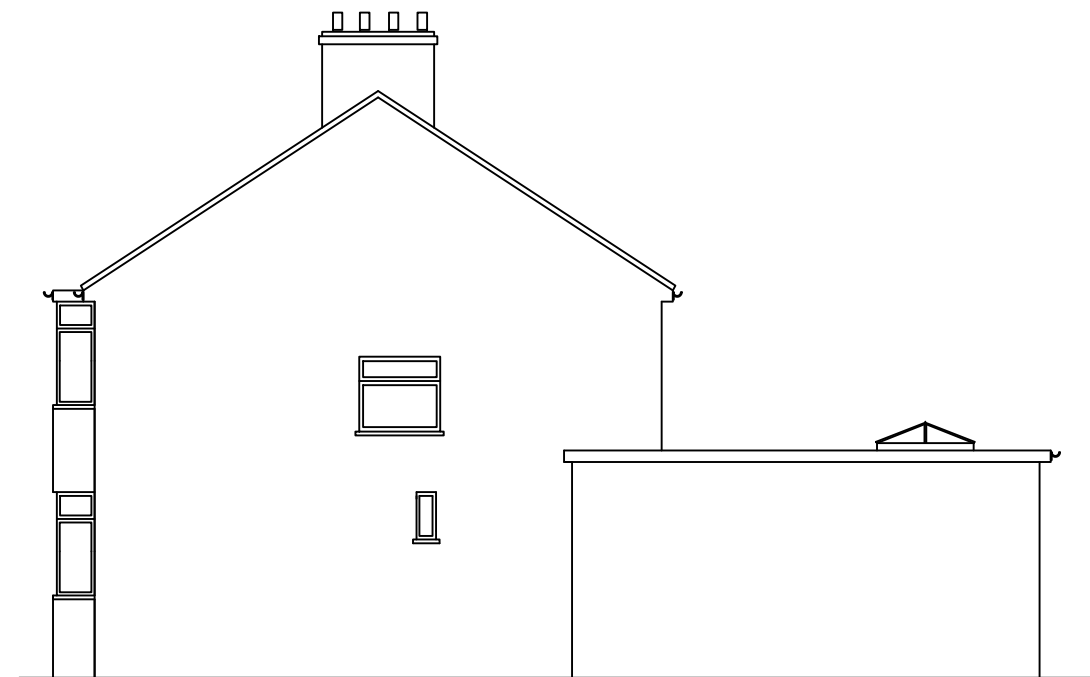

EXISTING SIDE ELEVATION

Notes

All drawings to be signed off by building control before the commencement of any works. If works commence on a Building Notice, the Builder/property owner commences works at their own risk and ELA Design (or its Officer's) cannot accept and liability whatsoever for these works carried out.

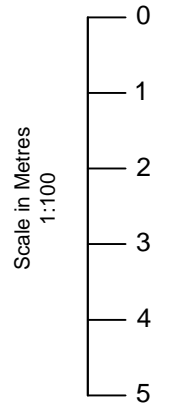

Rev	Date	Details	By
A	25/01/21	Revision A	CE

Project: Front & Side extension

Drawing: Existing Elevations

Address: 65 Premier Avenue, Grays, RM16 2SJ

Drawing N°: ELA/2 Rev: A

A3 Scale: 1:100 Drawn By: CE Job No: 1954 Date: 25/01/21



www.ela-design.co.uk

ELA Design
Beechcroft
Riverside Avenue
Broxbourne
Herts
EN10 6RA

Tel: - 07979510821