





Back Elevation

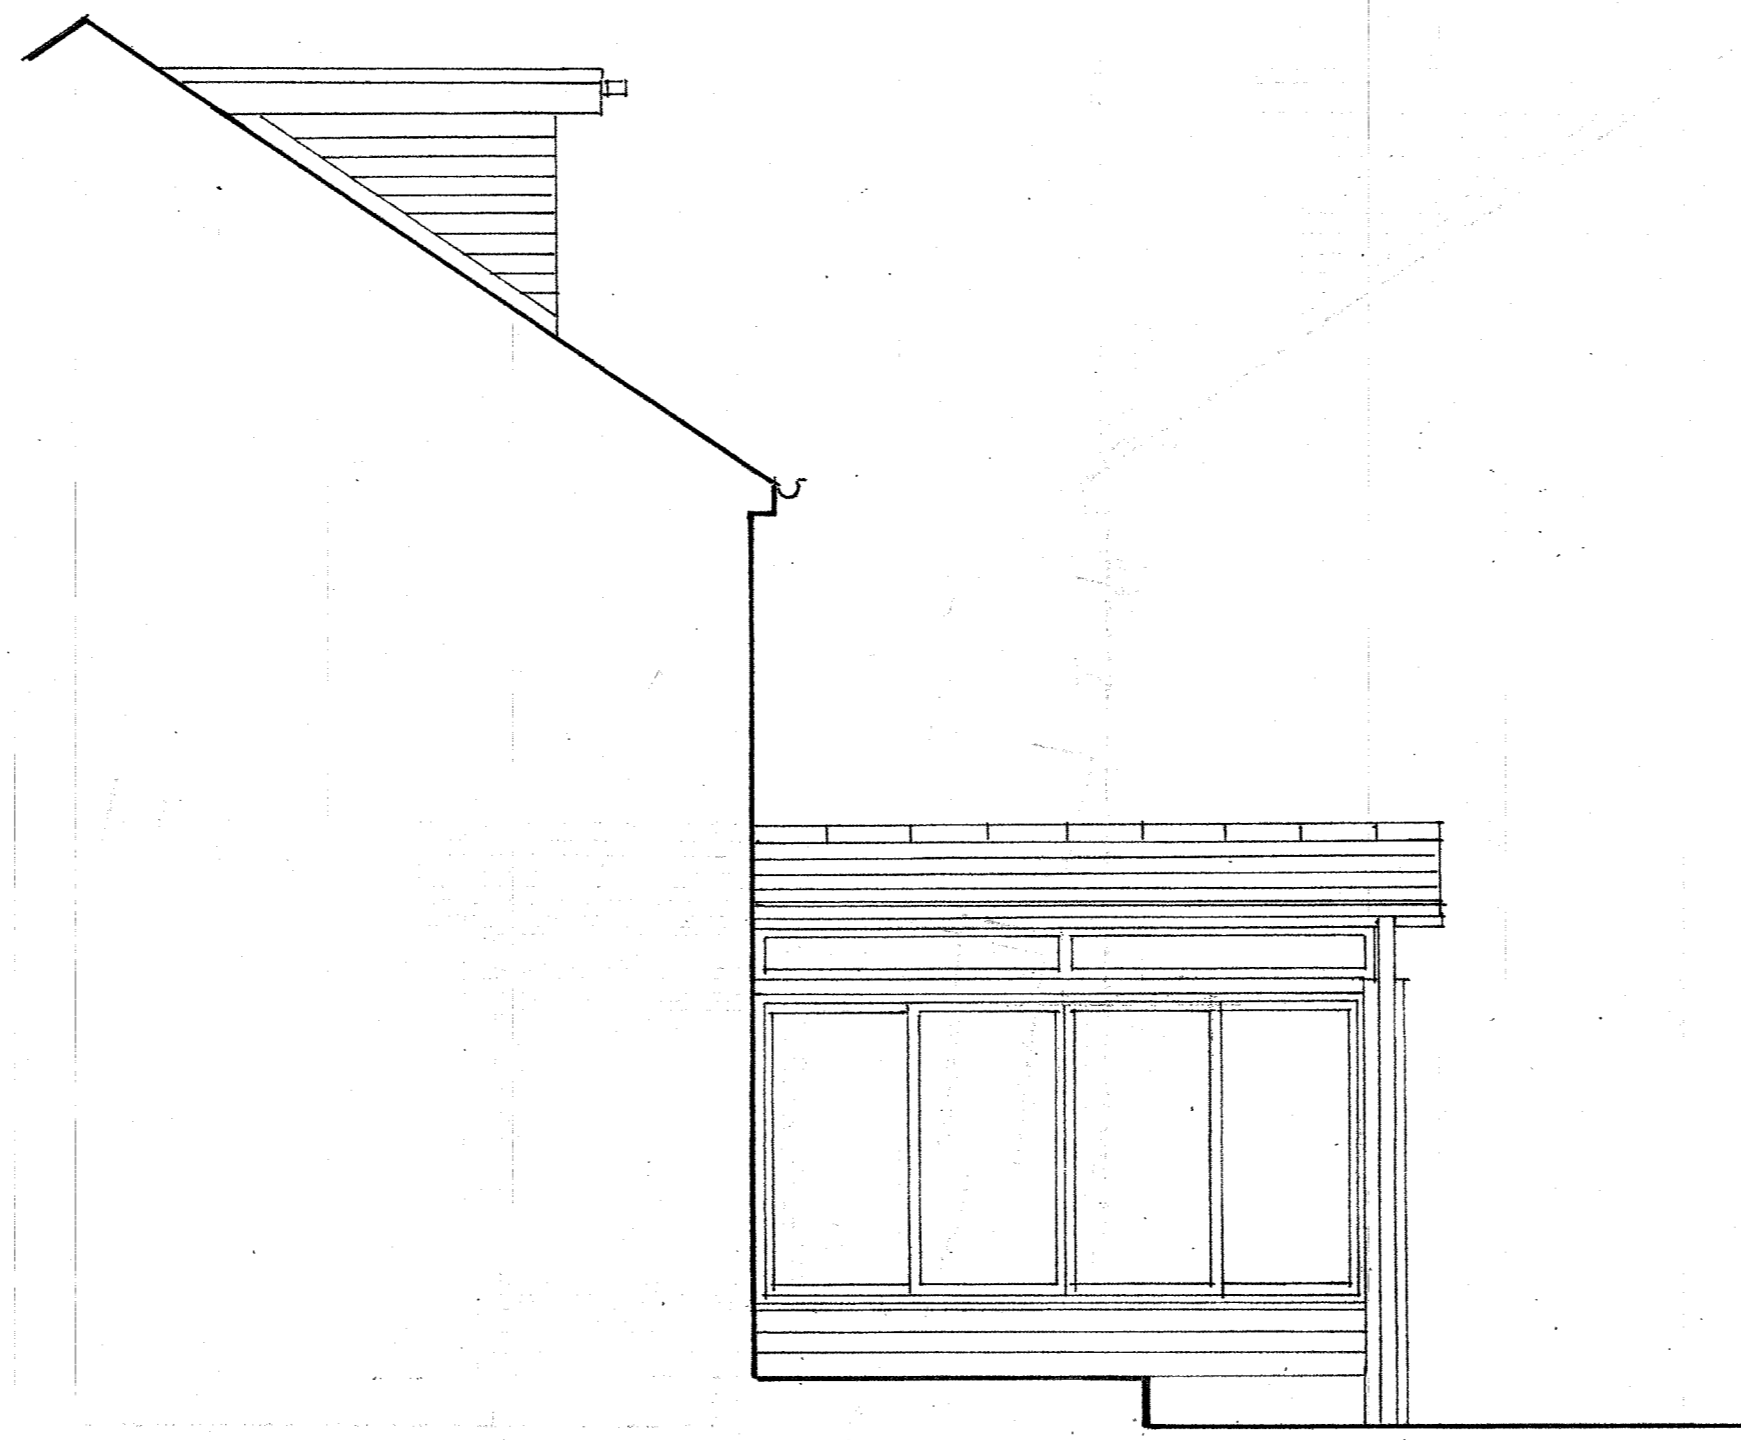

Side Elevation



Front Elevation

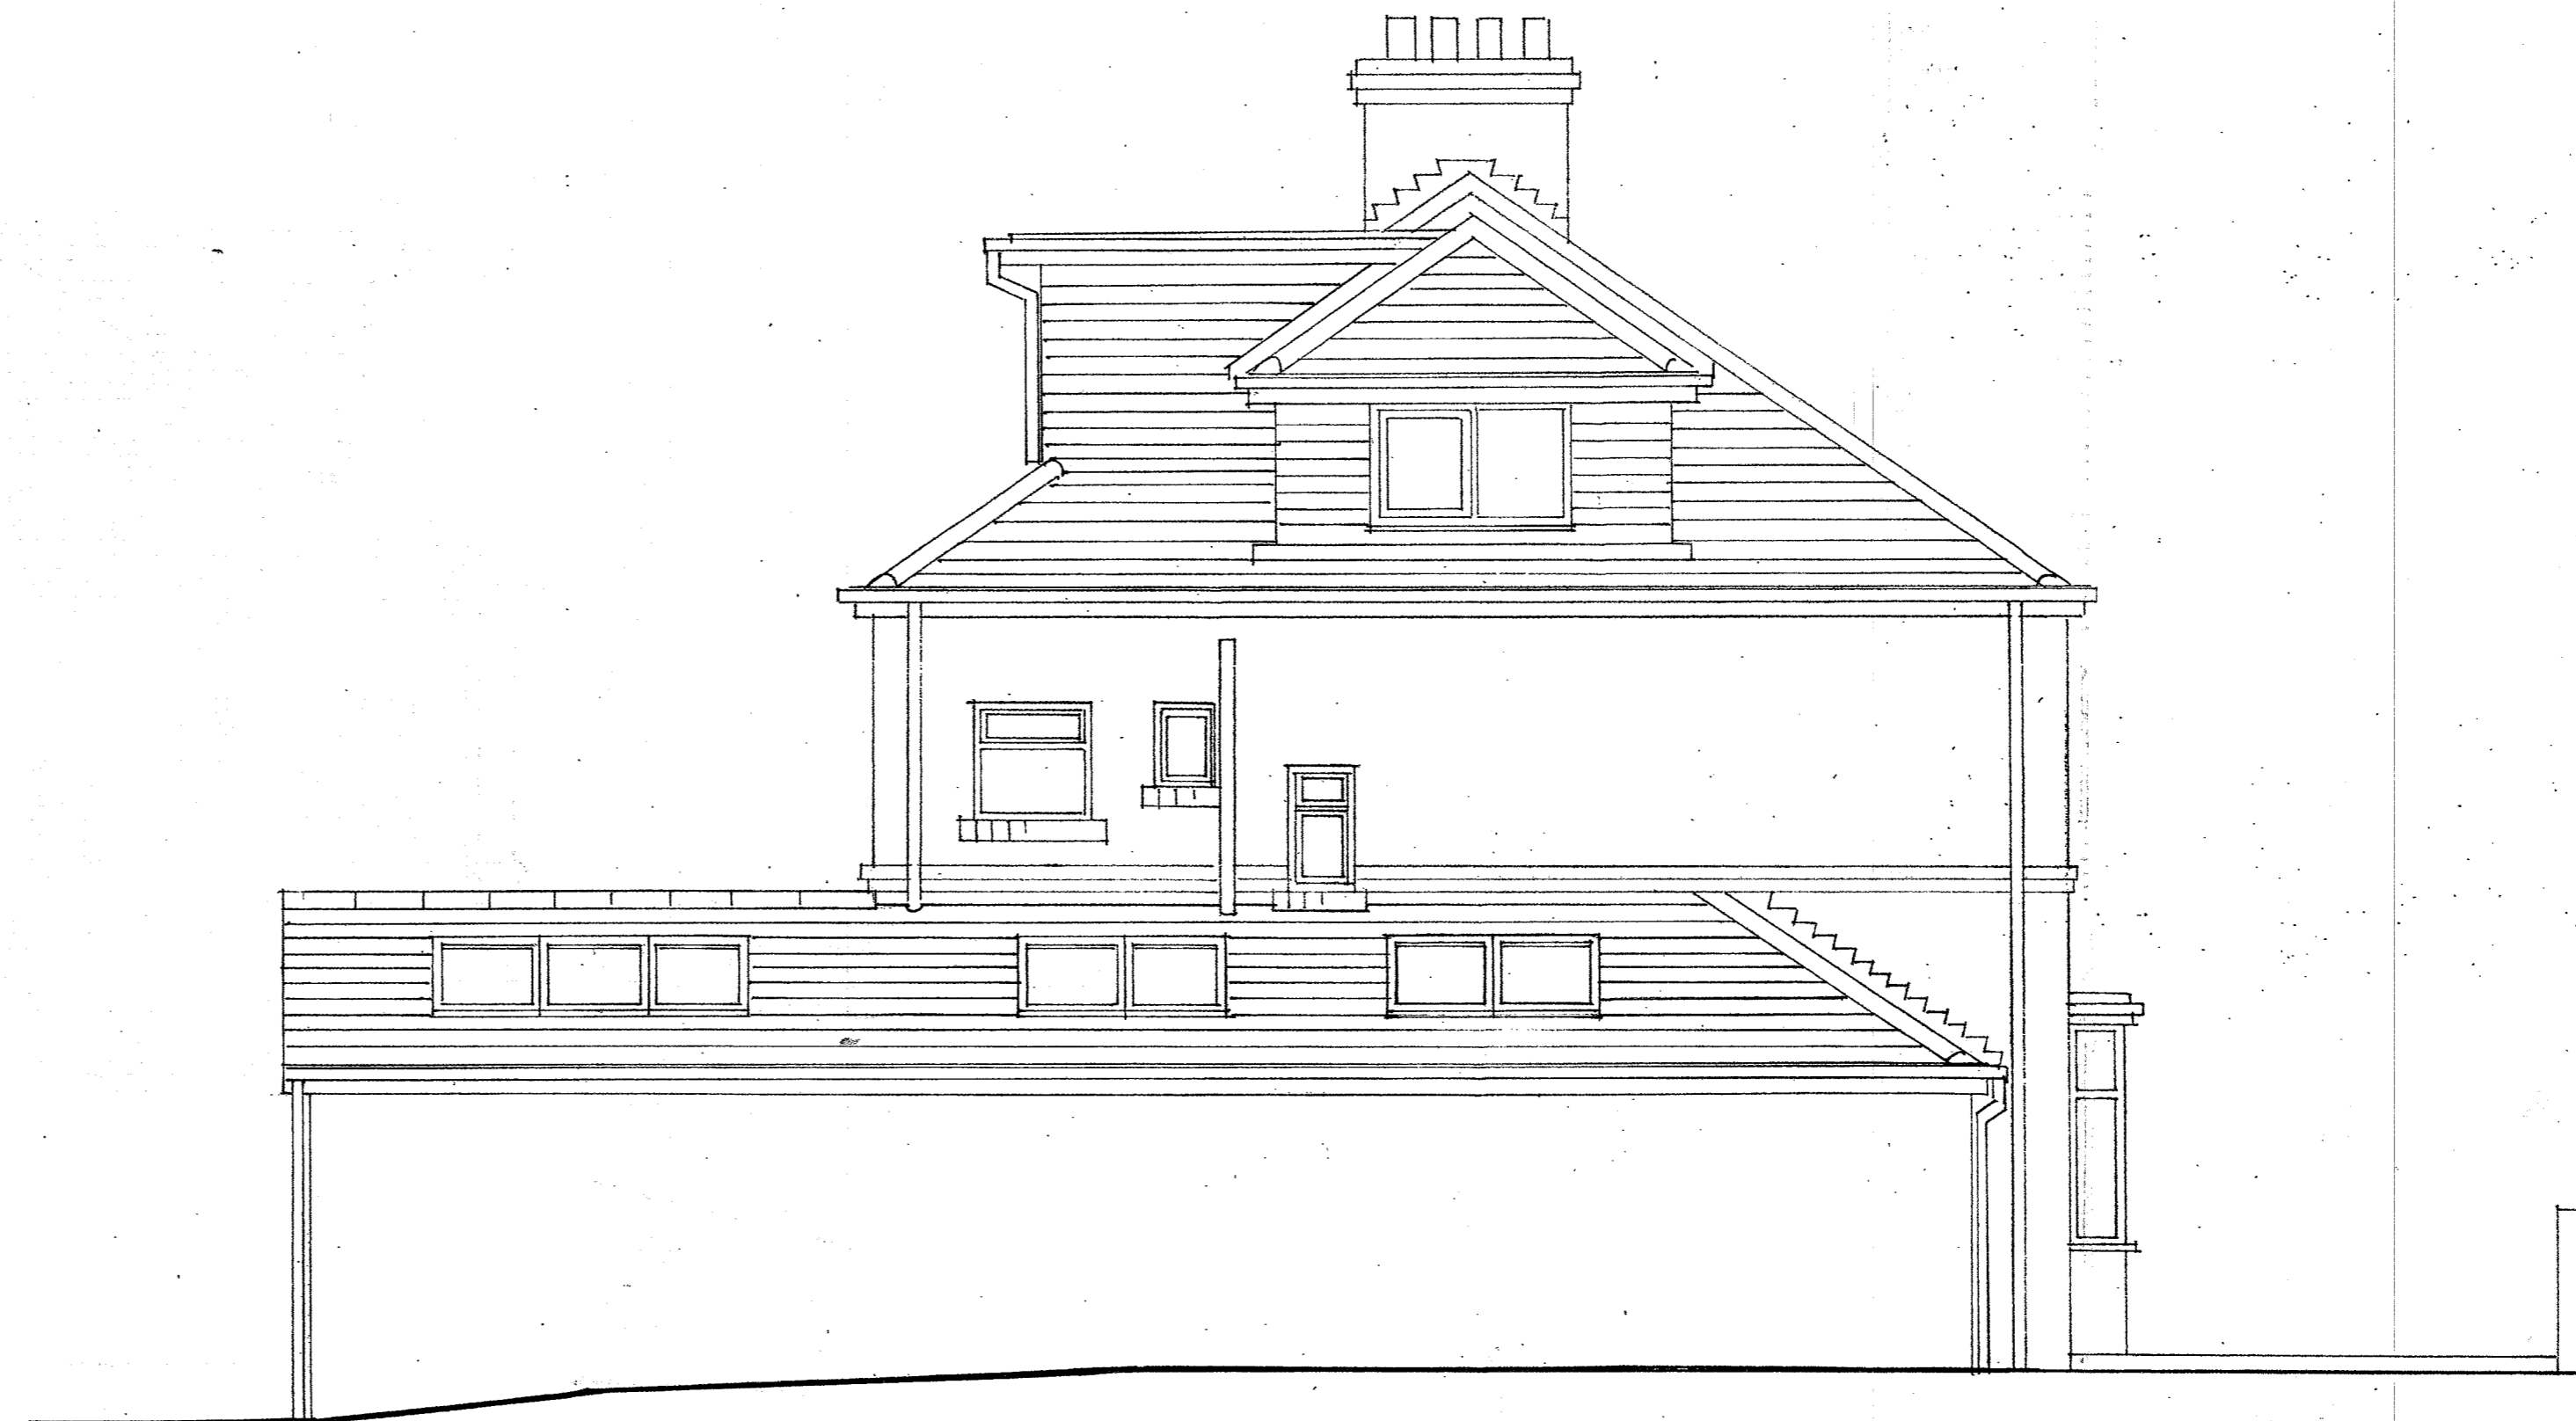

Side Elevation

Revisions

clients Lucas Bateman	
job Proposed Extension 44 Westminster Rd, York	
drawing Elevations As Proposed	
scale 1 : 50	date Dec 2020
dra no 1045/4	drawn by MJT
Mark Tobert RIBA Chartered Architect 22 Broadway West, York, YO10 4JJ (01904) 620127	

City of York Council  
11 JAN 2021  
RECEIVED

MT