
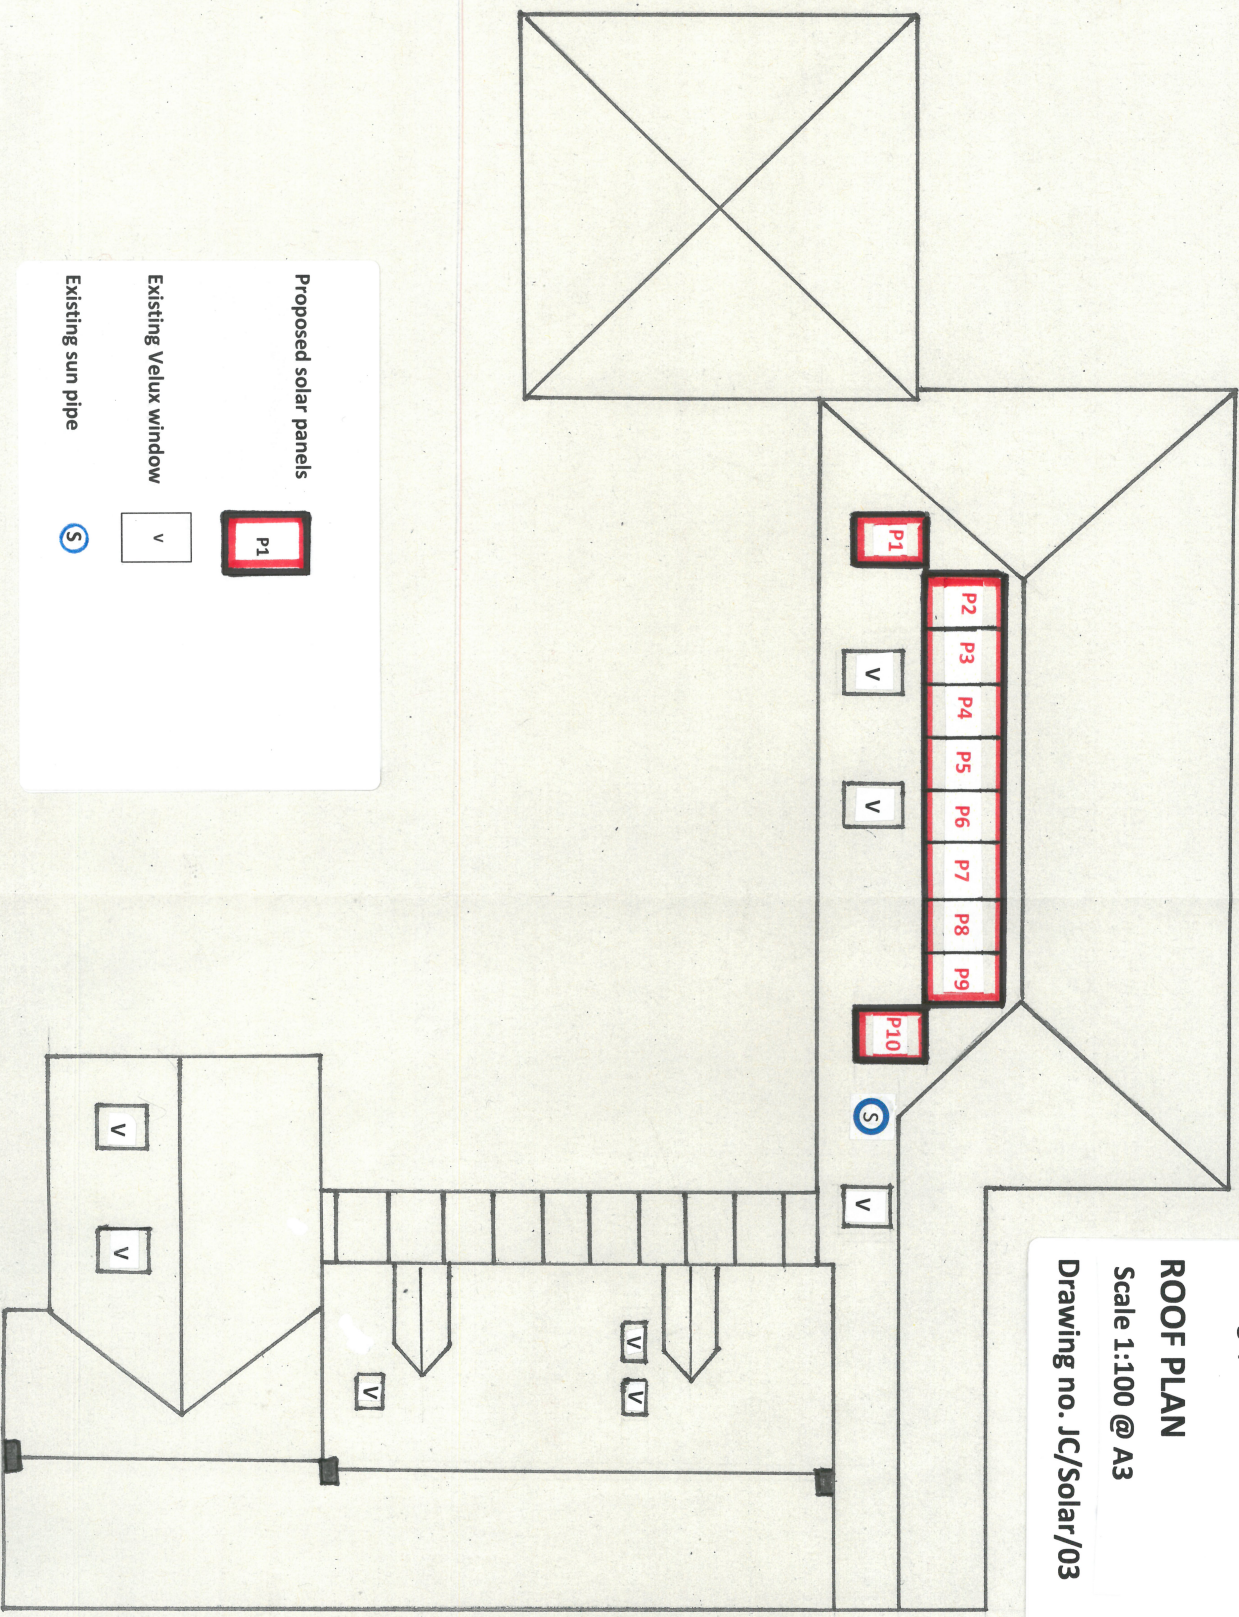


Installation of up to 10 roof-mounted solar panels on rear extension at Jasmine Cottage, Askham Richard YO23 3PT

ROOF PLAN

Scale 1:100 @ A3

Drawing no. JC/Solar/03

 

Proposed solar panels



Existing Velux window



Existing sun pipe

