


Installation of up to 10 roof-mounted  
Solar panels on rear extension at  
Jasmine Cottage, Askham Richard  
YO23 3PT

# SITE PLAN

N ↑

Scale 1:500 @ A4

Drawing no. JC/Solar/02

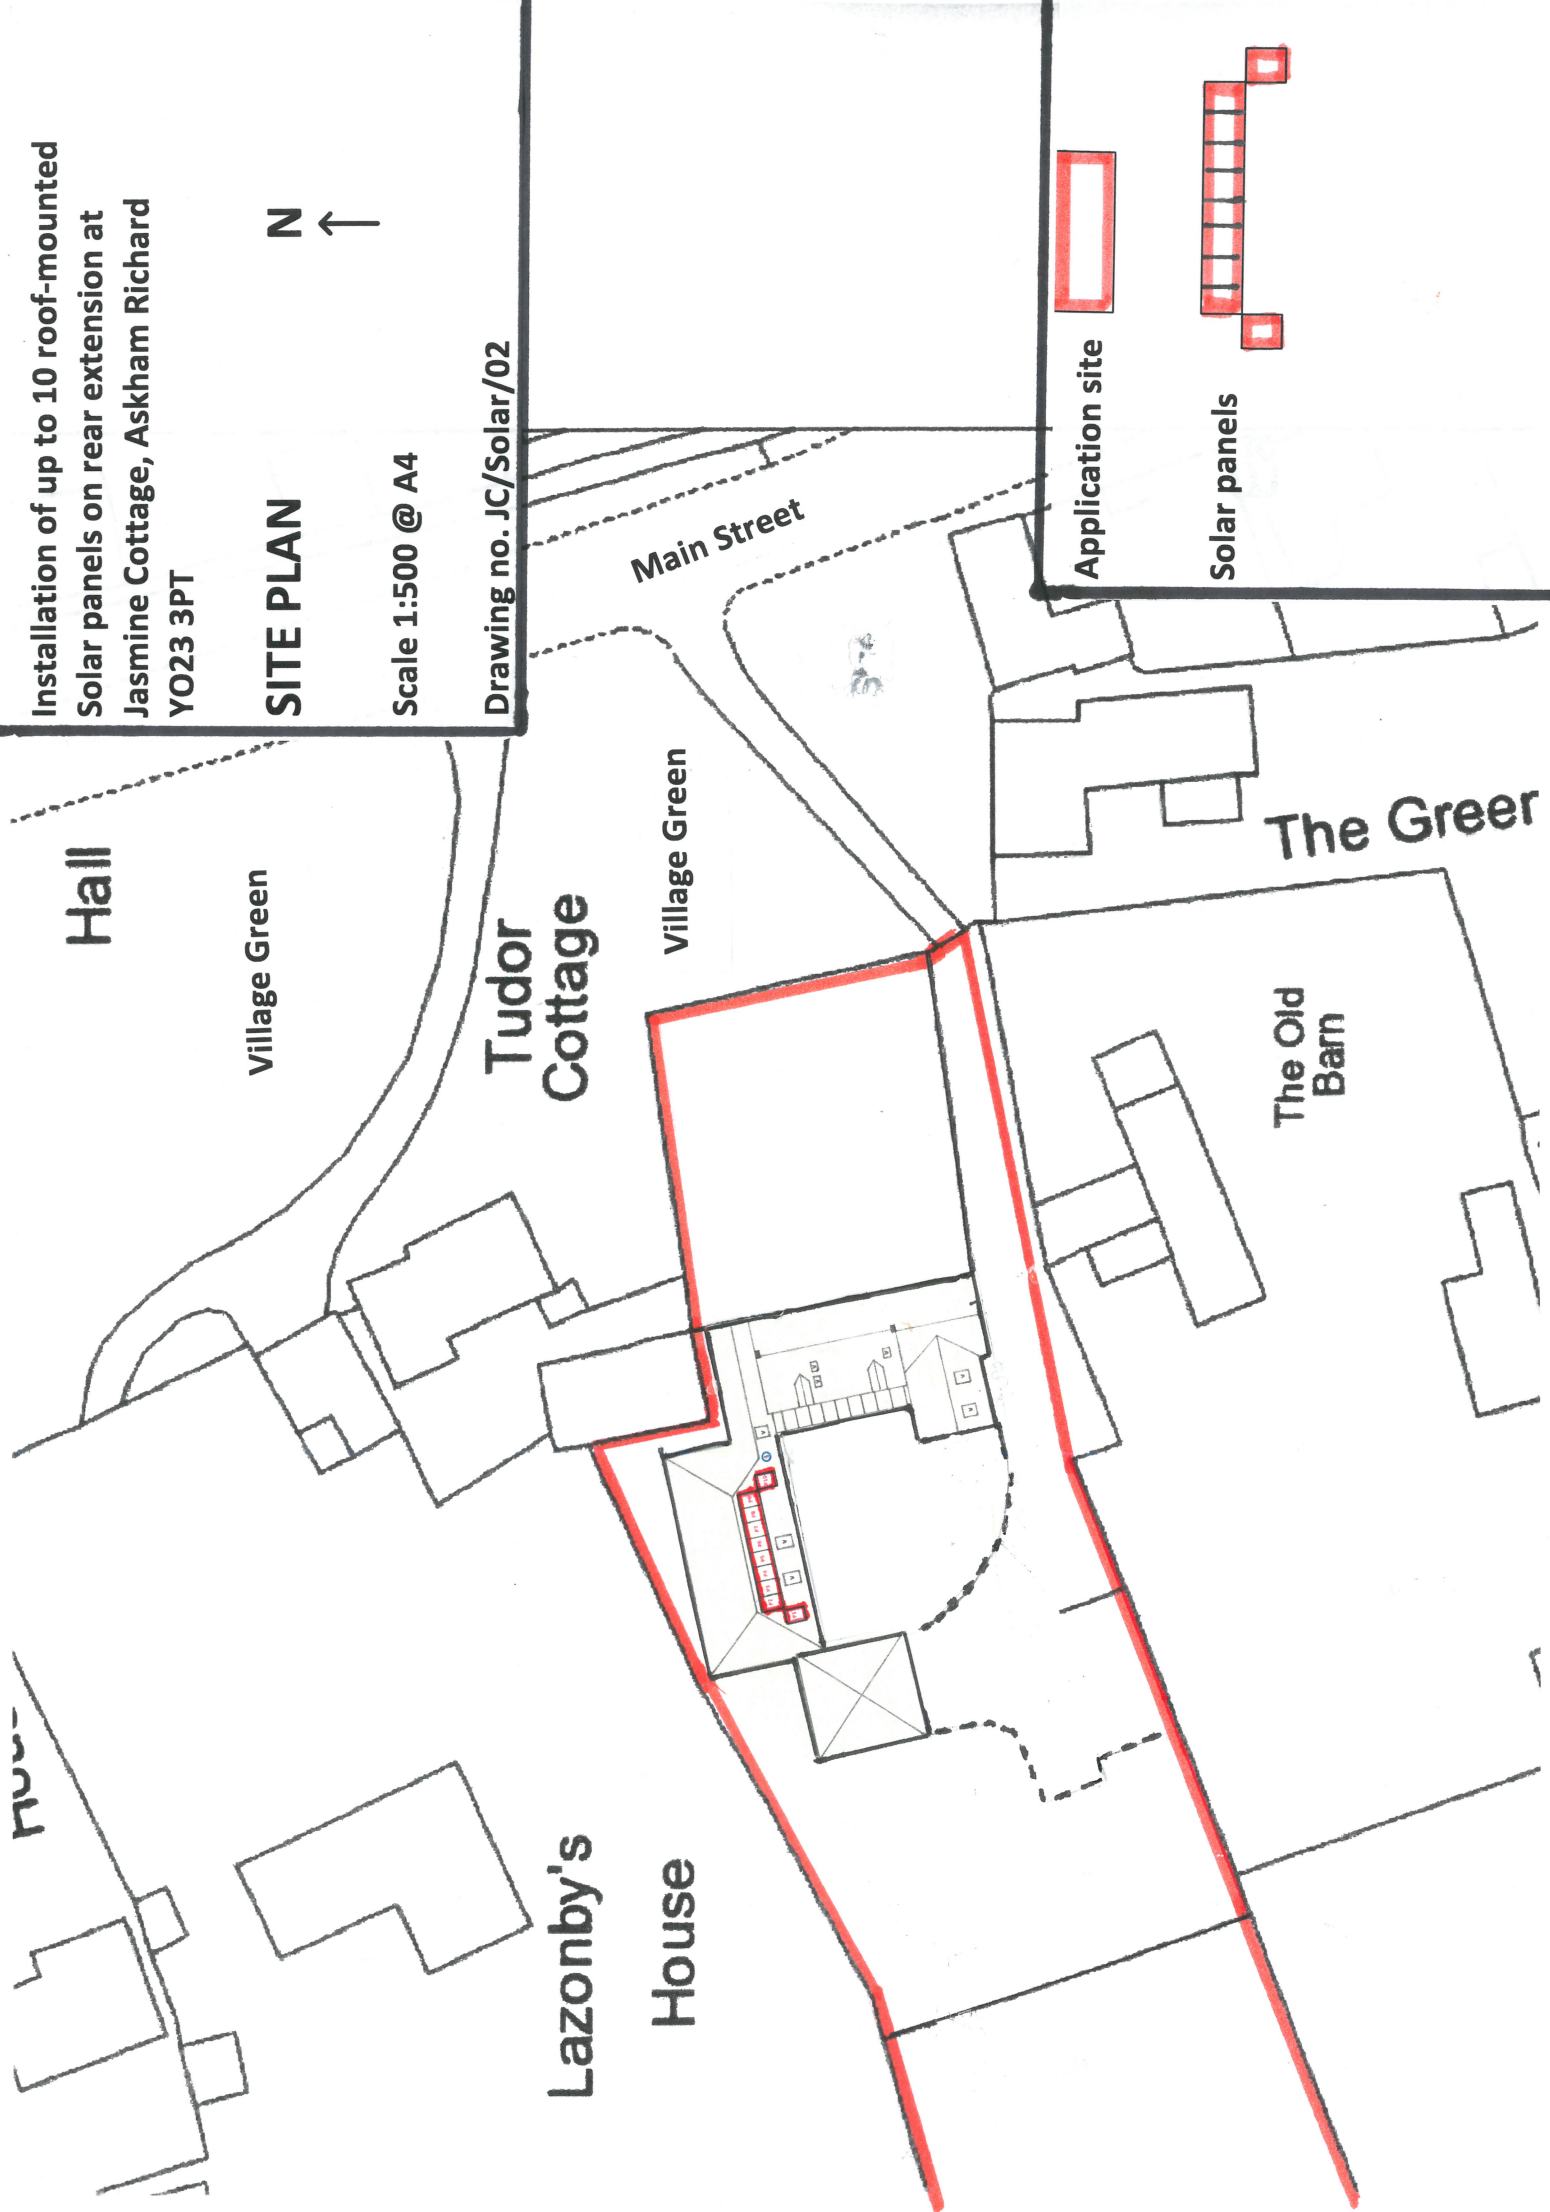

Application site

Solar panels