




EXISTING ELEVATIONS

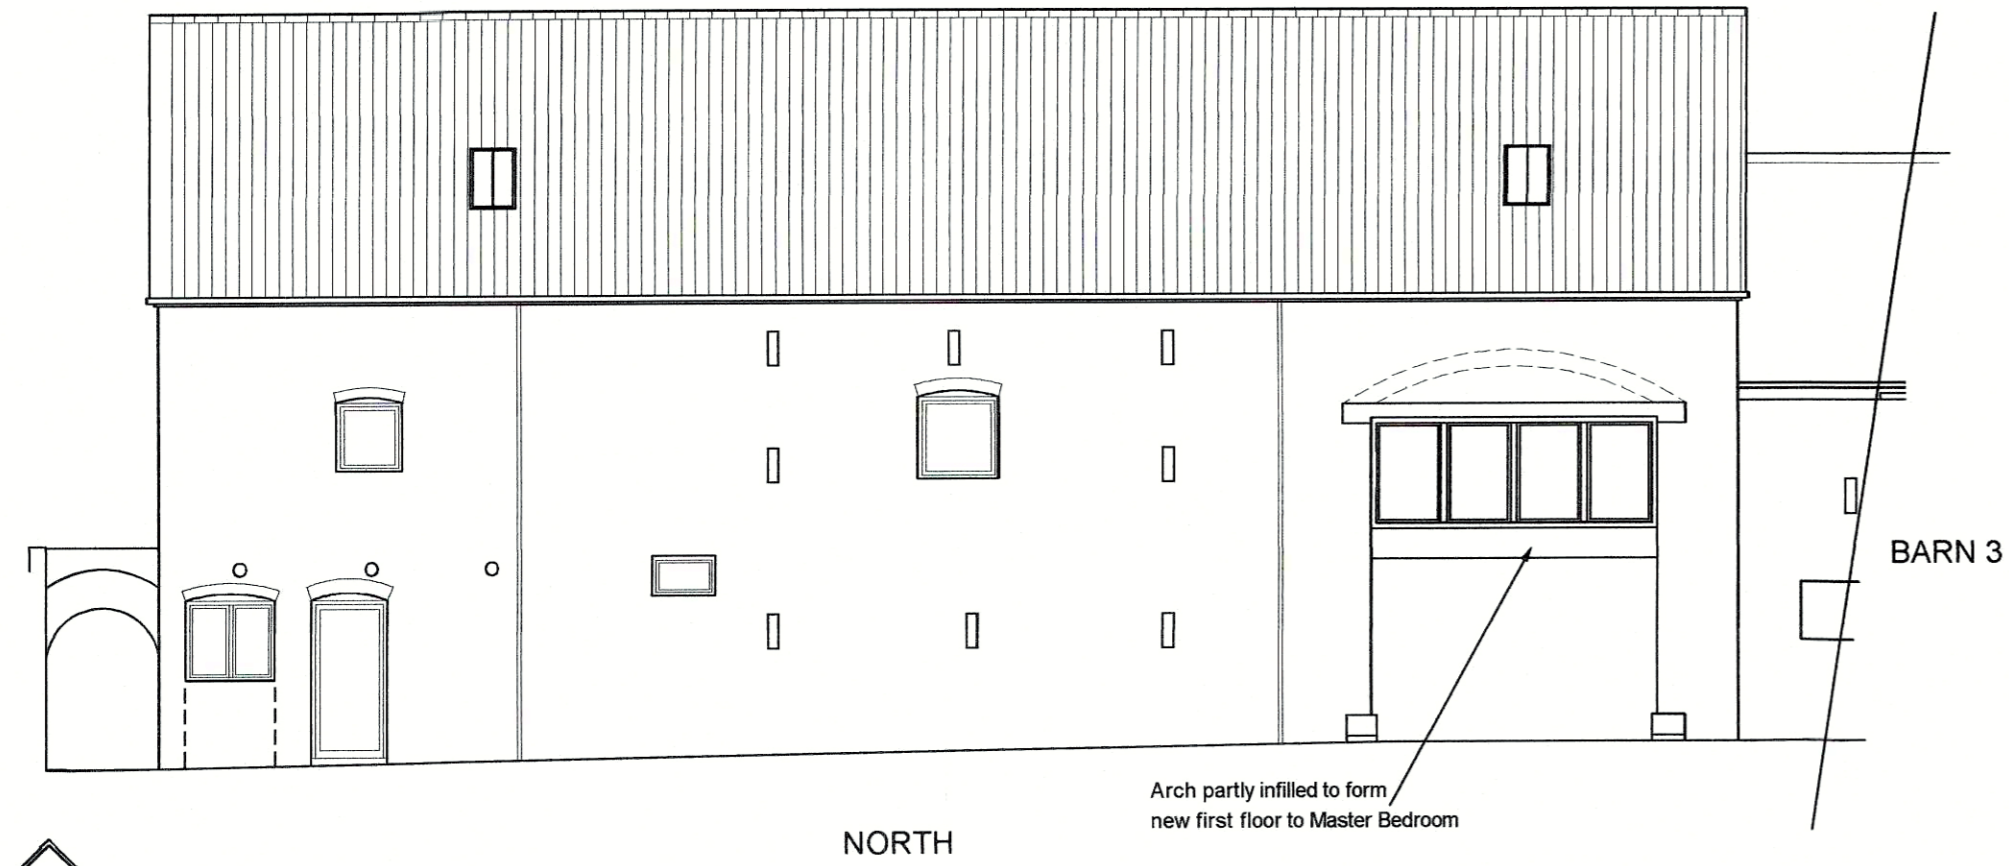


NORTH

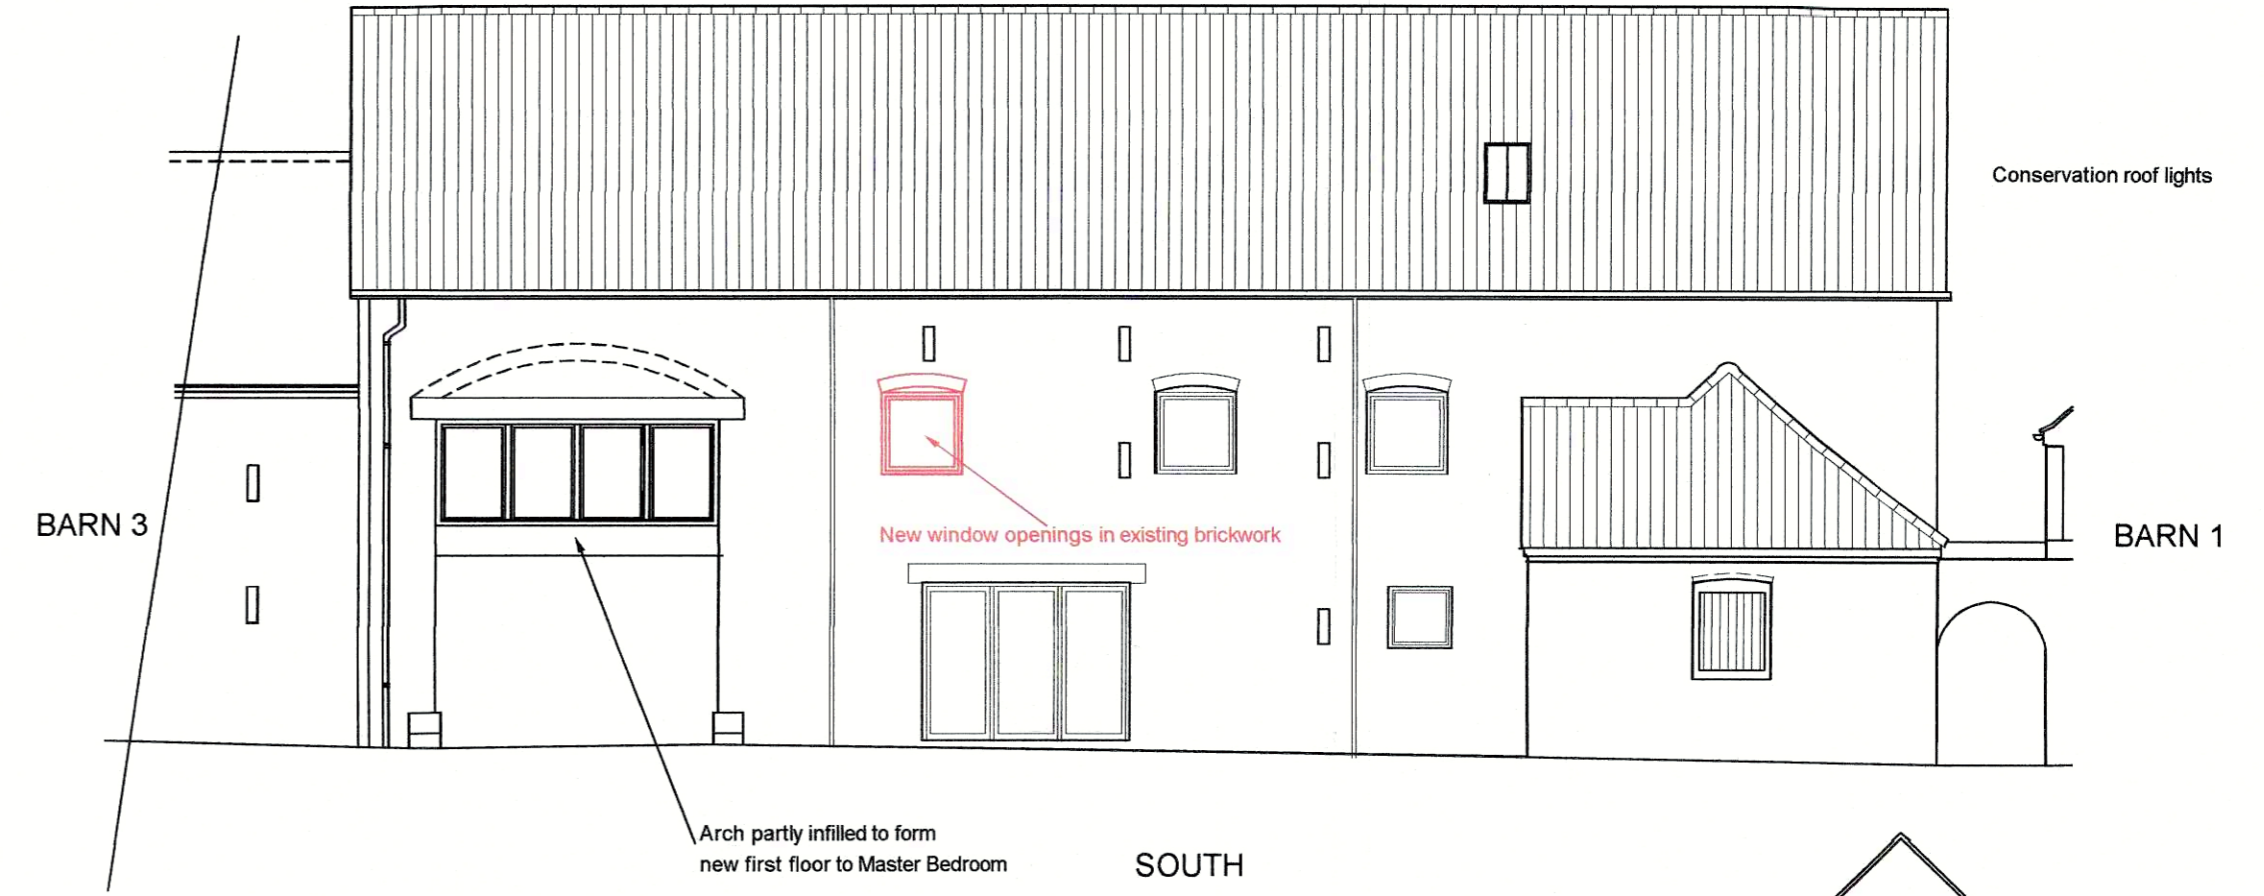


SOUTH

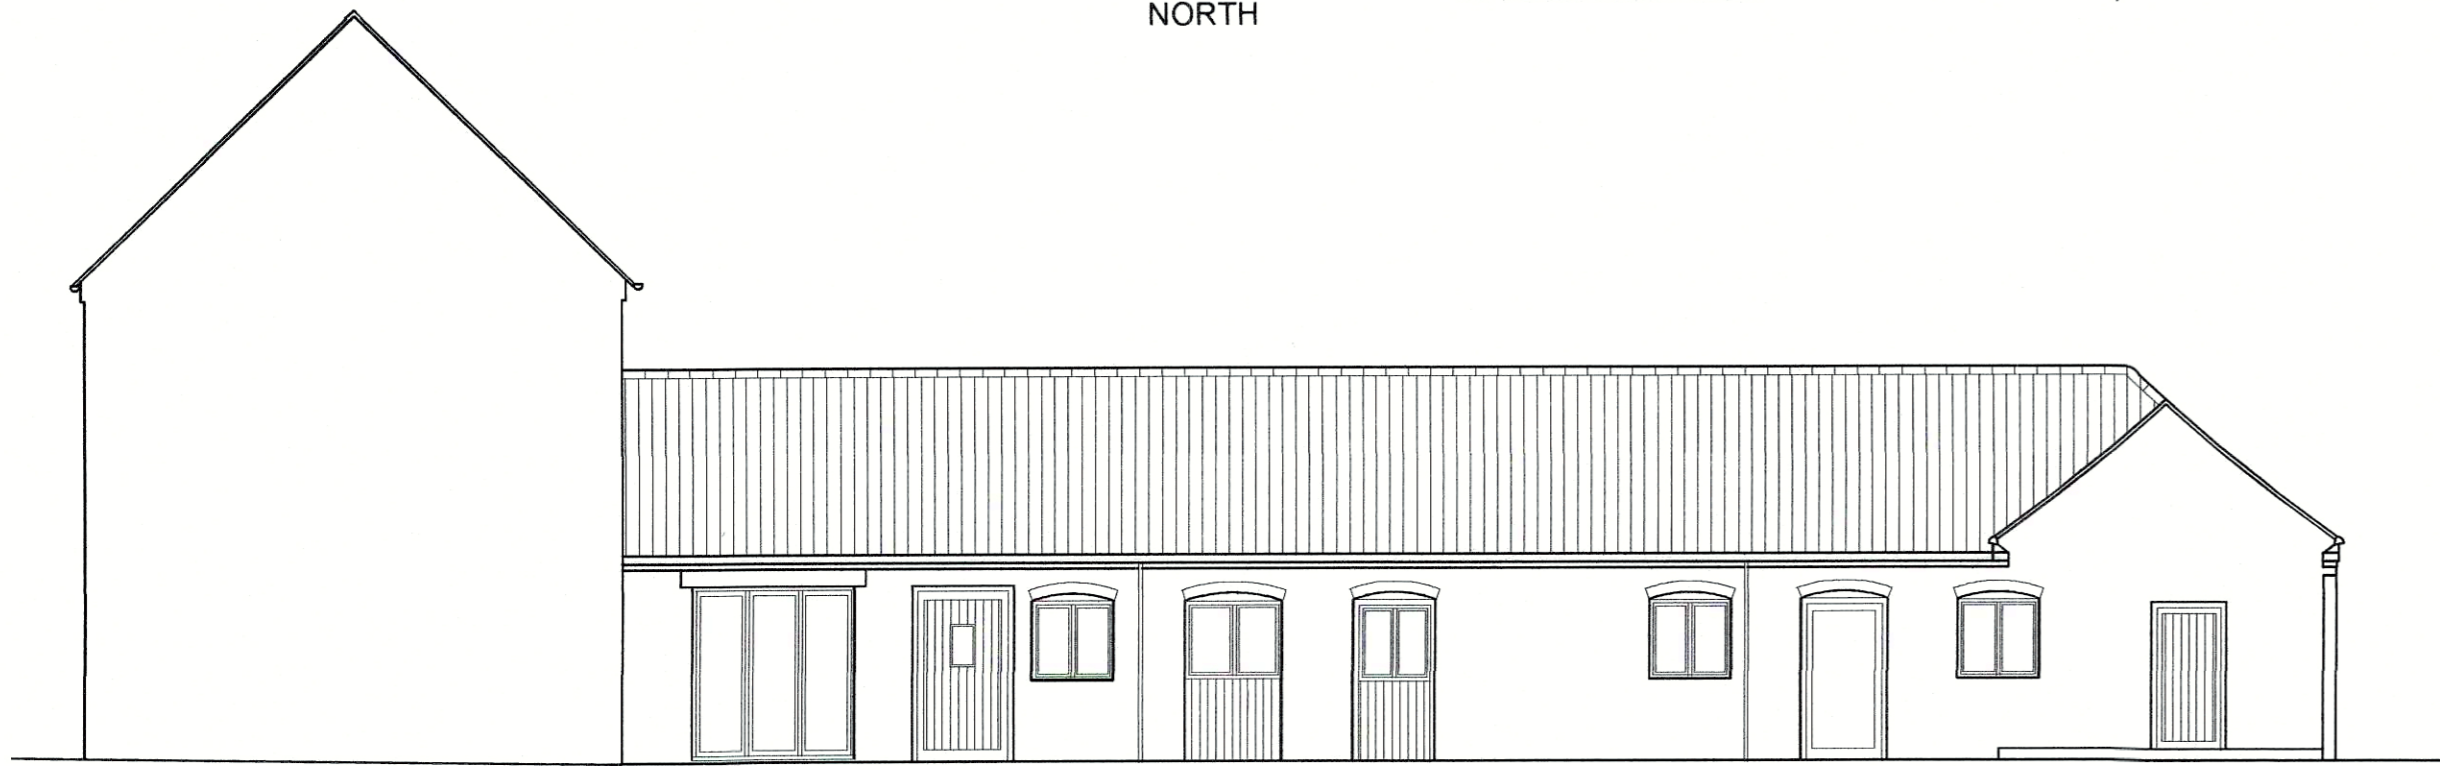


WEST

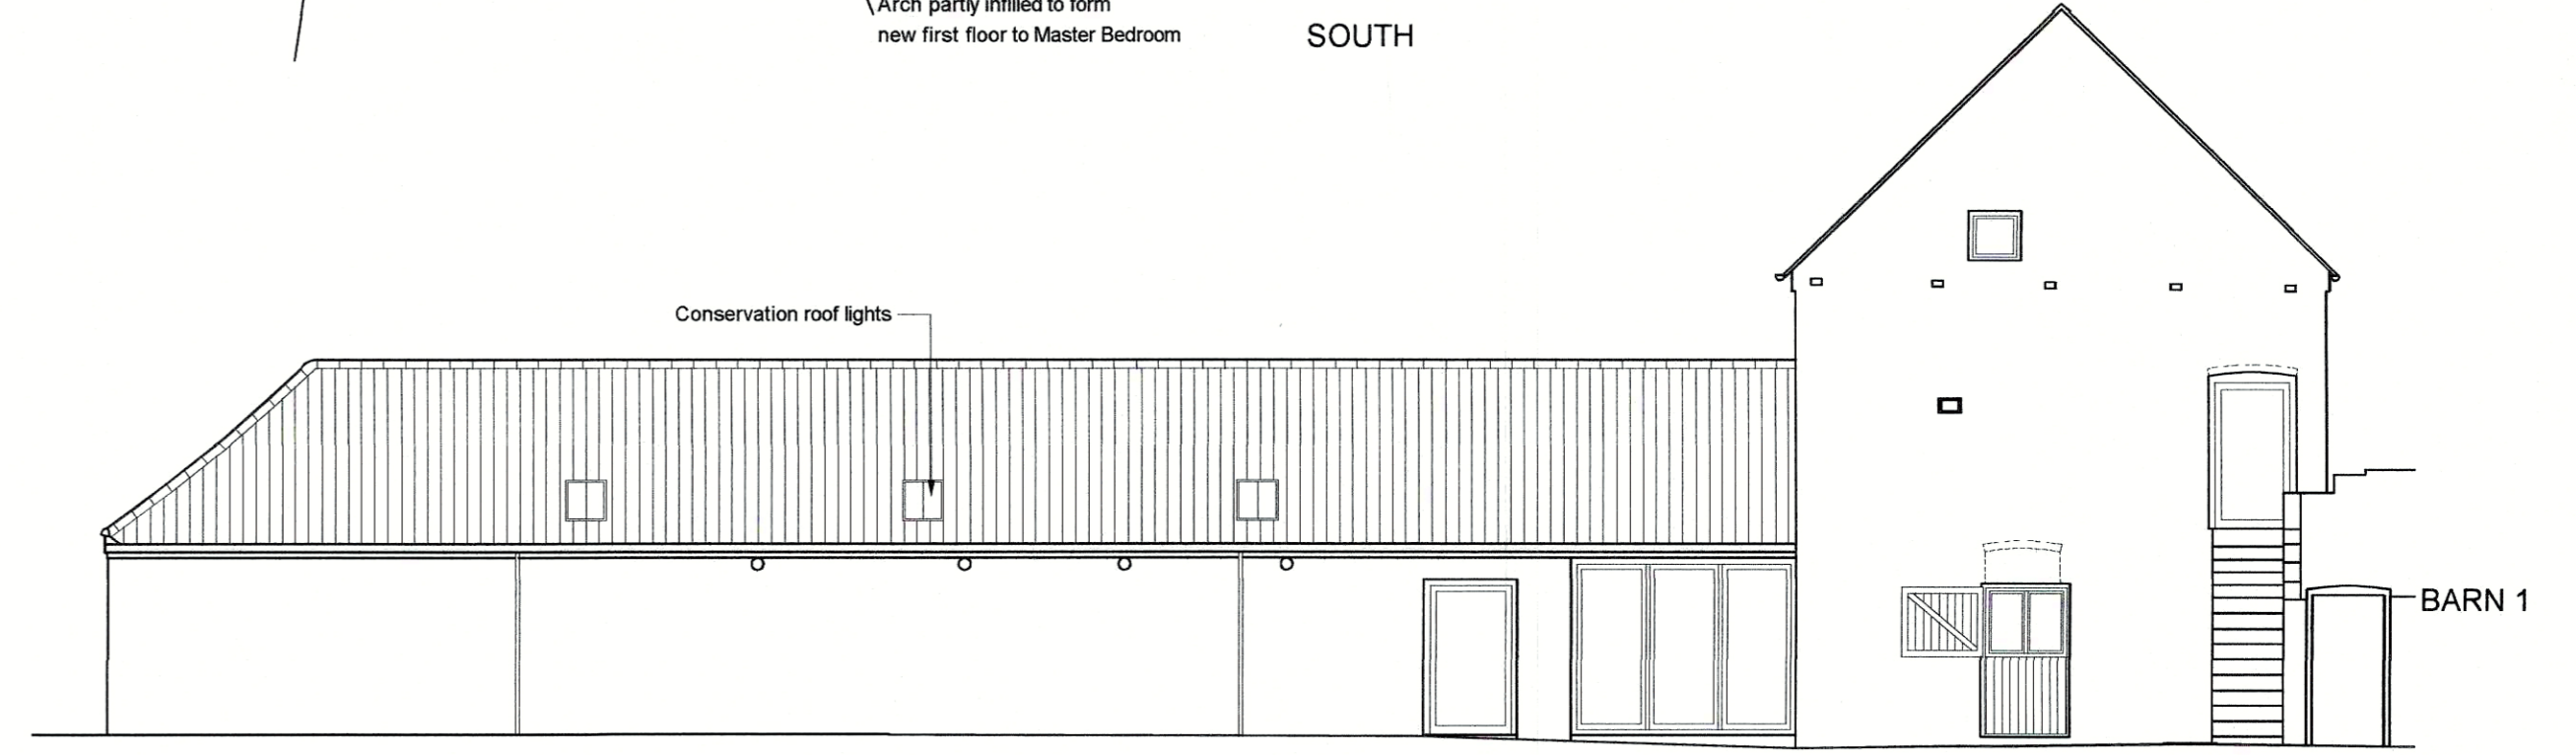


EAST

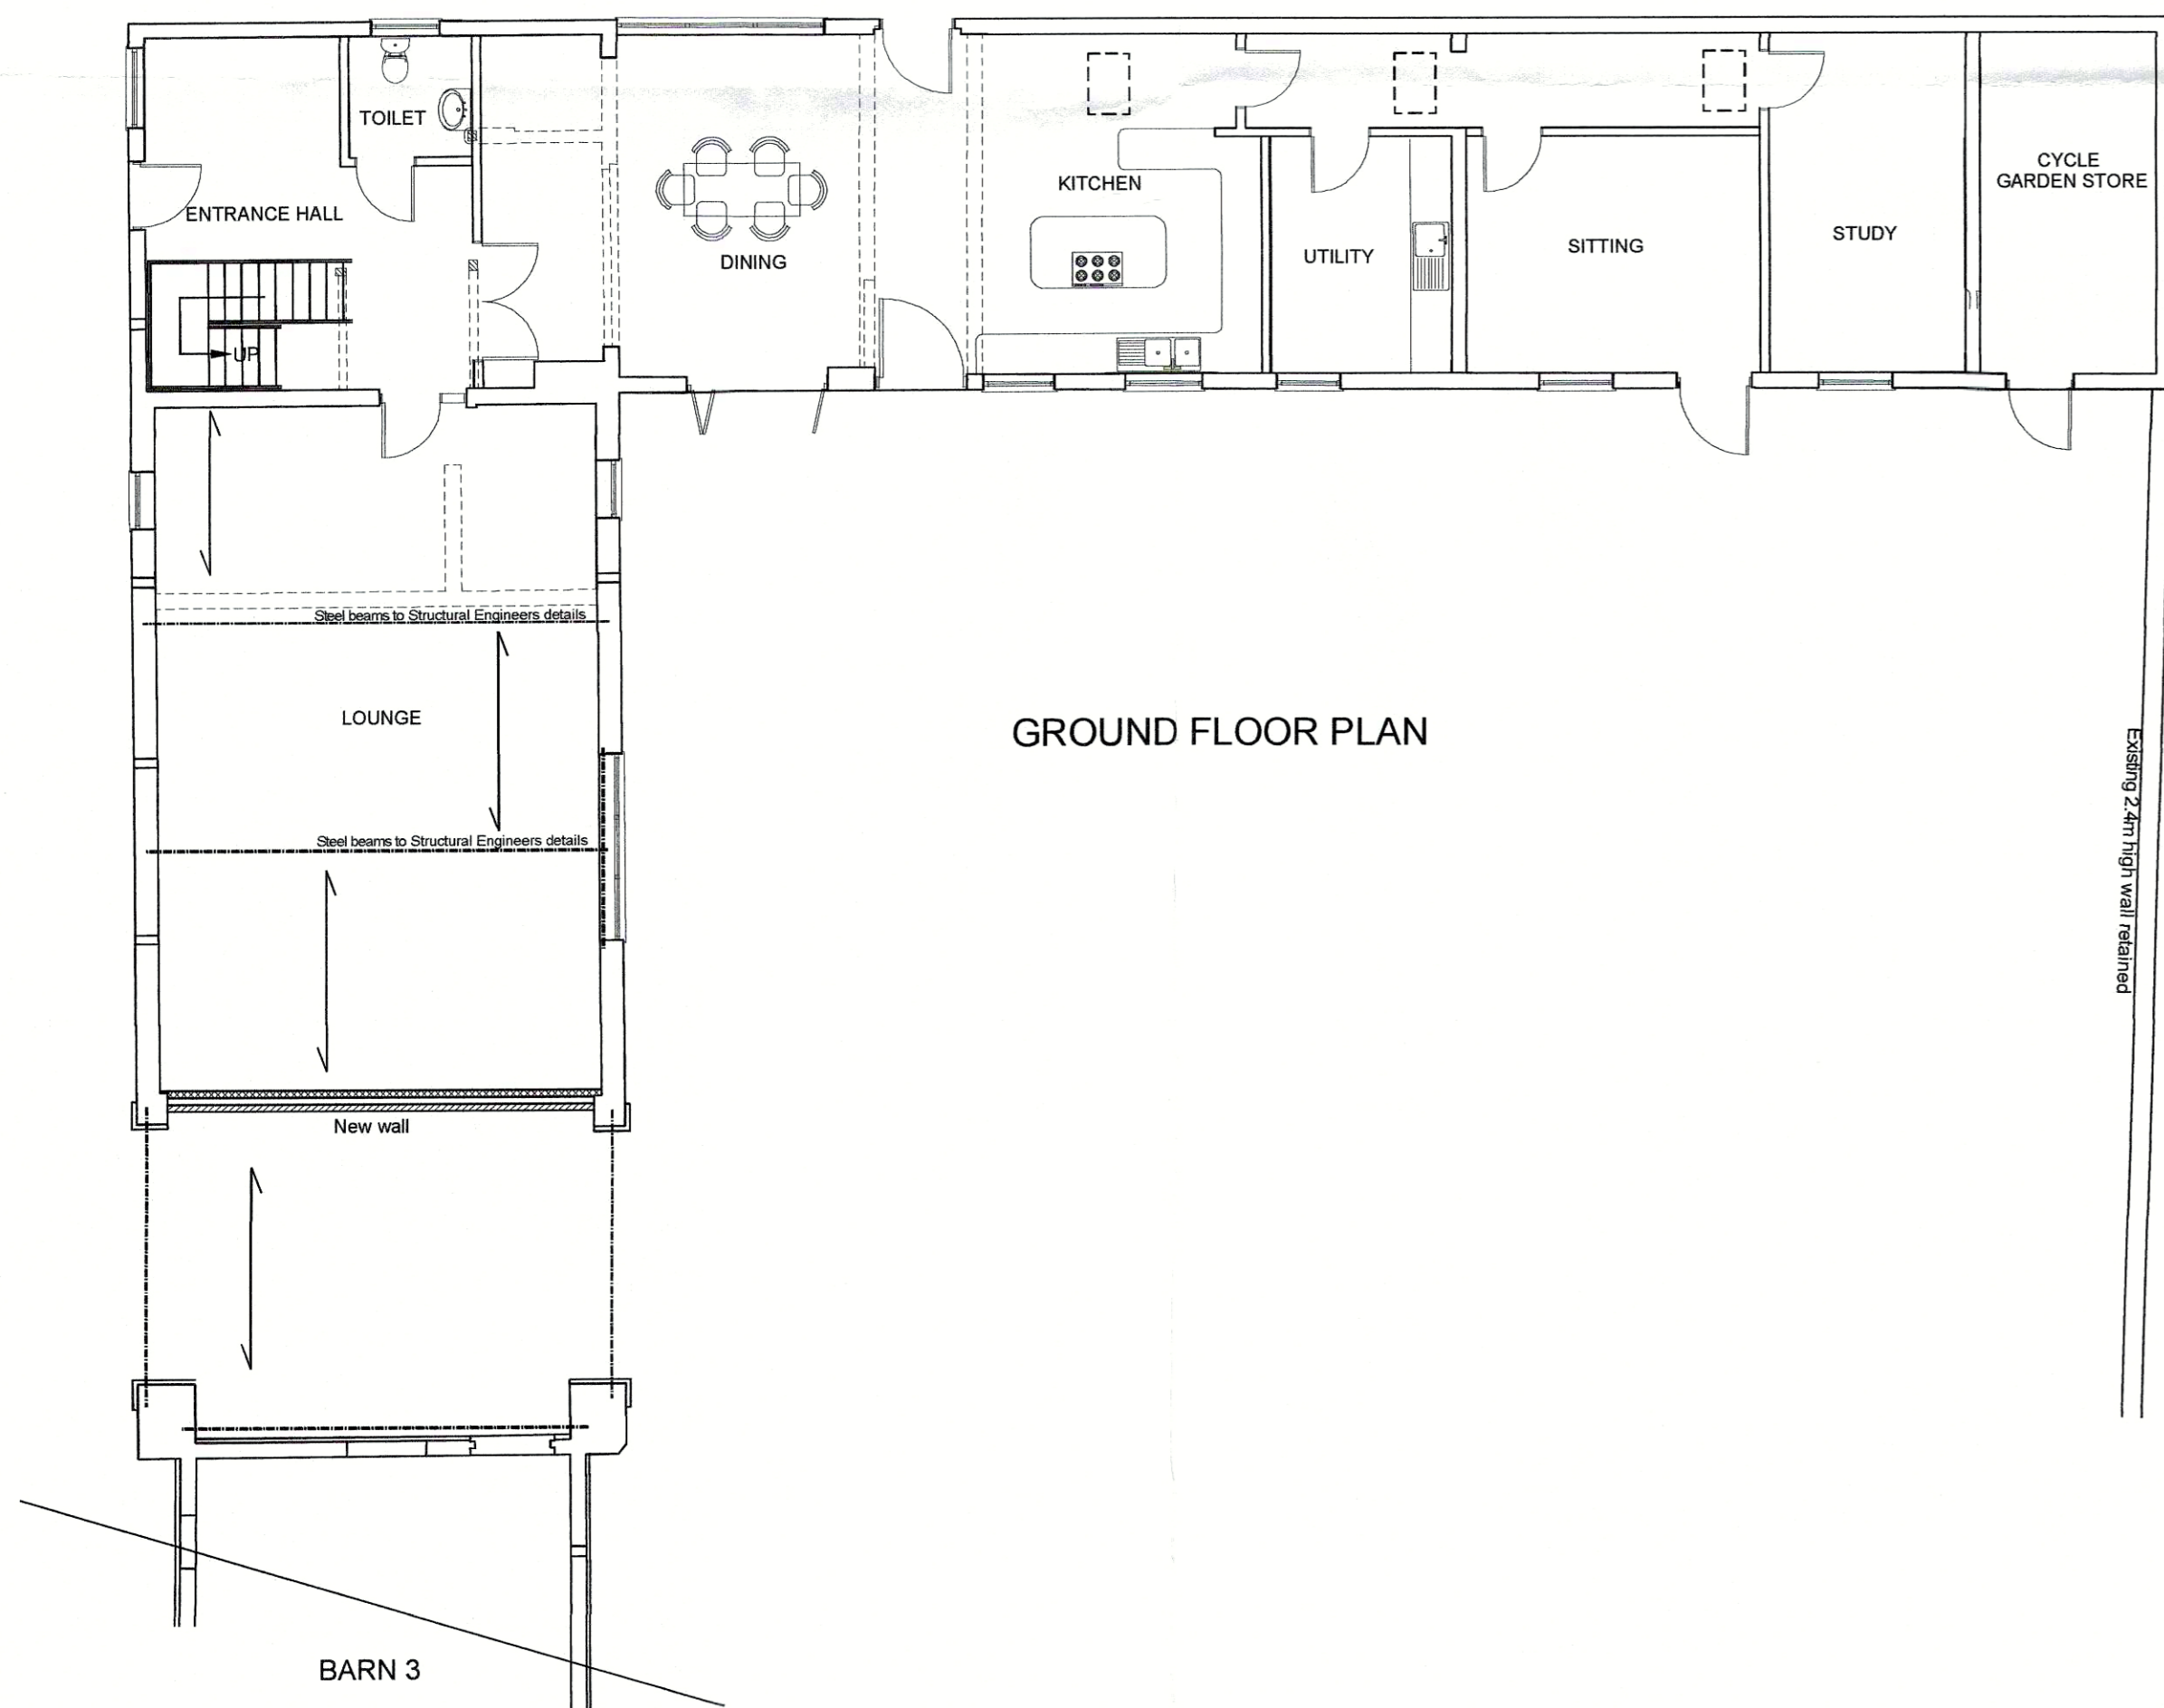


GROUND FLOOR PLAN

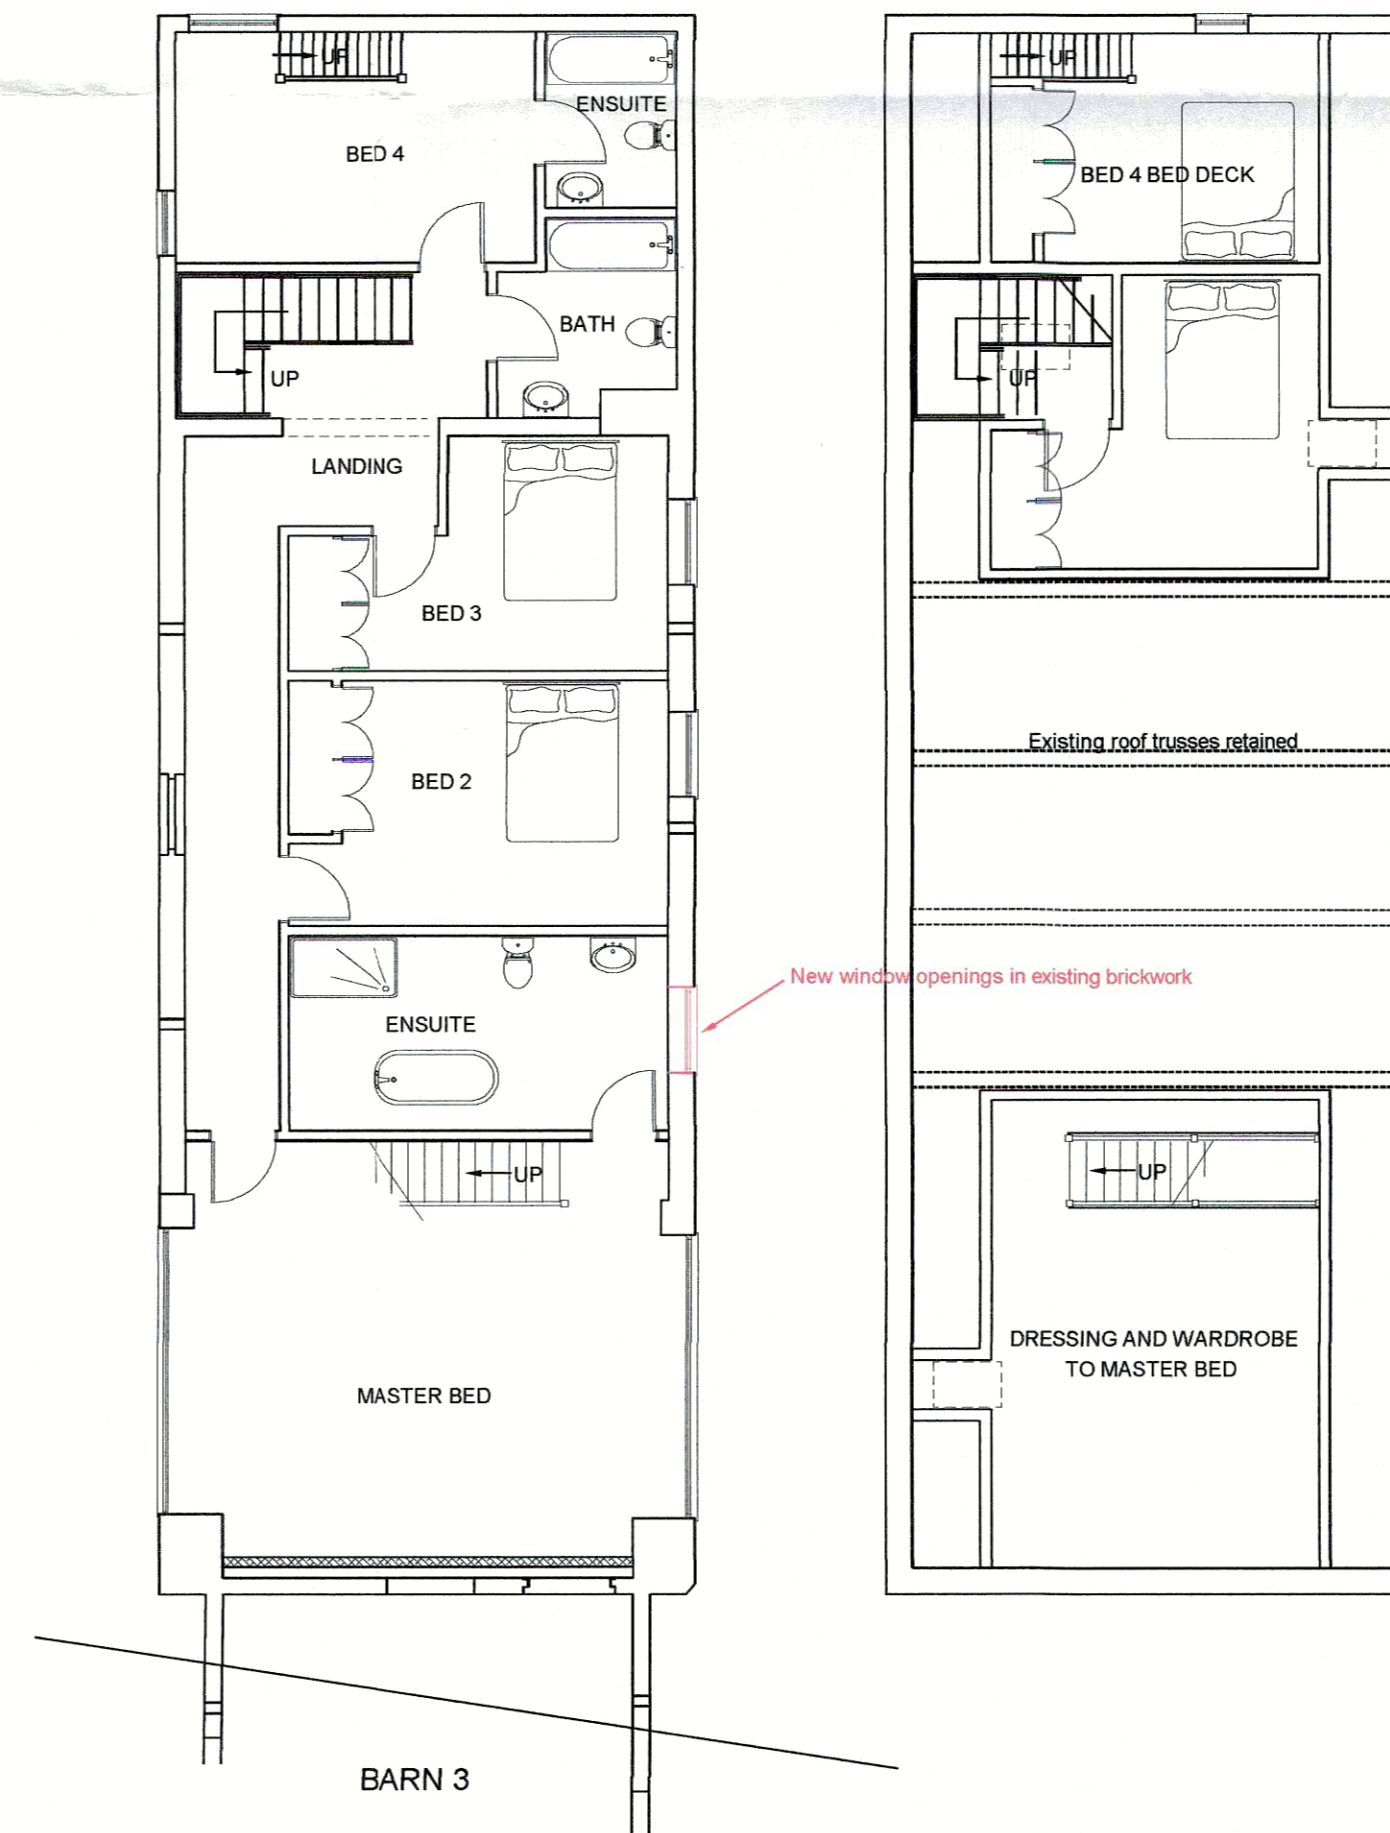


FIRST FLOOR PLAN

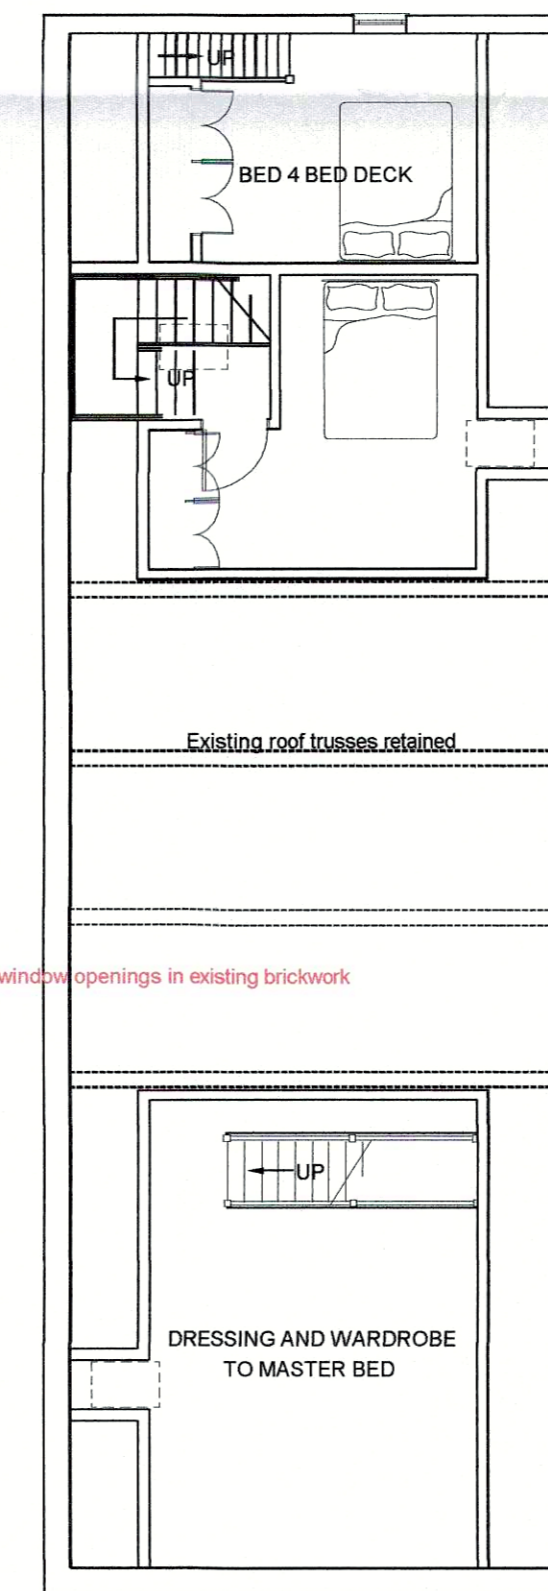

SECOND FLOOR

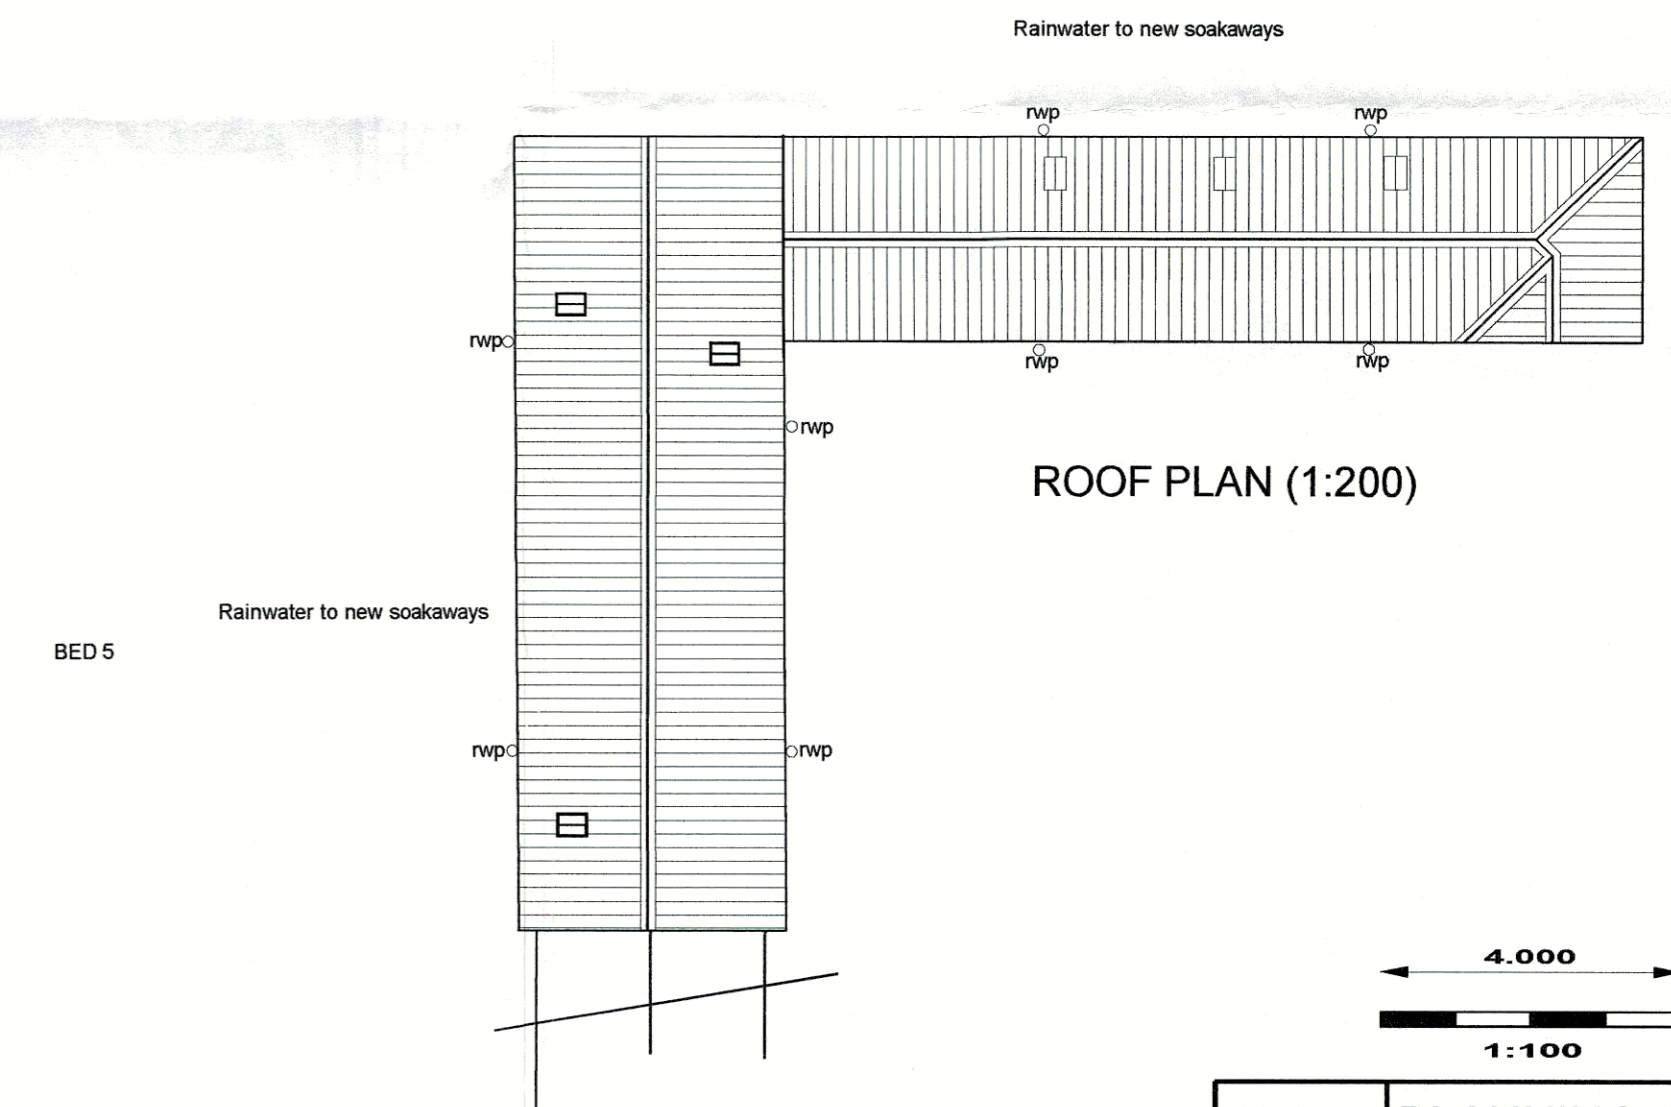

ROOF PLAN (1:200)

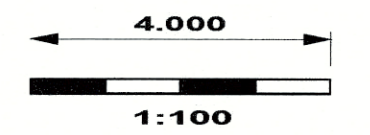

ISSUE	PLANNING (BARN 2)
TITLE	PROPOSED ELEVATIONS AND FLOOR PLANS
DATE	JANUARY 2021
SCALE	1:100 @ A1
DRAWING No.	1360/1
MANOR FARM, GREAT NORTH ROAD, TORWORTH, NOTTS. DN22 8NU	
RECEIVED 20 JAN 2021	