


Current ground floor plan

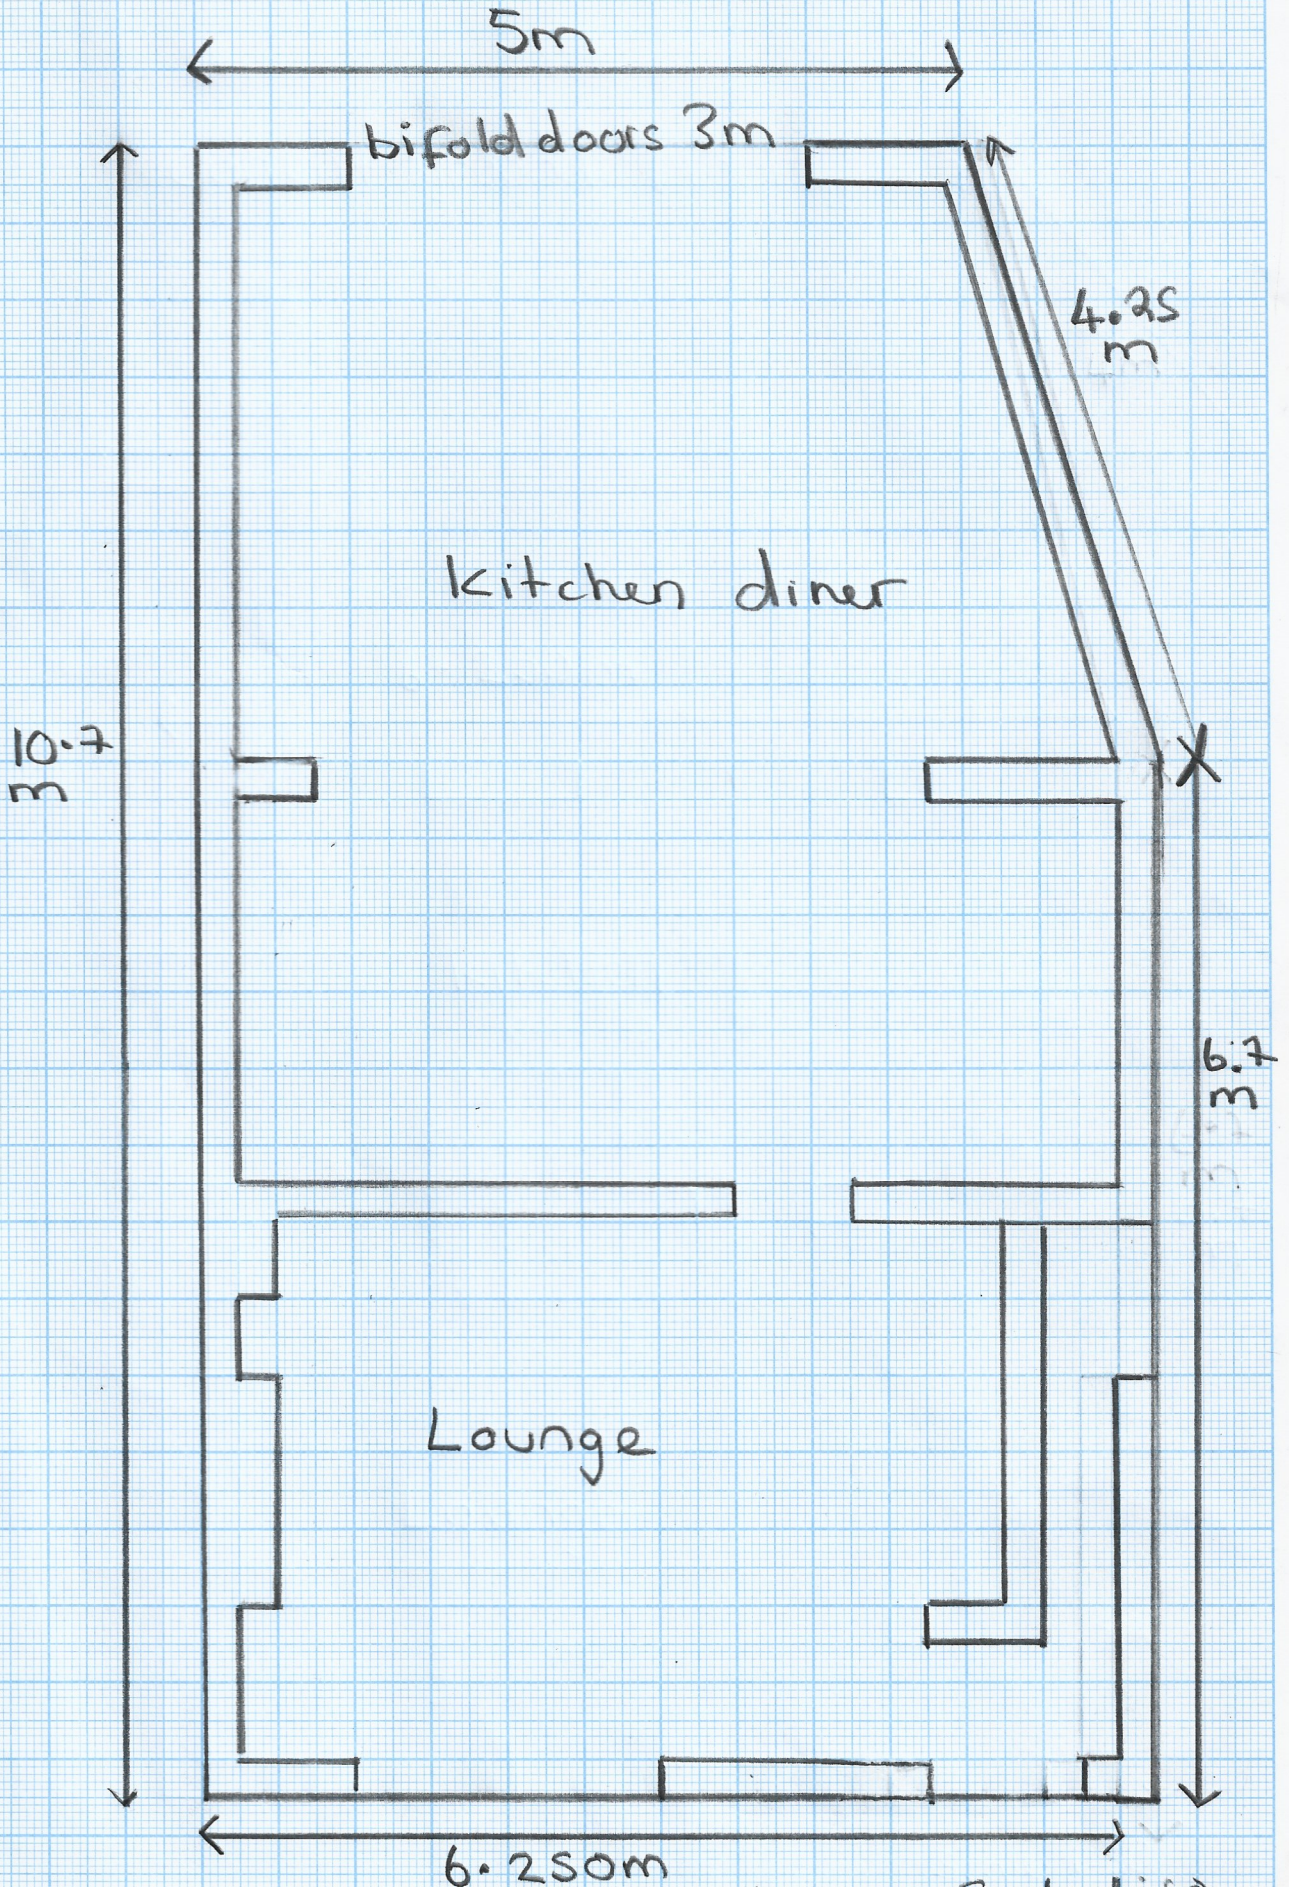

Scale 1:50