


# Proposed Front elevation

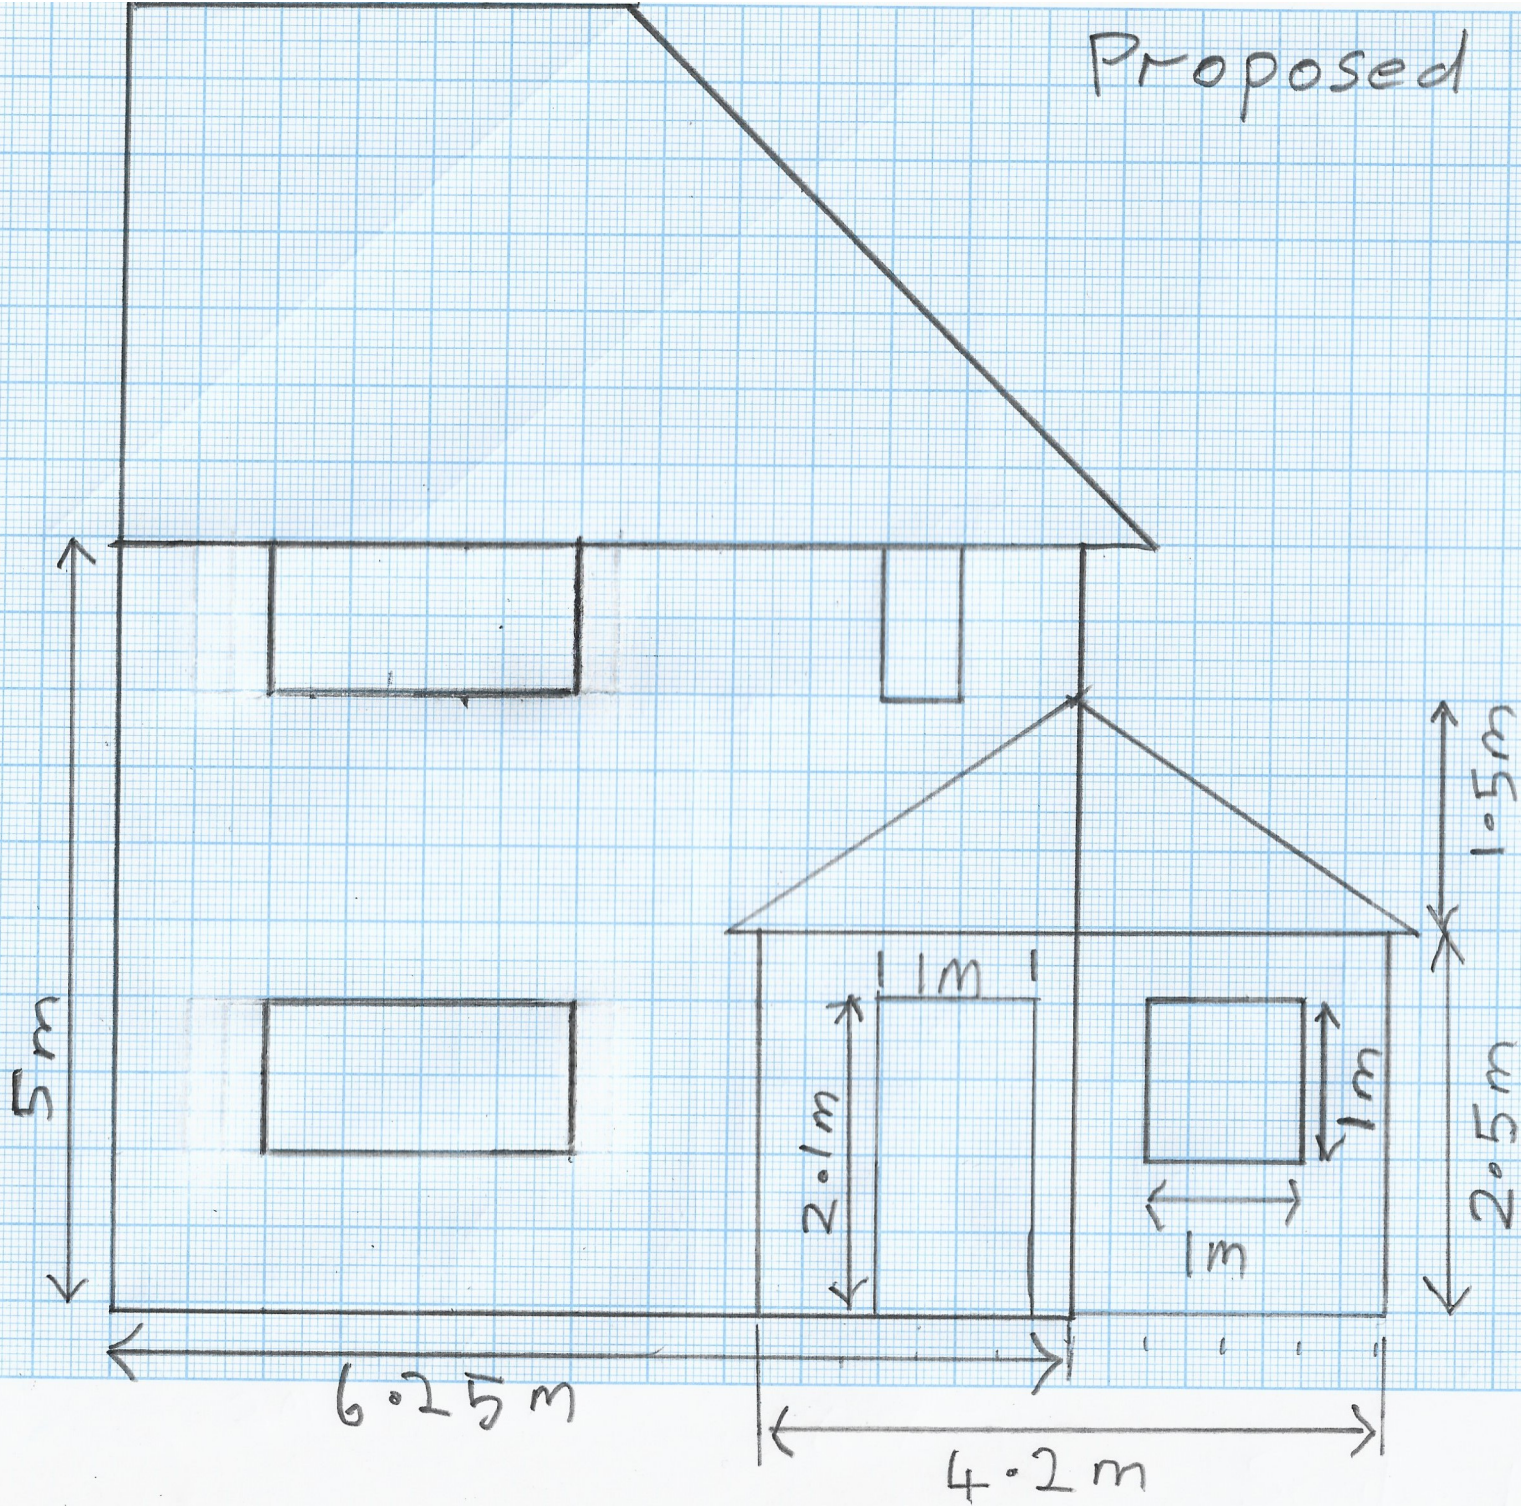

Scale 1:50