



EXISTING GROUND FLOOR PLAN 1:100

EXISTING FIRST FLOOR PLAN 1:100

EXISTING ROOF PLAN 1:100

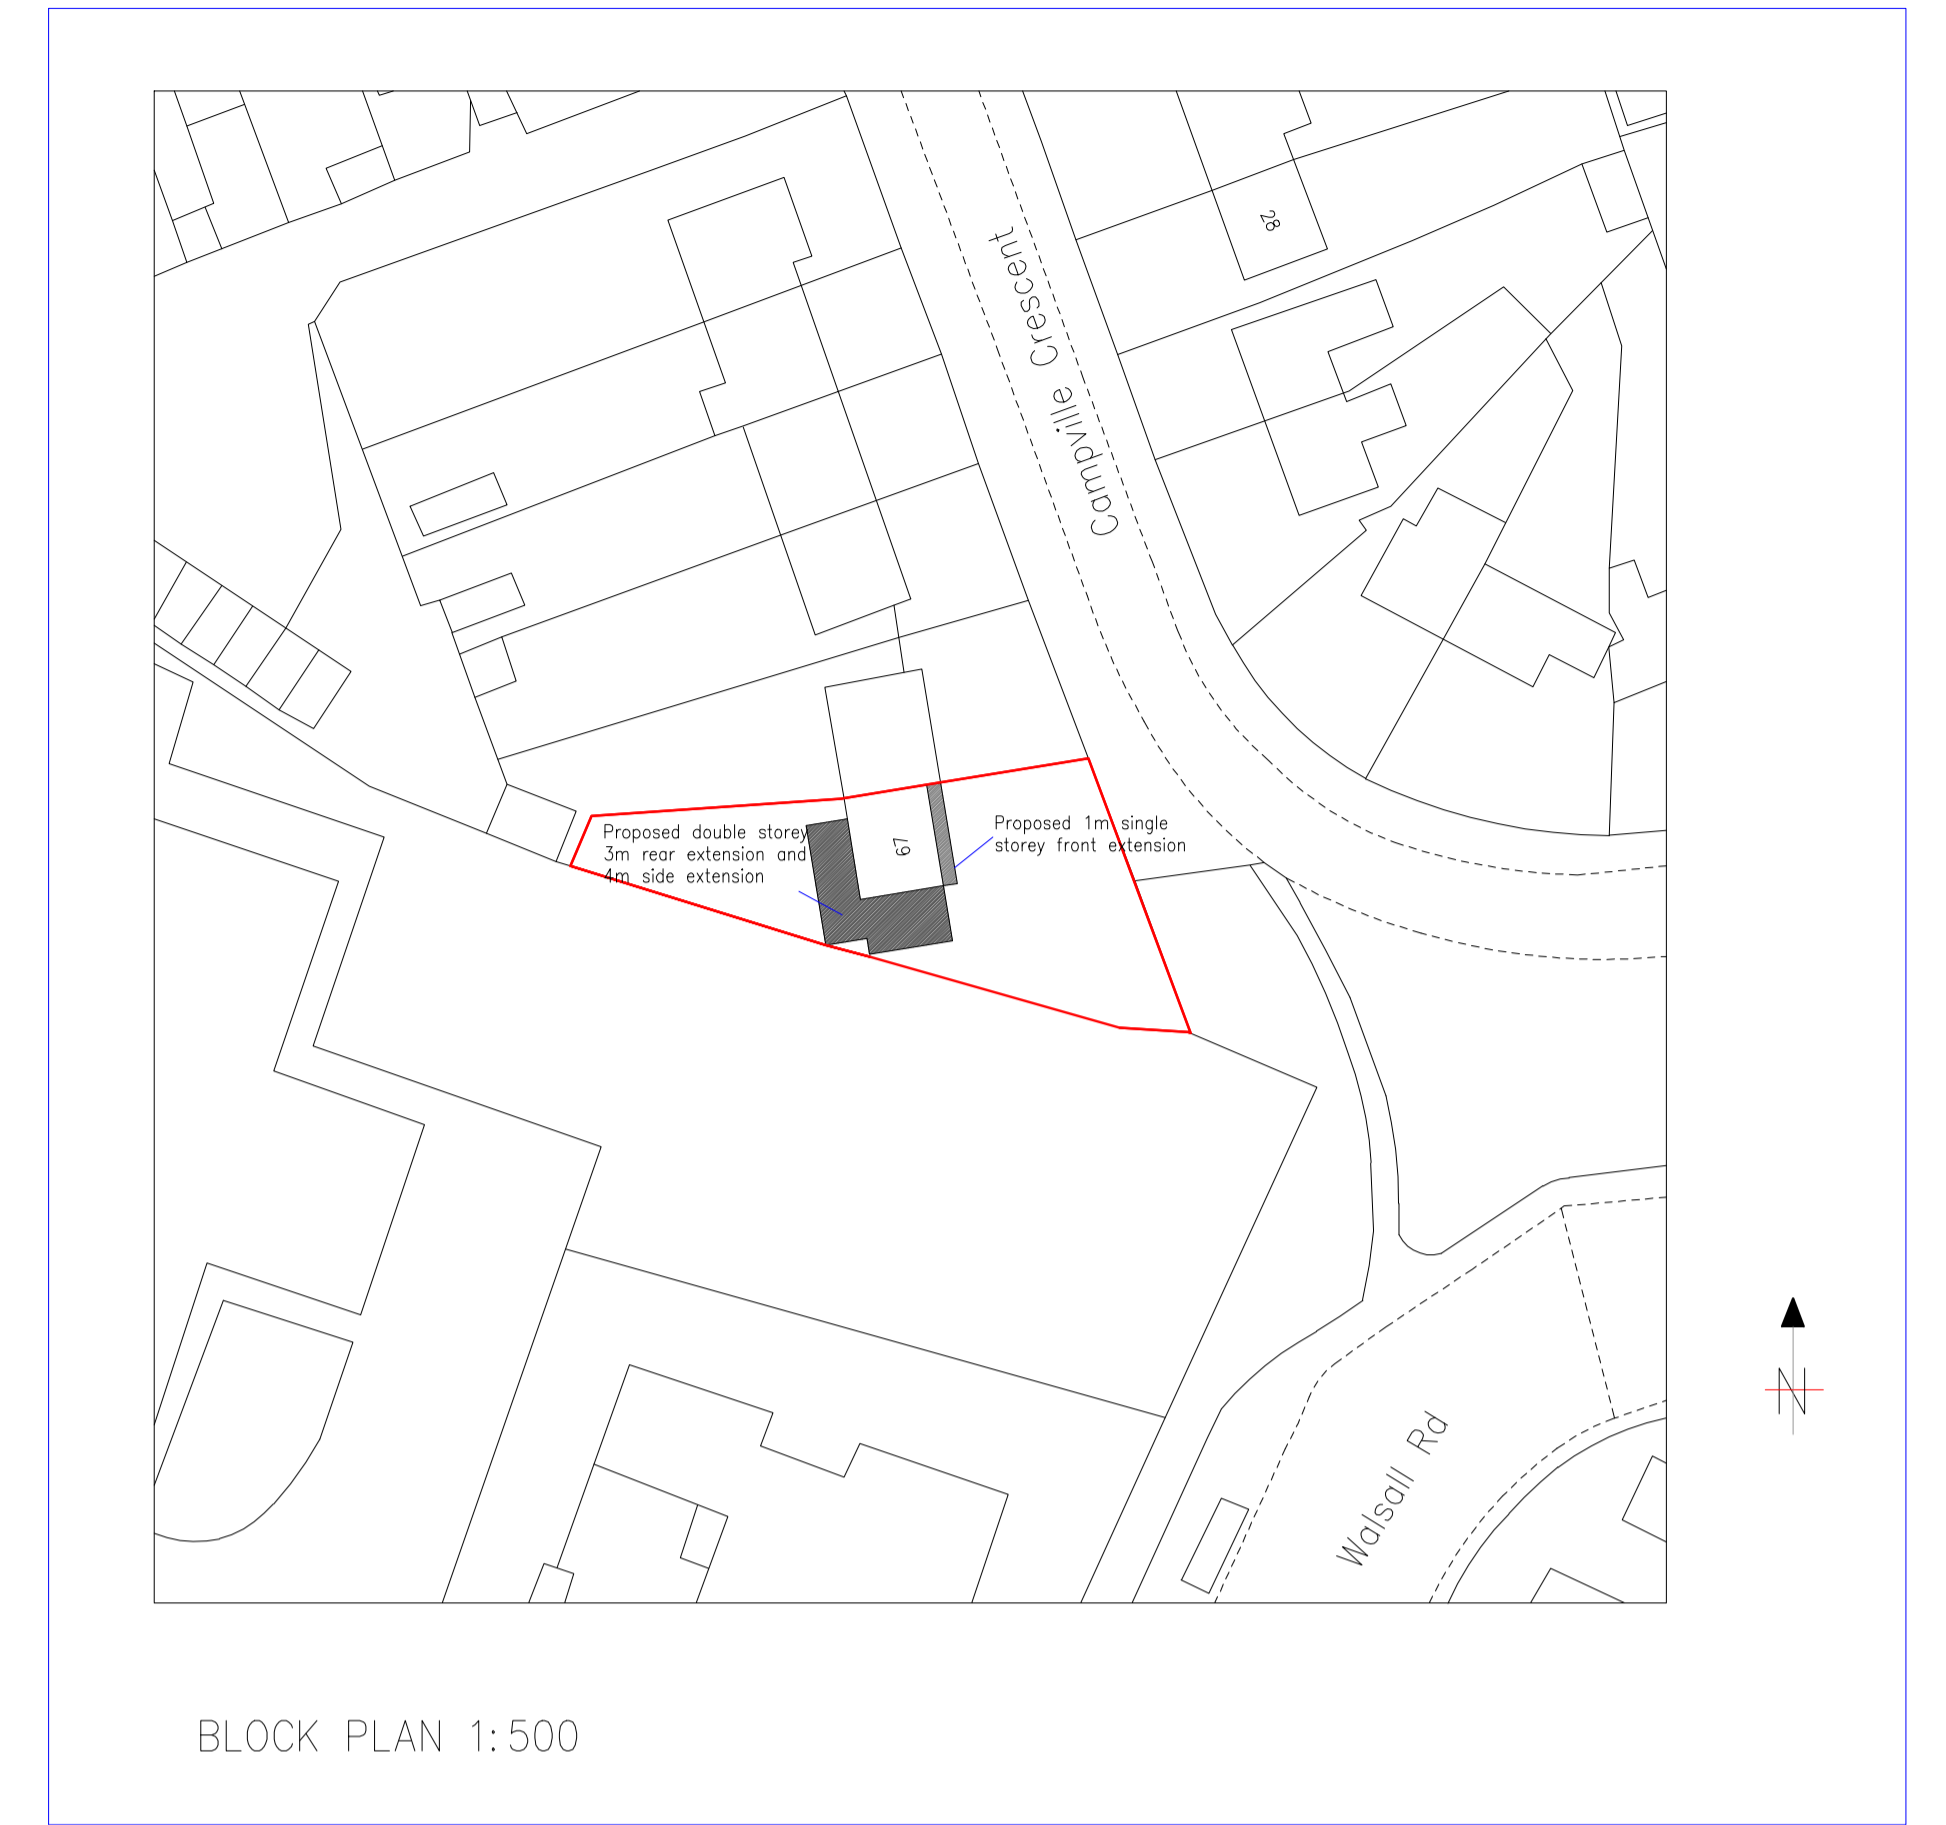


BLOCK PLAN 1:500

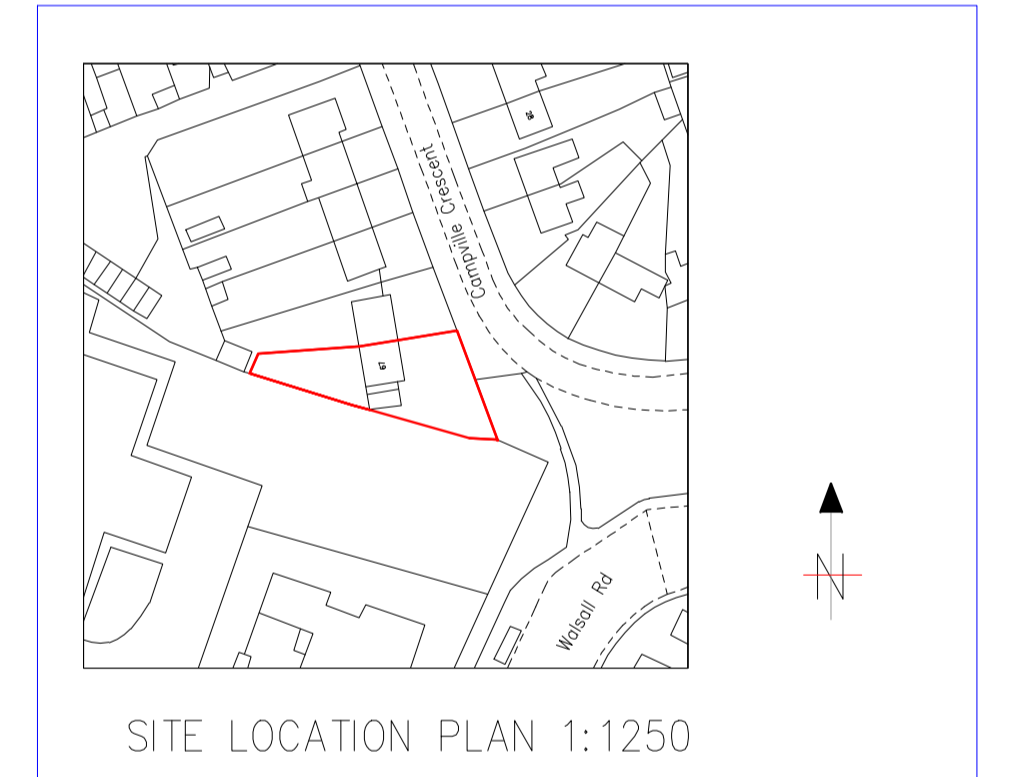


SITE LOCATION PLAN 1:1250




EXISTING FRONT ELEVATION 1:100

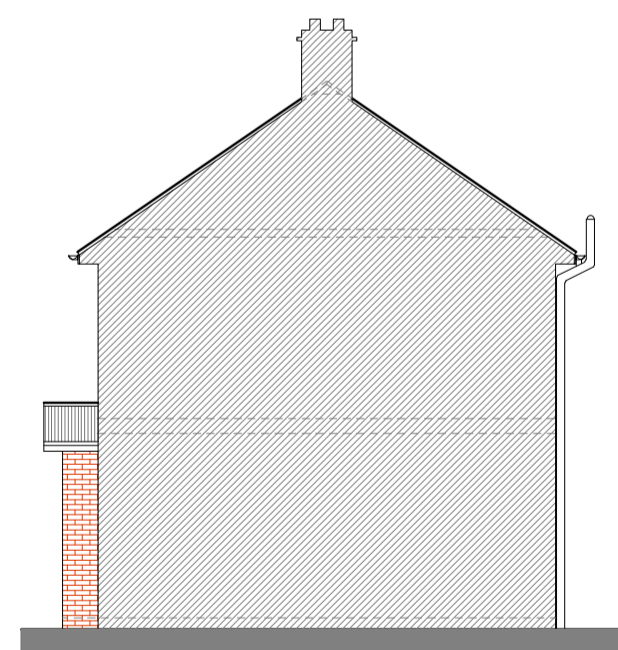


EXISTING SIDE ELEVATION_A 1:100

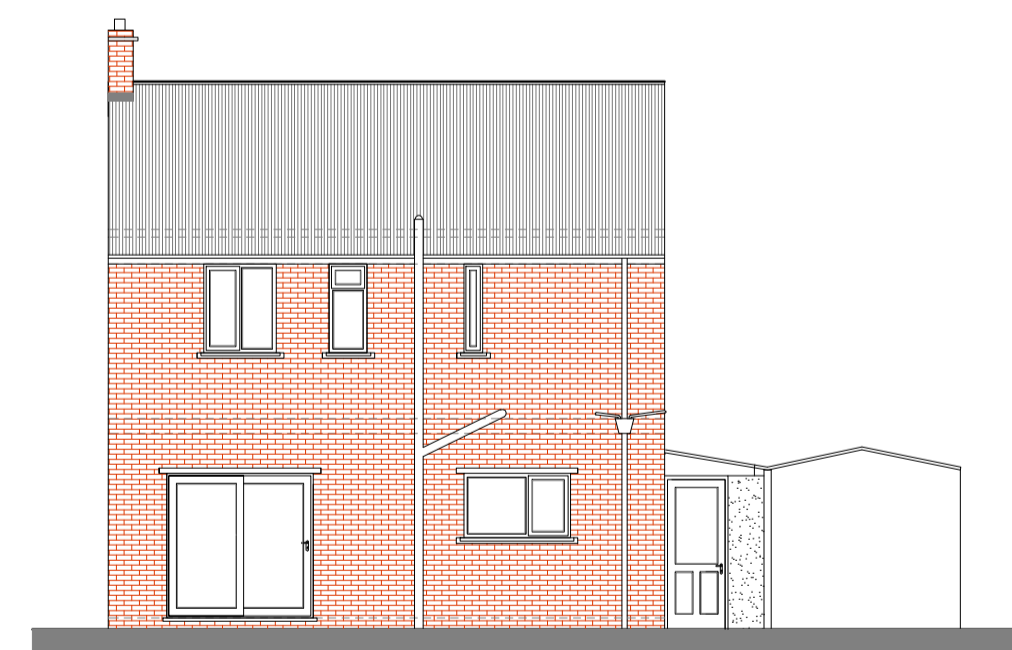

EXISTING REAR ELEVATION 1:100

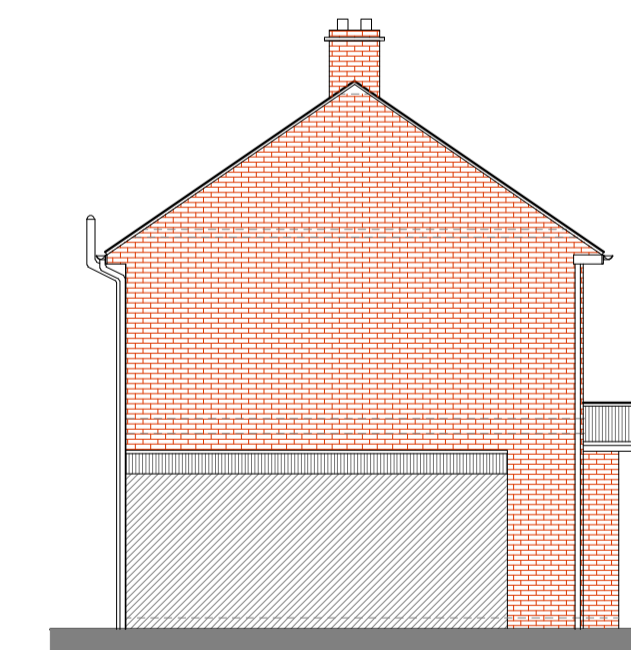

EXISTING SIDE ELEVATION_B 1:100

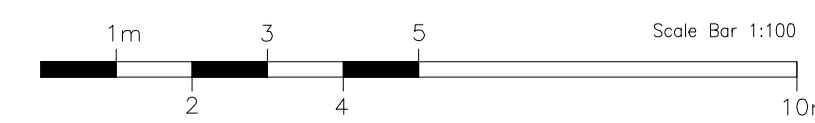

Rev:	Date:	Descriptions:
EXISTING PLANS		
Drawn: RT	Submission: Planning submission	Date: 08/01/21
Scale: 1:100 / 1:1250@A1	Drawing No: 2021_002_01	Sheet:
67 Campville crescent Birmingham B71 3ND		
Job: SINGLE STOREY FRONT, TWO STOREY SIDE AND REAR EXTENSIONS		