




Do not scale off this drawing - All dimensions and setting out to be verified on site, if in doubt contact the originator for clarification.
 This drawing is the property of OXEDIO. Copyright is reserved by them and the drawing is issued on the condition that it is not copied, reproduced, retained or disclosed to any unauthorised person, either wholly or in part without the consent in writing of OXEDIO.

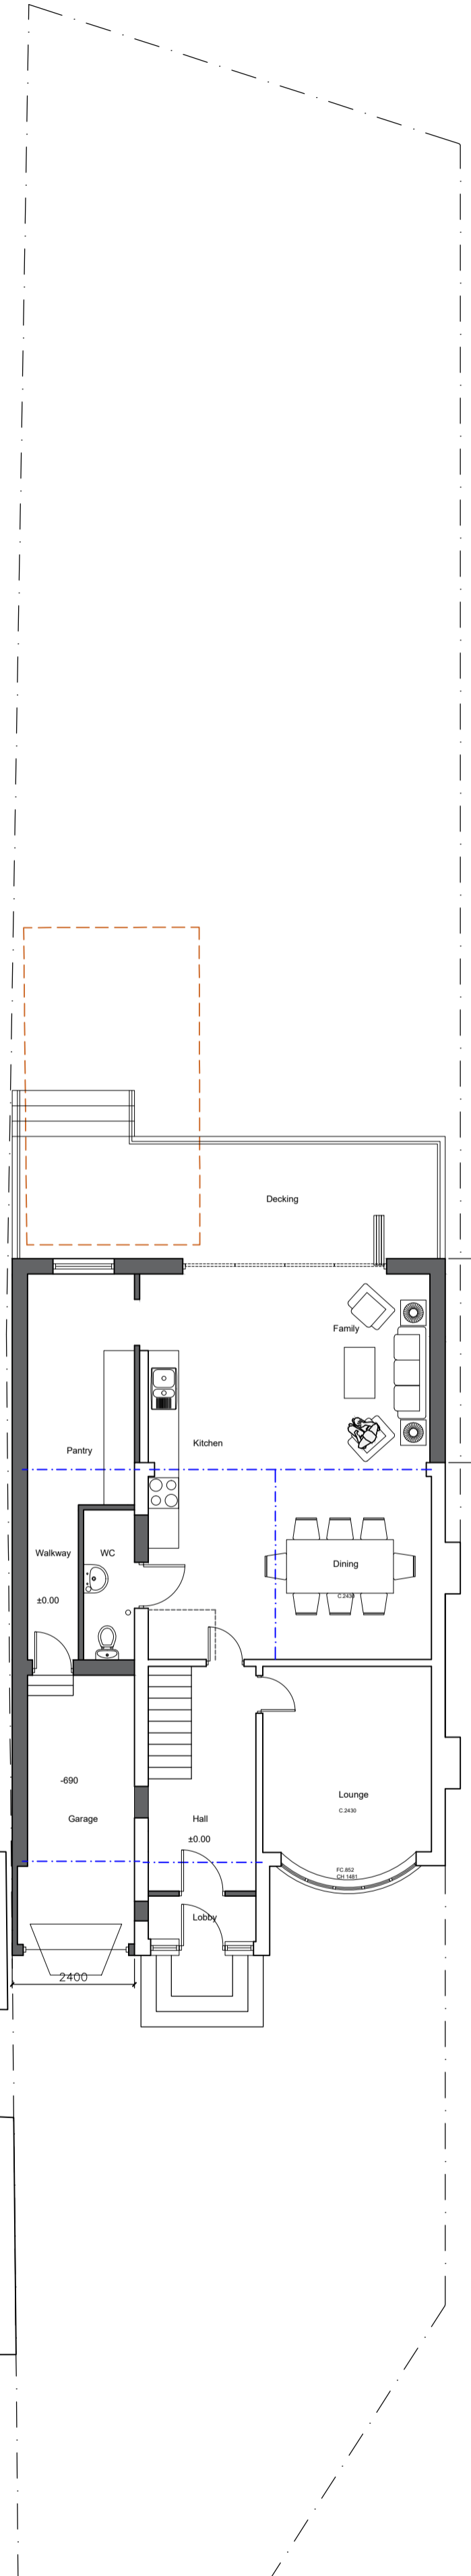

Ground Floor/Site Plan
Scale 1:100

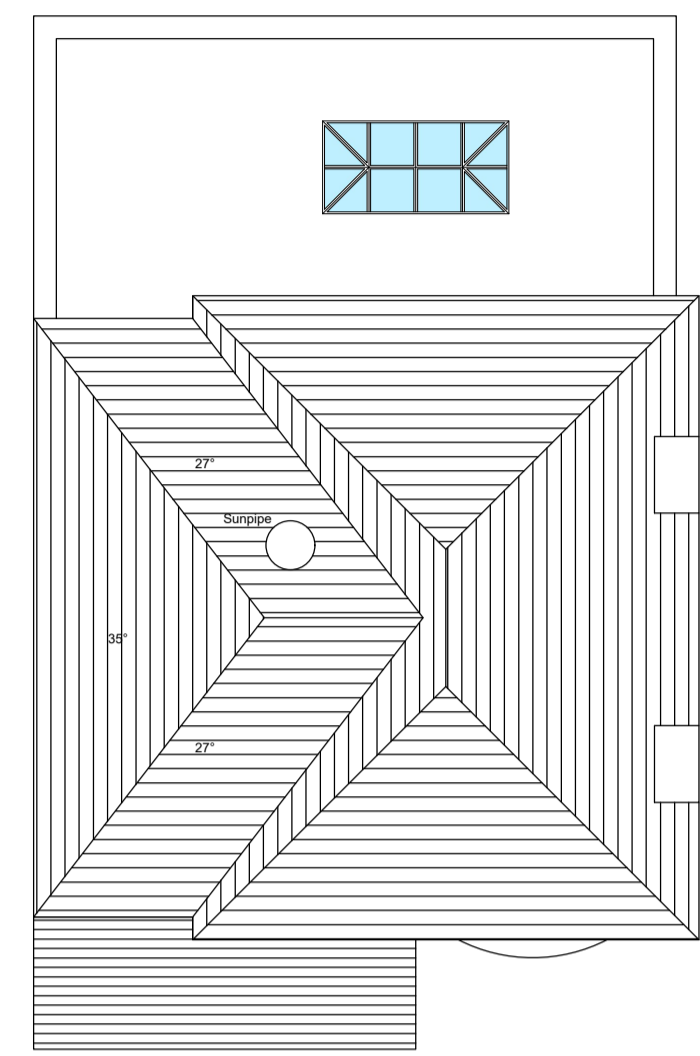


Roof Plan
Scale 1:100

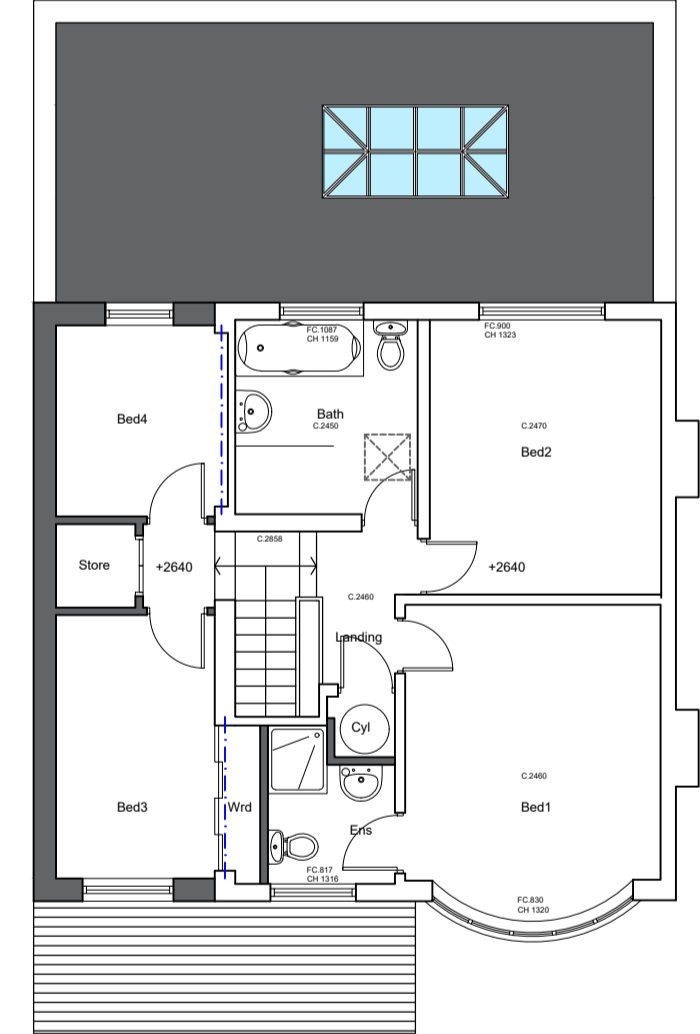


First Floor Plan
Scale 1:100




Front Elevation
Scale 1:100

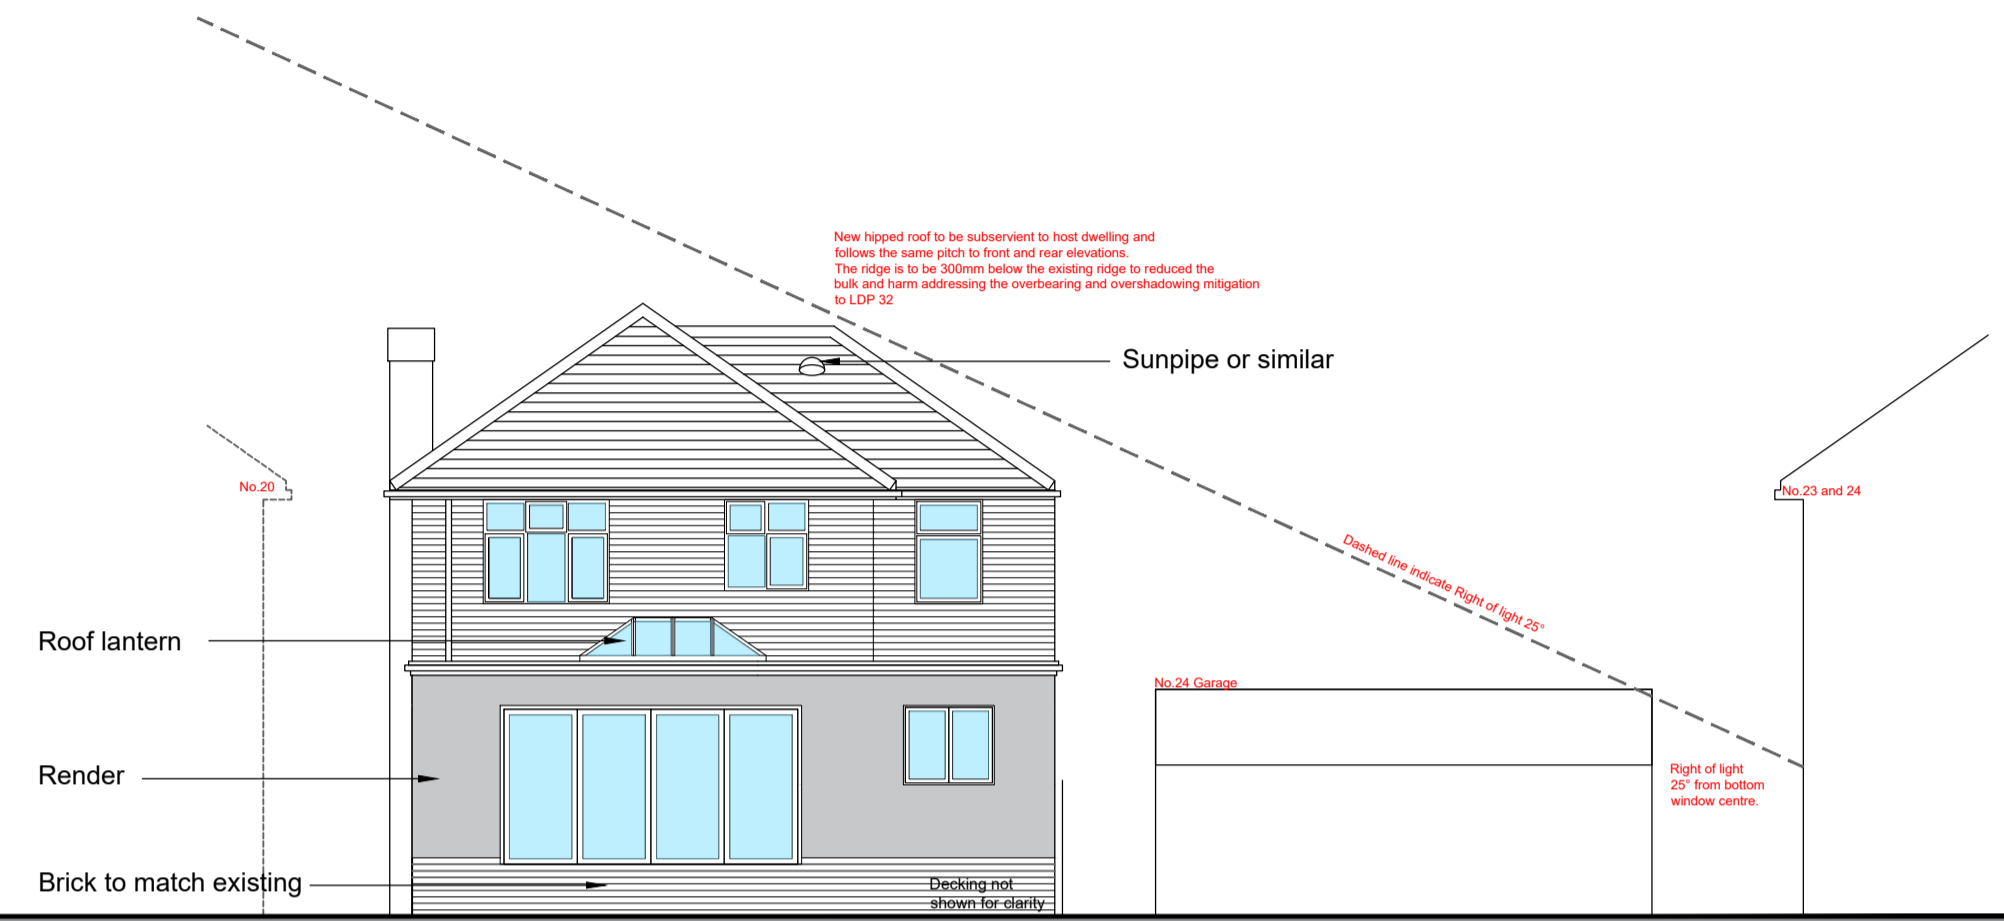

Rear Elevation
Scale 1:100

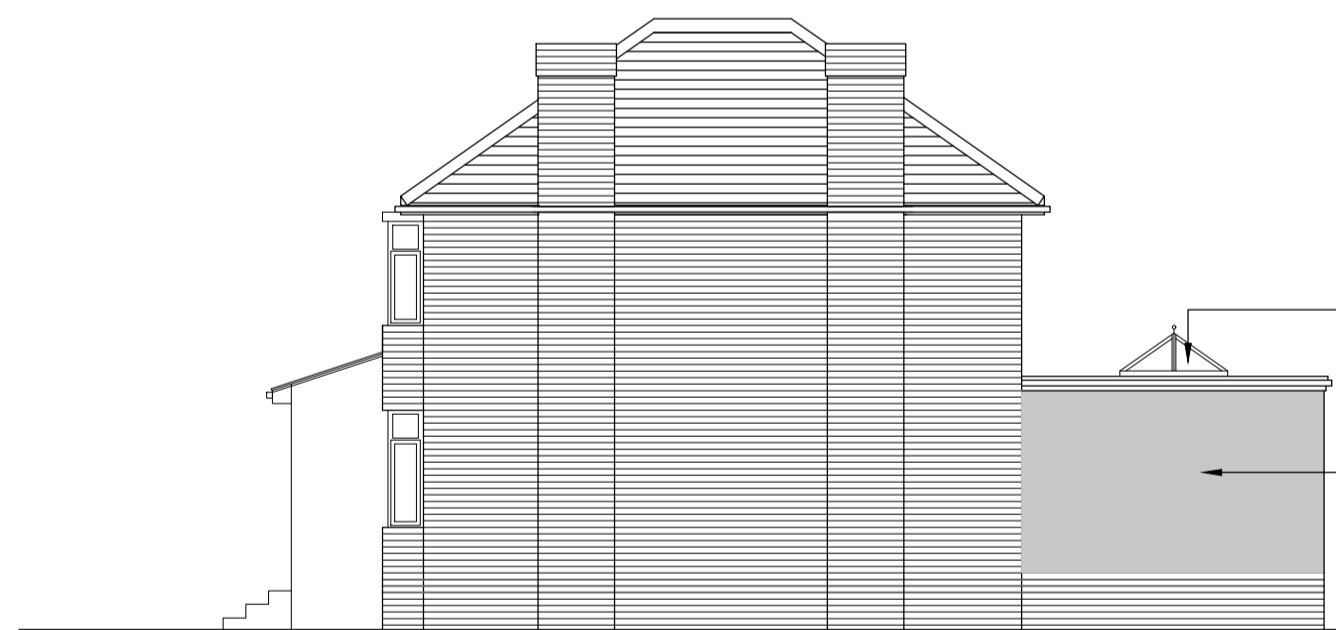

Side Elevation (view from no.20)
Scale 1:100

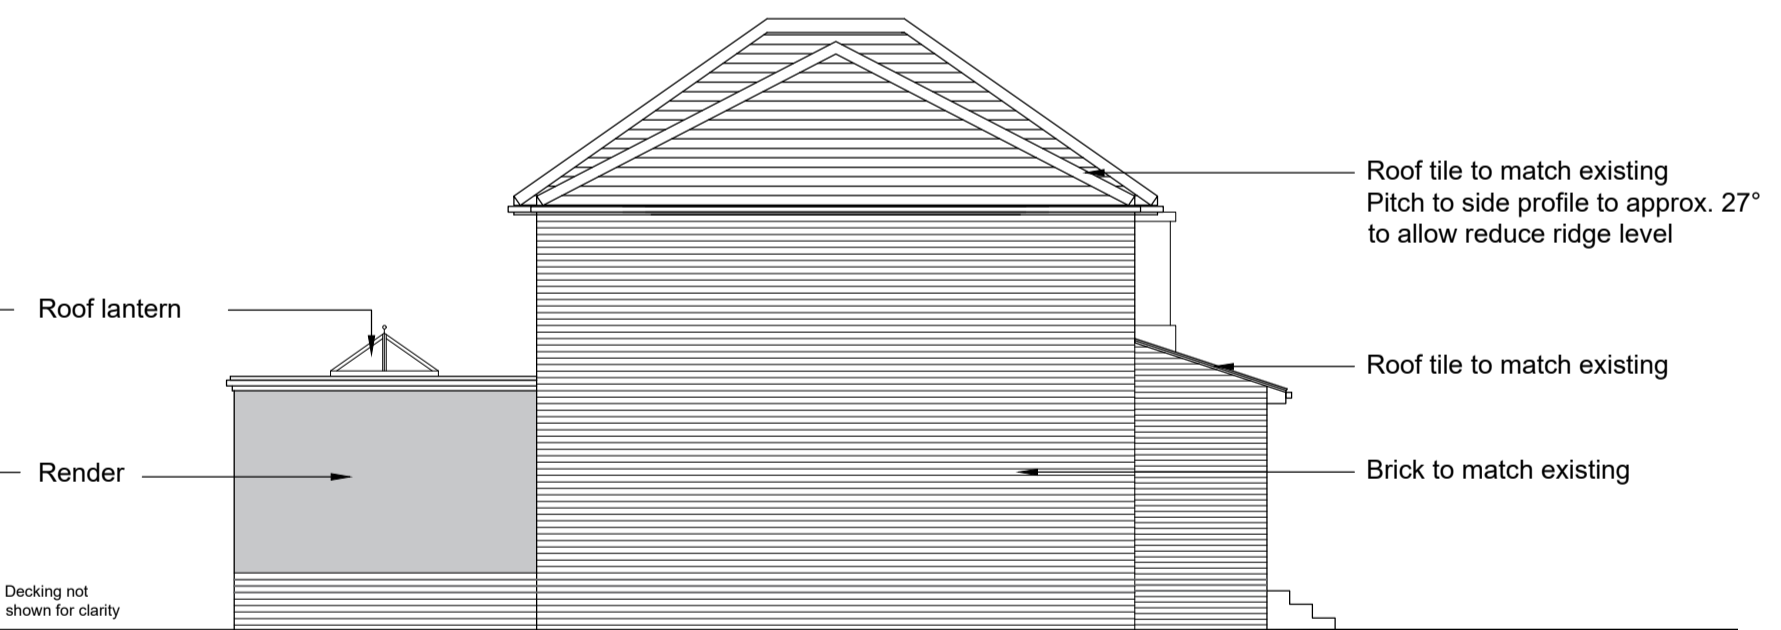

Side Elevation (view from no.23-24)
Scale 1:100

ISSUE FOR PLANNING APPROVAL

REV	REVISION NOTE	DATE	DRAWN BY
	PROPOSED SIDE AND REAR EXTENSION TO 21 ST HELEN'S CRESCENT, BURTON JOYCE, NOTTM. FOR MR BEN WHITE.		
	DRAWN BY SWC	CHECKED GP	DATE DEC 2020
	PROPOSED PLANS AND ELEVATIONS	DWG NO. 2030/06/002	SCALE REV.