



# The Meeting Room, Beer

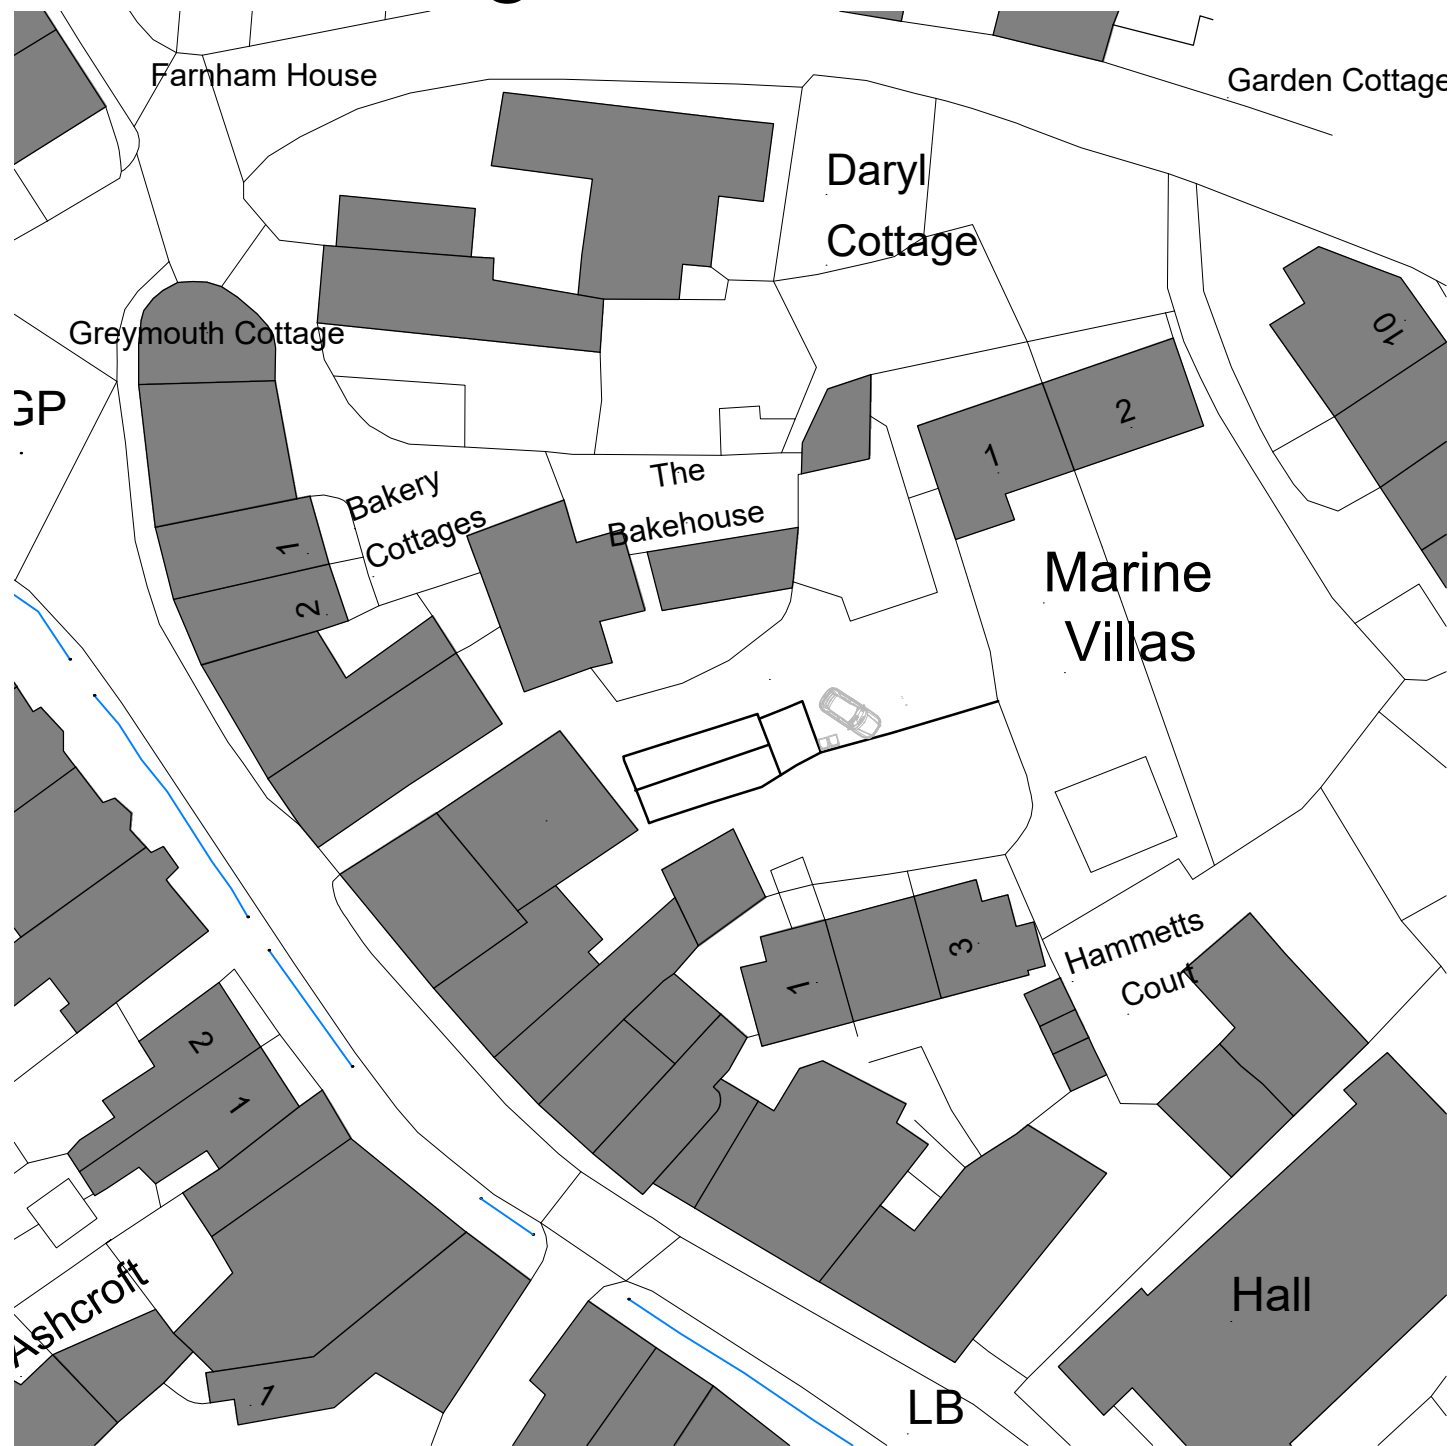

Existing Site Plan

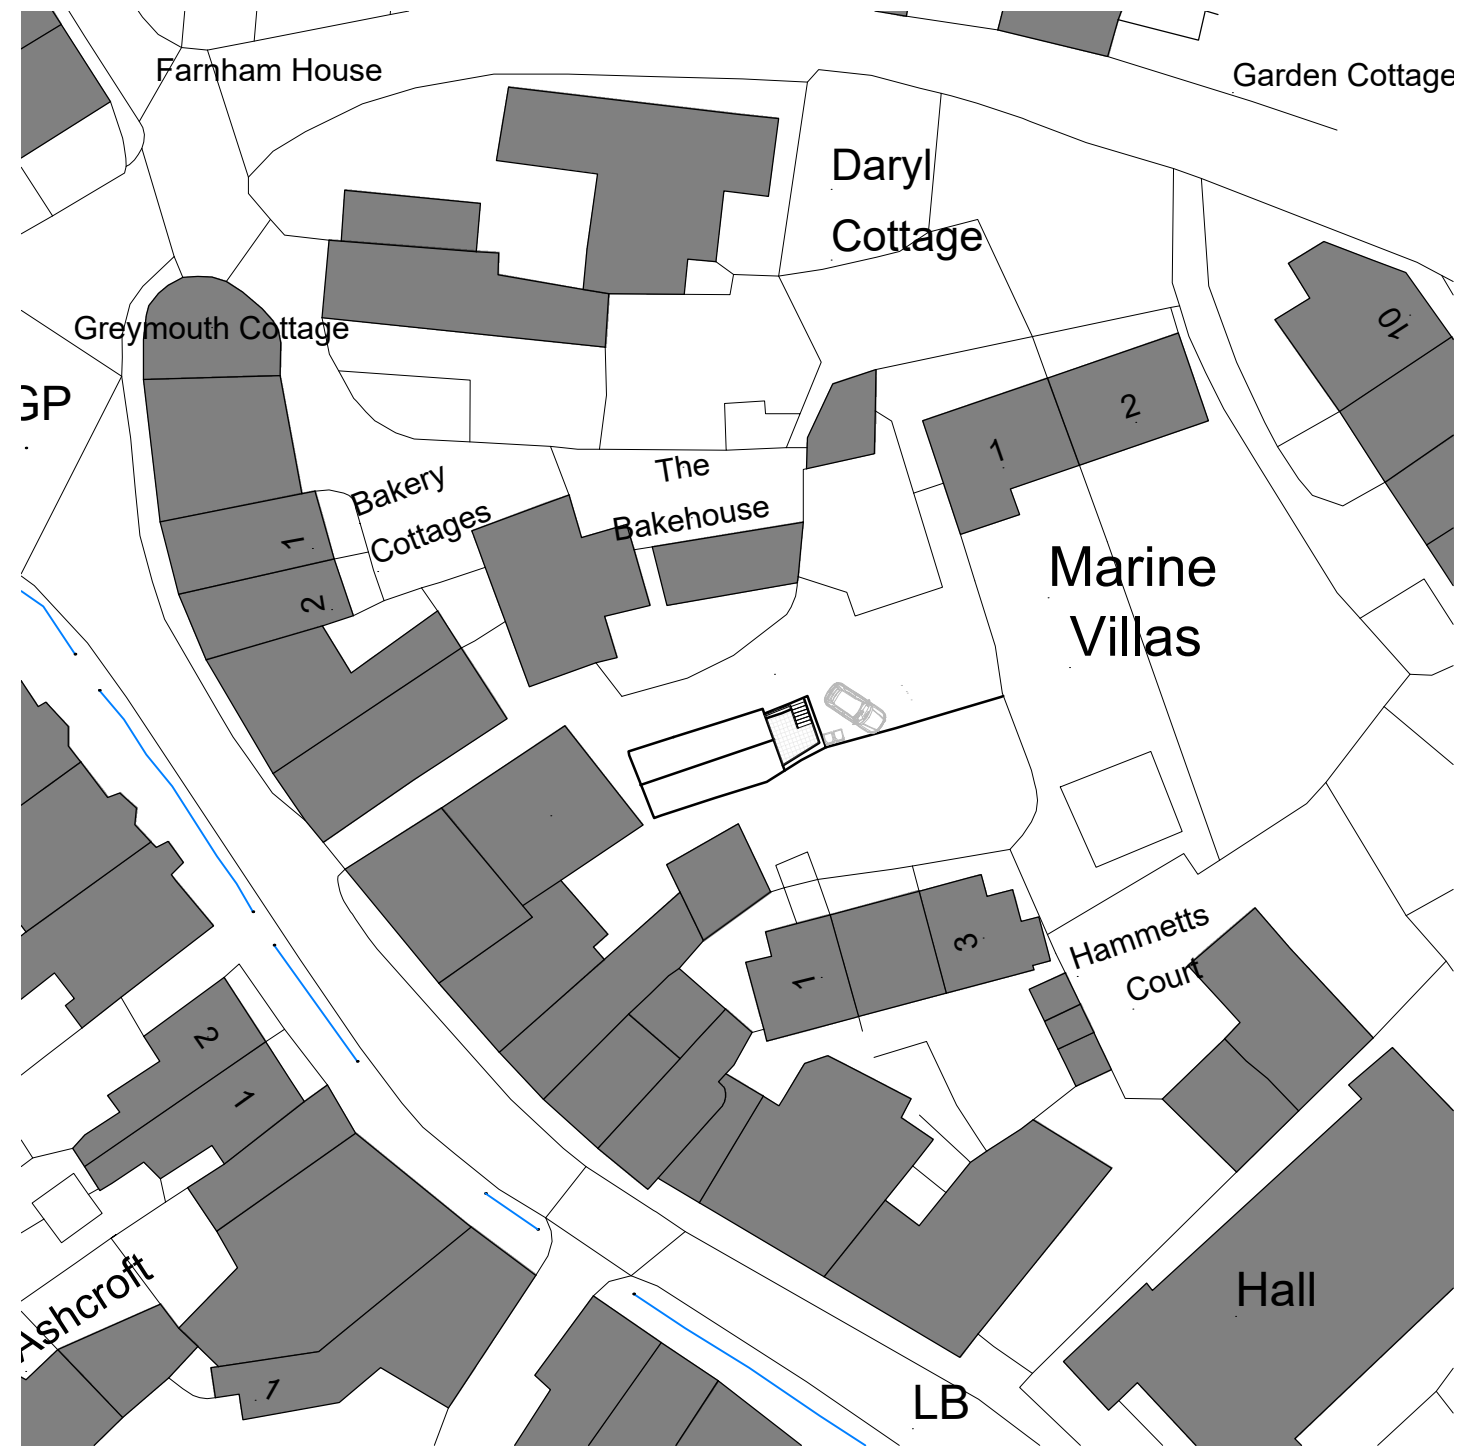

Proposed Site Plan

©Crown Copyright and database rights 2020 OS Licence no. 100041041



1:500

CLIENT  
Mr & Mrs Reid

DRAWING OF  
Existing and Proposed Site Plans

drawing no  
**P2014:02**

rev	date
-	22/12/20

Bean Designed Ltd  
5 High Bank, West Hill  
Ottery St.Mary, EX11 1XX  
info@beandesignated.co.uk



PROJECT  
The Meeting Room  
Fore Street, Beer

scale at A3  
1:500

drawn	check
ALP	CLP