



The Meeting Room, Beer

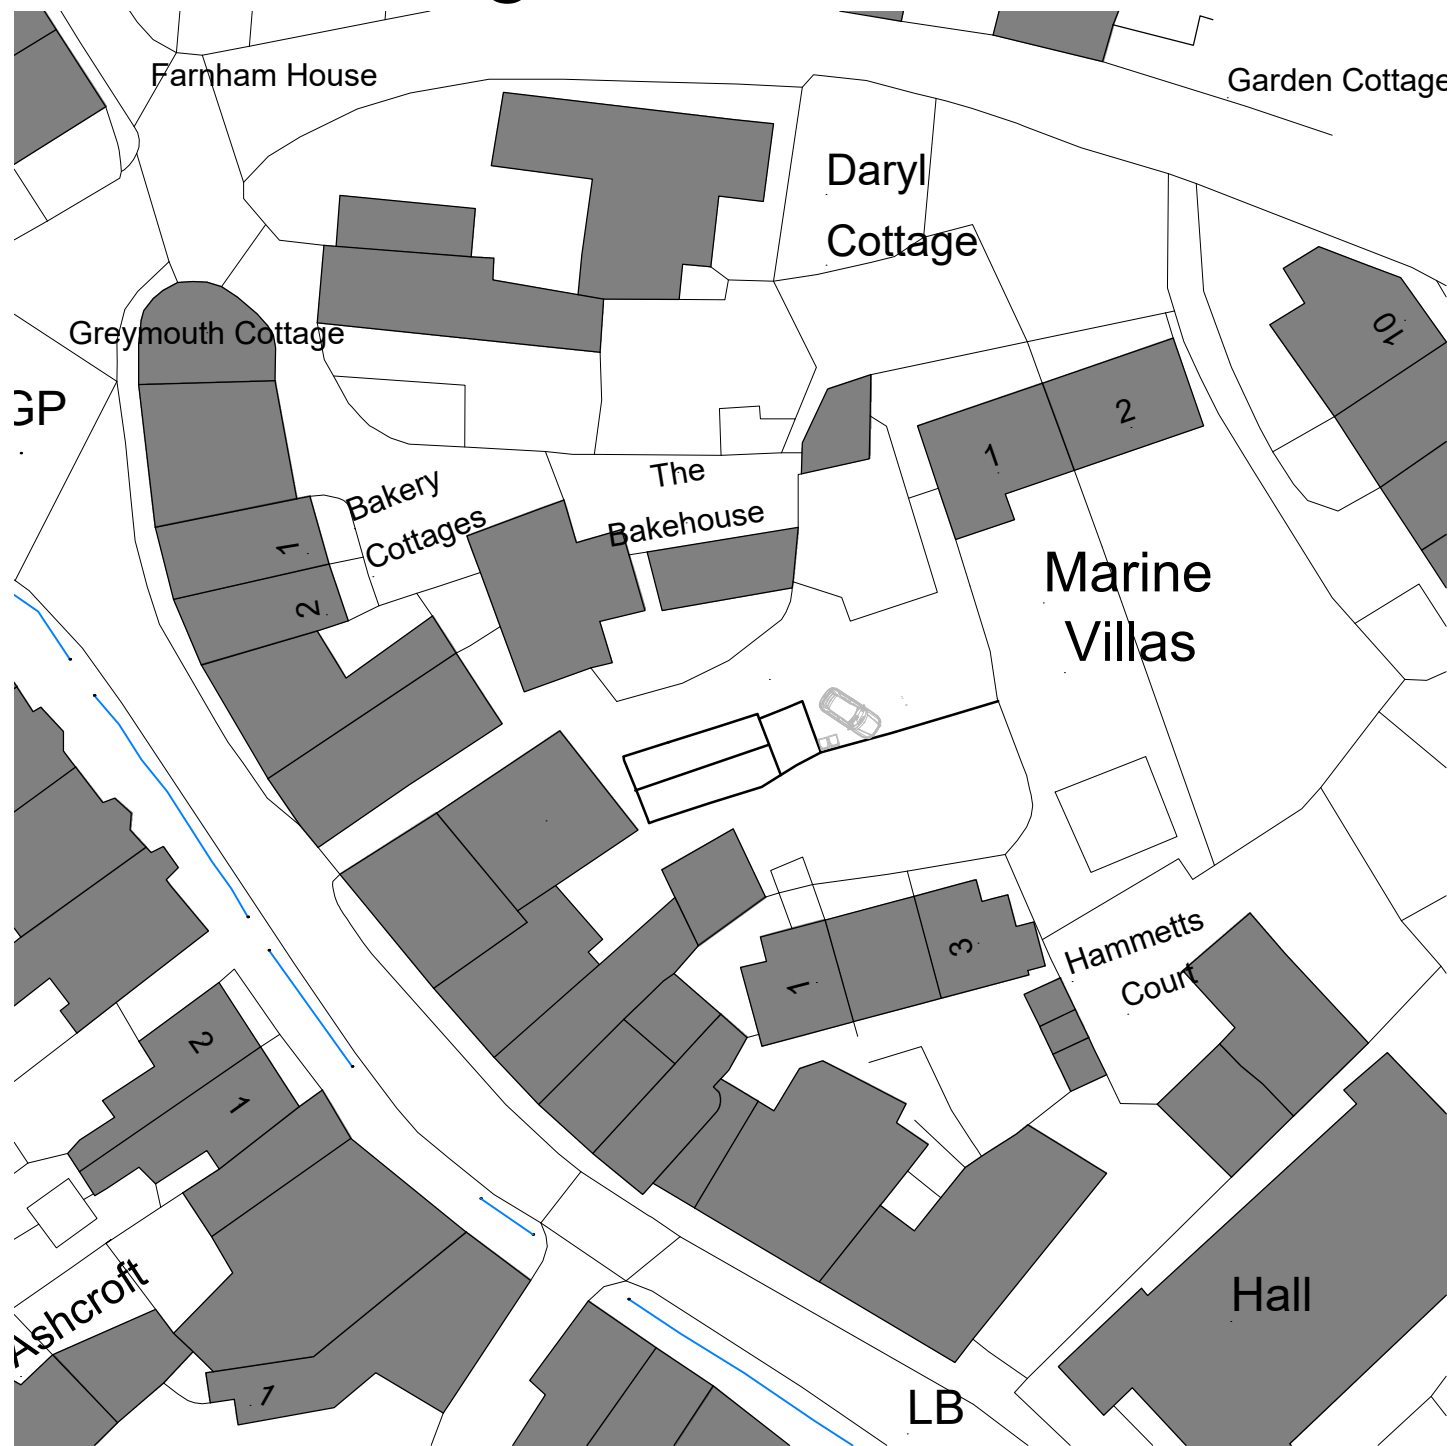

Existing Site Plan

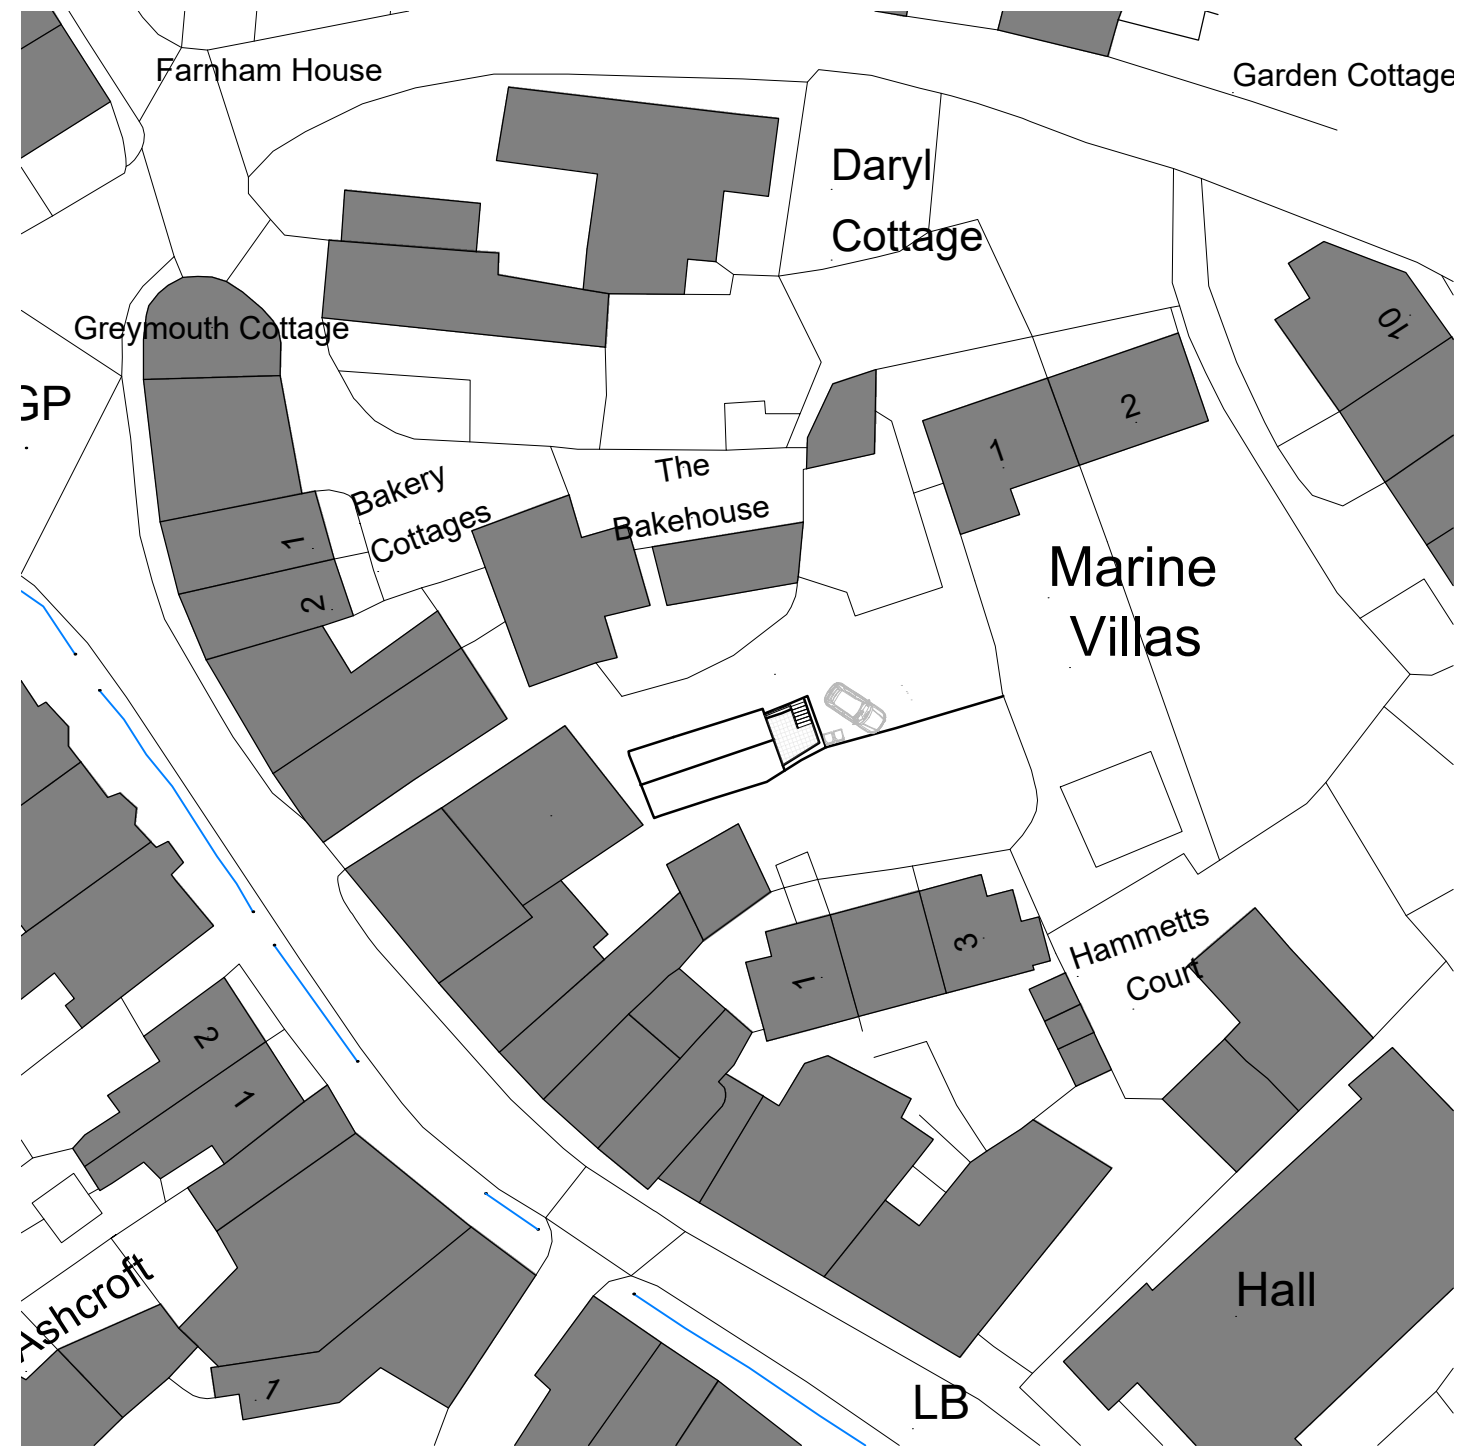


Proposed Site Plan

©Crown Copyright and database rights 2020 OS Licence no. 100041041



1:500

<p>CLIENT Mr & Mrs Reid</p>	<p>DRAWING OF Existing and Proposed Site Plans</p>	<p>drawing no P2014:02</p>	<p>rev -</p> <p>date 22/12/20</p>	<p>Bean Designed Ltd 5 High Bank, West Hill Ottery St.Mary, EX11 1XX info@beandesign.co.uk</p>	
<p>PROJECT The Meeting Room Fore Street, Beer</p>		<p>scale at A3 1:500</p>	<p>drawn ALP</p> <p>check CLP</p>		