
 
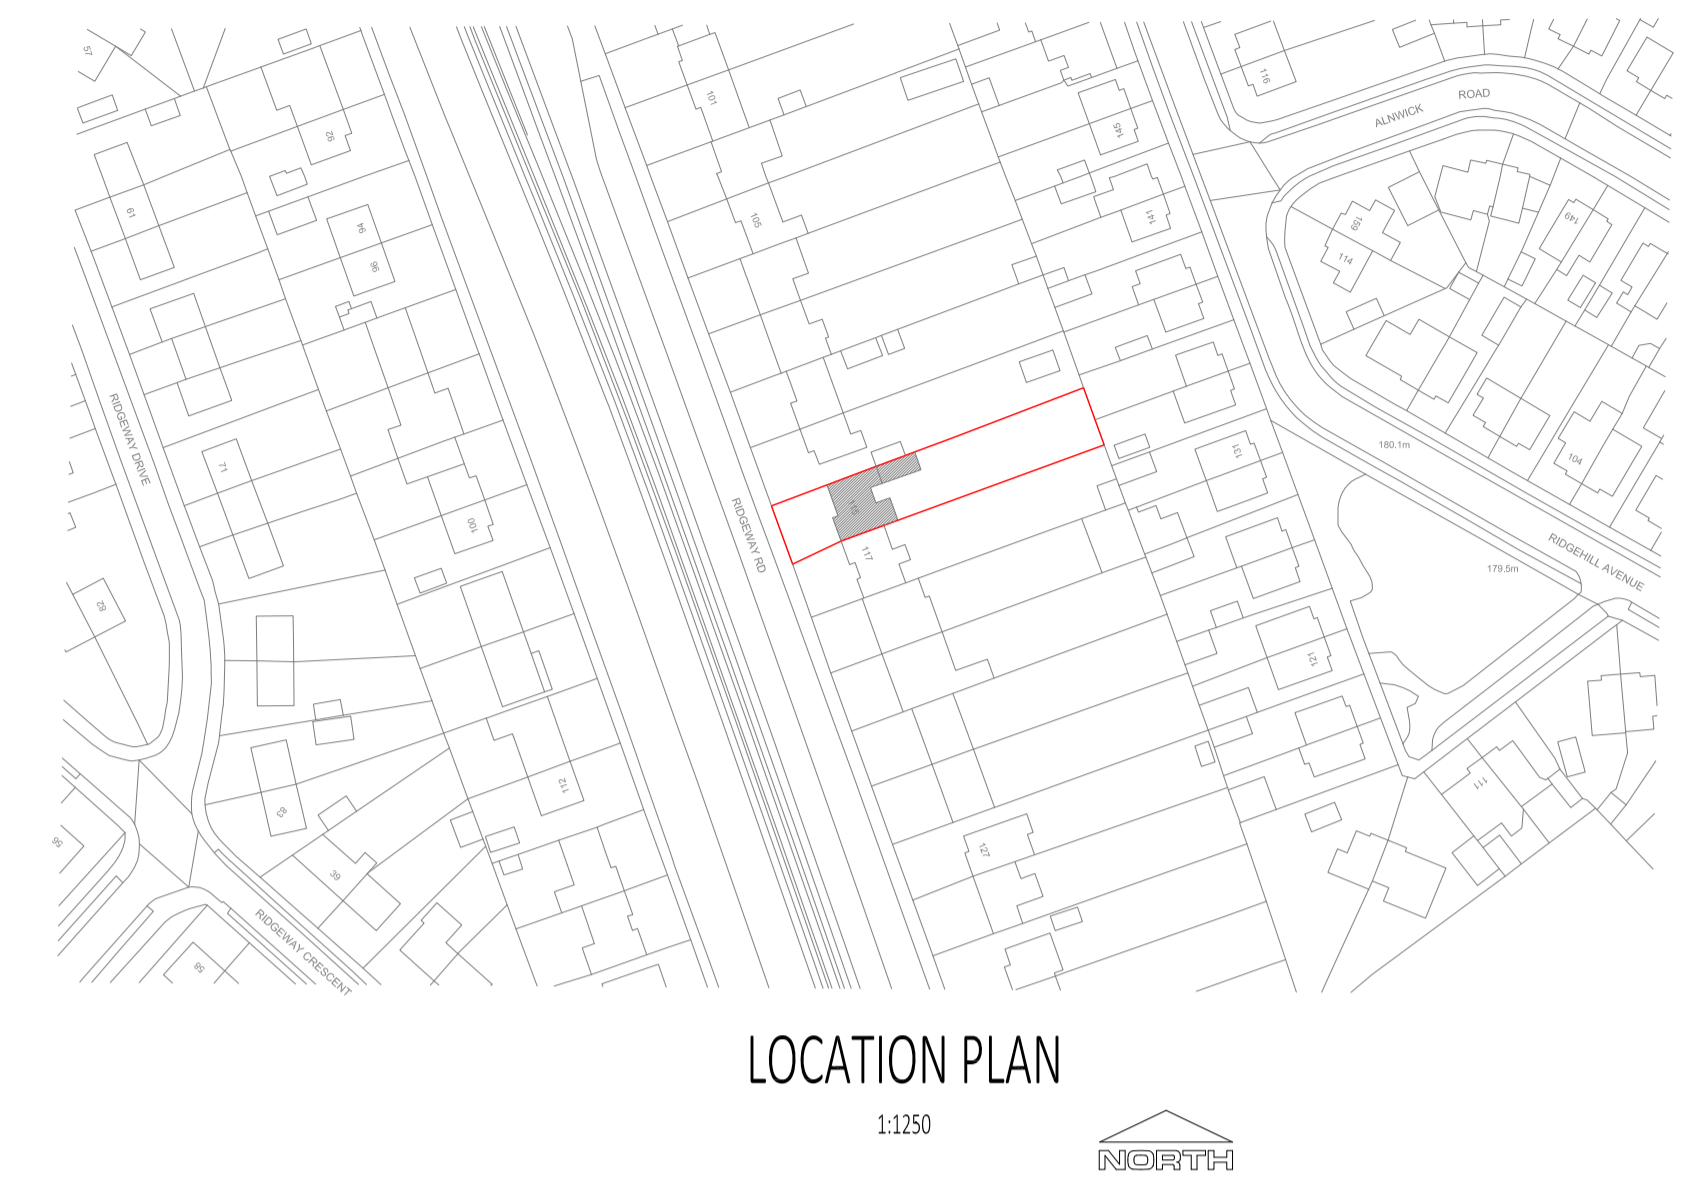
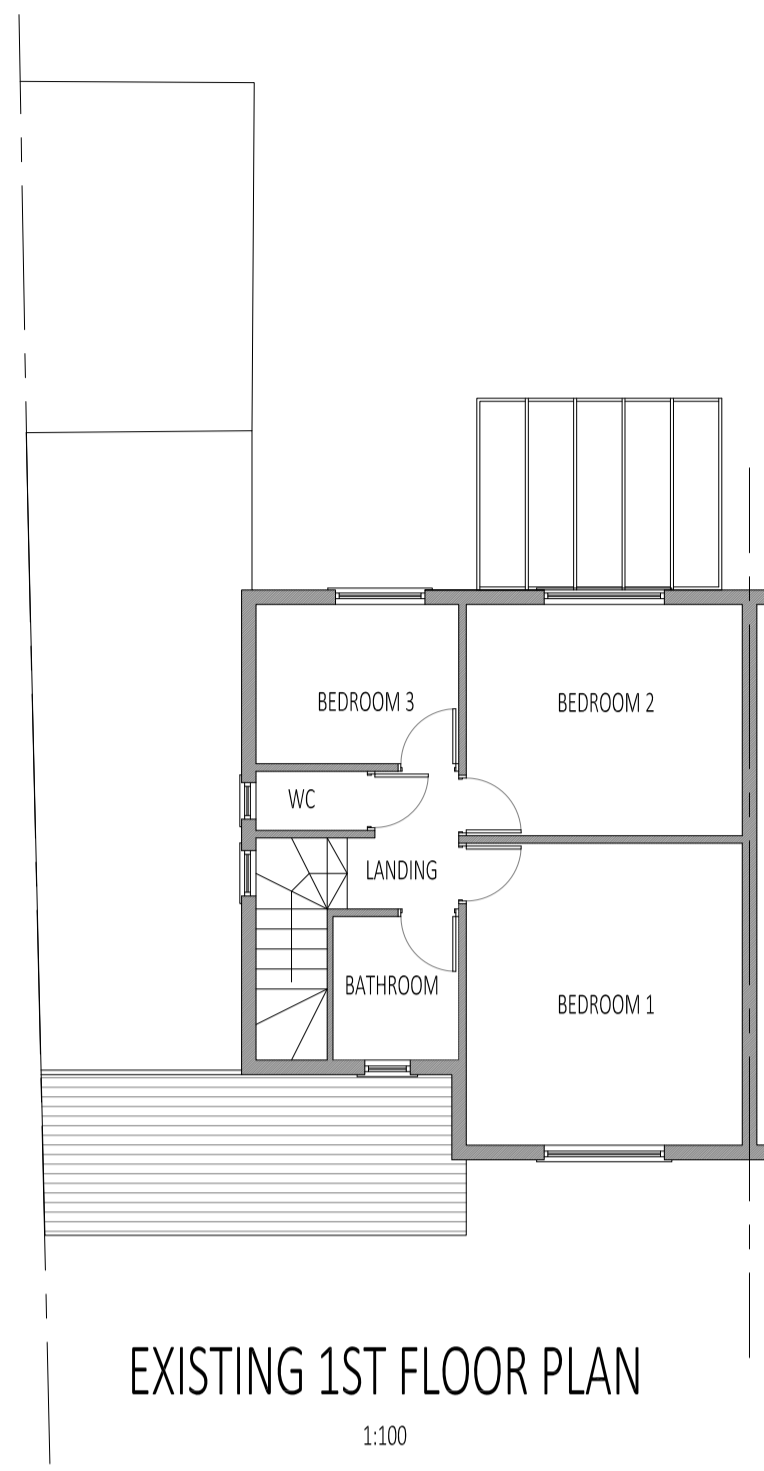


GENERAL NOTES

1. THIS DRAWING IS COPYRIGHT AND THE PROPERTY OF STRICTLY STRUCTURAL ENGINEERING AND IS NOT TO BE COPIED IN WHOLE OR IN PART EXCEPT UNDER A WRITTEN AGREEMENT.
2. DO NOT SCALE THIS DRAWING. ANY DISCREPANCY IS TO BE REPORTED TO THE ENGINEER IMMEDIATELY.
3. THIS DRAWING IS TO BE READ IN CONJUNCTION WITH ALL ENGINEERS, ARCHITECTS OR OTHER RELEVANT DRAWINGS AND SPECIFICATIONS.
4. ALL DIMENSIONS AND LEVELS ARE TO BE CHECKED ON SITE BY THE CONTRACTOR PRIOR TO PREPARING ANY WORKING DRAWINGS OR COMMENCING ON SITE. THE CONTRACTOR MUST ENSURE AND WILL BE HELD RESPONSIBLE FOR THE OVERALL STABILITY OF THE BUILDING/STRUCTURE/EXCAVATION AT ALL STAGES OF THE WORK.
5. ALL WORK BY THE CONTRACTOR MUST BE CARRIED OUT IN SUCH A WAY THAT ALL REQUIREMENTS UNDER THE HEALTH AND SAFETY AT WORK ACT ARE SATISFIED.
6. ALL WORK IS TO BE CARRIED OUT IN COMPLIANCE WITH THE REQUIREMENTS OF THE RELEVANT STATUTORY AUTHORITIES AND REGULATIONS.

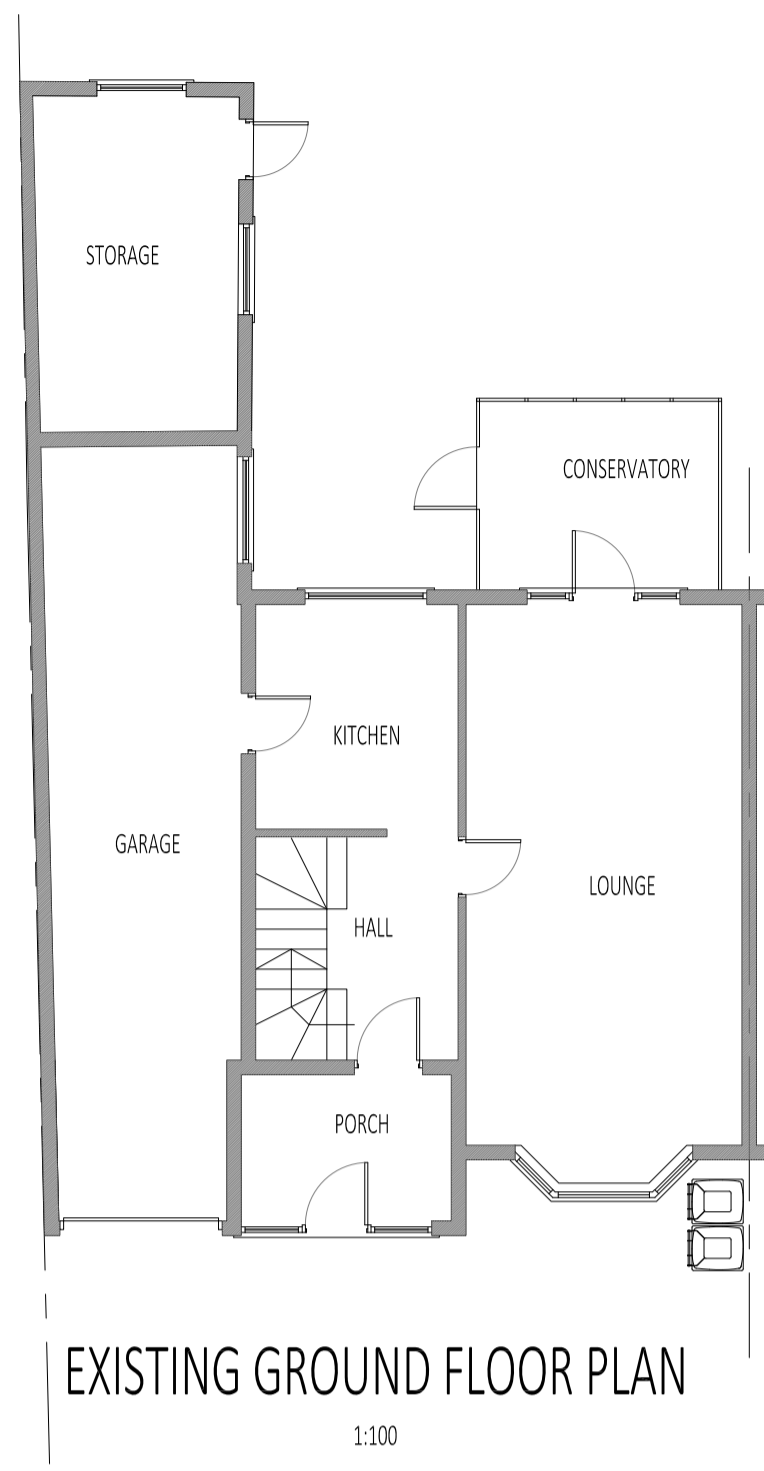

CONTRACTOR TO VERIFY ALL EXISTING LEVELS, DIMENSIONS, DETAILS AND SERVICES (ABOVE AND BELOW GROUND) PRIOR TO COMMENCEMENT OF WORKS. DRAWING TO BE READ IN CONJUNCTION WITH ALL RELEVANT SE, ARCHITECTS, M&E CONSULTANT AND SPECIALIST SUB-CONTRACTOR SPECIFICATIONS AND DETAILS ETC. FABRICATOR TO CARRY OUT A SITE SURVEY TO DETERMINE ACCURATE LENGTHS AND HEIGHTS BEFORE STEELWORK IS FABRICATED.

Rev	Date	Description	By
A	07.12.20	first issue.	pd
Amendments			
Project 115 RIDGEWAY RD, S12 2SQ			
Title LOCATION PLAN, SITE PLAN, EXISTING PLANS & ELEVATIONS			
Client NATHAN MOULDS			
Architect			
strictly structural engineering consulting engineers			
<small>showroom workstation, 15 patternster row, sheffield, S1 2BX</small>			
PLANNING			
Designed by	Checked by	Project No	
pd		A00919	
Drawn by	Date		
pd	OCT 2020		
Scales @ A1		AS SHOWN	Computer File No
work to figured dimensions only			
Category	Number	Revision	
20	0001	A	