



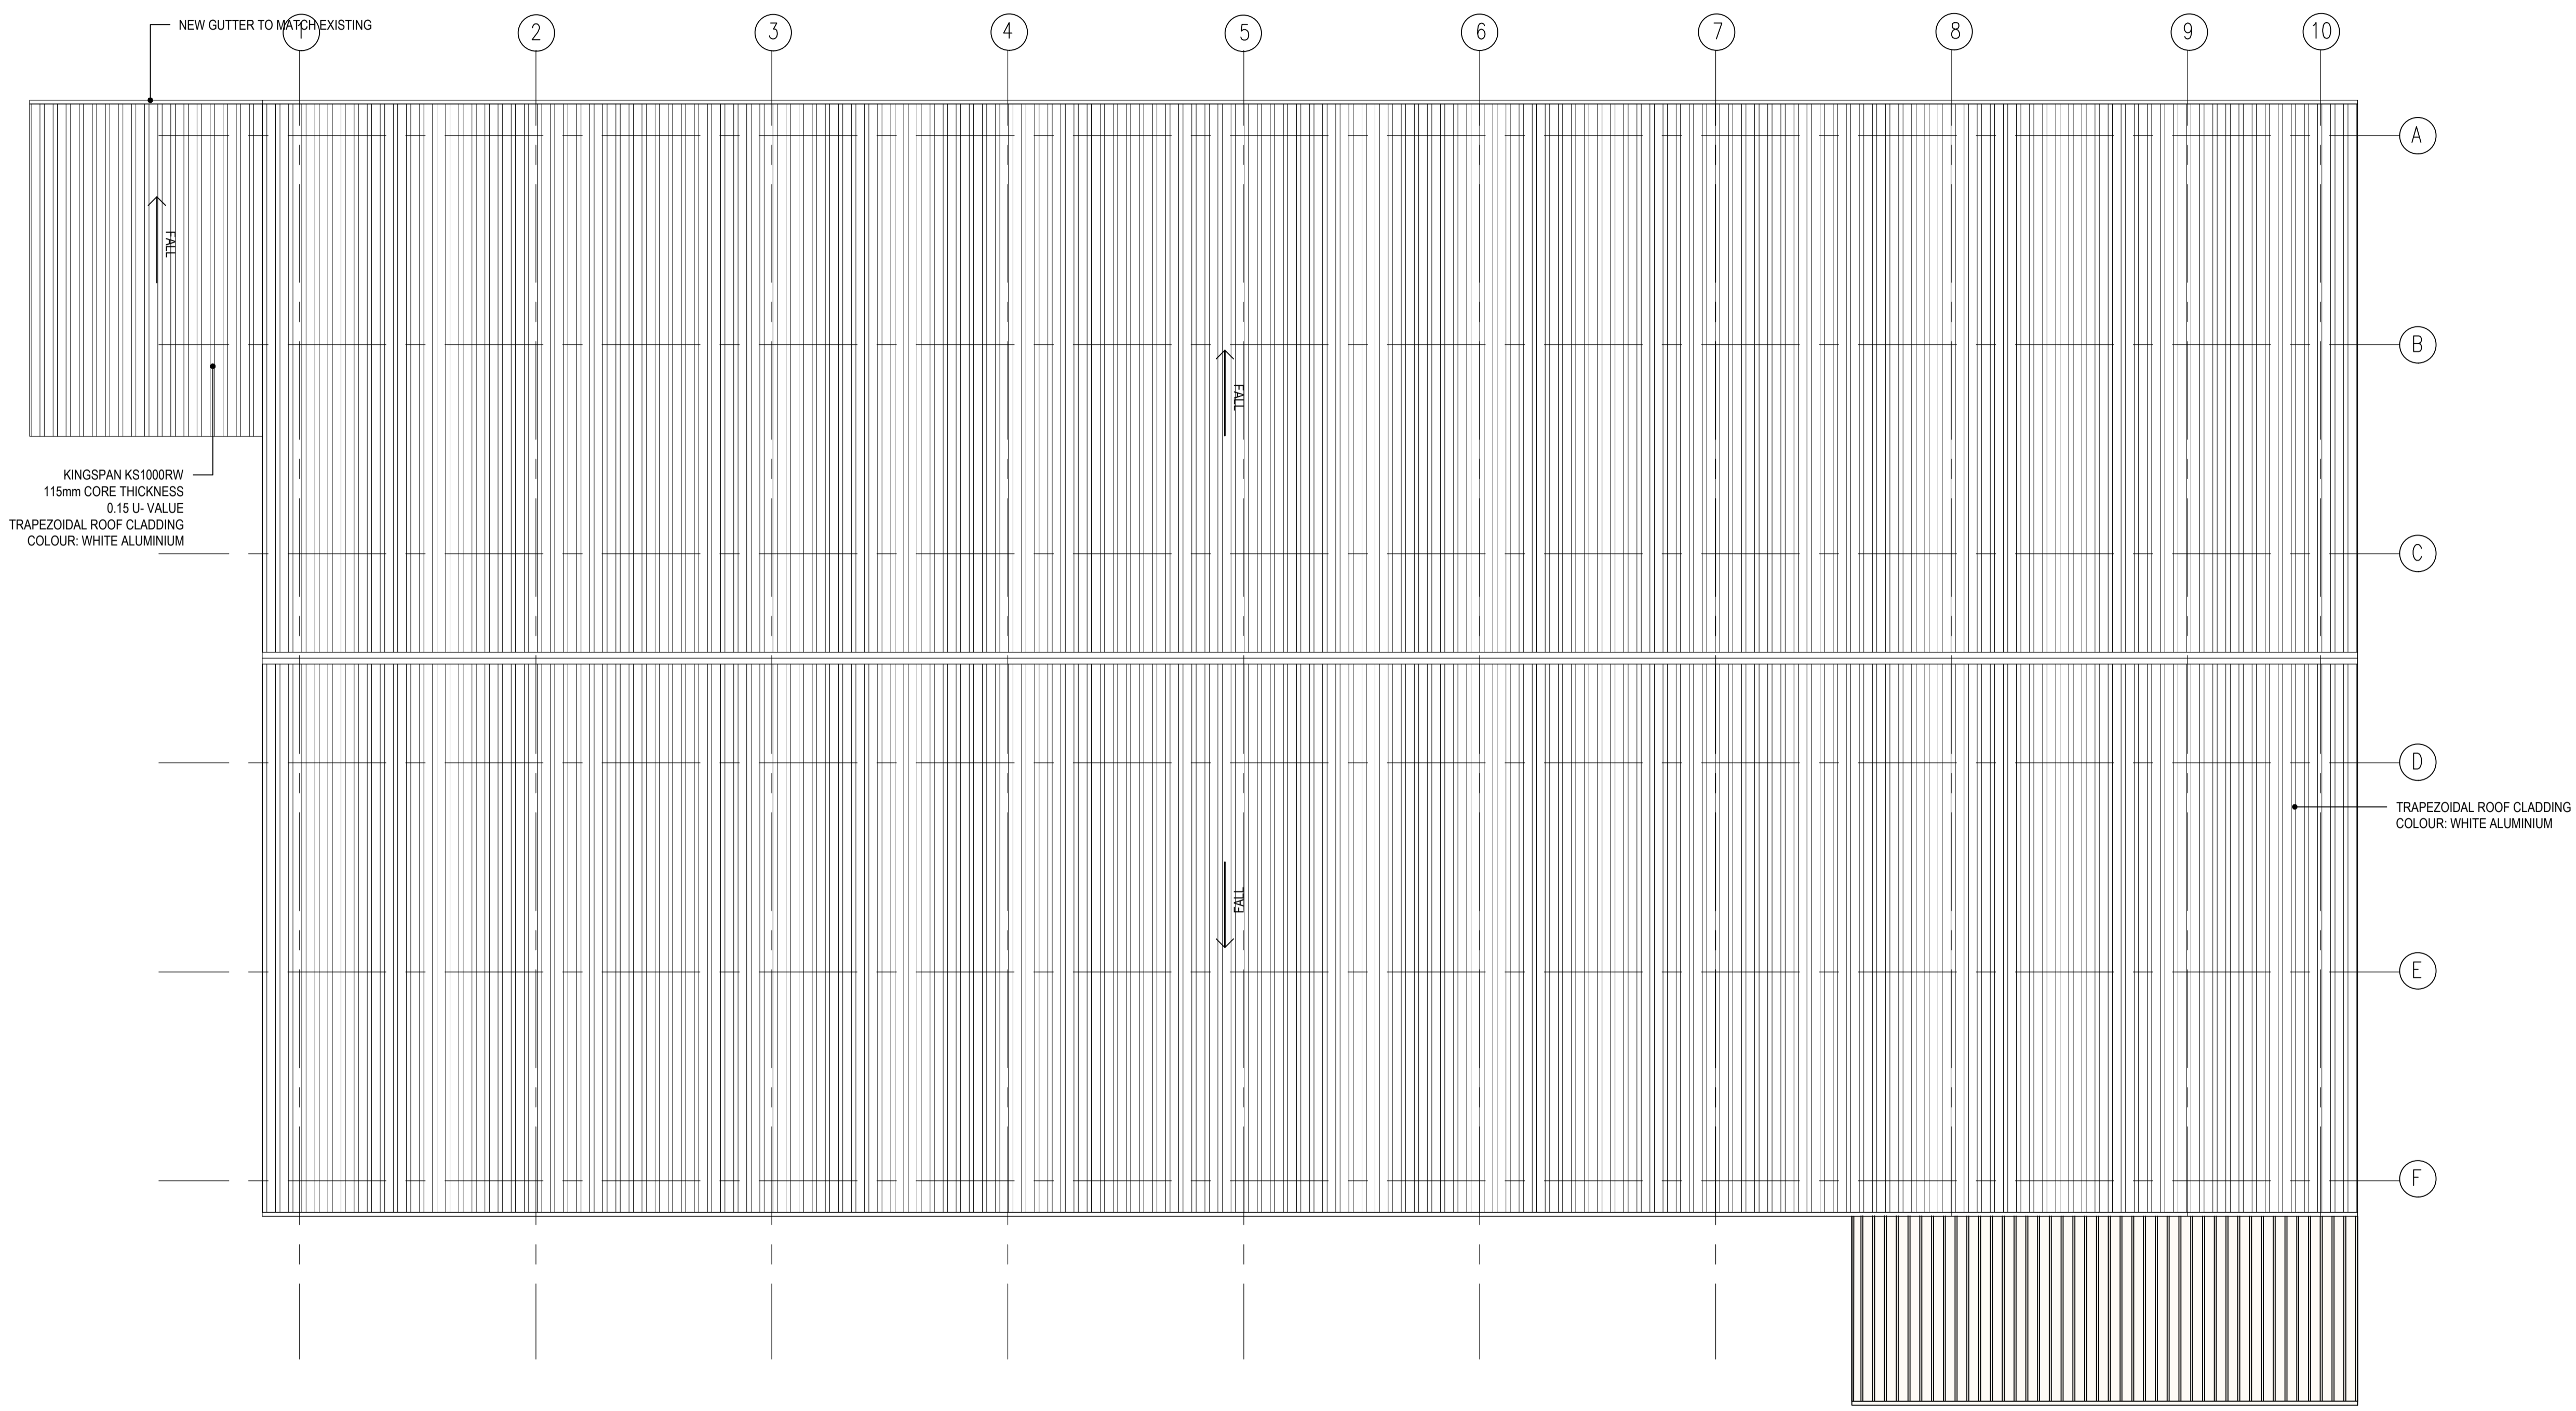

2. All sizes to be checked on site prior to construction.
3. This drawing is the copyright of the author.

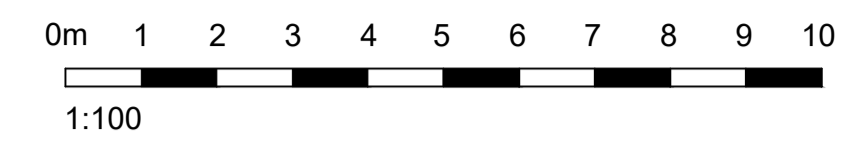

KINGSPAN KS1000RW
115mm CORE THICKNESS
0.15 U-VALUE
TRAPEZOIDAL ROOF CLADDING
COLOUR: WHITE ALUMINIUM

TRAPEZOIDAL ROOF CLADDING
COLOUR: WHITE ALUMINIUM

PROPOSED ROOF PLAN | 1:100

smith design associates
www.smithdesign.co.uk

Chartered Architects
16 Lynedoch Crescent, Glasgow G3 6EQ 0141 353 3501
client Lidl UK GmbH

project Proposed Retail Unit Extension
Main Street, BAILLIESTON
drawing Proposed Roof Plan original size A1

scale 1:100 A1 | 1:200 A3 drawn

date 03.12.20 checked

status PLANNING passed

job no. G2910-04 AL(0)015 drawing no. revision